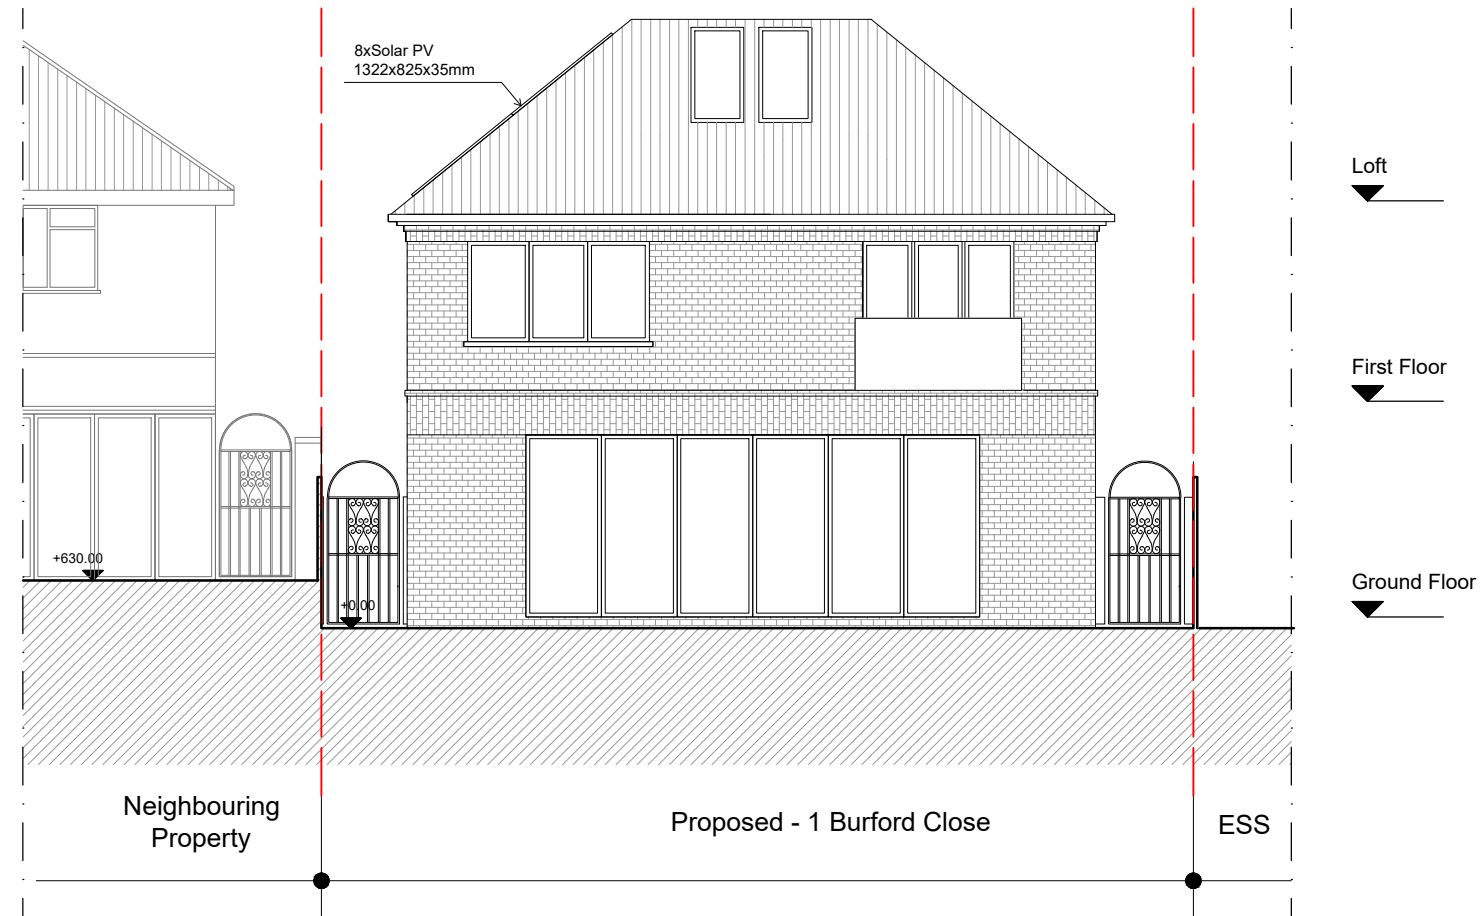


REVISIONS					PROJECT TITLE 1 Burford Close		DRAWING TITLE Proposed - Rear Elevation CLIENT	
REV	DATE	DESCRIPTION	BY	CH				
					DATE Aug 2023		DRAWING No. BRFRD-E804	
					REVISION		SCALE @ A3 1:100	