


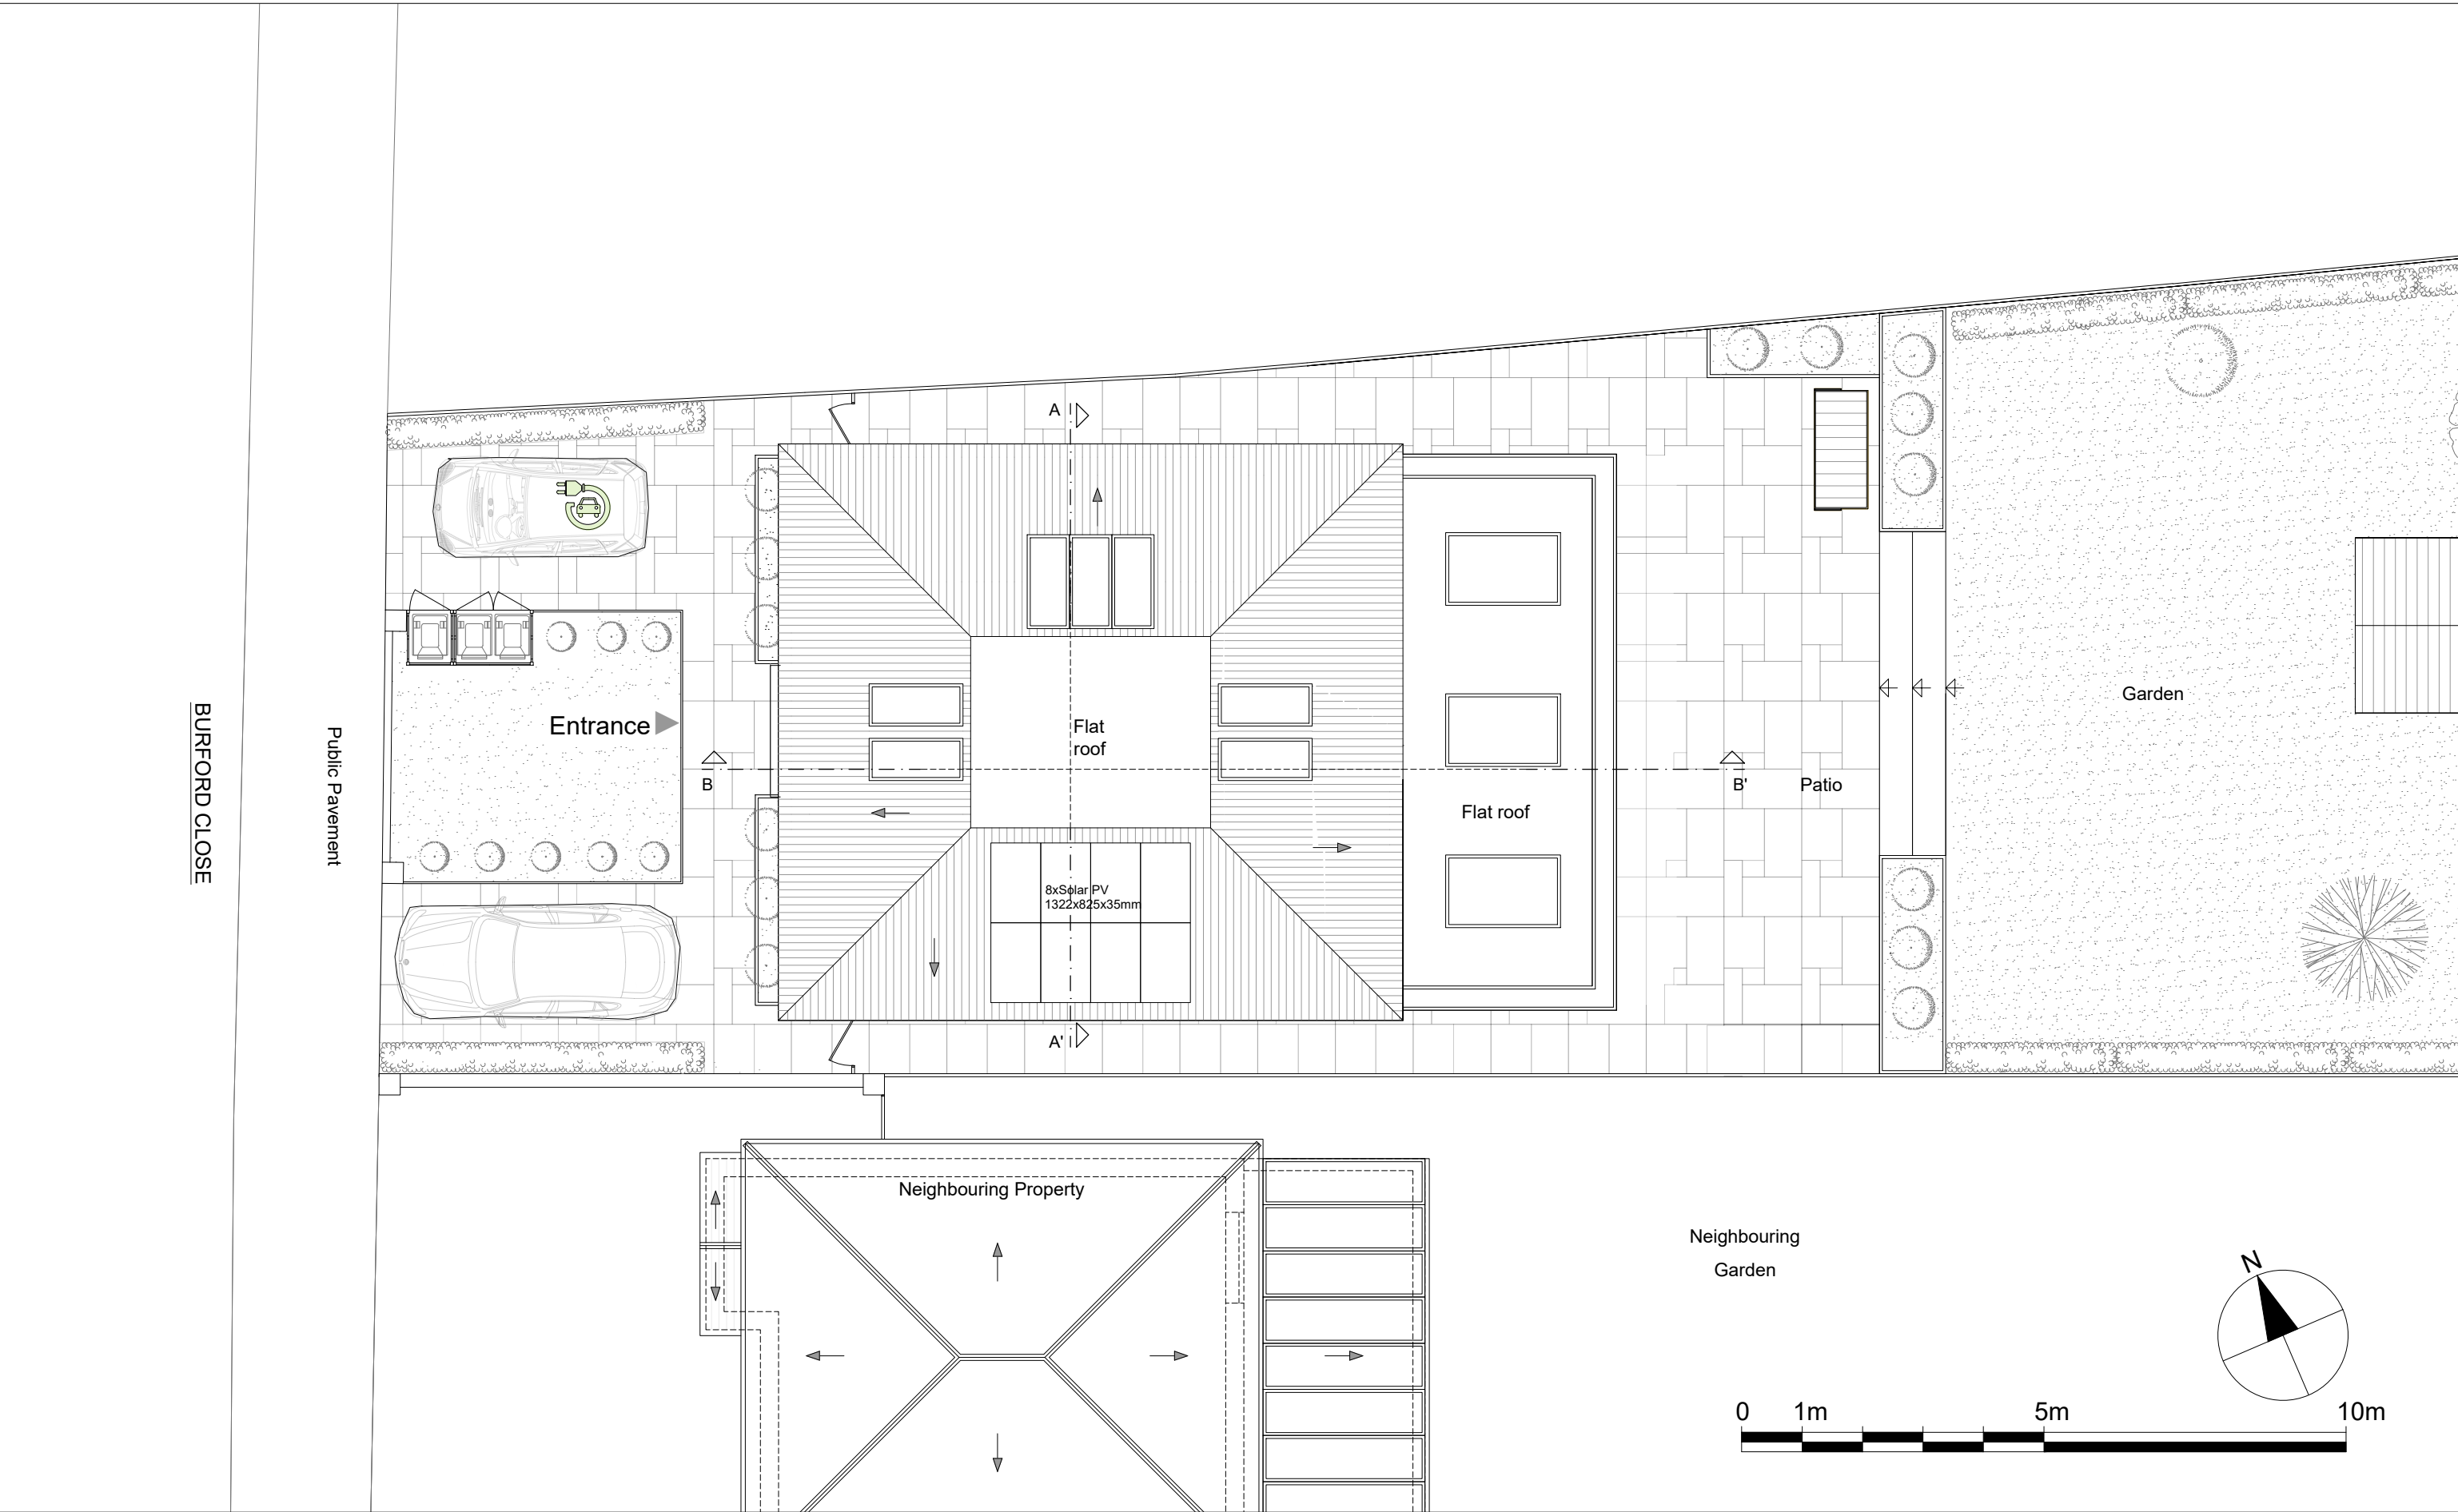

REVISIONS				
REV	DATE	DESCRIPTION	BY	CH

PROJECT TITLE	
1 Burford Close	
DATE	REVISION
Aug 2023	

DRAWING TITLE	
Proposed - Roof Plan	
CLIENT	
DRAWING No.	SCALE @ A3
BRFRD-P804	1:100