



SCALE BAR

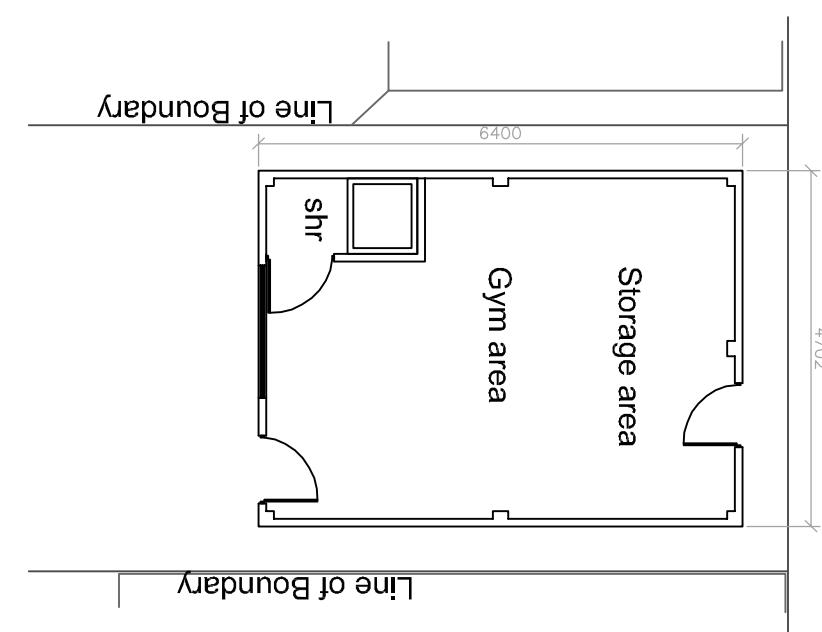


PROPOSED FLOOR PLAN

Render pointed
white

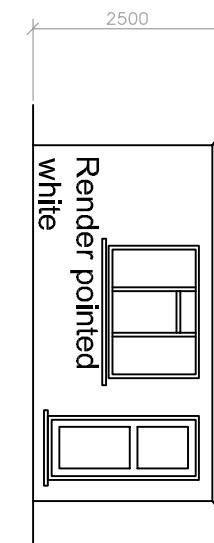

PROPOSED FRONT ELEVATION

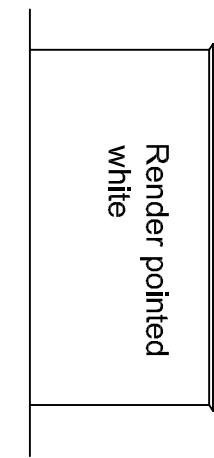

PROPOSED REAR ELEVATION

Render pointed
white

Render pointed
white

PROPOSED SIDE(LH) ELEVATION

PROPOSED SIDE(RH) ELEVATION

NOTES:

1. This drawing is to be read in conjunction with all relevant Architects and Engineers drawings
2. Only figured dimensions are to be used for construction
3. All dimensions are to be verified on site prior to work commencing
4. All temporary works are the responsibility of the contractor

Copyright ©



J.BALASINGAM

CHARTERED BUILDING ENGINEER
TEL: 07500043853
E-MAIL: jegatheebanb@yahoo.com

PROJECT : 31 Dencroft Crescent
Hillingdon
UB10 9HU.

CLIENT : MR.REEGAN

DRAWN BY : B.J

DESIGNED BY : B.J

REVISION : A

DATE : 16/09/2024

ORG.SIZE : A3

DRAWING NO : B/J/2024/063/01

SCALE : 1:100