


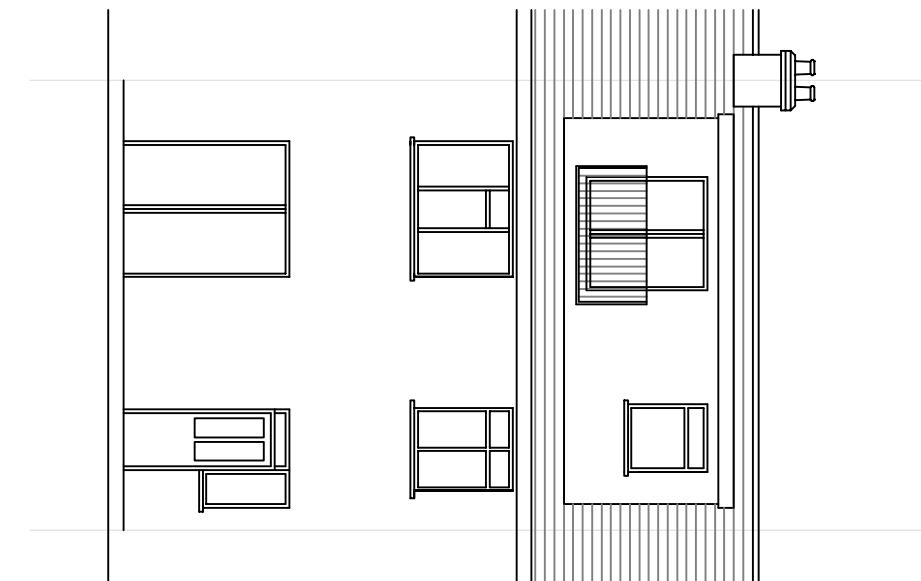


SCALE BAR 1:100

EXISTING REAR ELEVATION



PROPOSED REAR ELEVATION

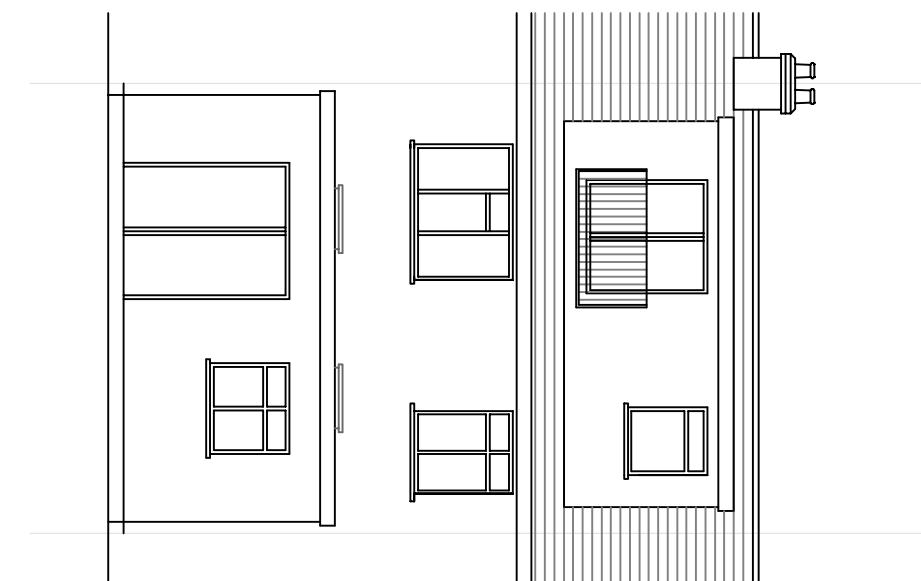

NOTES:

1. This drawing is to be read in conjunction with all relevant Architects and Engineers drawings
2. Only figured dimensions are to be used for construction
3. All dimensions are to be verified on site prior to work commencing
4. All temporary works are the responsibility of the contractor

Copyright ©

 PROJECT : 31 Dencroft Crescent Hillingdon UB10 9HU.	J.BALASINGAM <small>InBrief Building Journeys</small> TEL: 07500043858 www.ibjconsultant.com	CLIENT : MR.REEGAN DRAWN BY : B.J DESIGNED BY : B.J	DRAWN BY : B.J DESIGNED BY : B.J	REVISION : A
	TITLE : PROPOSED SINGLE STOREY REAR EXTENSION	DRAWING NO : BJ/2024/015/02	SCALE : 1:100	ORG.SIZE : A3