



0 0.5 1 2 3 4 5 6 7 8 9 10

SCALE BAR 1:100

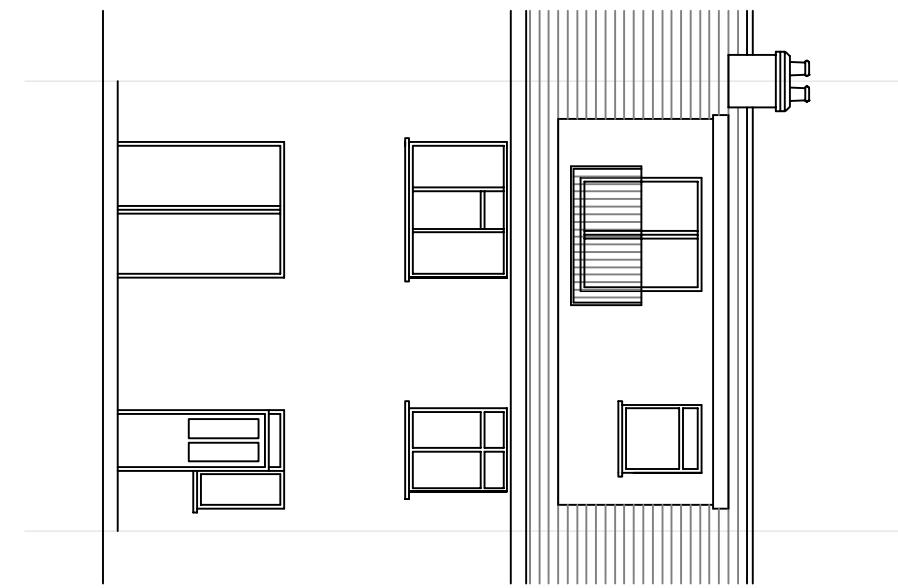

EXISTING REAR ELEVATION

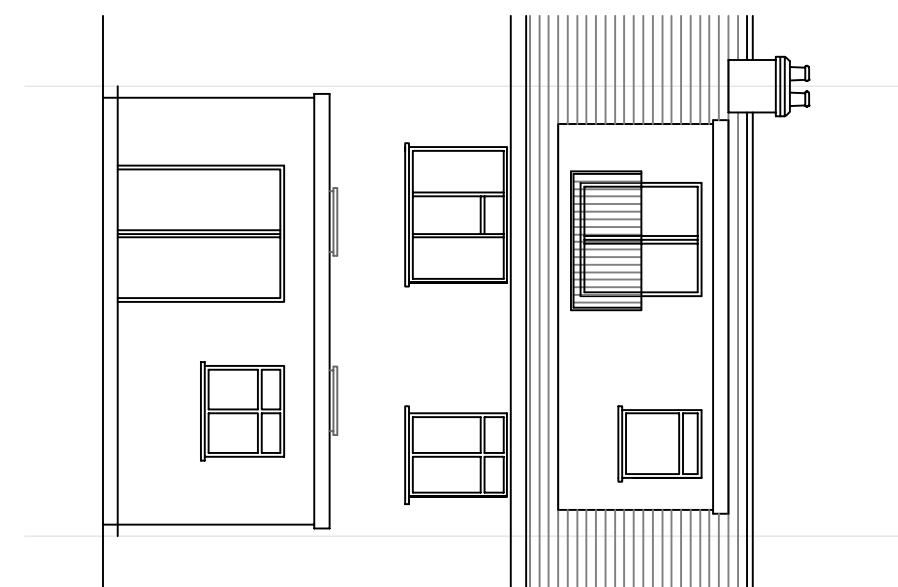

PROPOSED REAR ELEVATION

NOTES:

1. This drawing is to be read in conjunction with all relevant Architects and Engineers drawings
2. Only figured dimensions are to be used for construction
3. All dimensions are to be verified on site prior to work commencing
4. All temporary works are the responsibility of the contractor

Copyright ©

IBI Infinite Building Industry Architecture Structure Survey		J.BALASINGAM	CLIENT : MR.REEGAN	DRAWN BY : B.J	REVISION :
				DESIGNED BY : B.J	
PROJECT :	31 Dencroft Crescent Hillingdon UB10 9HU.	TITLE : PROPOSED SINGLE STOREY REAR EXTENSION	DRAWING NO : B/2024/015/02	SCALE : 1:100	
			DATE : 10/03/2024	ORG.SIZE : A3	