





EXISTING FRONT ELEVATION
Scale 1:100




EXISTING REAR ELEVATION
Scale 1:100

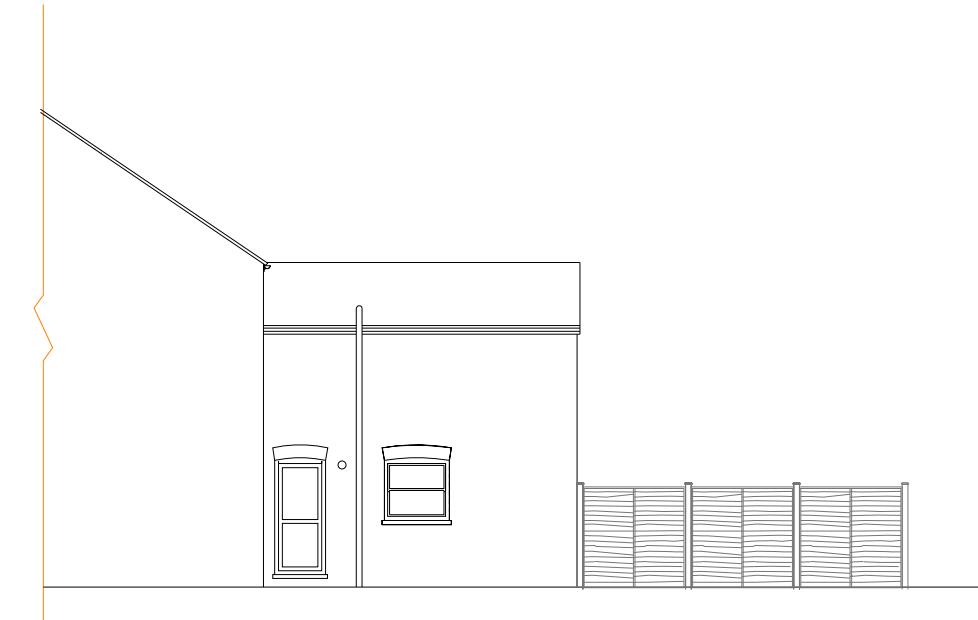

EXISTING SIDE ELEVATION
Scale 1:100

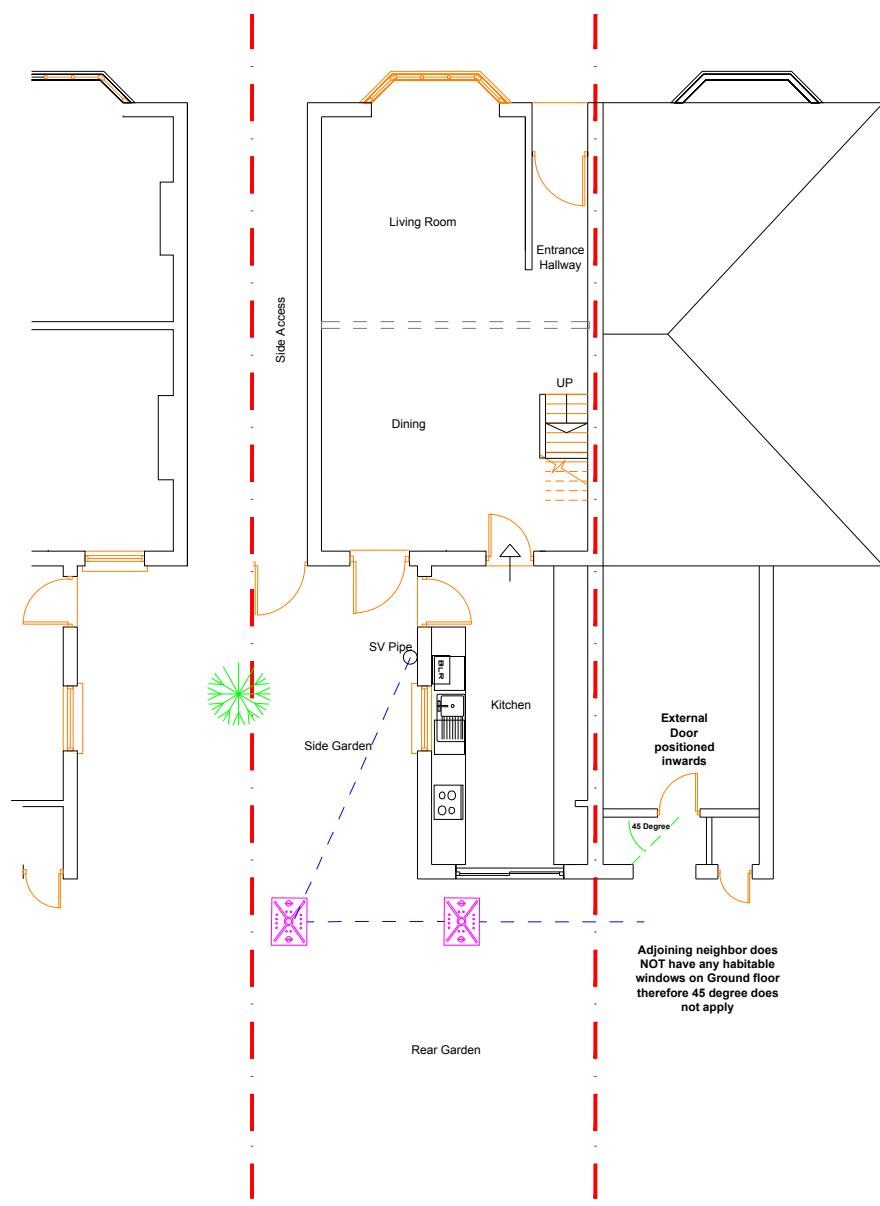

EXISTING GROUND FLOOR PLAN
Scale 1:100

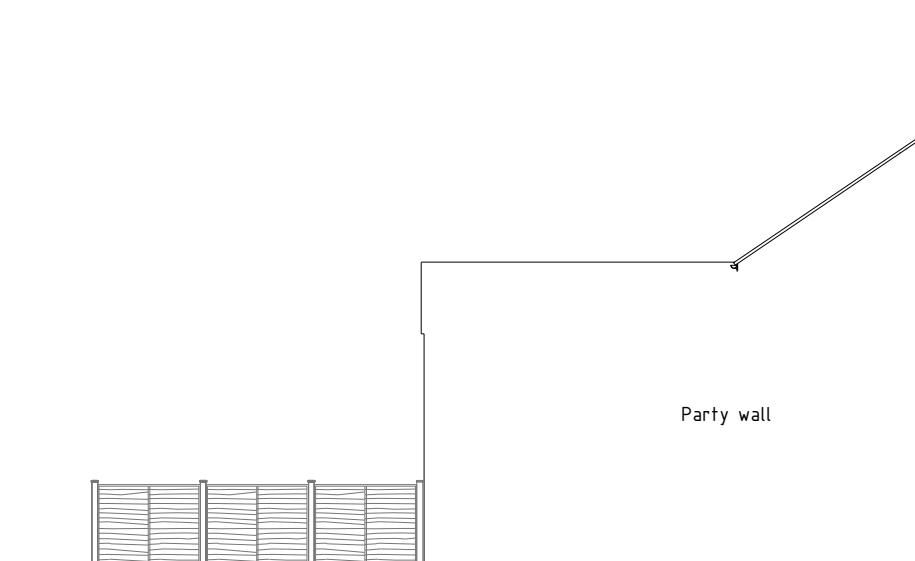

EXISTING SIDE ELEVATION
Party Wall
Scale 1:100

PLANNING PERMISSION

PROJECT

1:100 @ A3 0m 1m 5m
SCALE BAR
M 1:100

DRAWING

39, Edgar Road, West Drayton,
Greater London UB7 8HN

SCALE	DATE	AUTHOR	CHK'D
1:100 @ A3	15-JULY-2024	abc	de
JOB NO.	DRAWING NO.	REV	
CD00000-00	DRAWING_NO 1	REV	
CLIENT REF	EXISTING / DRAWINGS		