




PROPOSED REAR ELEVATION


Scale 1:100

Extension height 300mm to parapet wall
3300mm to lantern skylight

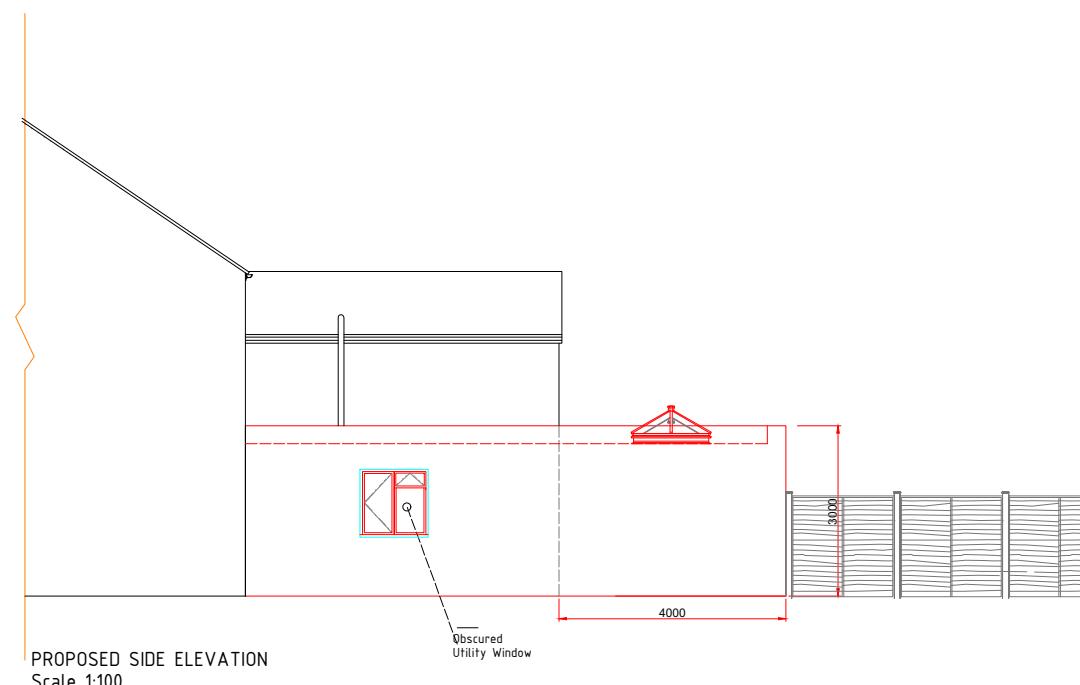


PROPOSED SIDE ELEVATION

Scale 1:100

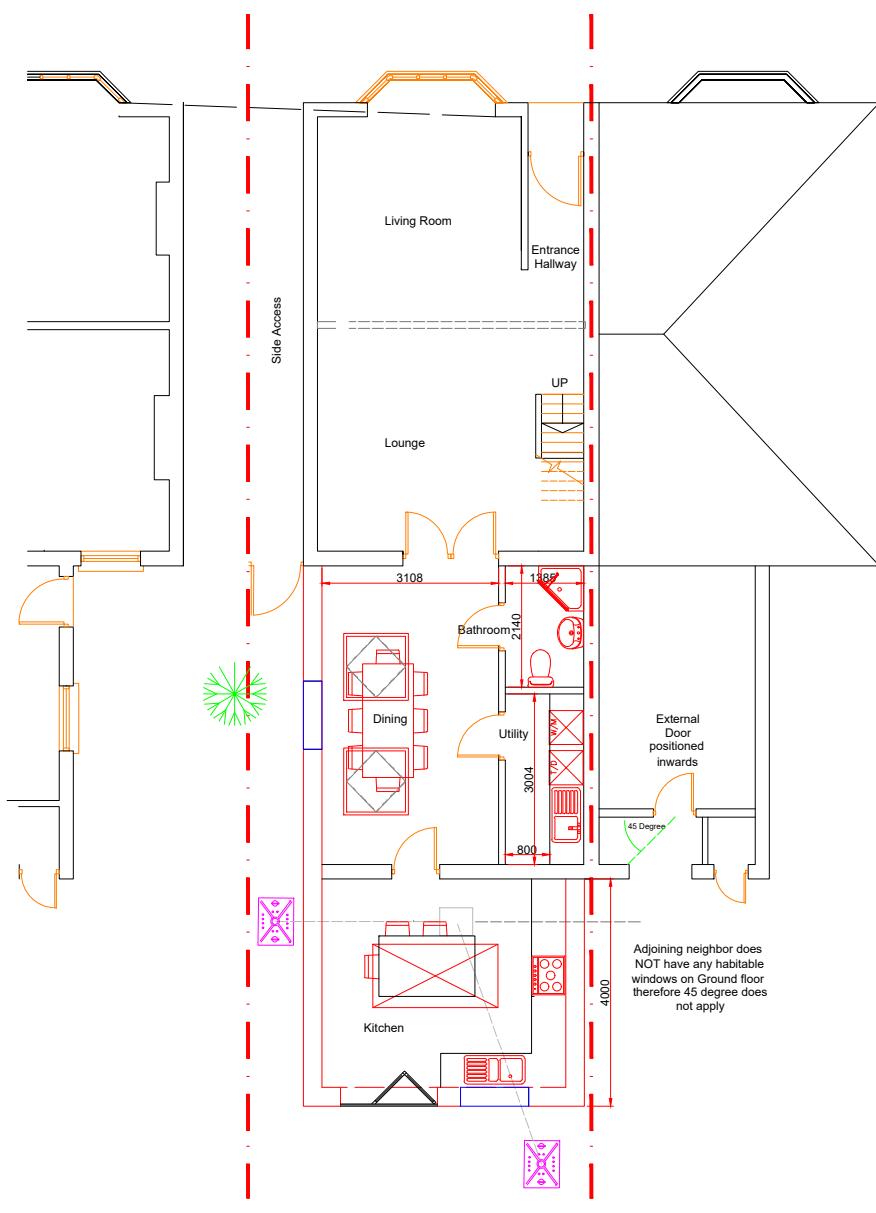

PROPOSED GROUND FLOOR PLAN

Scale 1:100

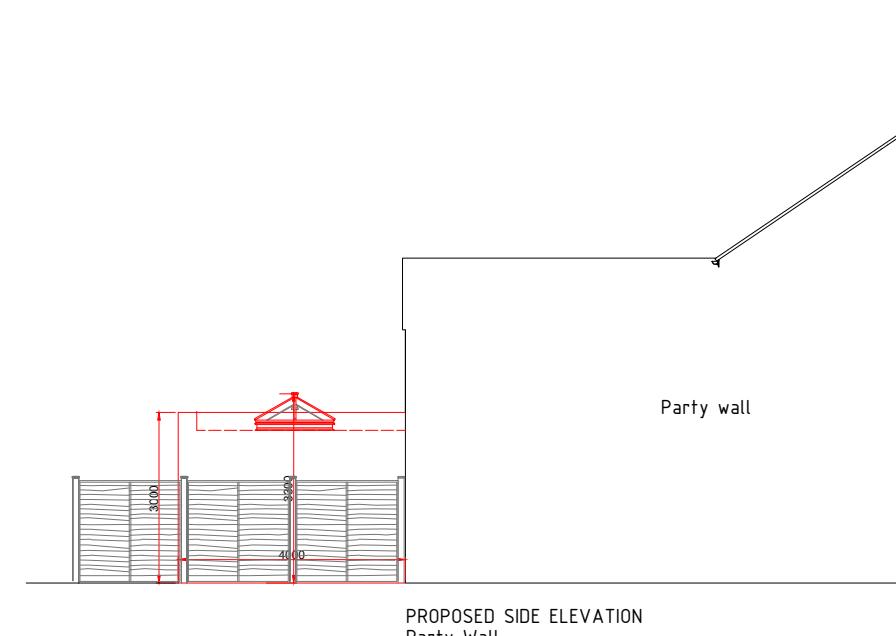

PROPOSED SIDE ELEVATION
Party Wall

Scale 1:100

**PLAN A 4m
from rear wall**

PLANNING PERMISSION

PROJECT

1:100 @ A3 0m 1m 5m

SCALE BAR
M 1:100

DRAWING

39, Edgar Road, West Drayton,
Greater London UB7 8HN

SCALE DATE AUTHOR CHK'D
1:100 @ A3 15-JULY-2024 abc de

JOB NO. DRAWING NO. REV
CD0000-00 DRAWING_NO 1 REV

CLIENT REF
EXISTING / DRAWINGS