



PROPOSED REAR ELEVATION
Scale 1:100

Extension height 300mm to parapet wall
3300mm to lantern skylight

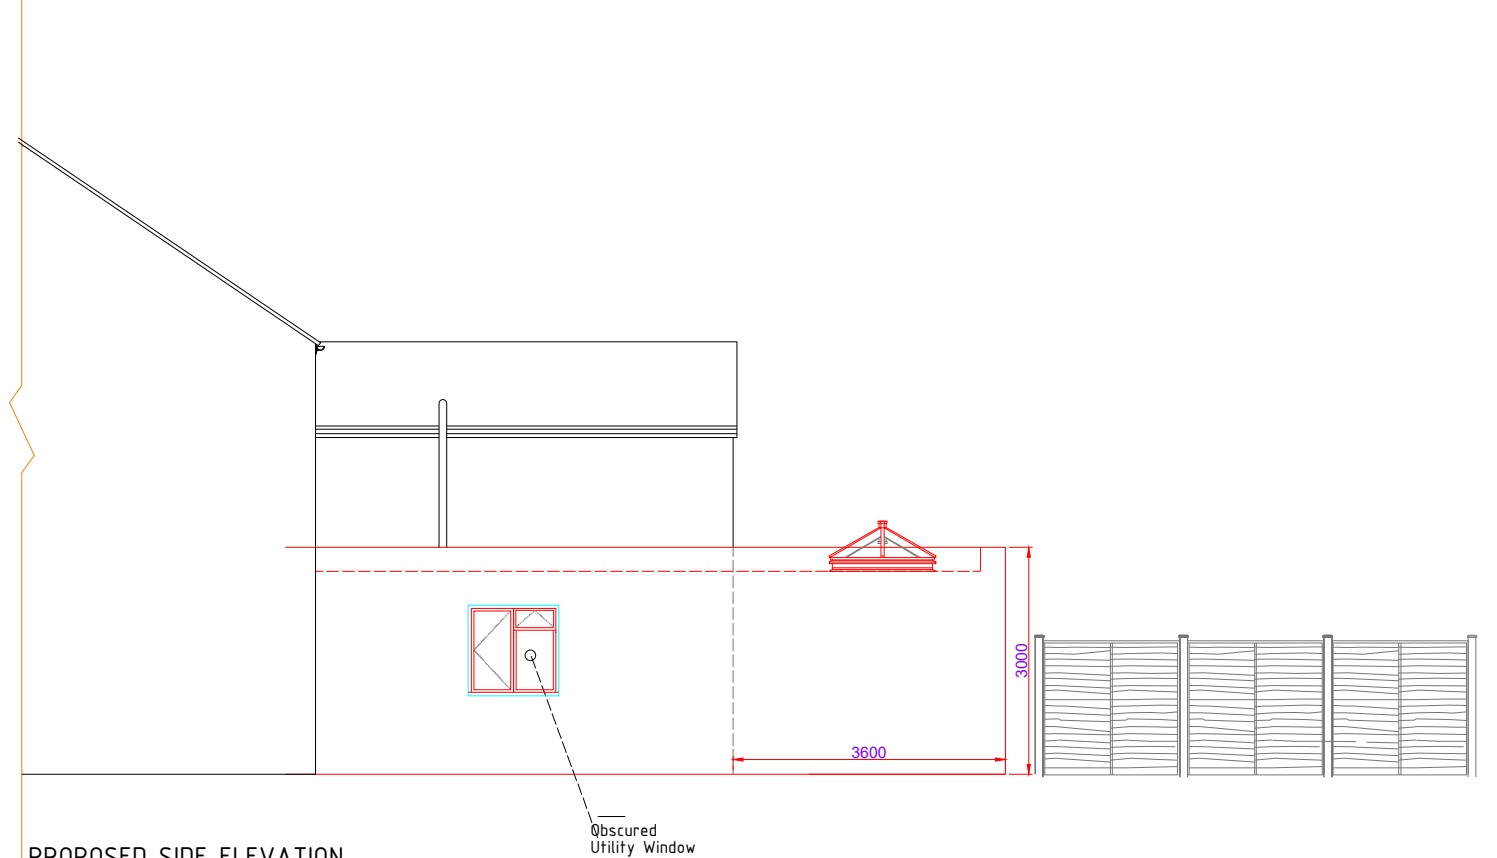

PROPOSED SIDE ELEVATION
Scale 1:100

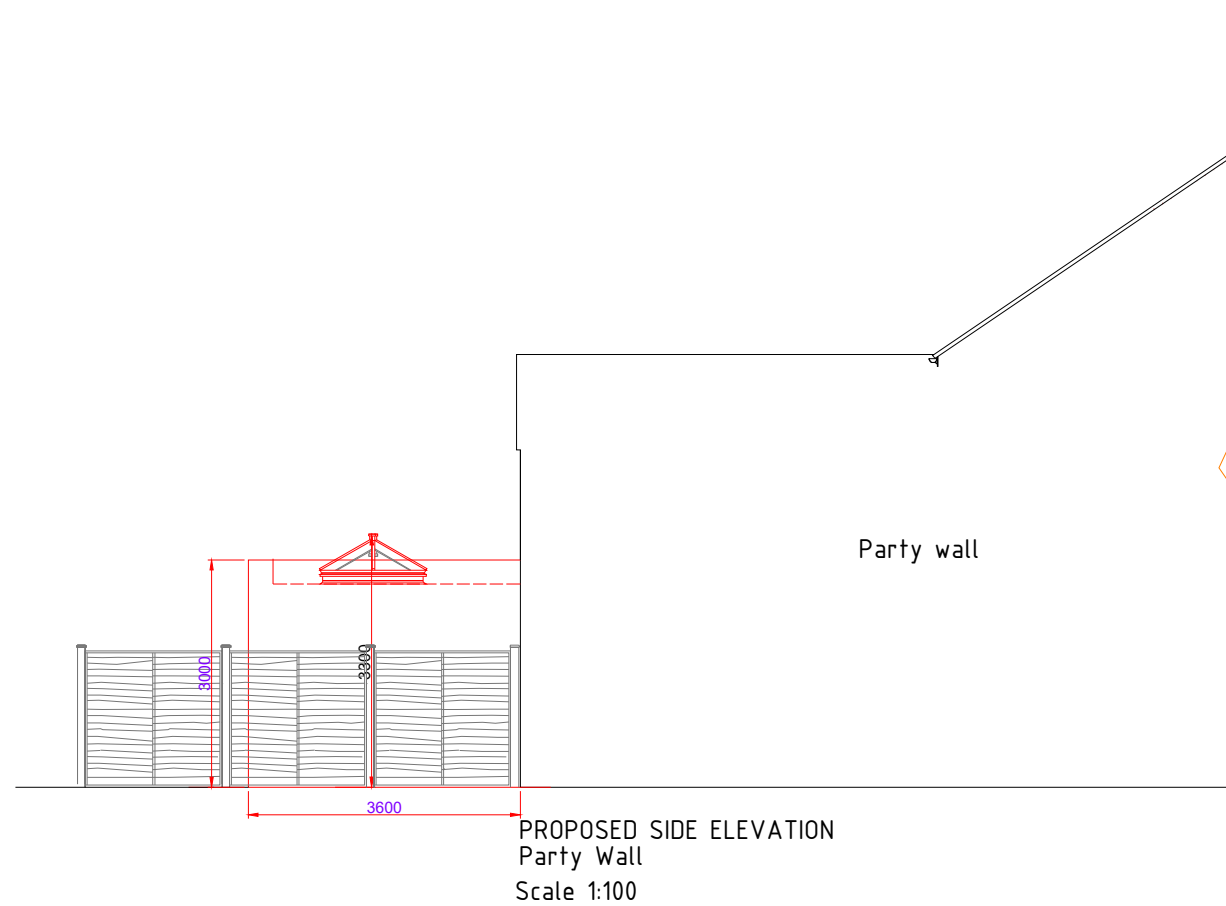

PROPOSED SIDE ELEVATION
Party Wall
Scale 1:100

PLANNING PERMISSION

PROJECT

1:100
@ A3



SCALE BAR
M 1:100

DRAWING

39, Edgar Road, West Drayton,
Greater London UB7 8HN

SCALE	DATE	AUTHOR	CHK'D
1:100 @ A3	15-JULY-2024	abc	de
JOB NO.	DRAWING NO.	REV	
CD0000-00	DRAWING_NO 2	REV A	

CLIENT REF
PROPOSED / DRAWINGS