

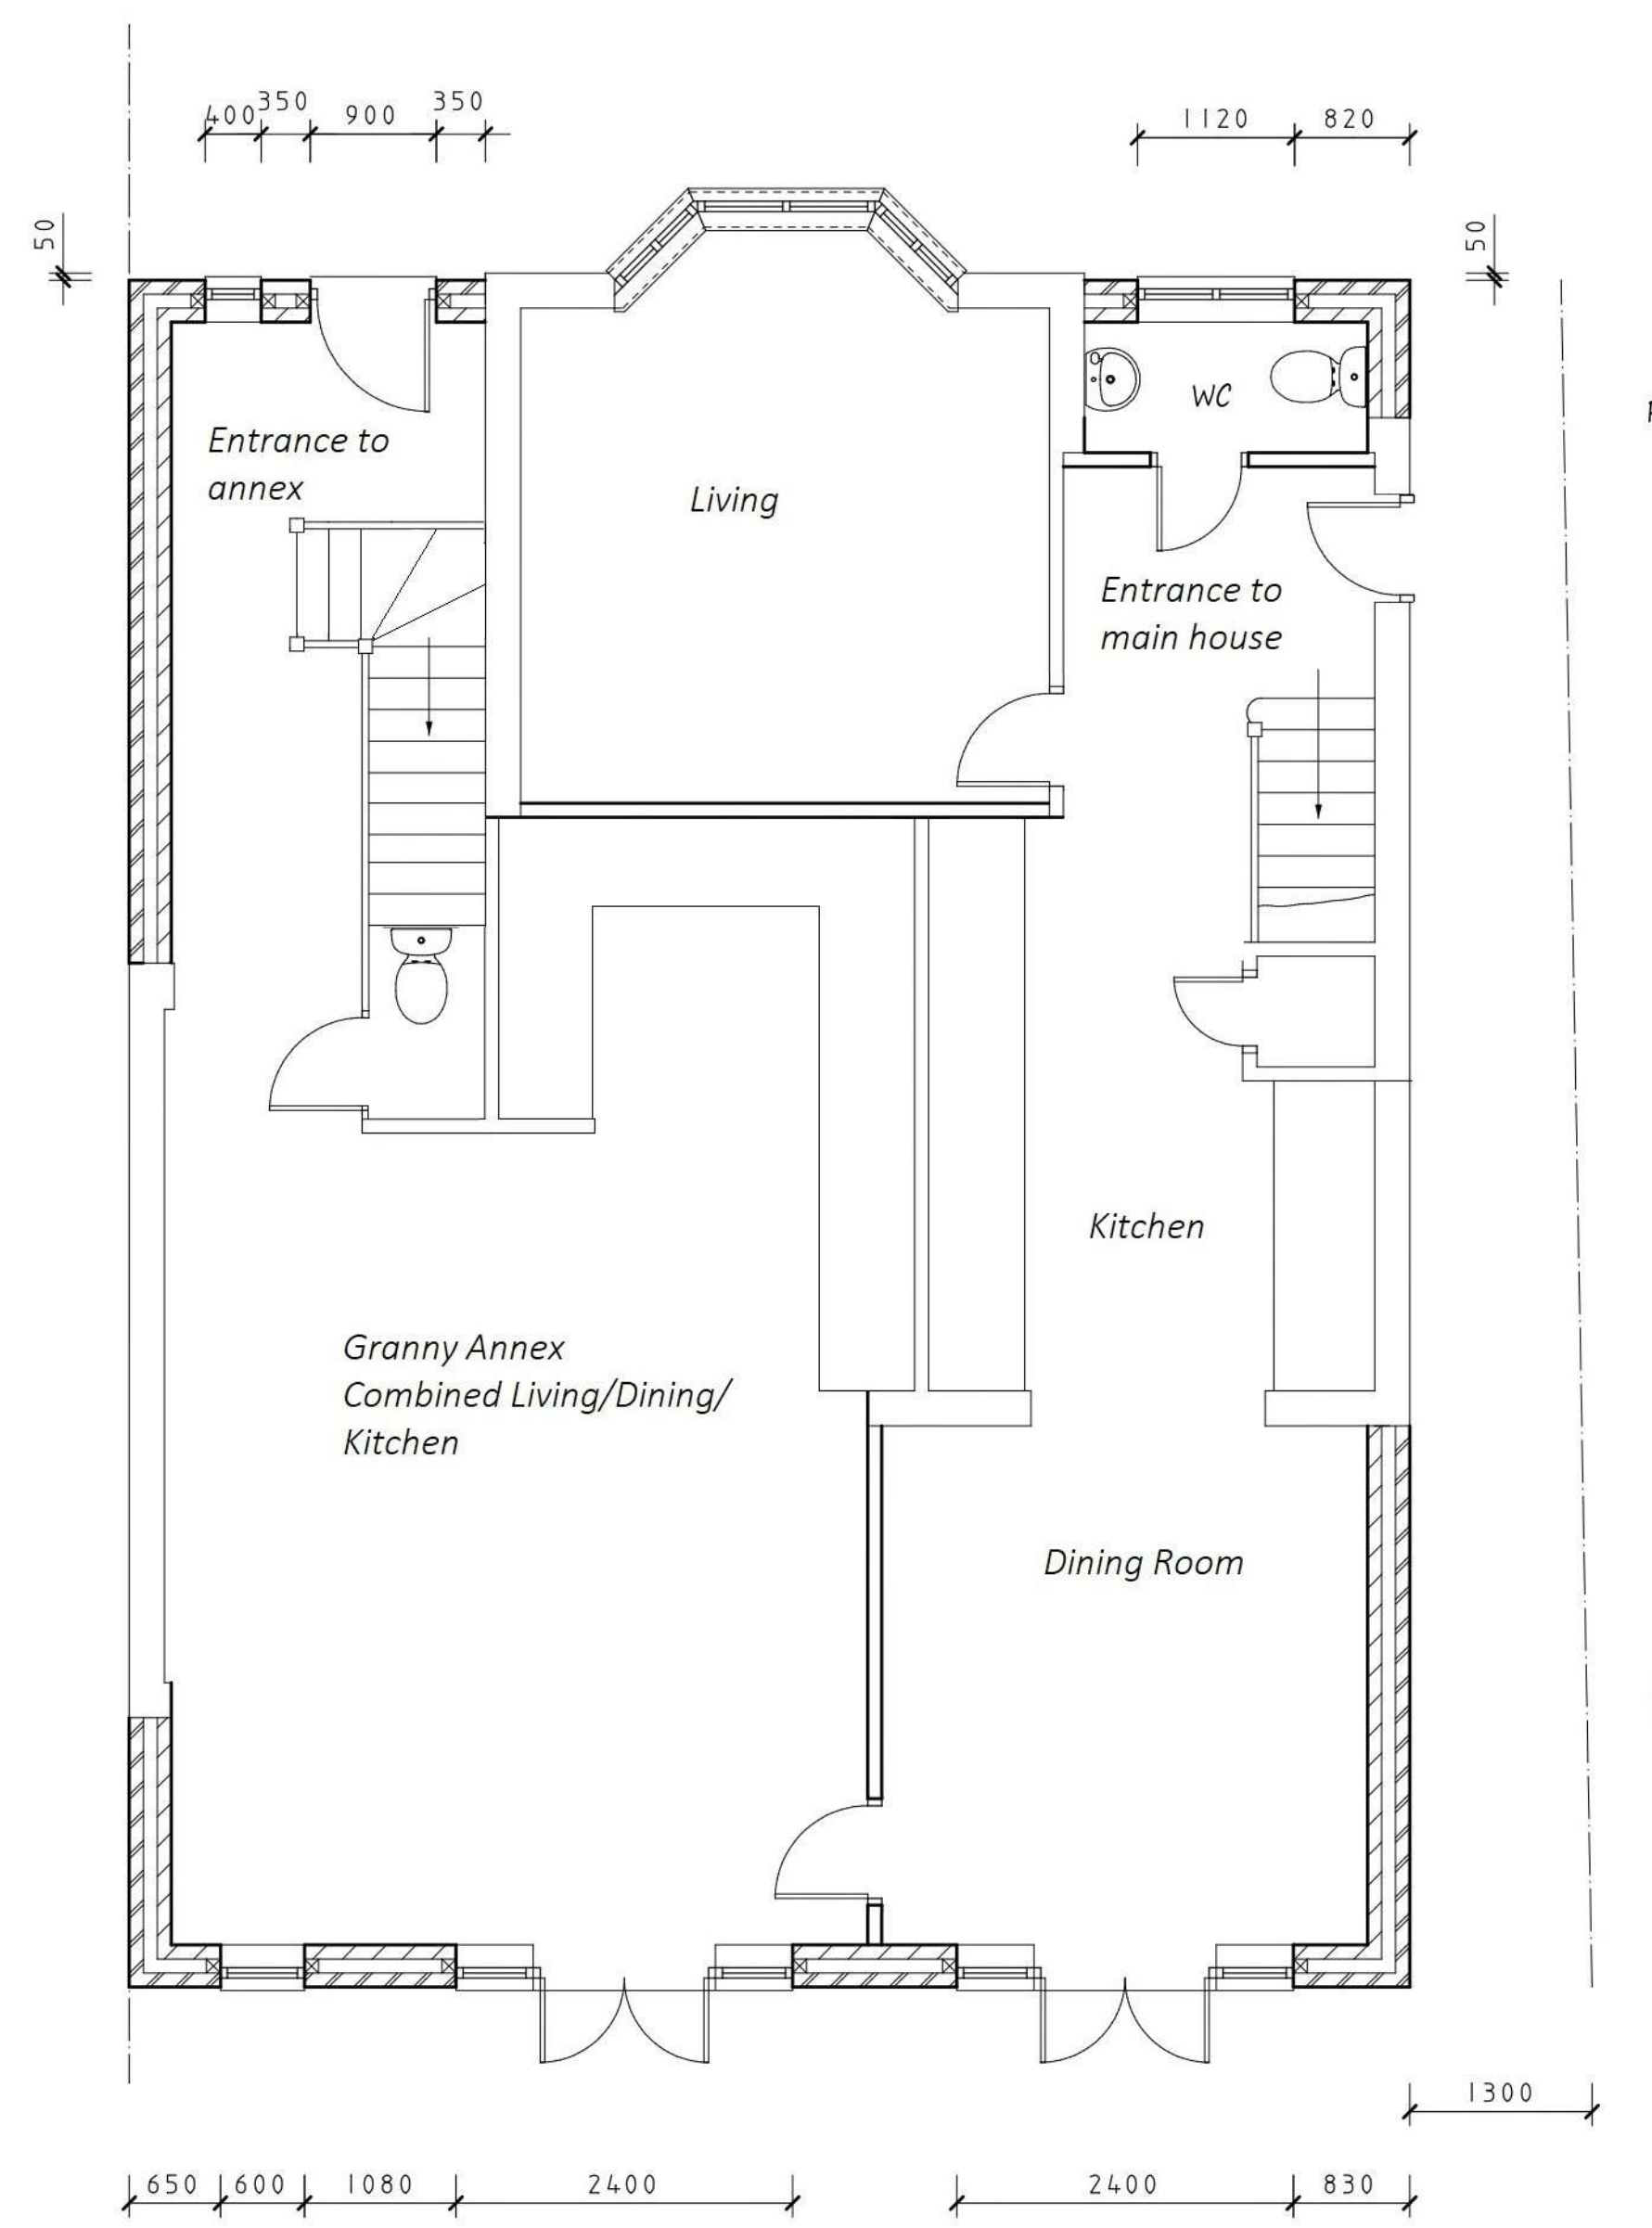


NOTES:
All dimensions must be checked on site and not scaled from this drawing.


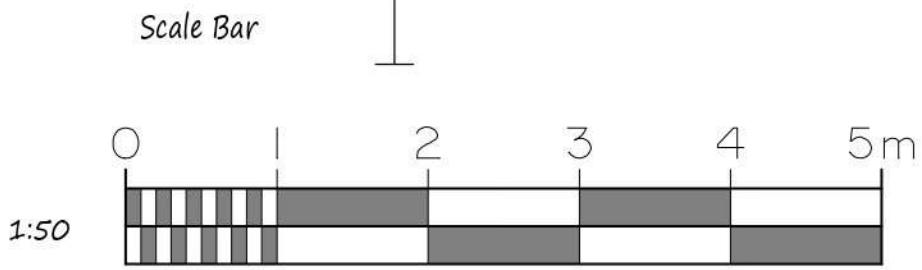


Proposed Ground Floor Plan

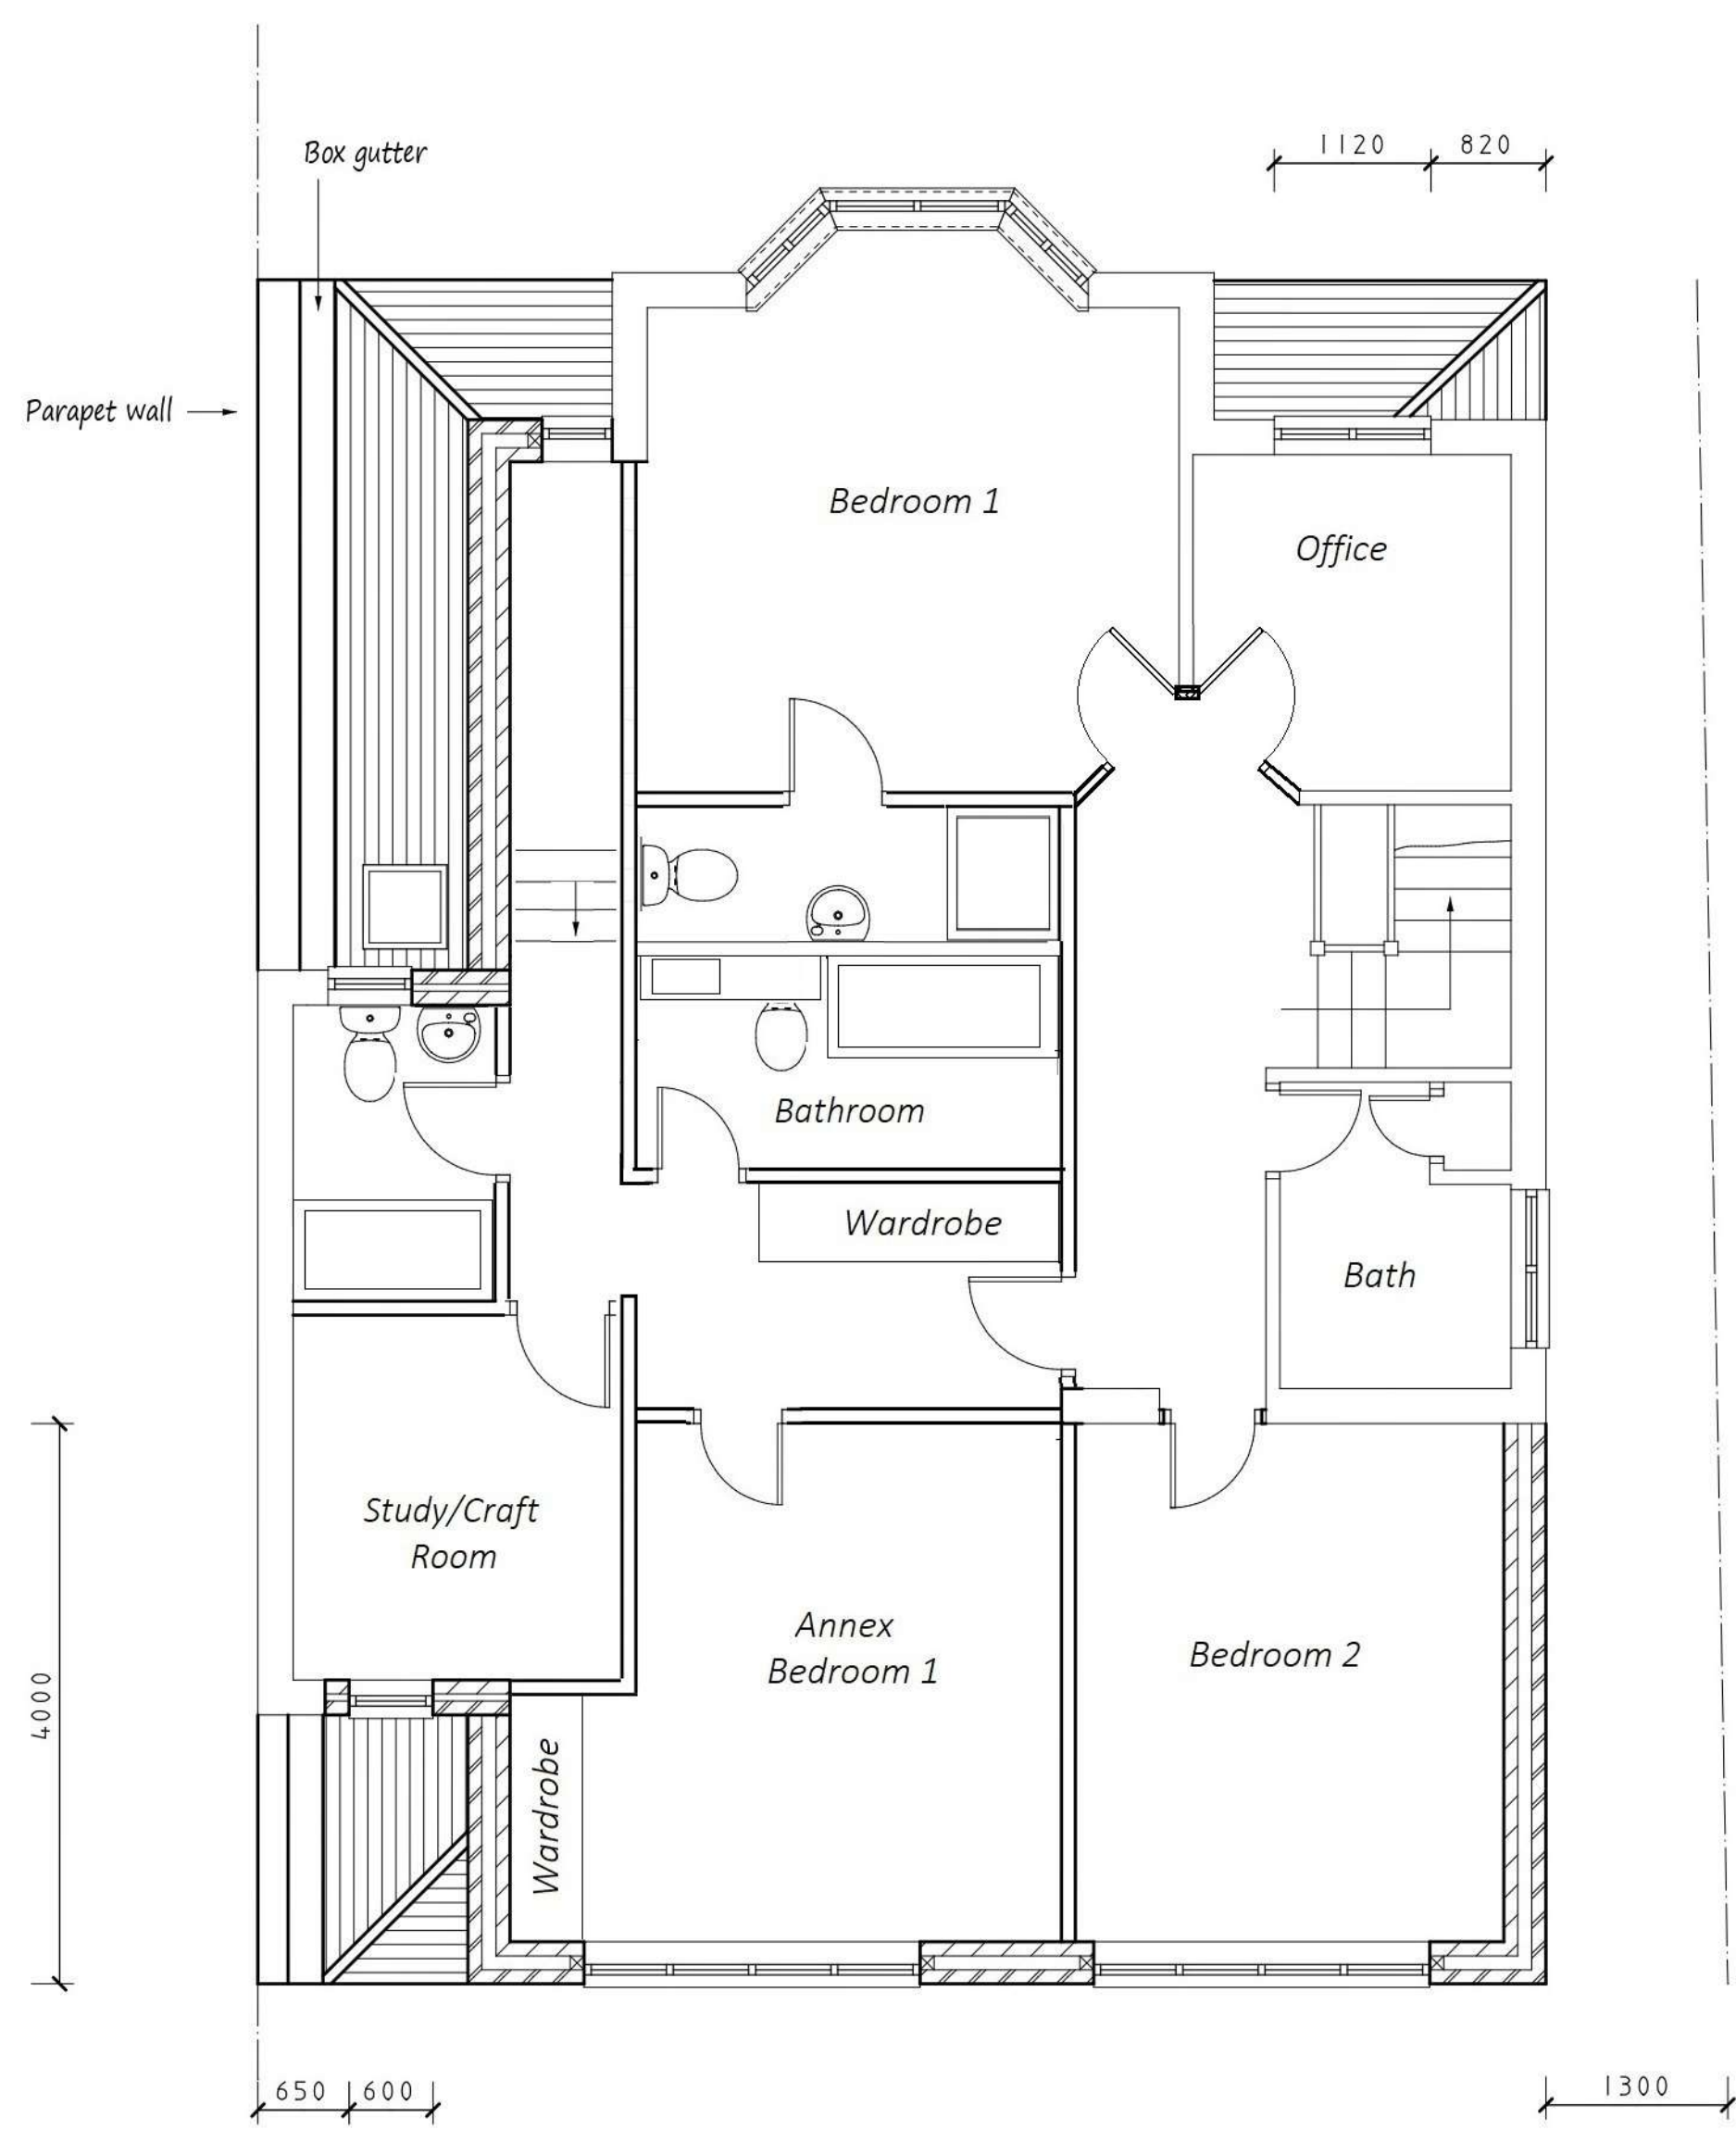

Proposed First Floor Plan

Proposed Elevations - All Materials to Match Existing

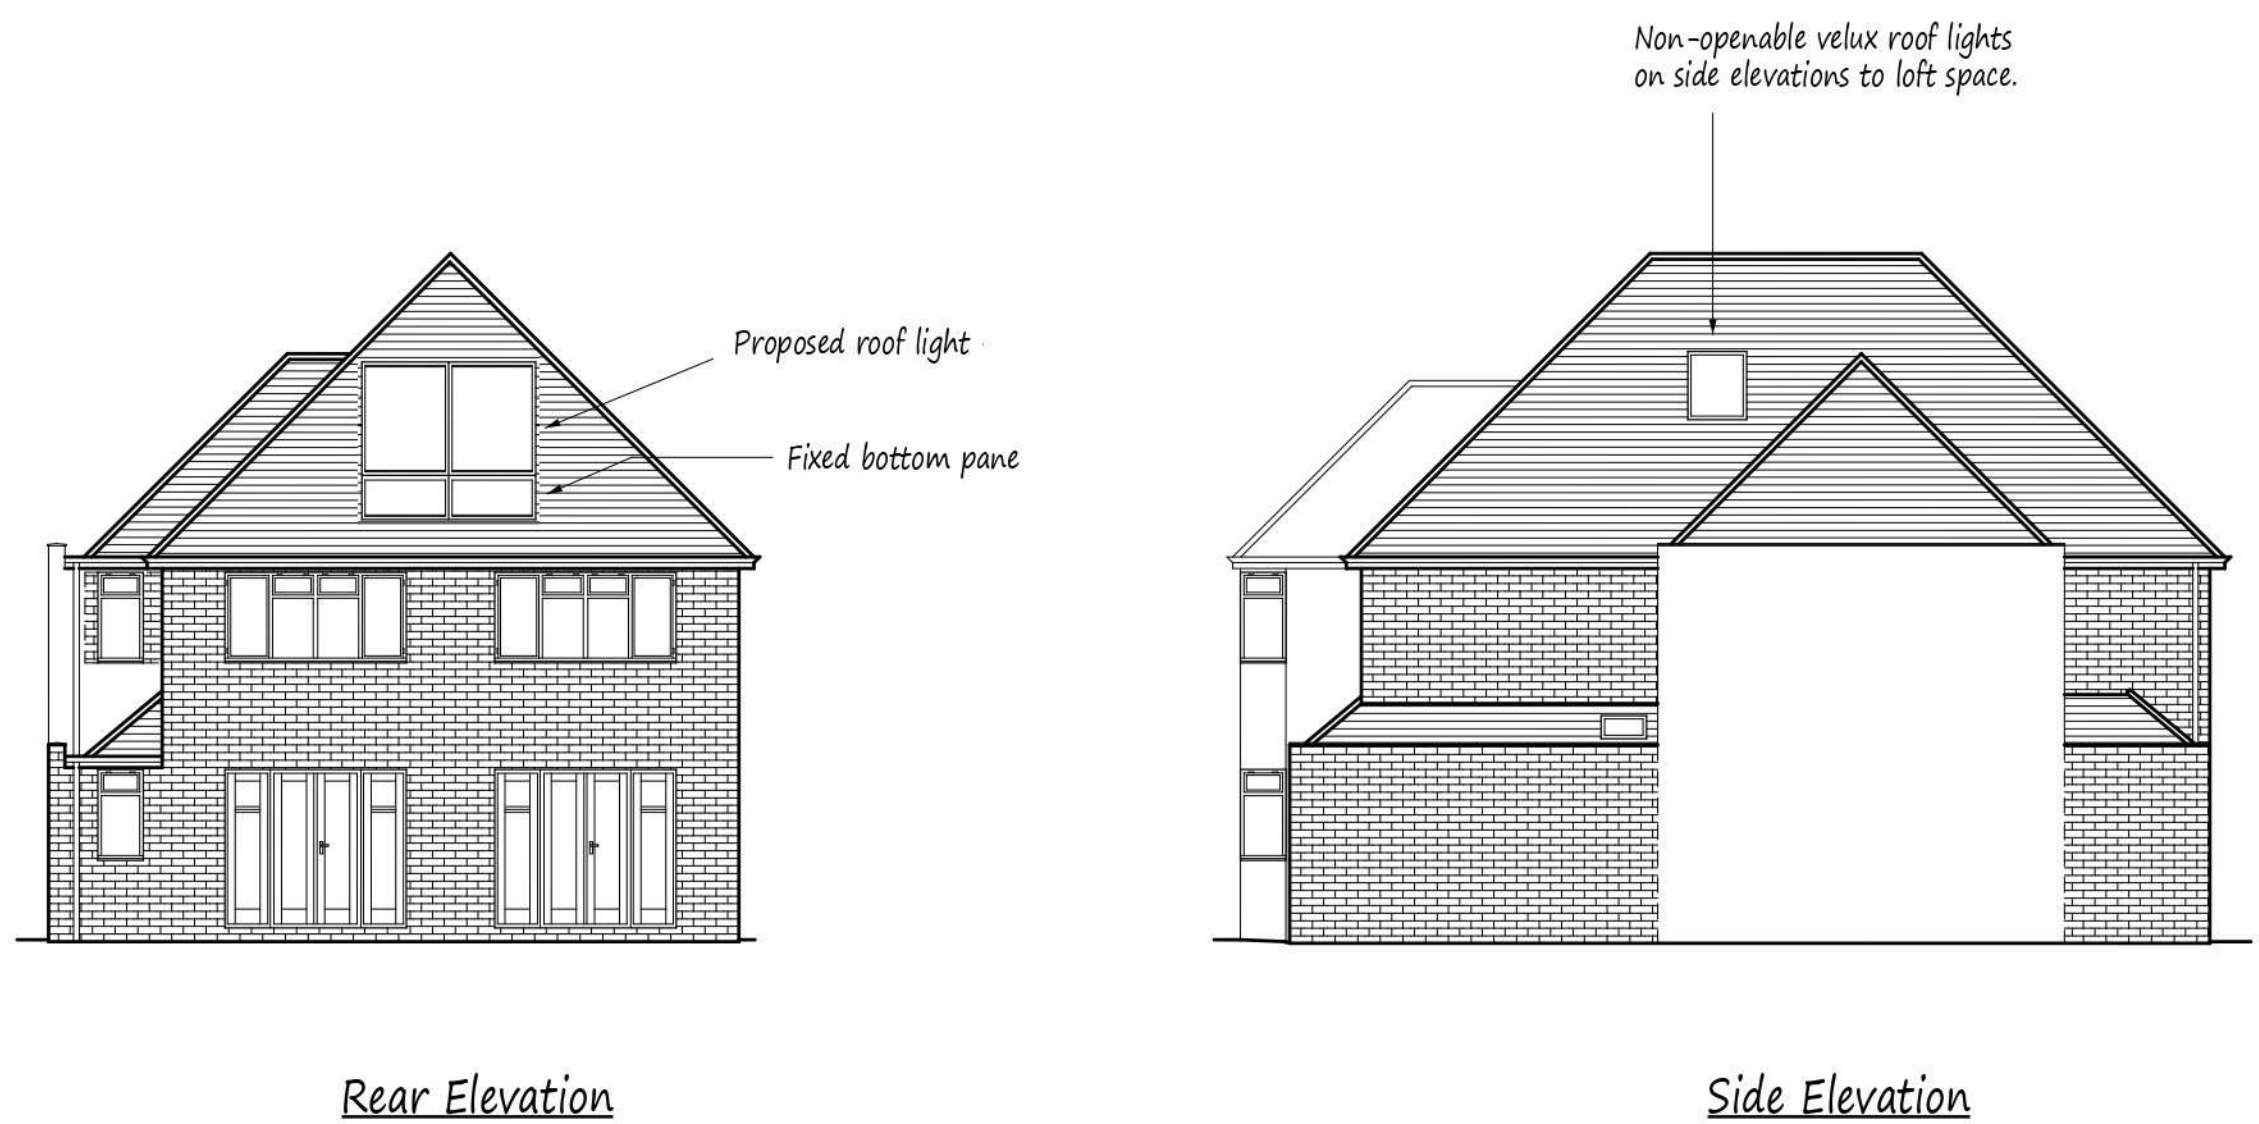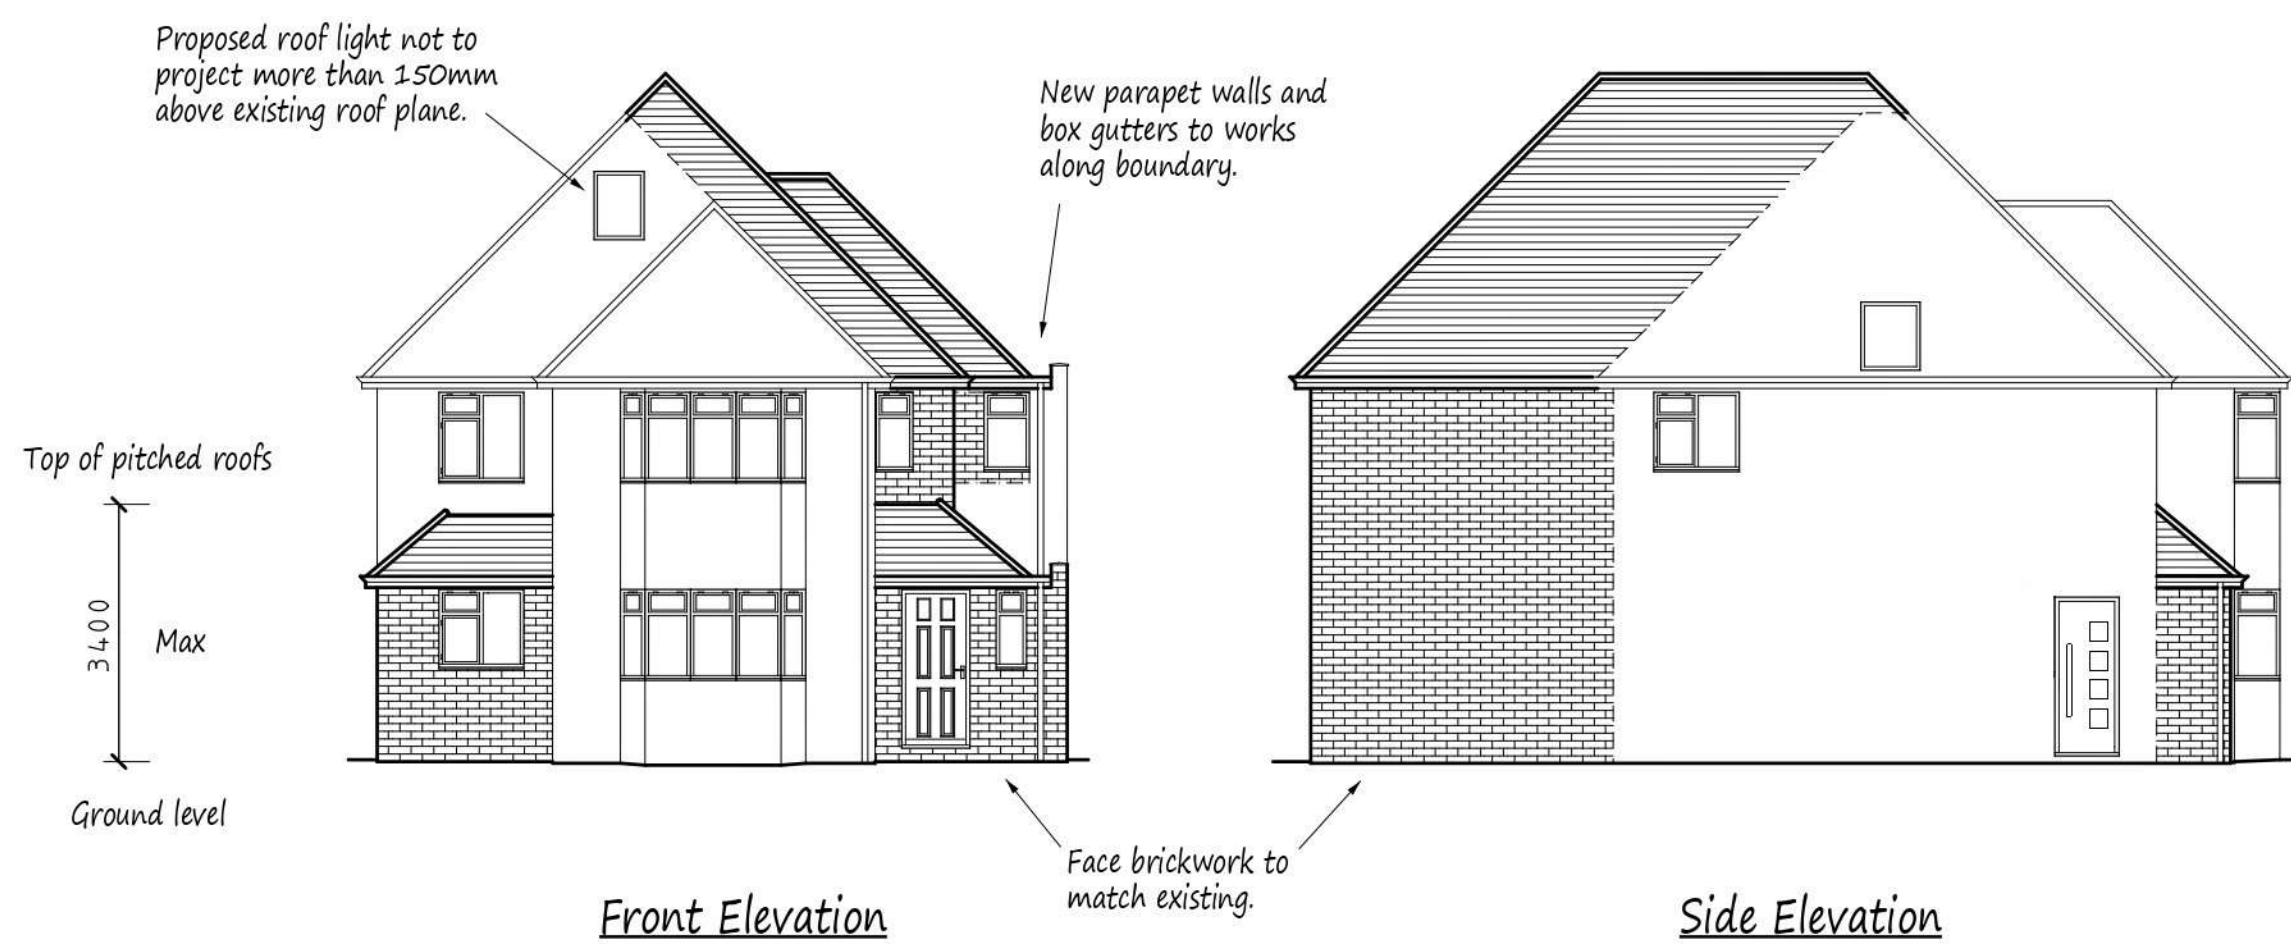

Date	Revisions
30/8/22	Alteration to rear rooflight
25/8/22	Alt to first floor layout

Client
Mr S Morris

Job Title
76 Park Avenue
Ruislip
Middlesex

Drawing Title
Proposed single storey front /
Side Extensions, First Floor
Side and Two Store Rear
Extension, Including
Alterations to Main Roof.
Creation of granny annex.

Scale
1:50 and 1:100

Date
July 2022

Drawn by

Drg No.
03C