

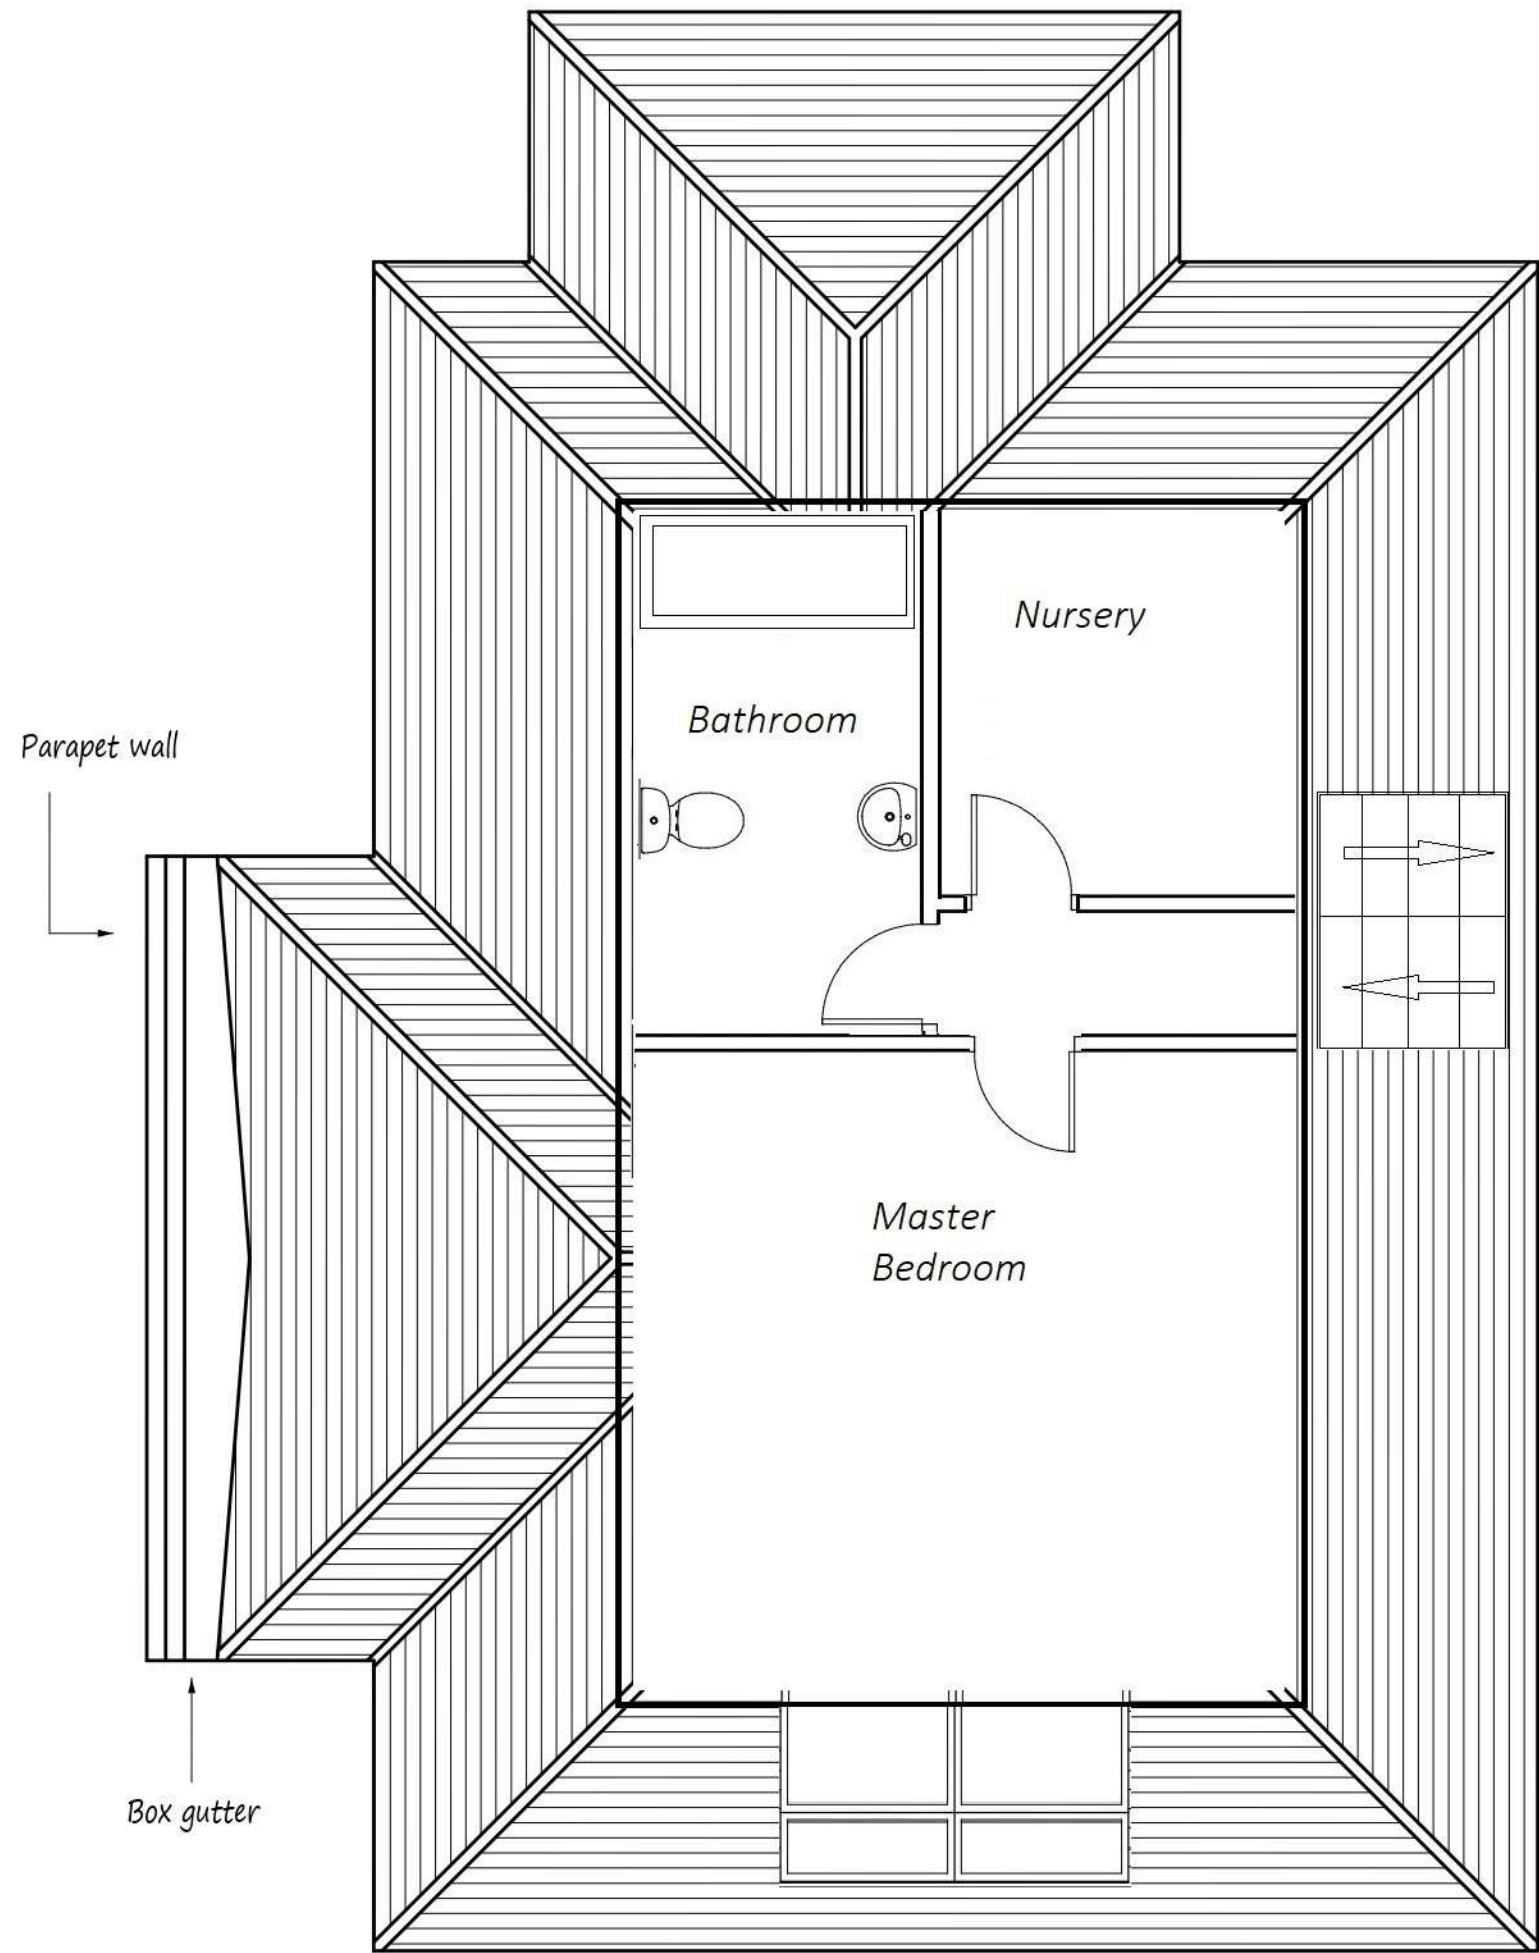


NOTES:
All dimensions must be checked on site and not scaled from this drawing.

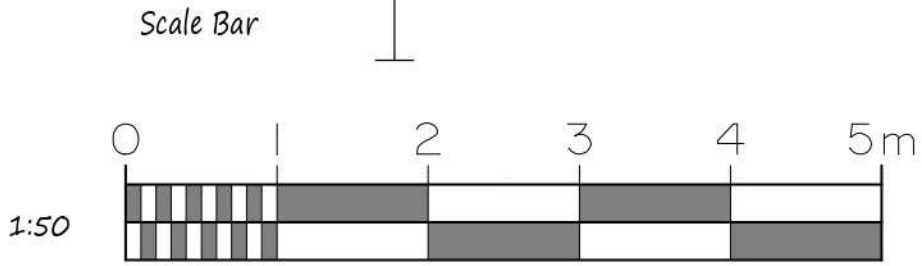


Proposed Loft Plan

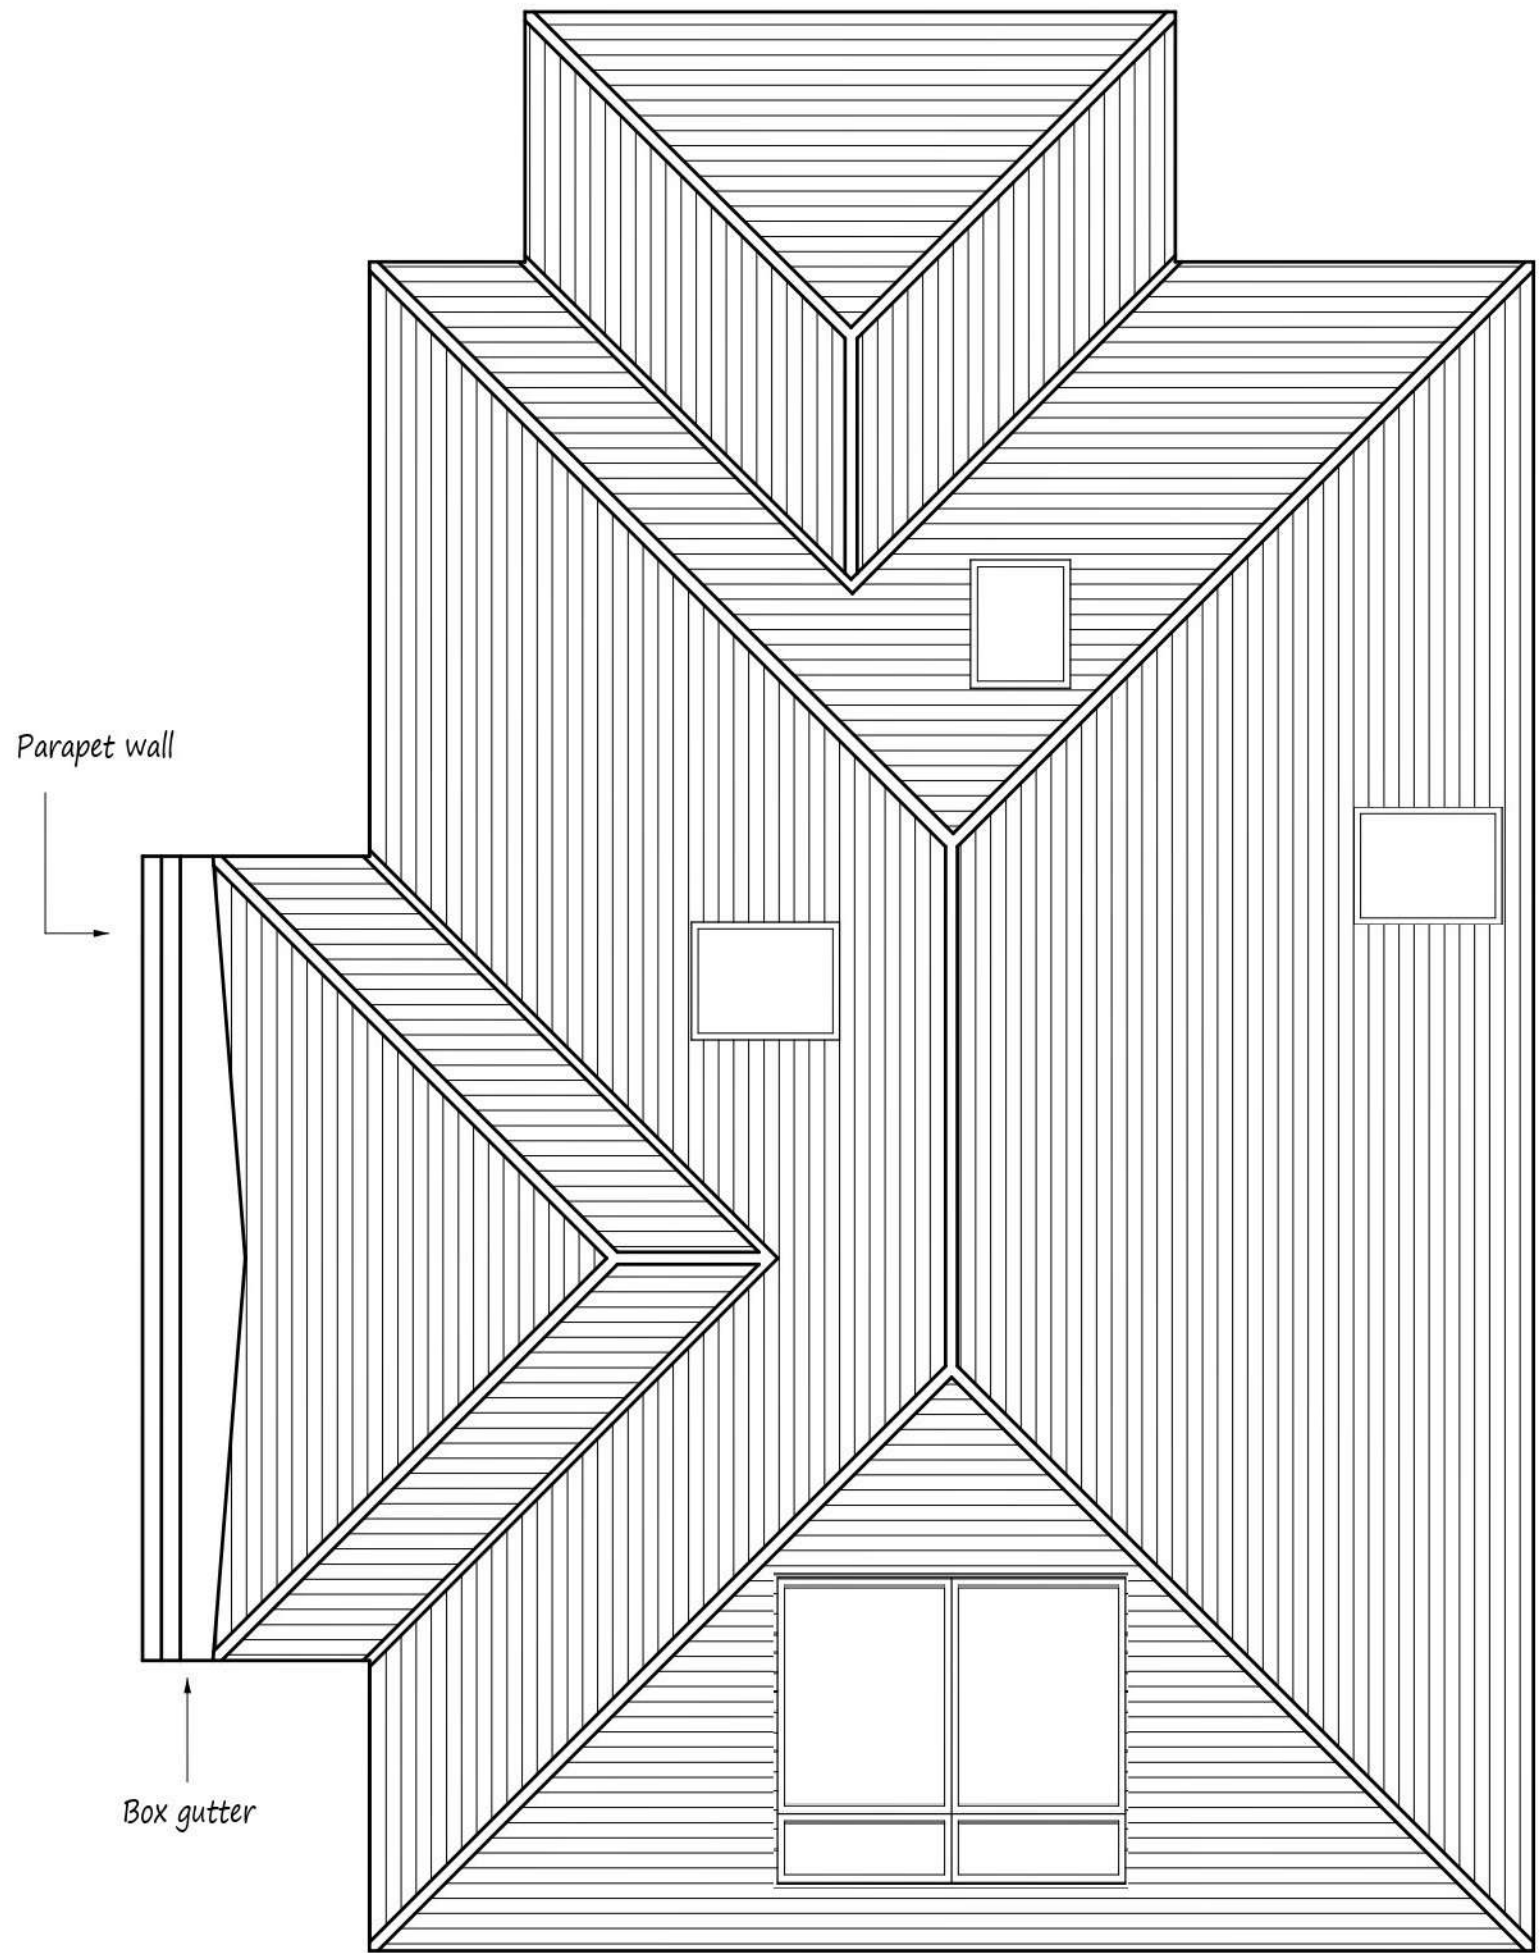


Proposed Roof Plan

Proposed Elevations - All Materials to Match Existing

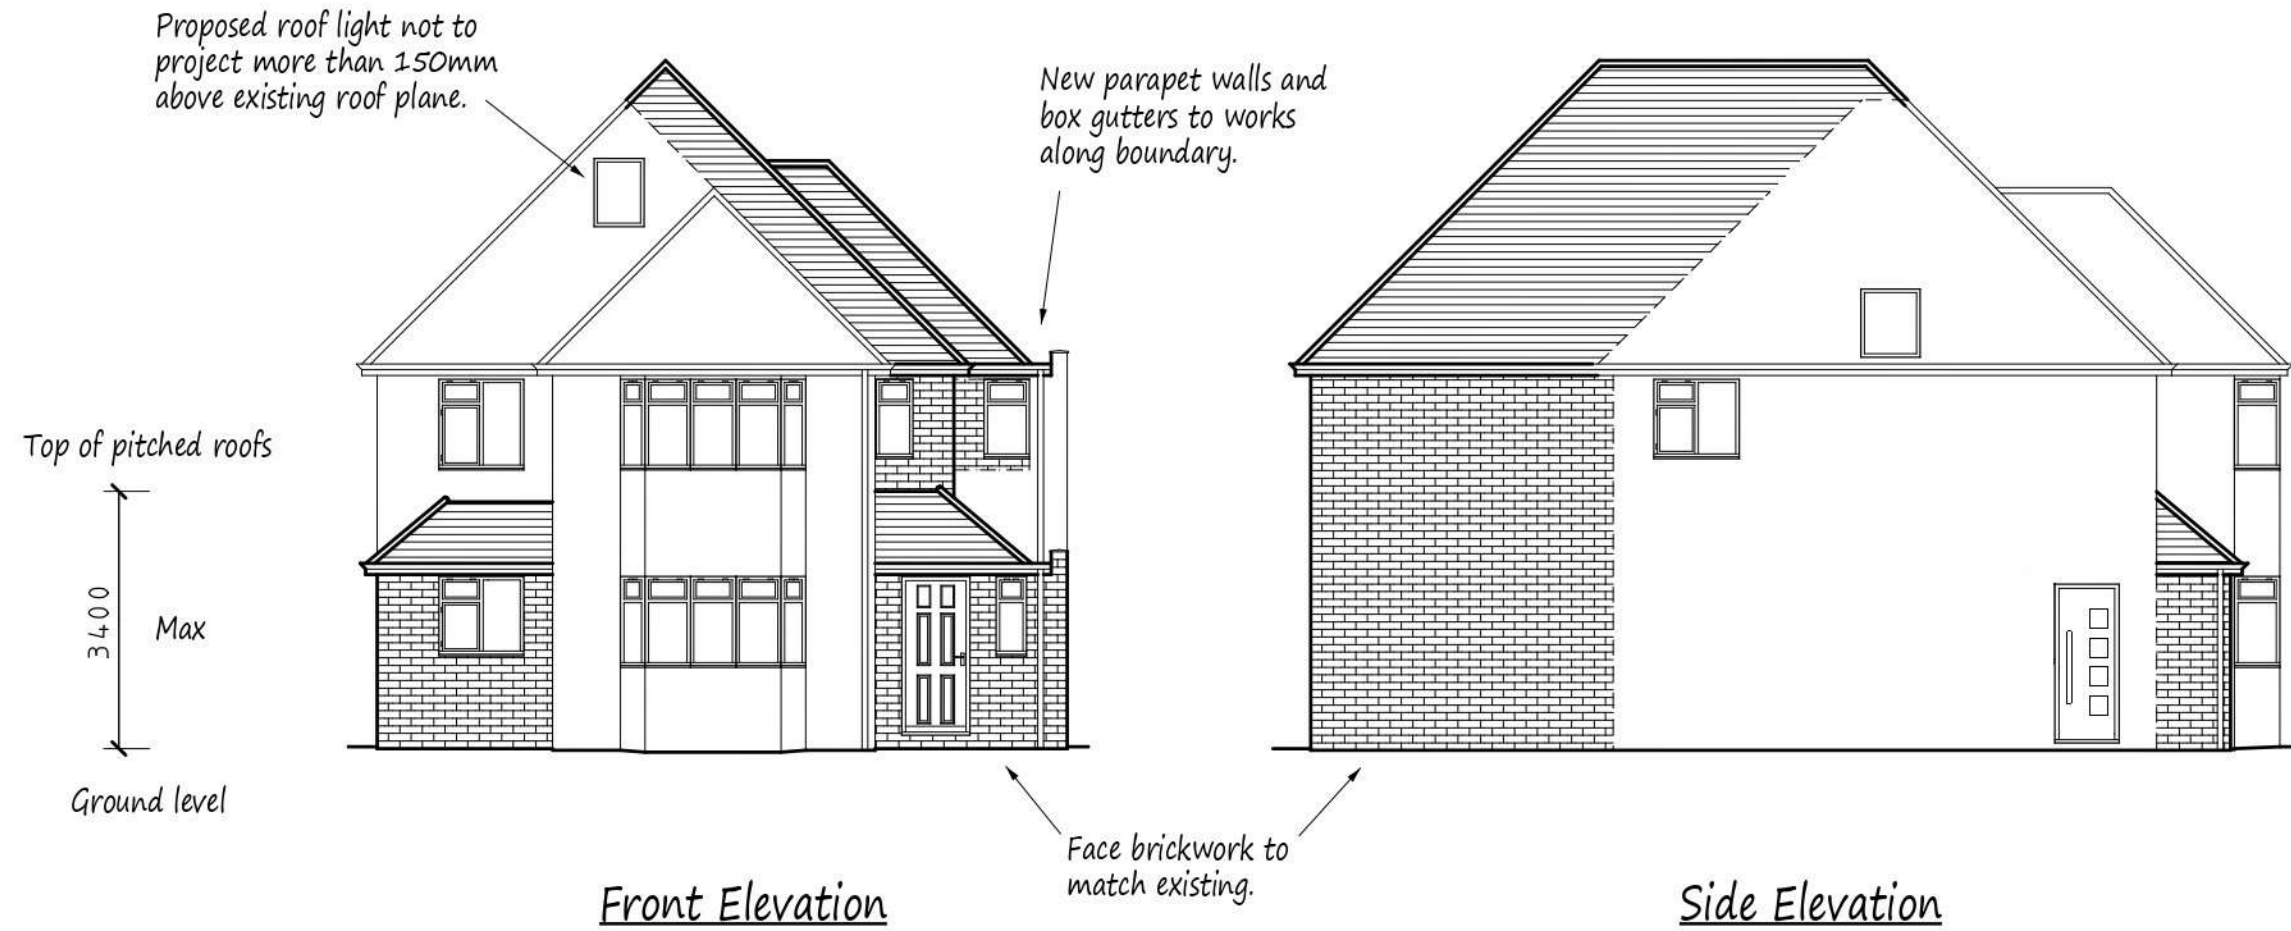


Front Elevation

Side Elevation

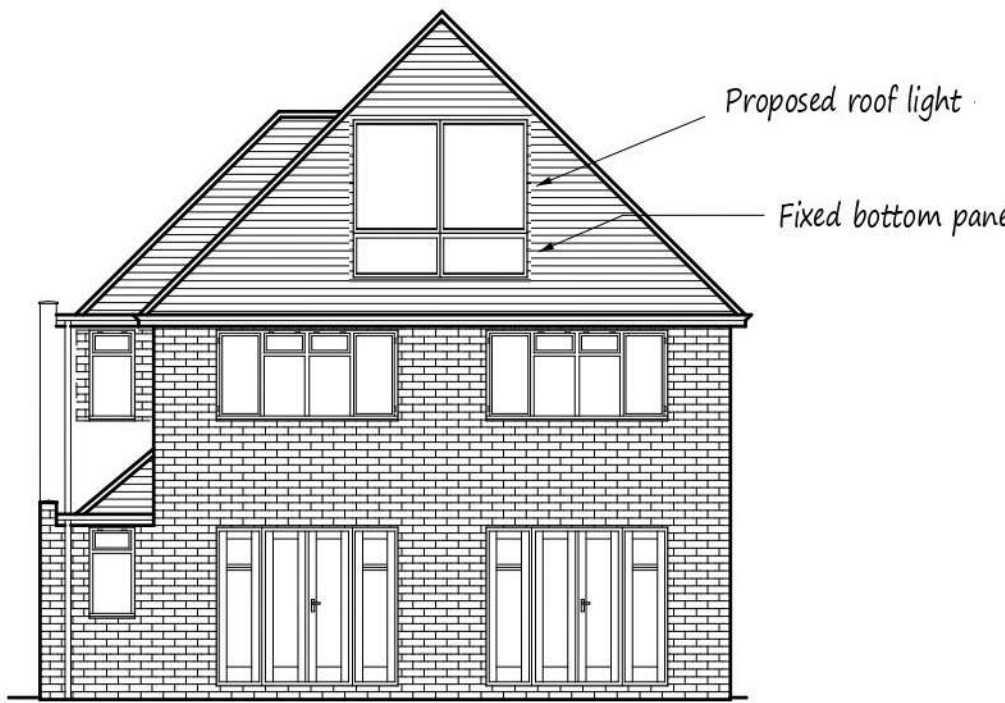

Rear Elevation

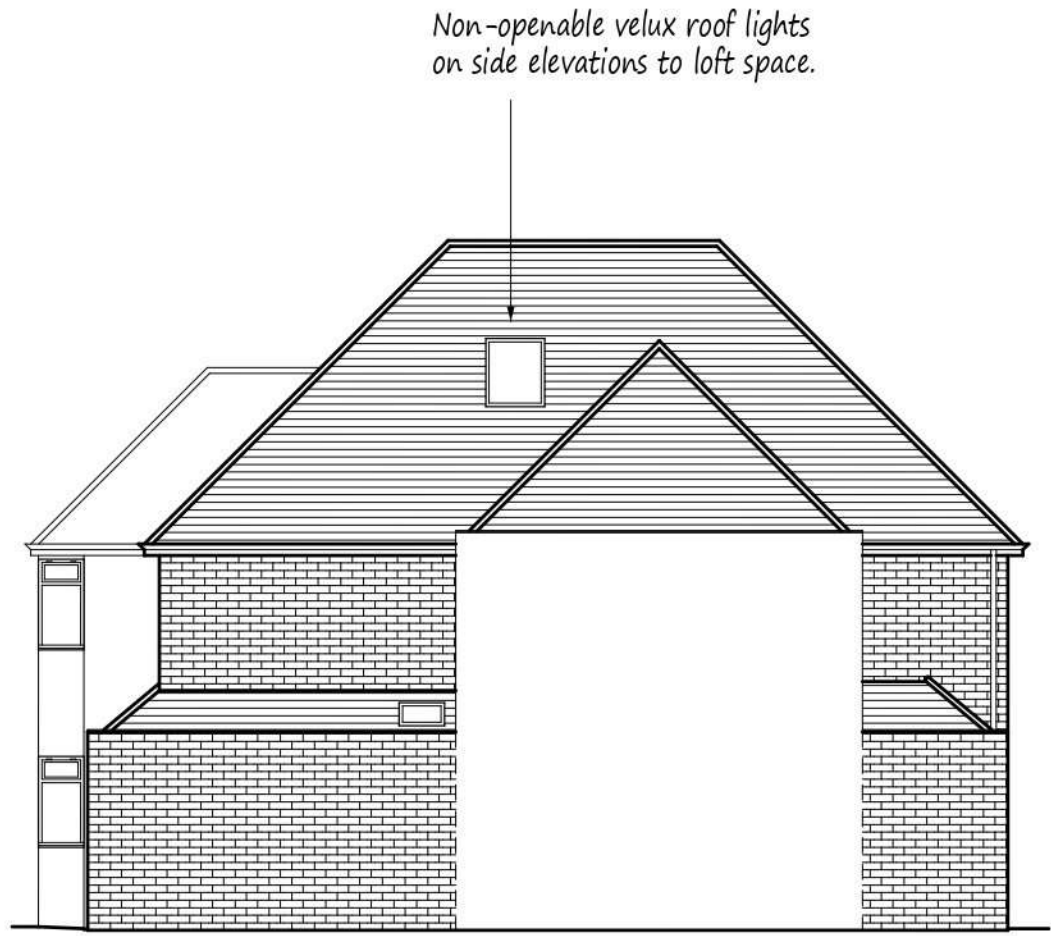

Side Elevation

B	30/08/22	Alteration to rear rooflight
	Date	Revisions

Client
Mr S Morris

Job Title
76 Park Avenue
Ruislip
Middlesex

Drawing Title
Proposed single storey front /
Side Extensions, First Floor
Side and Two Store Rear
Extension, Including
Alterations to Main Roof.
Creation of granny annex.

Scale
1:50 and 1:100

Date
July 2022

Drawn by

Drg No.
04B