

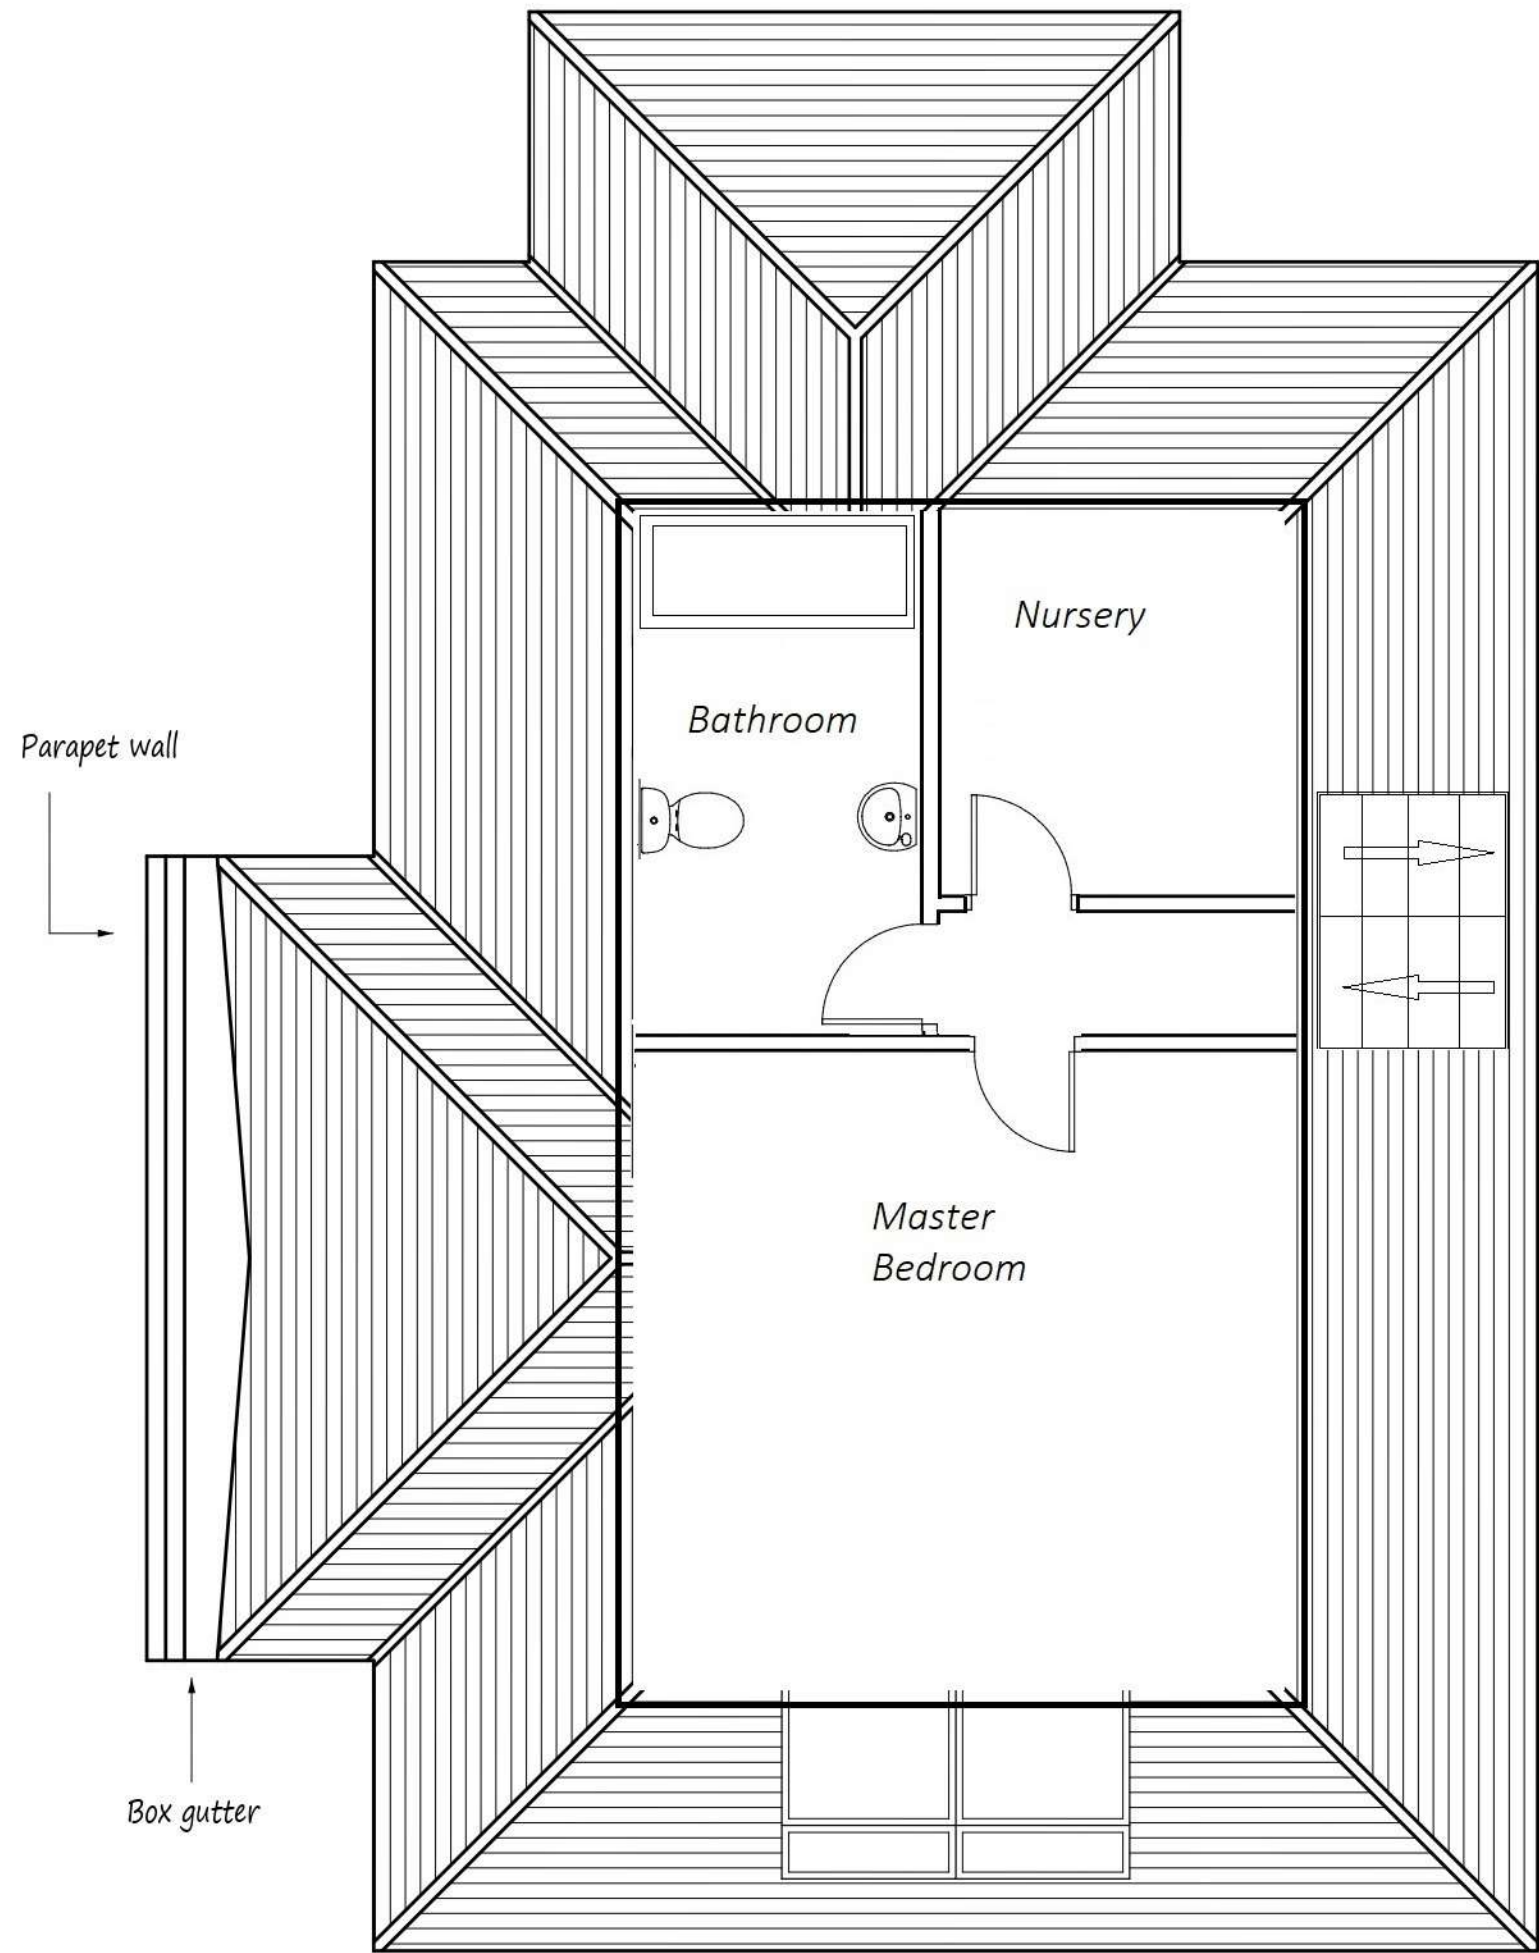


NOTES:
All dimensions must be checked on site and not scaled from this drawing.



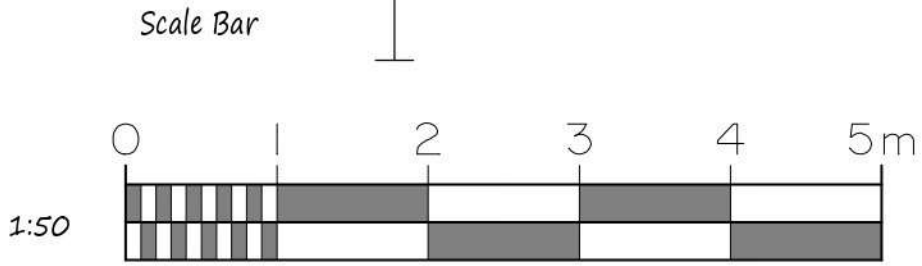


Proposed Loft Plan

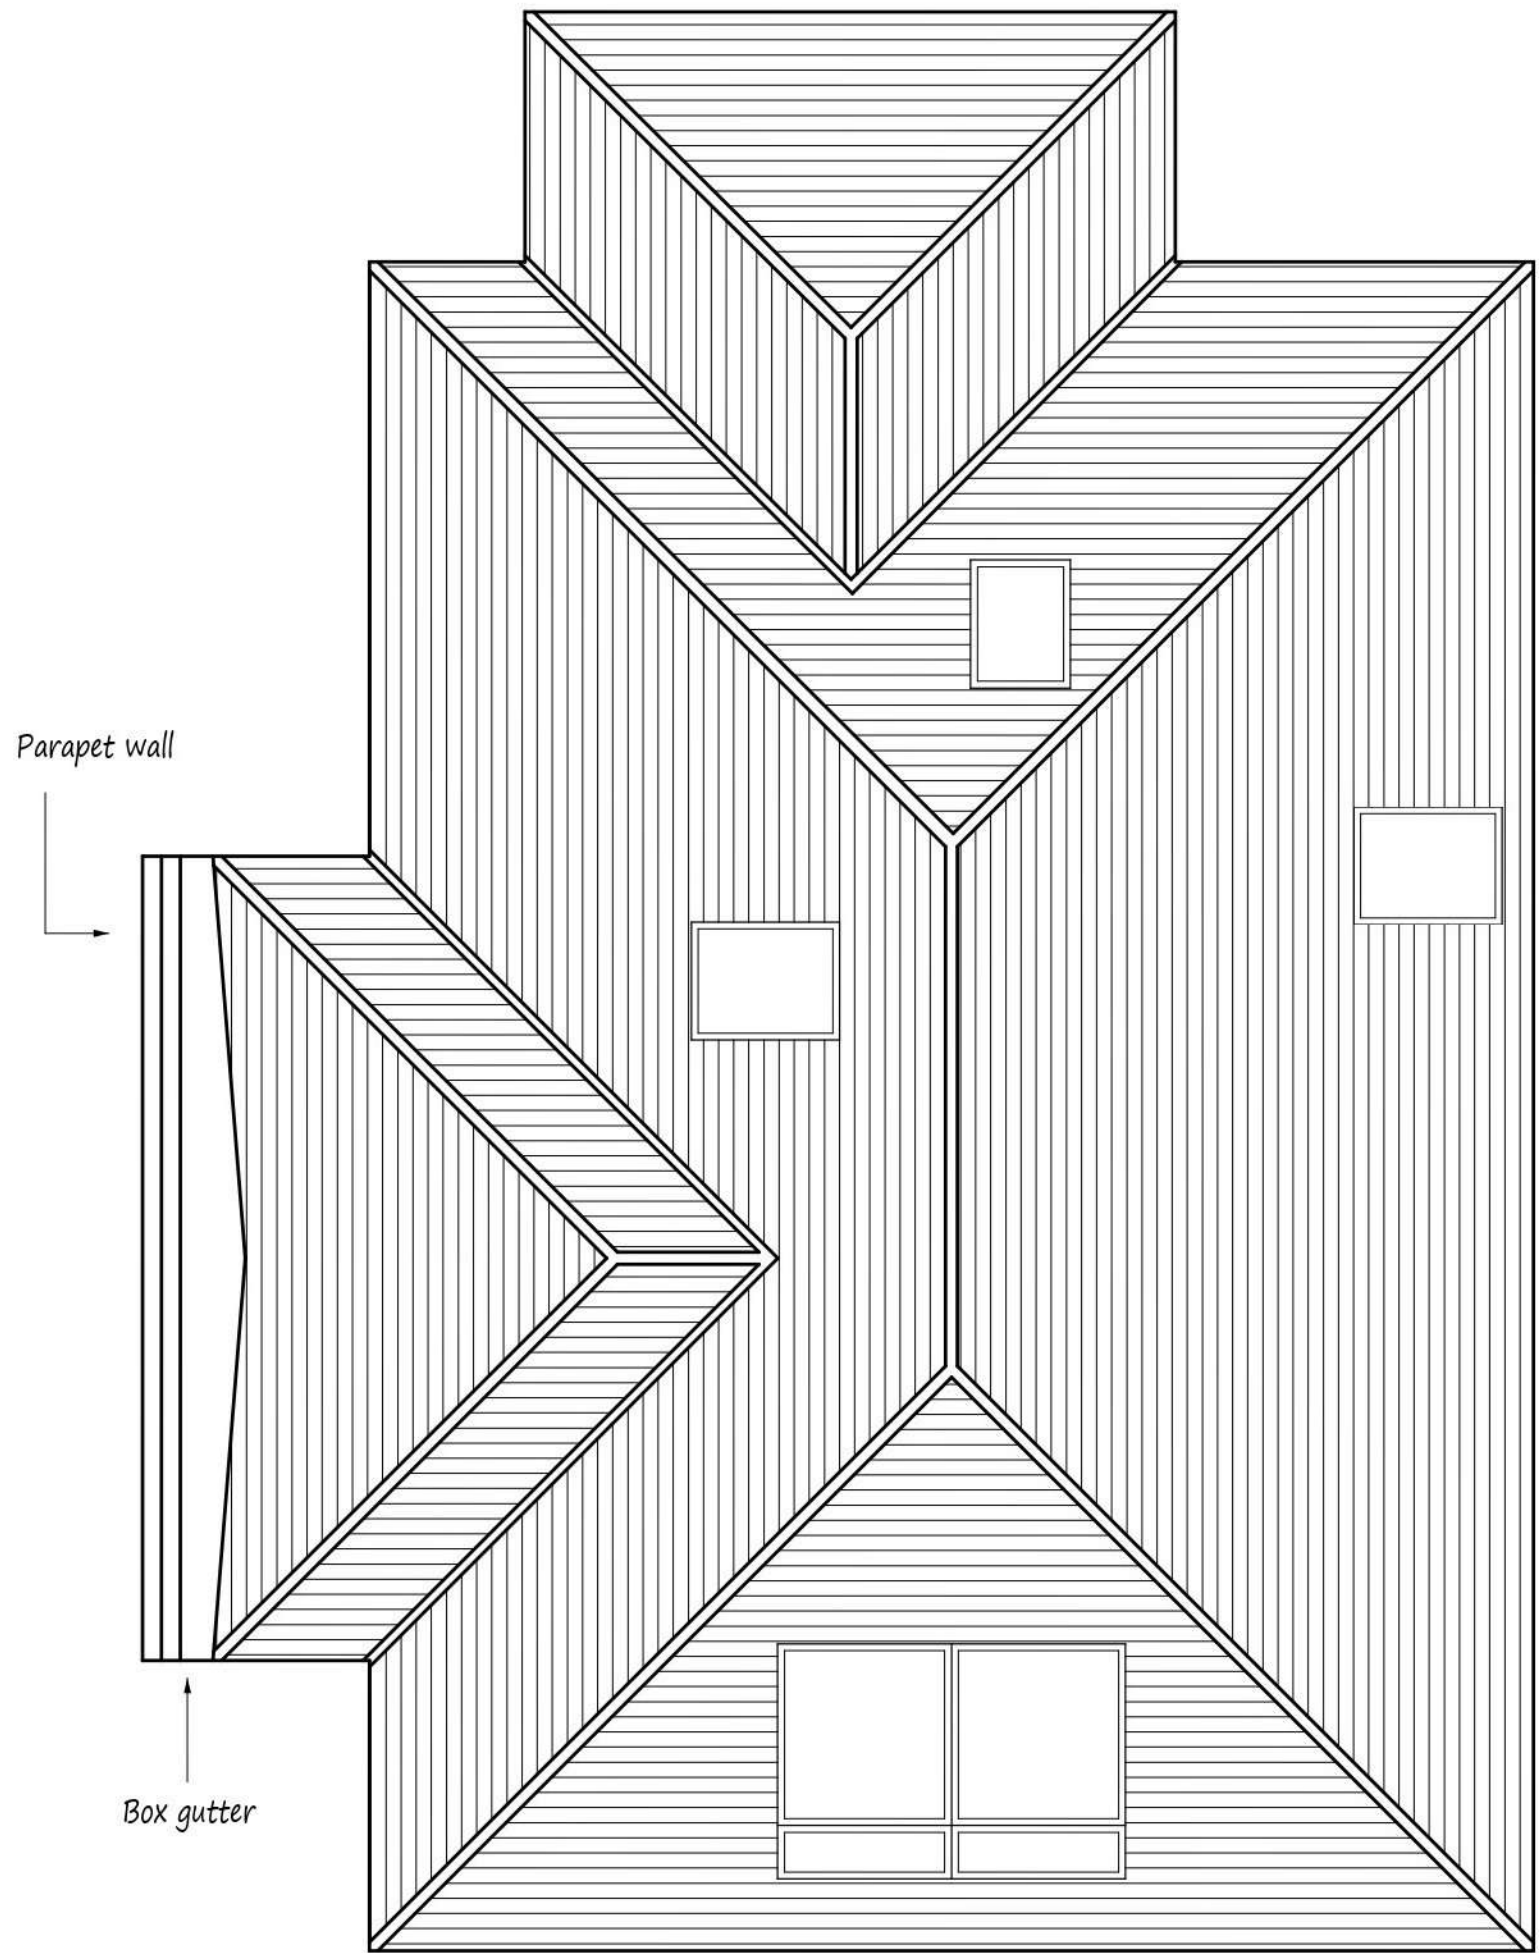

Proposed Roof Plan

Proposed Elevations - All Materials to Match Existing

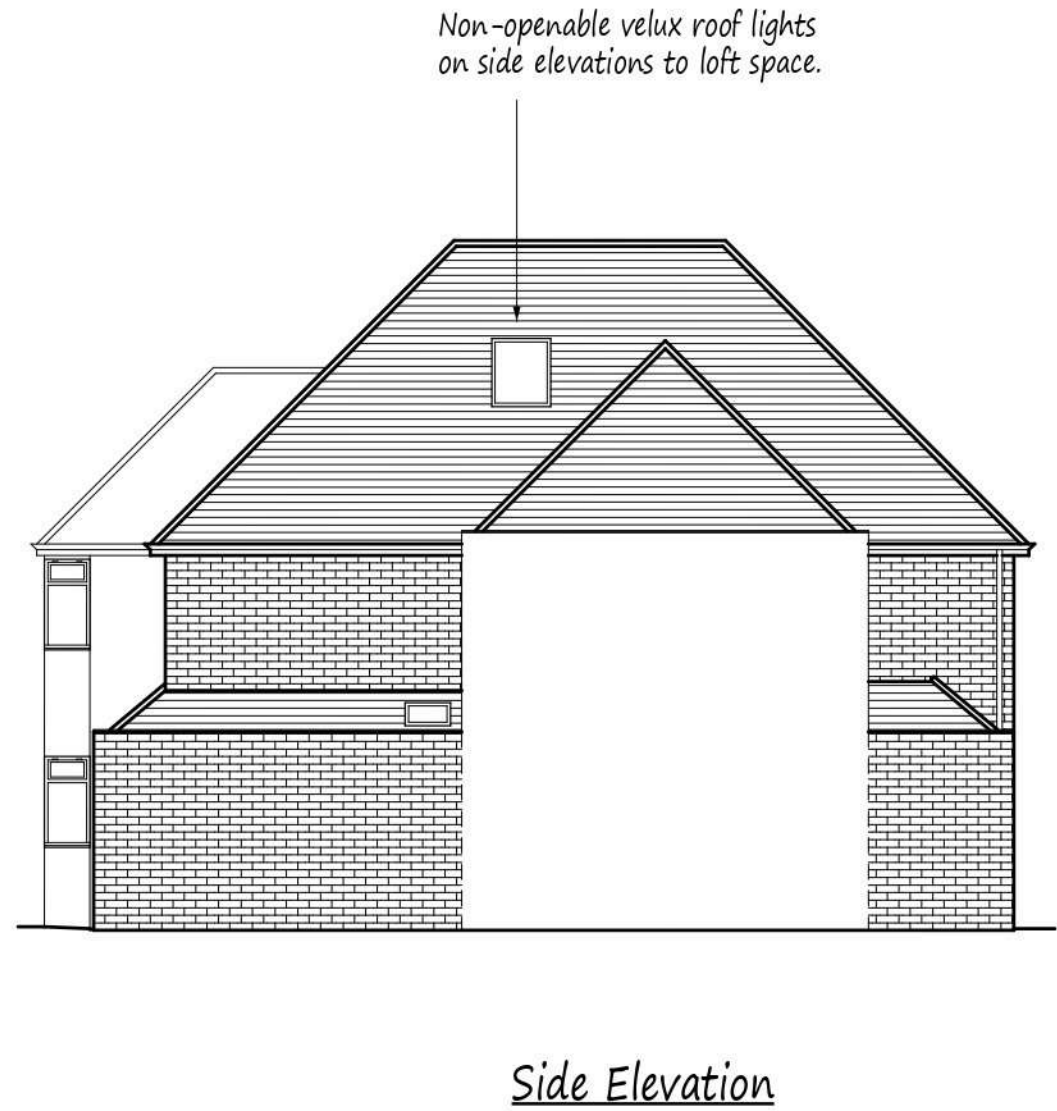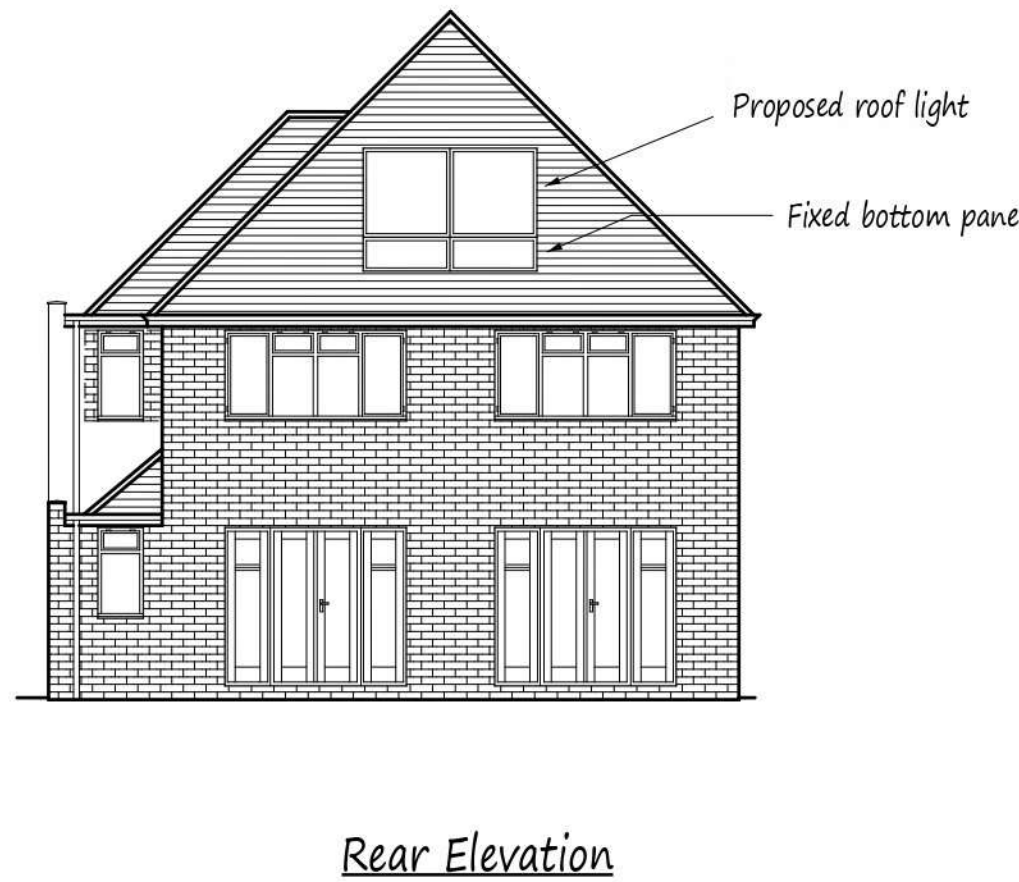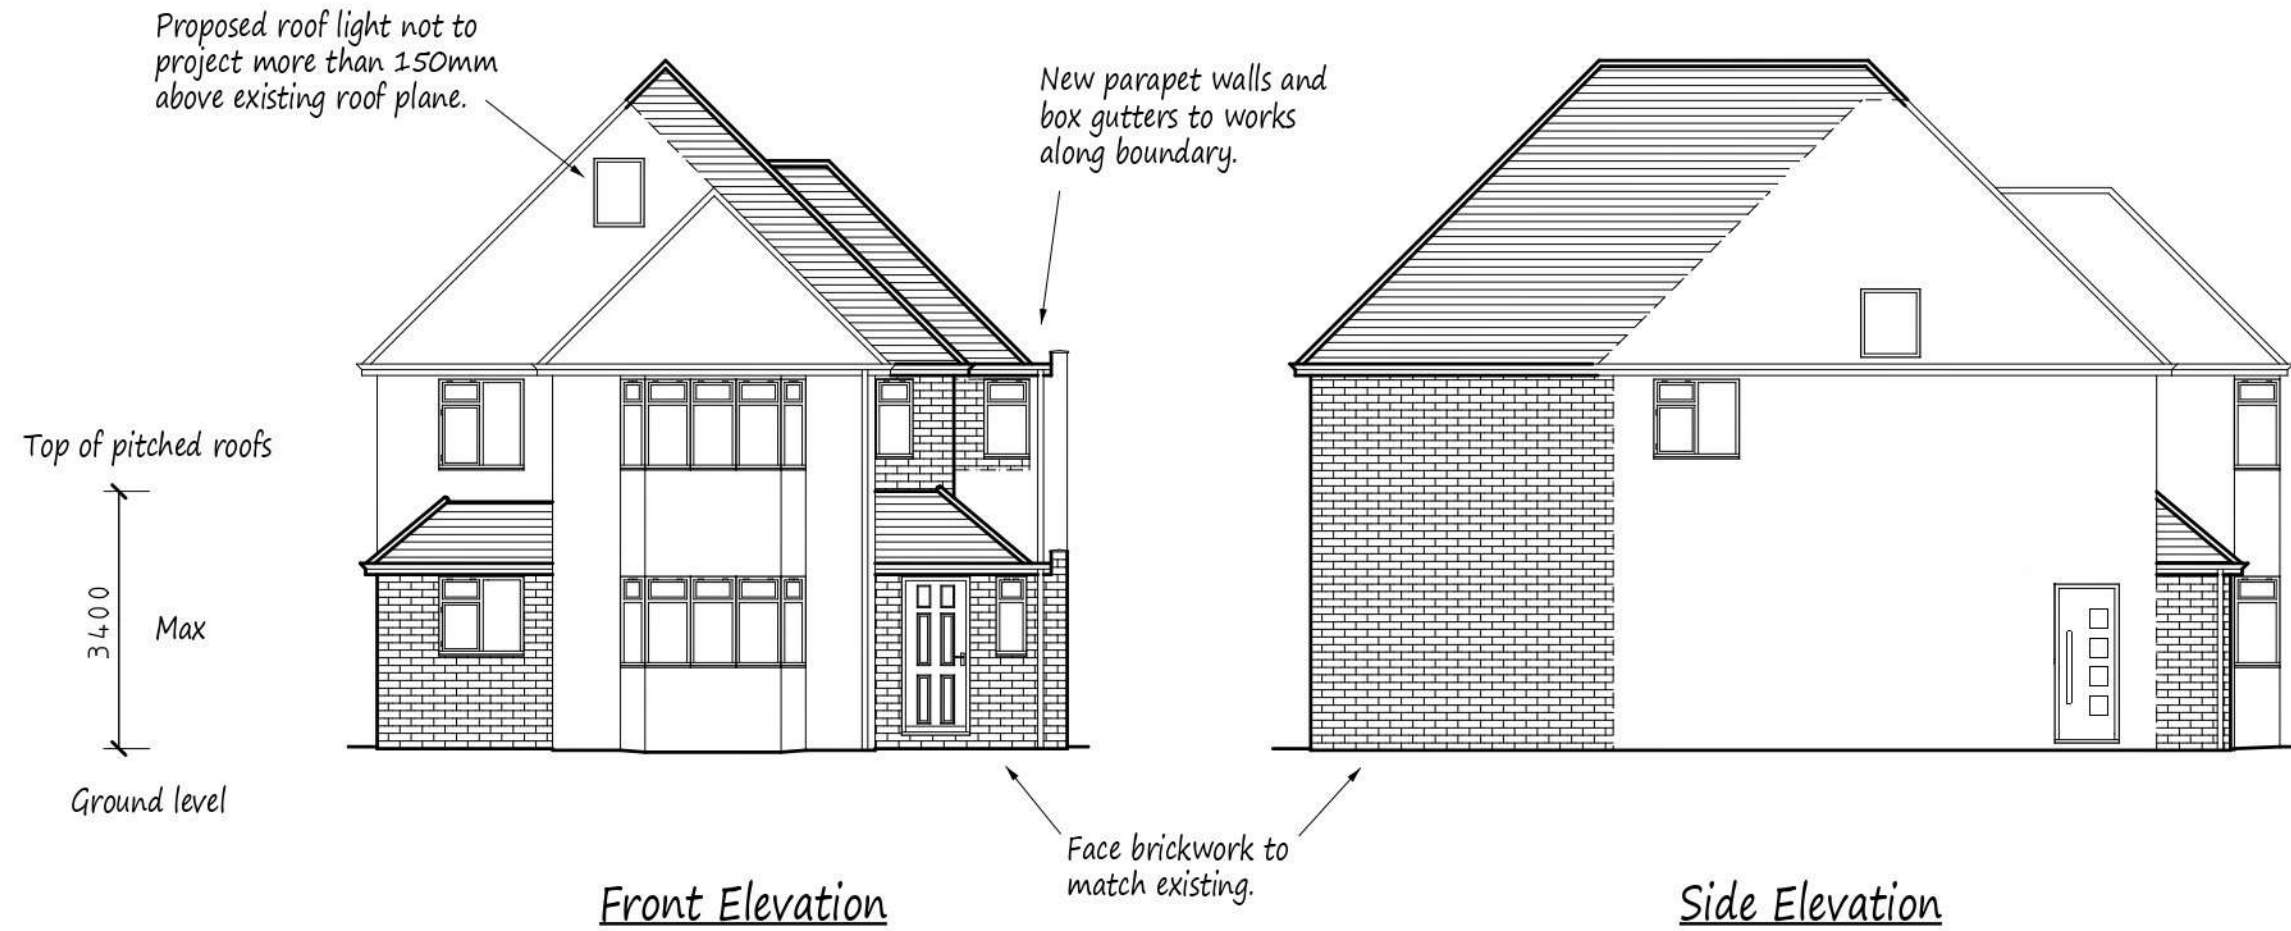

Client
Mr S Morris

Job Title
**76 Park Avenue
Ruislip
Middlesex**

Drawing Title
**Proposed single storey front /
Side Extensions, First Floor
Side and Two Store Rear
Extension, Including
Alterations to Main Roof.
Creation of granny annex.**

Scale
1:50 and 1:100

Date
July 2022

Drawn by

Drg No.
04A