
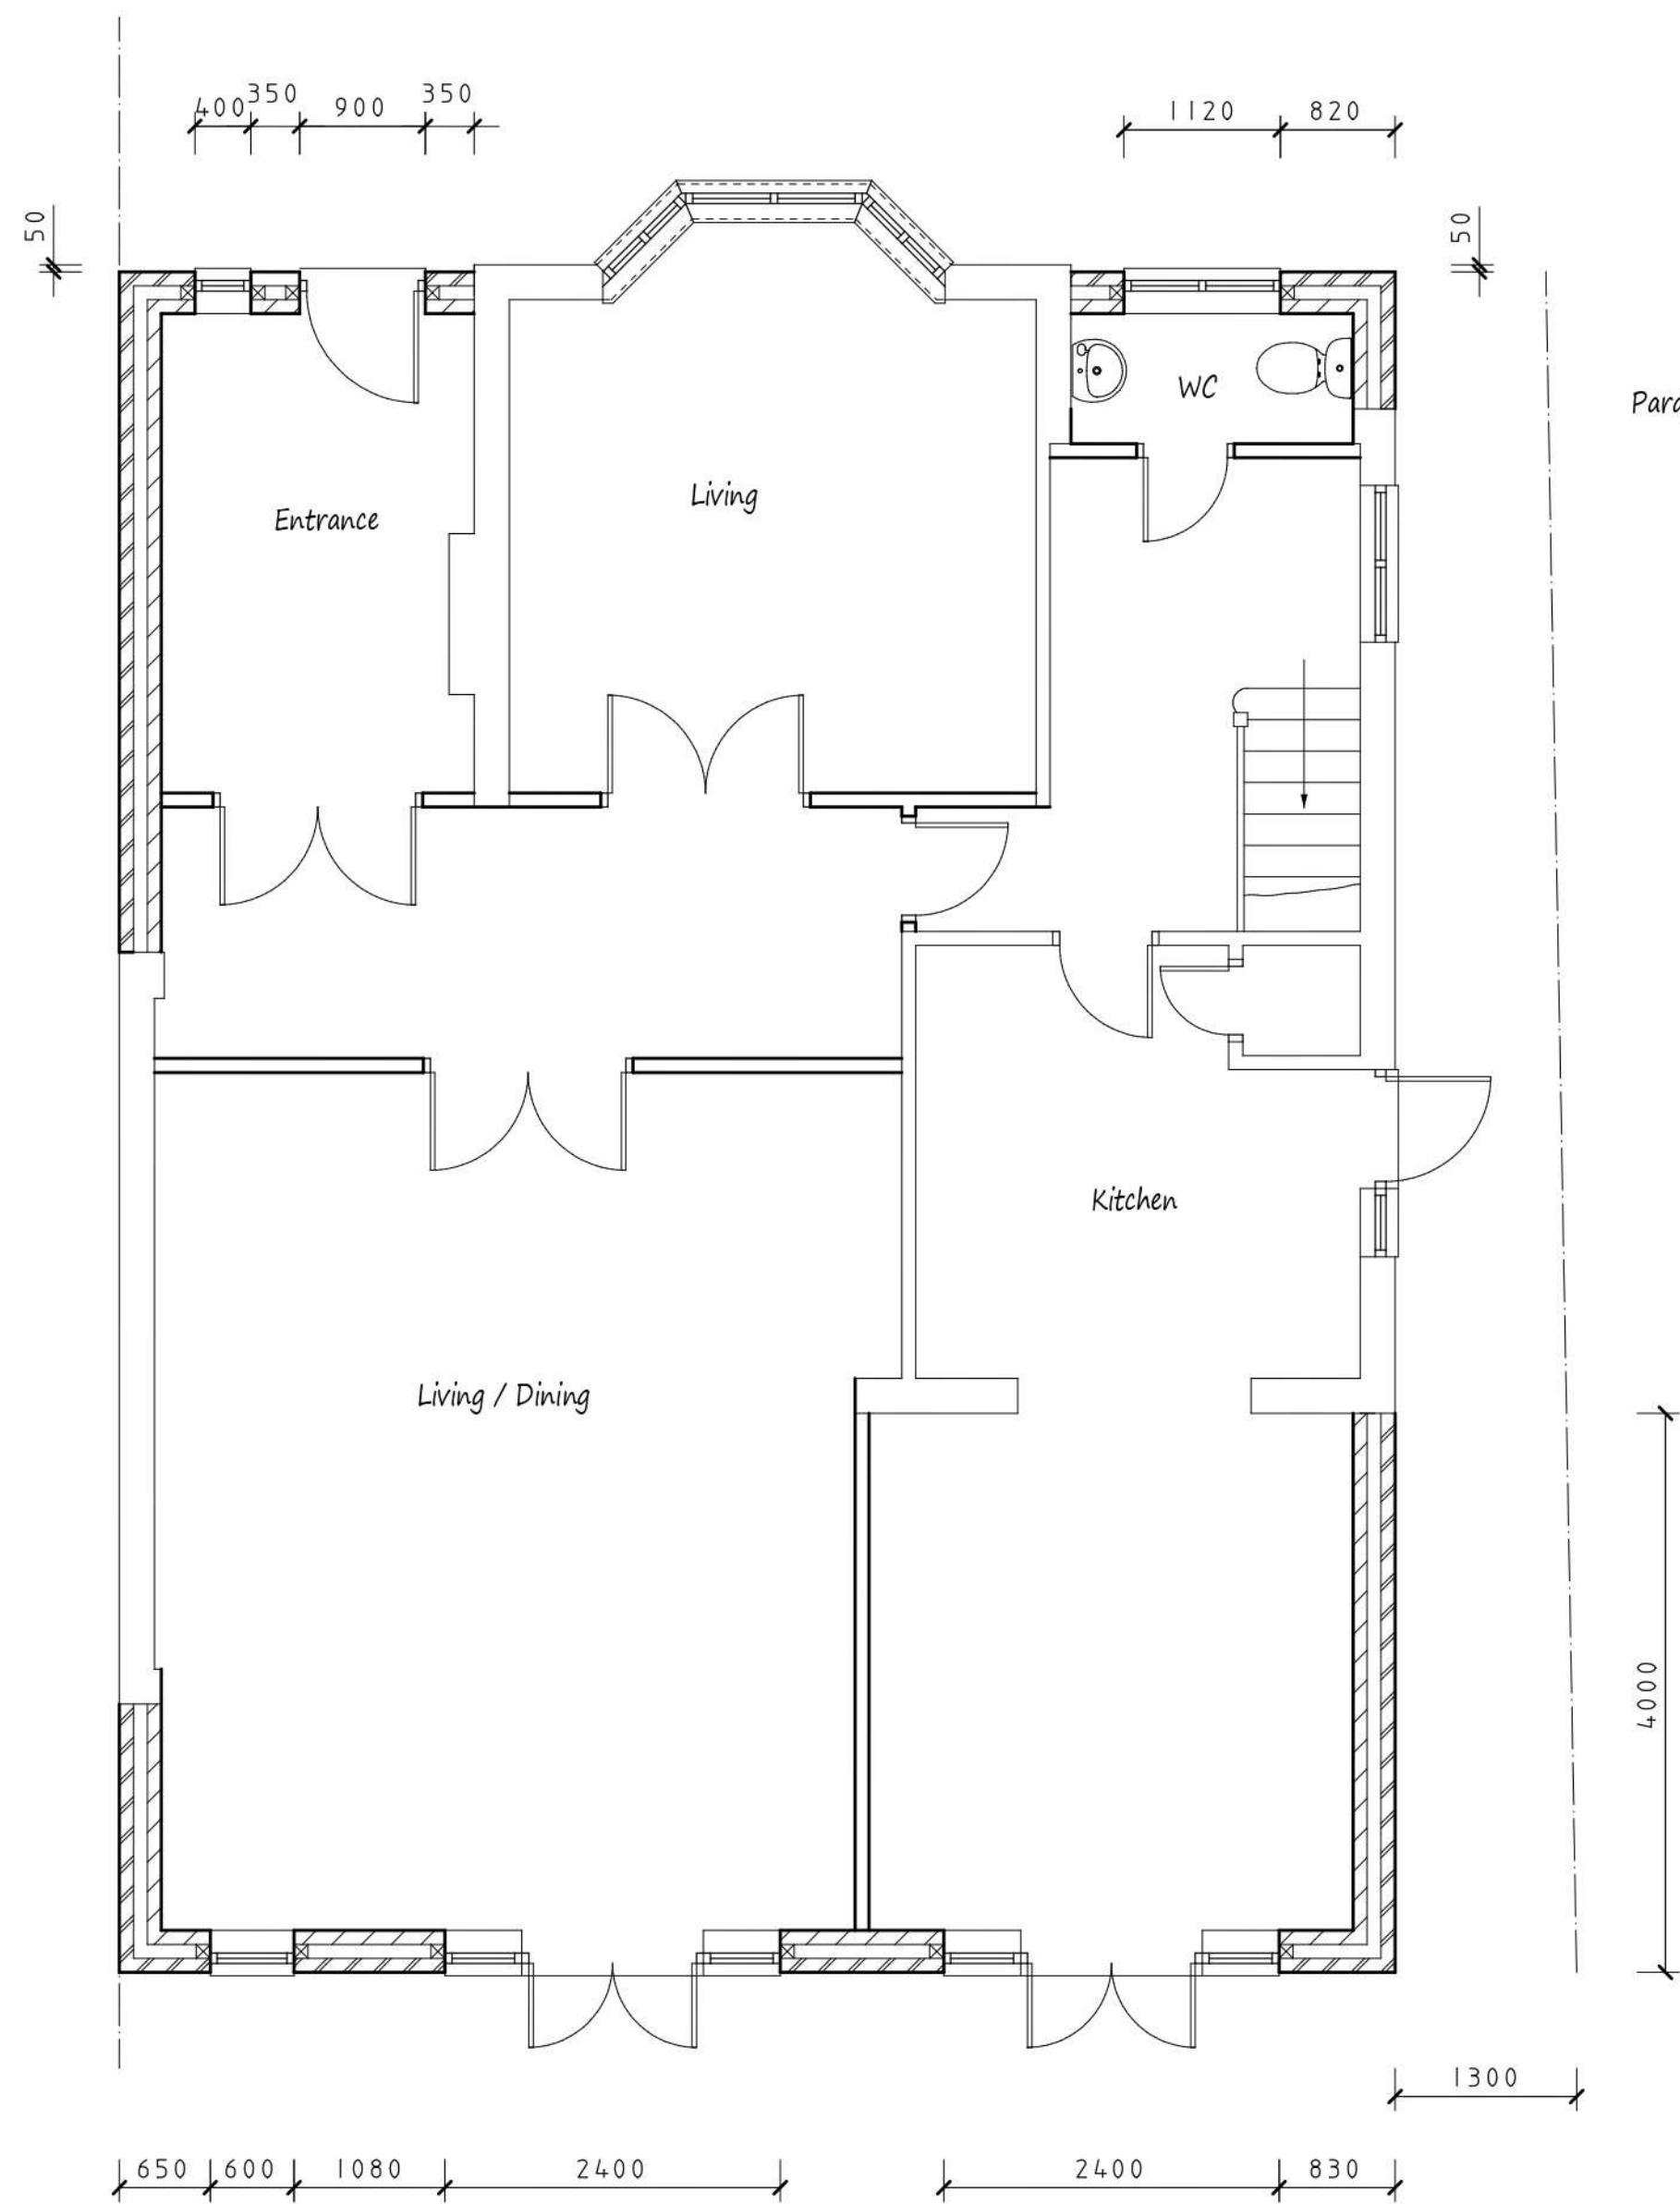



SCHEME APPROVED UNDER APPLICATION REF 11788/APP/2020/2608

NOTES:  
All dimensions must be checked on site and not scaled from this drawing.


Scale Bar

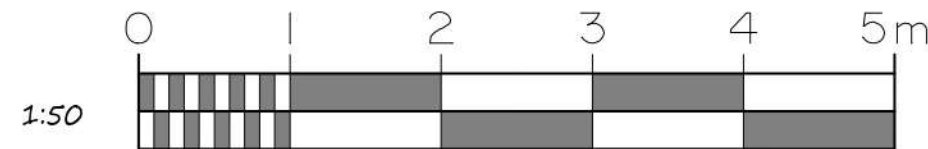

Proposed Ground Floor Plan

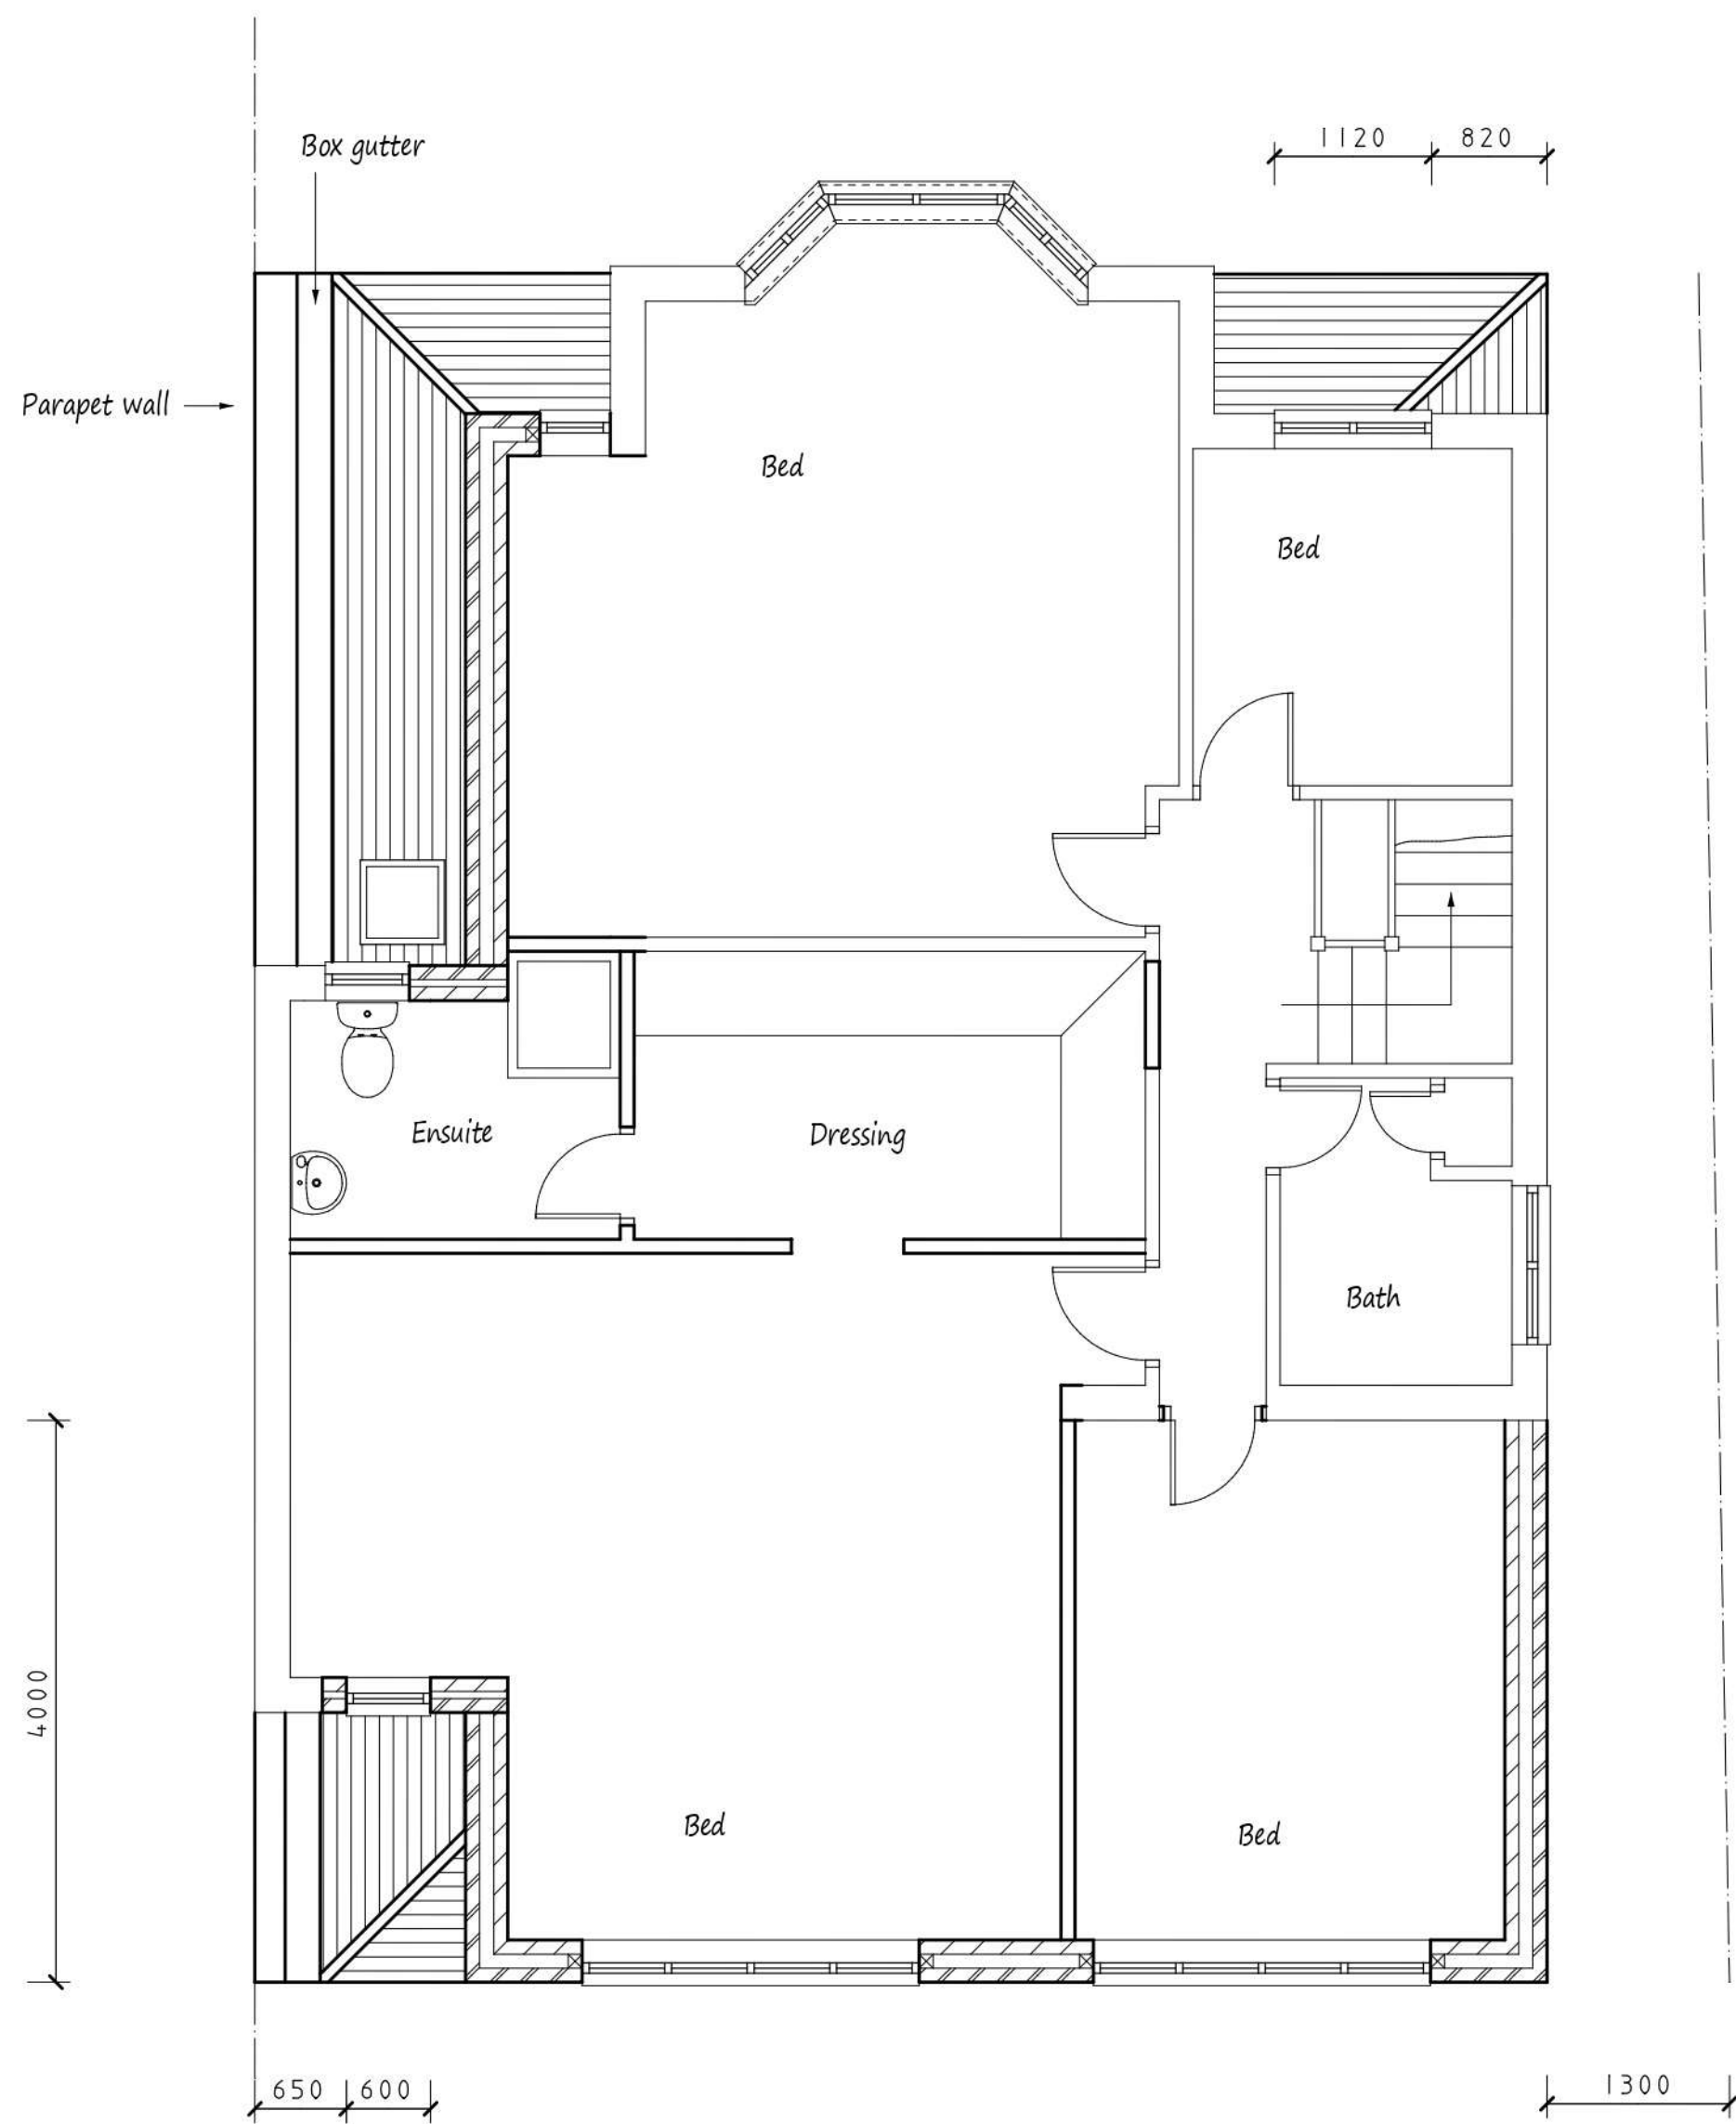


Proposed First Floor Plan

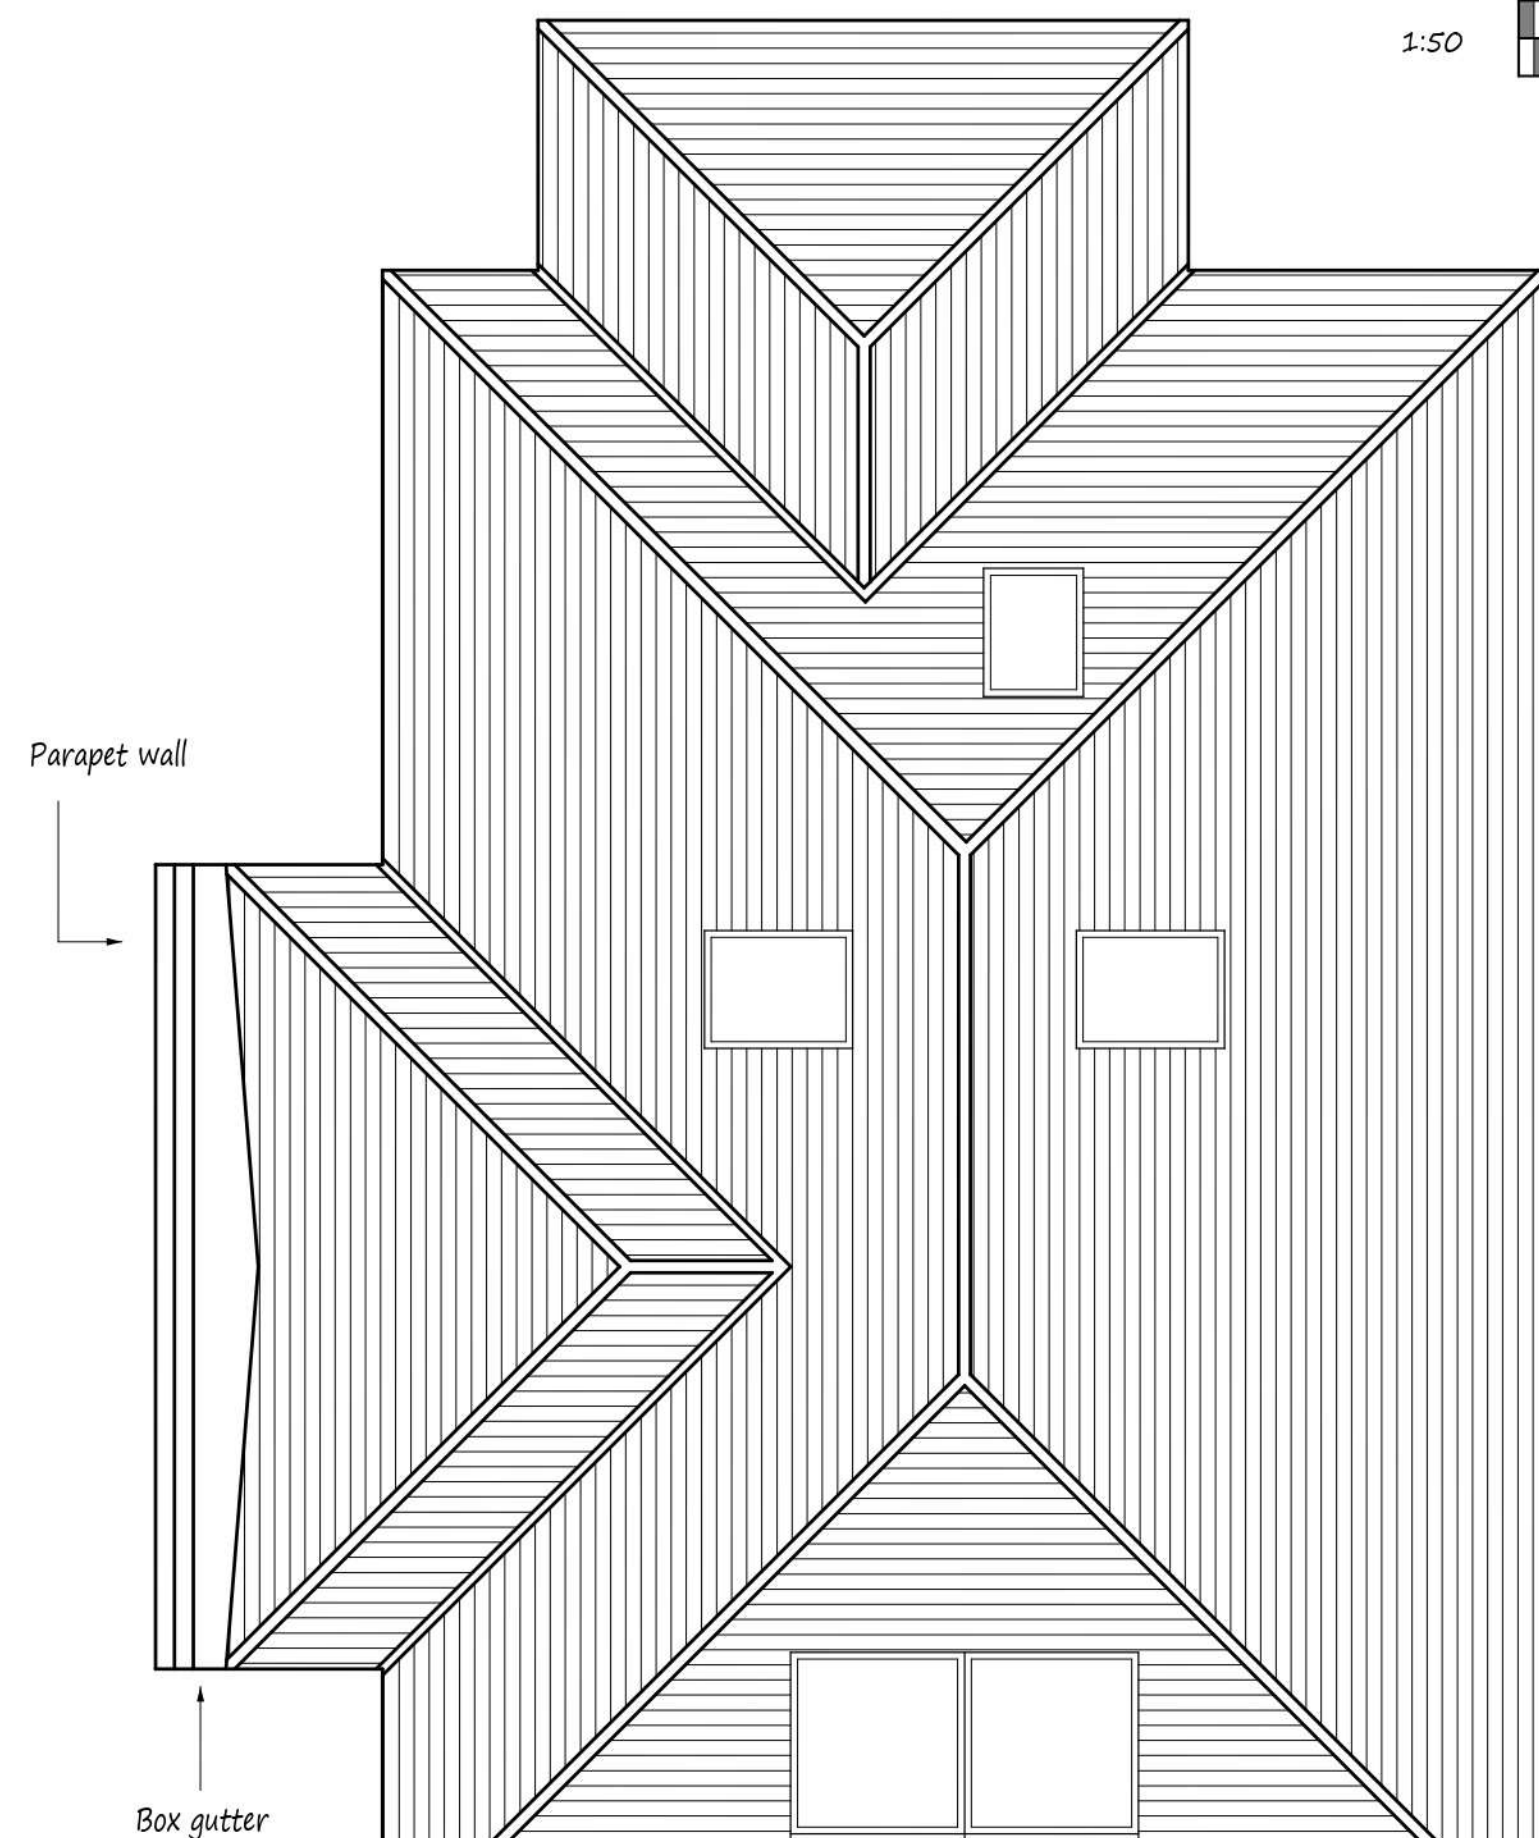

Proposed Roof Plan

This drawing to be read in conjunction with Drg No 4207/01

Proposed Elevations - All Materials to Match Existing

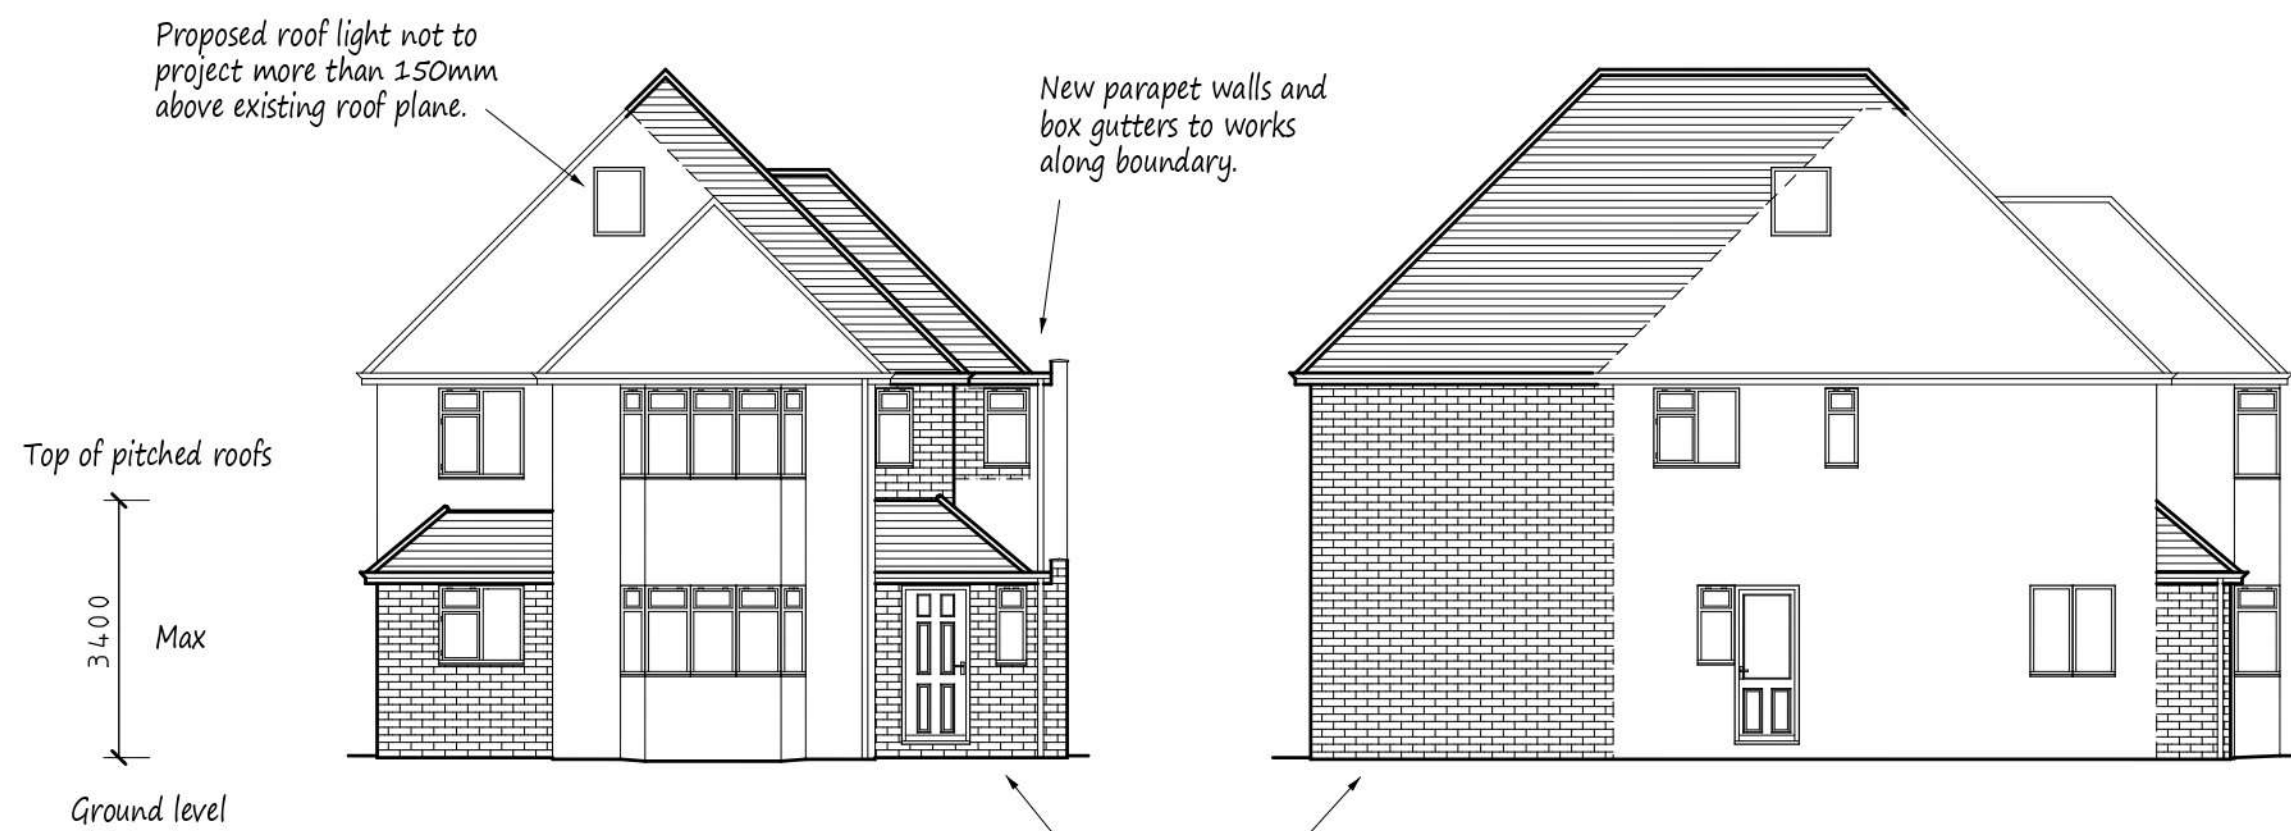


Front Elevation

Side Elevation



Rear Elevation

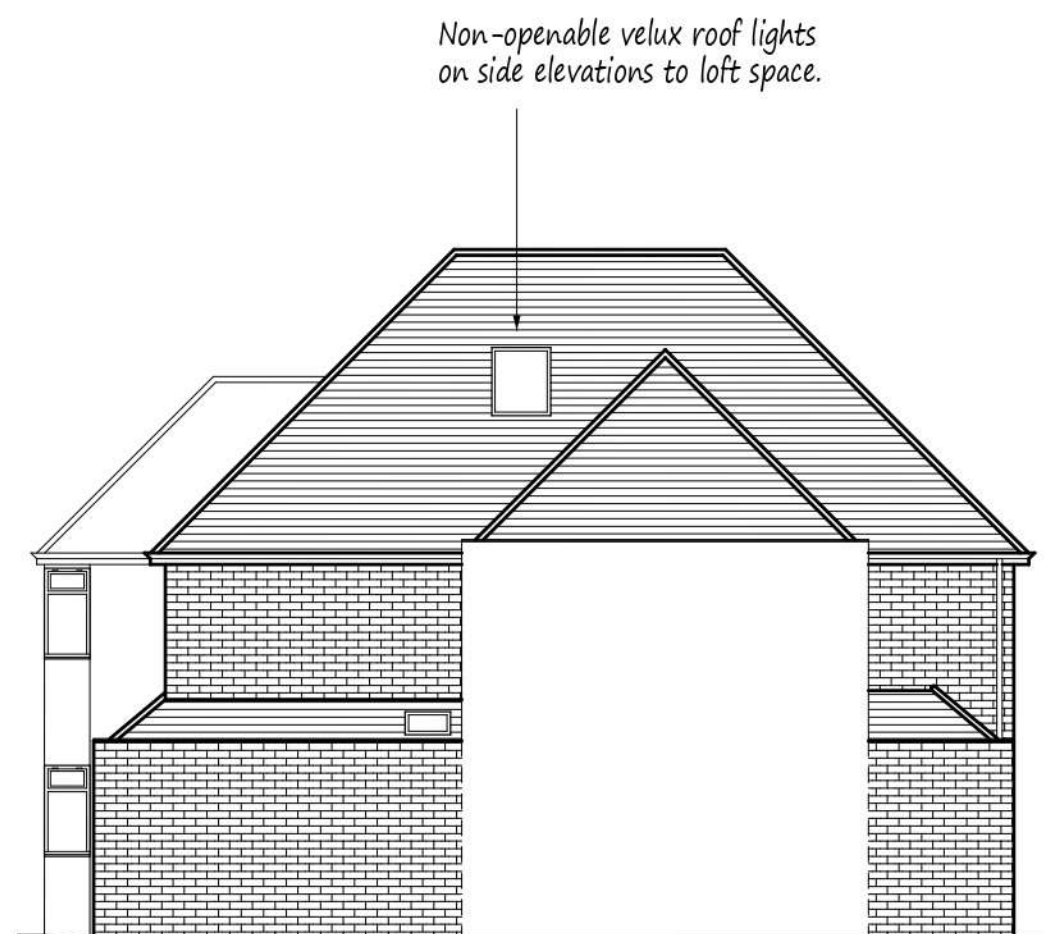

Side Elevation

|   |           |                    |
|---|-----------|--------------------|
| B | Sept 2020 | New application    |
| A | May 2019  | Rev'd for Planning |
|   | Date      | Revisions          |

Copyright

Pottle & Co Ltd.  
Building Design &  
Management Services

Suite A  
128 Manor Way  
Ruislip  
Middlesex  
HA4 8HR

Tel: 01895 622800  
www.pottle.uk.com

Client  
Mr. S. Morris

Job Title  
  
76 Park Avenue  
Ruislip  
Middlesex

Drawing Title

SCHEME APPROVED  
UNDER APPLICATION REF  
11788/APP/2020/2608

Scale  
1:50, 100

Date  
March 2019

Drawn by  
MDP

Drg No.  
4207/02B