



PROPOSED GROUND FLOOR PLAN
1:50

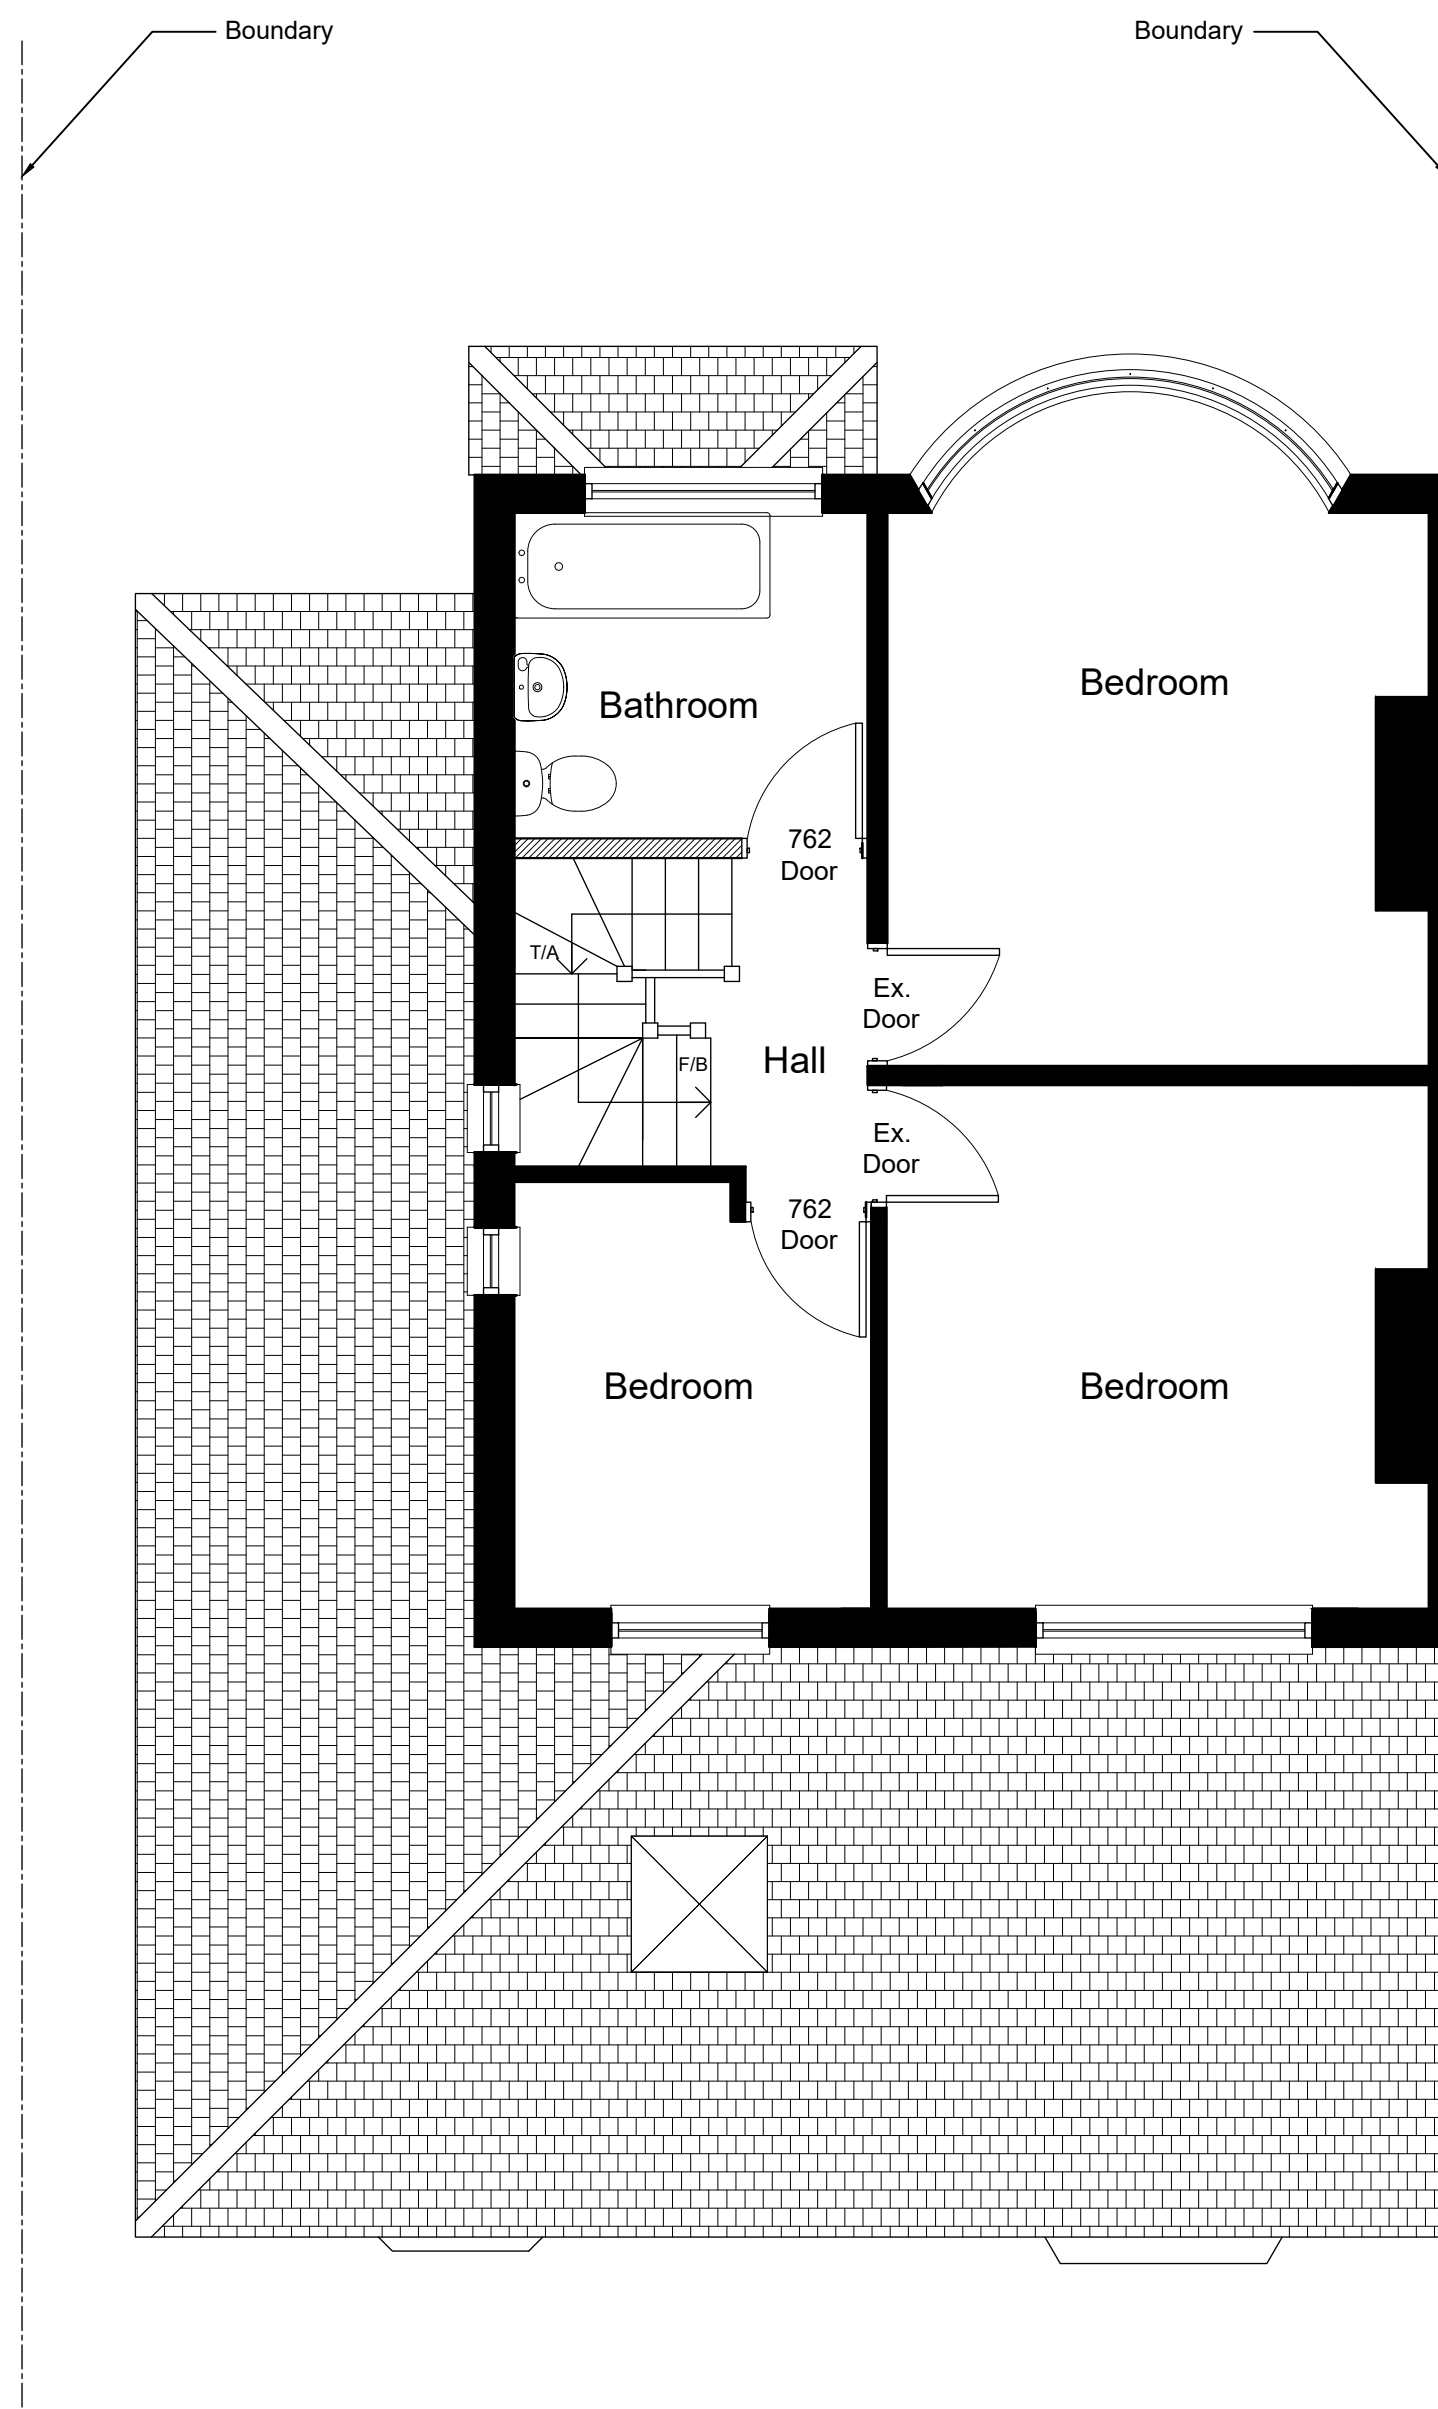

PROPOSED FIRST FLOOR PLAN
1:50

 

DRAWING NOTE:
This drawing is issued for design intent purposes only. Any dimensions taken from this drawing should be cross checked on site and approved prior to any construction works. Any discrepancies between this drawing and site conditions should be brought to the attention of the supervising architect and project manager immediately.

LEGEND:



PURPOSE OF ISSUE:			
PLANNING			
rev	description		date
-	-		-
project			
5 CLAYTON WAY, UXBRIDGE MIDDXX.. UB8 3AL			
title			
PROPOSED GROUND AND FIRST FLOOR PLANS			
client			
Mr. M. Judge			
scale		date	
1	50	15	03 22
dwg. no.			revision
1500	A1	P01	-