



DRAWING NOTE:
This drawing is issued for design intent purposes only. Any dimensions taken from this drawing should be cross checked onsite and approved prior to any construction works. Any discrepancies between this drawing and site conditions should be brought to the attention of the supervising architect and project manager immediately.


LEGEND:

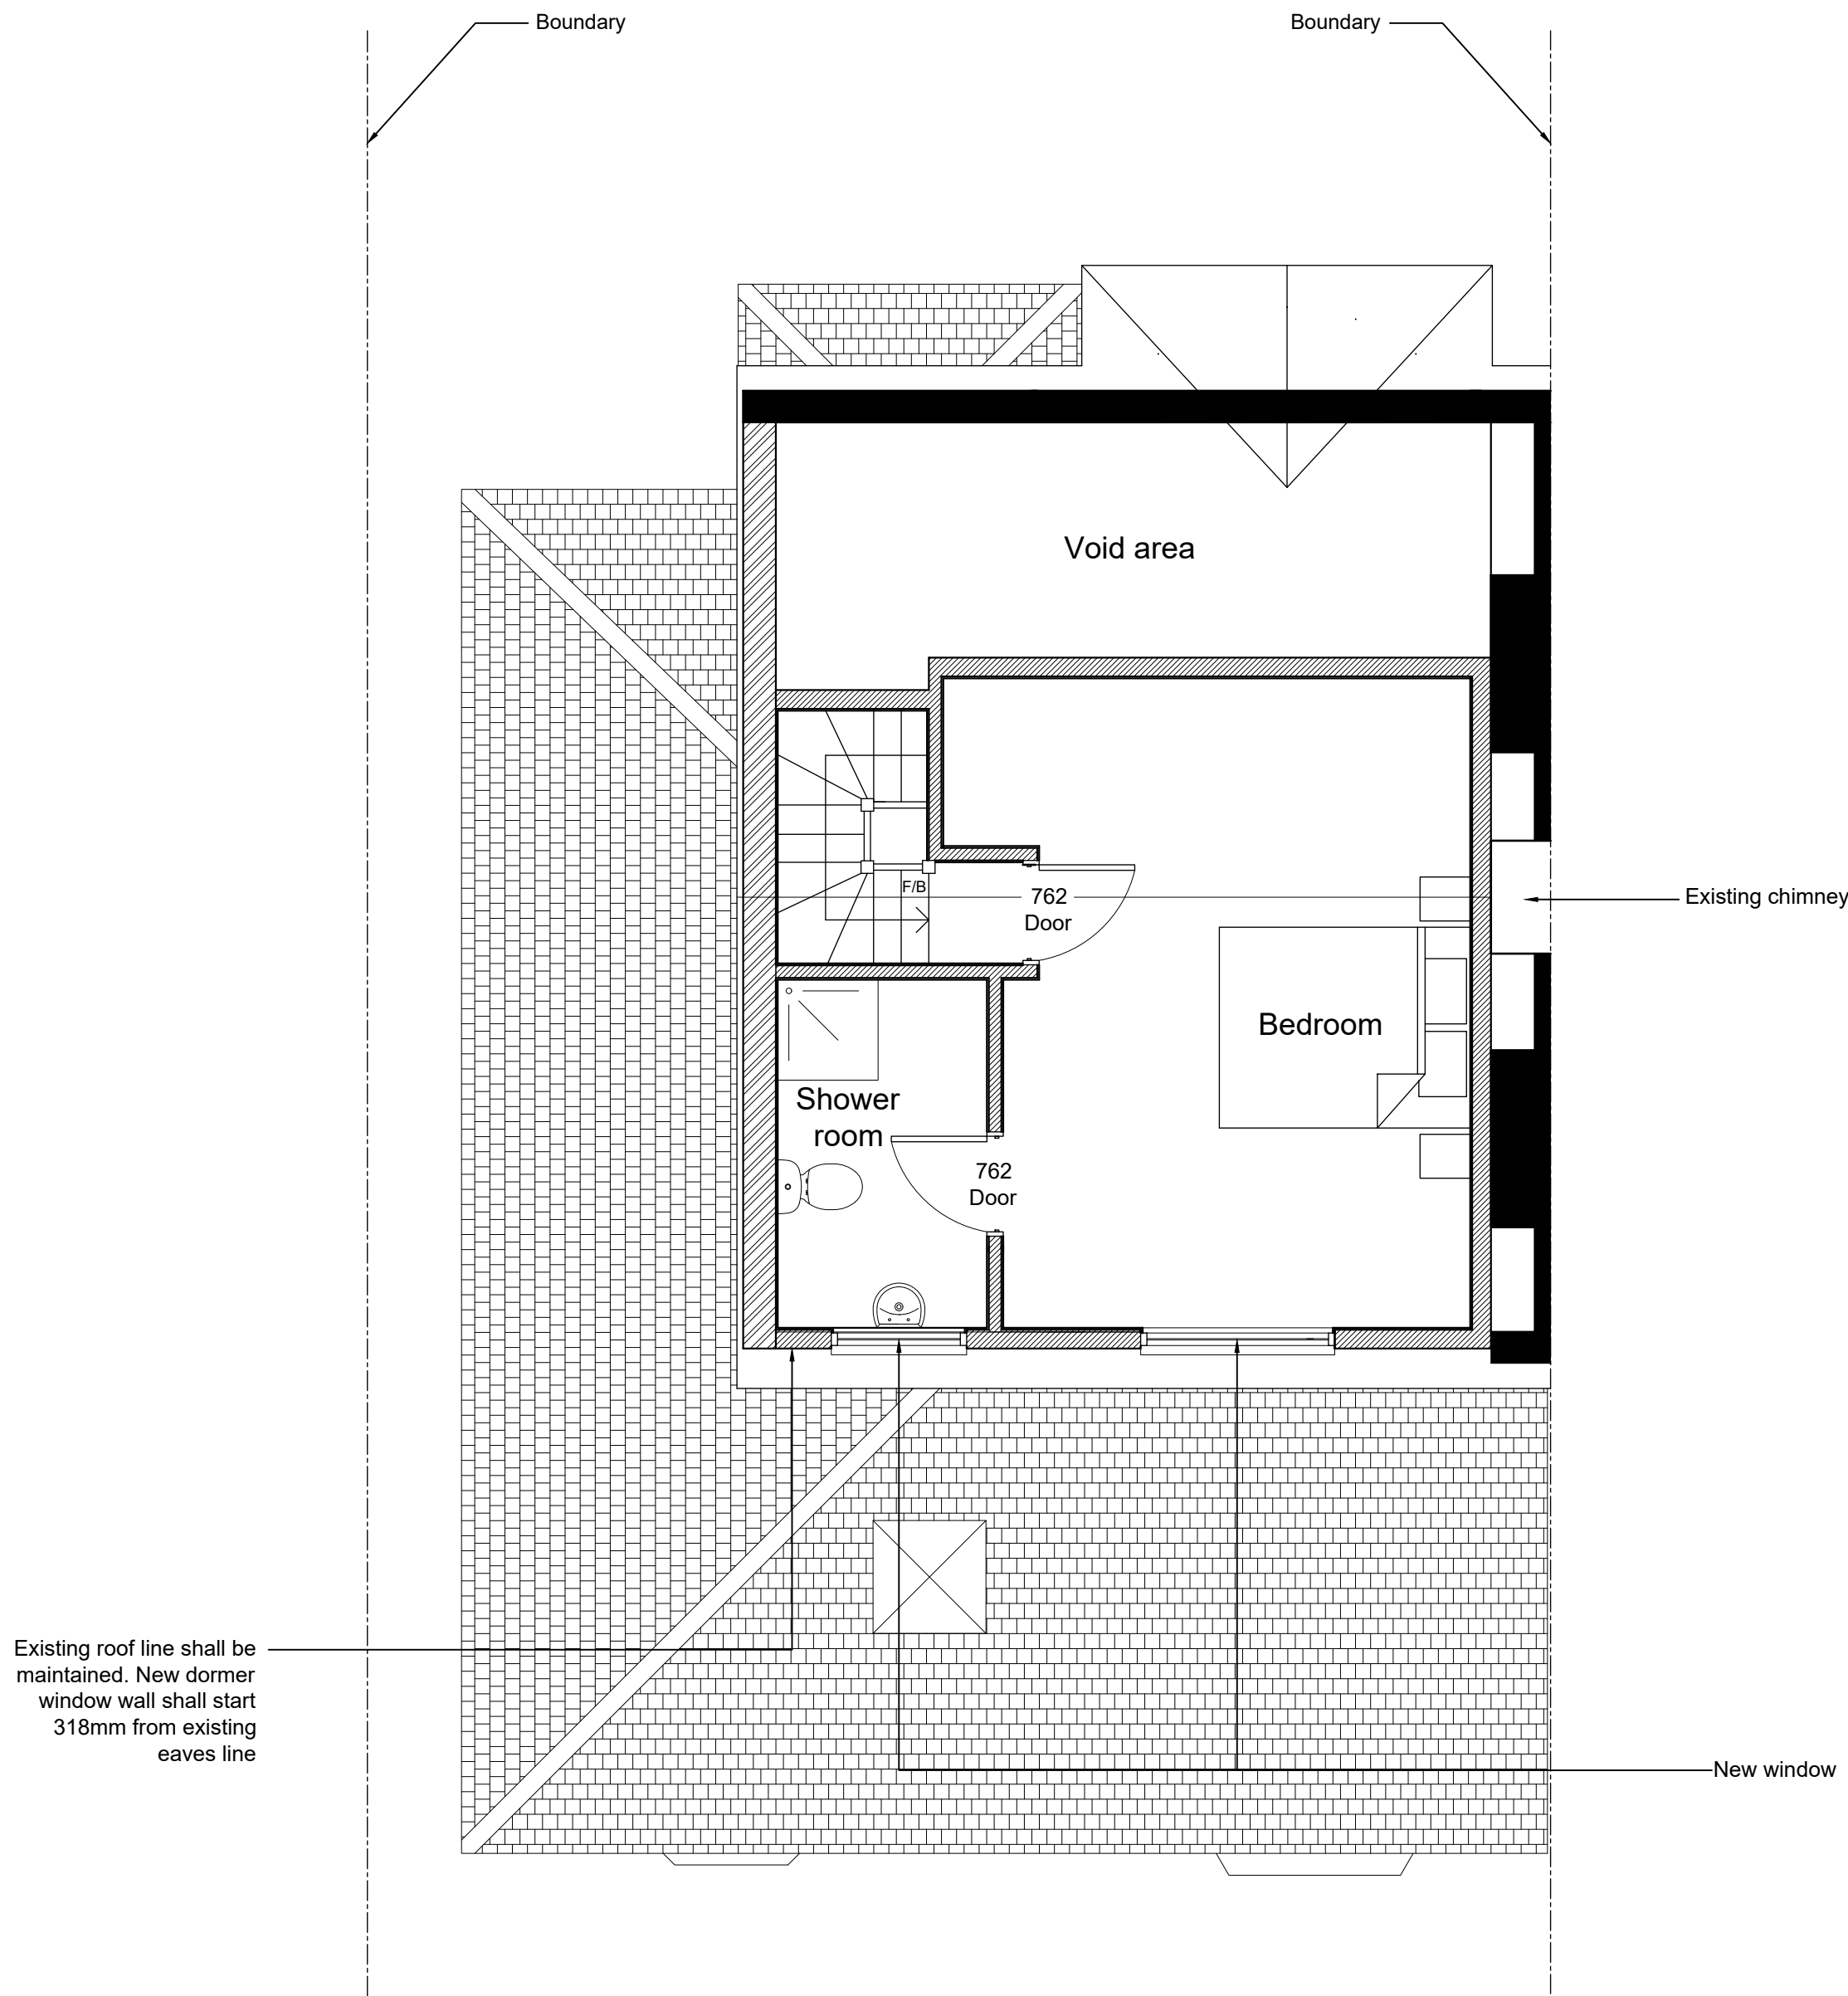

PROPOSED SECOND FLOOR PLAN
1:50

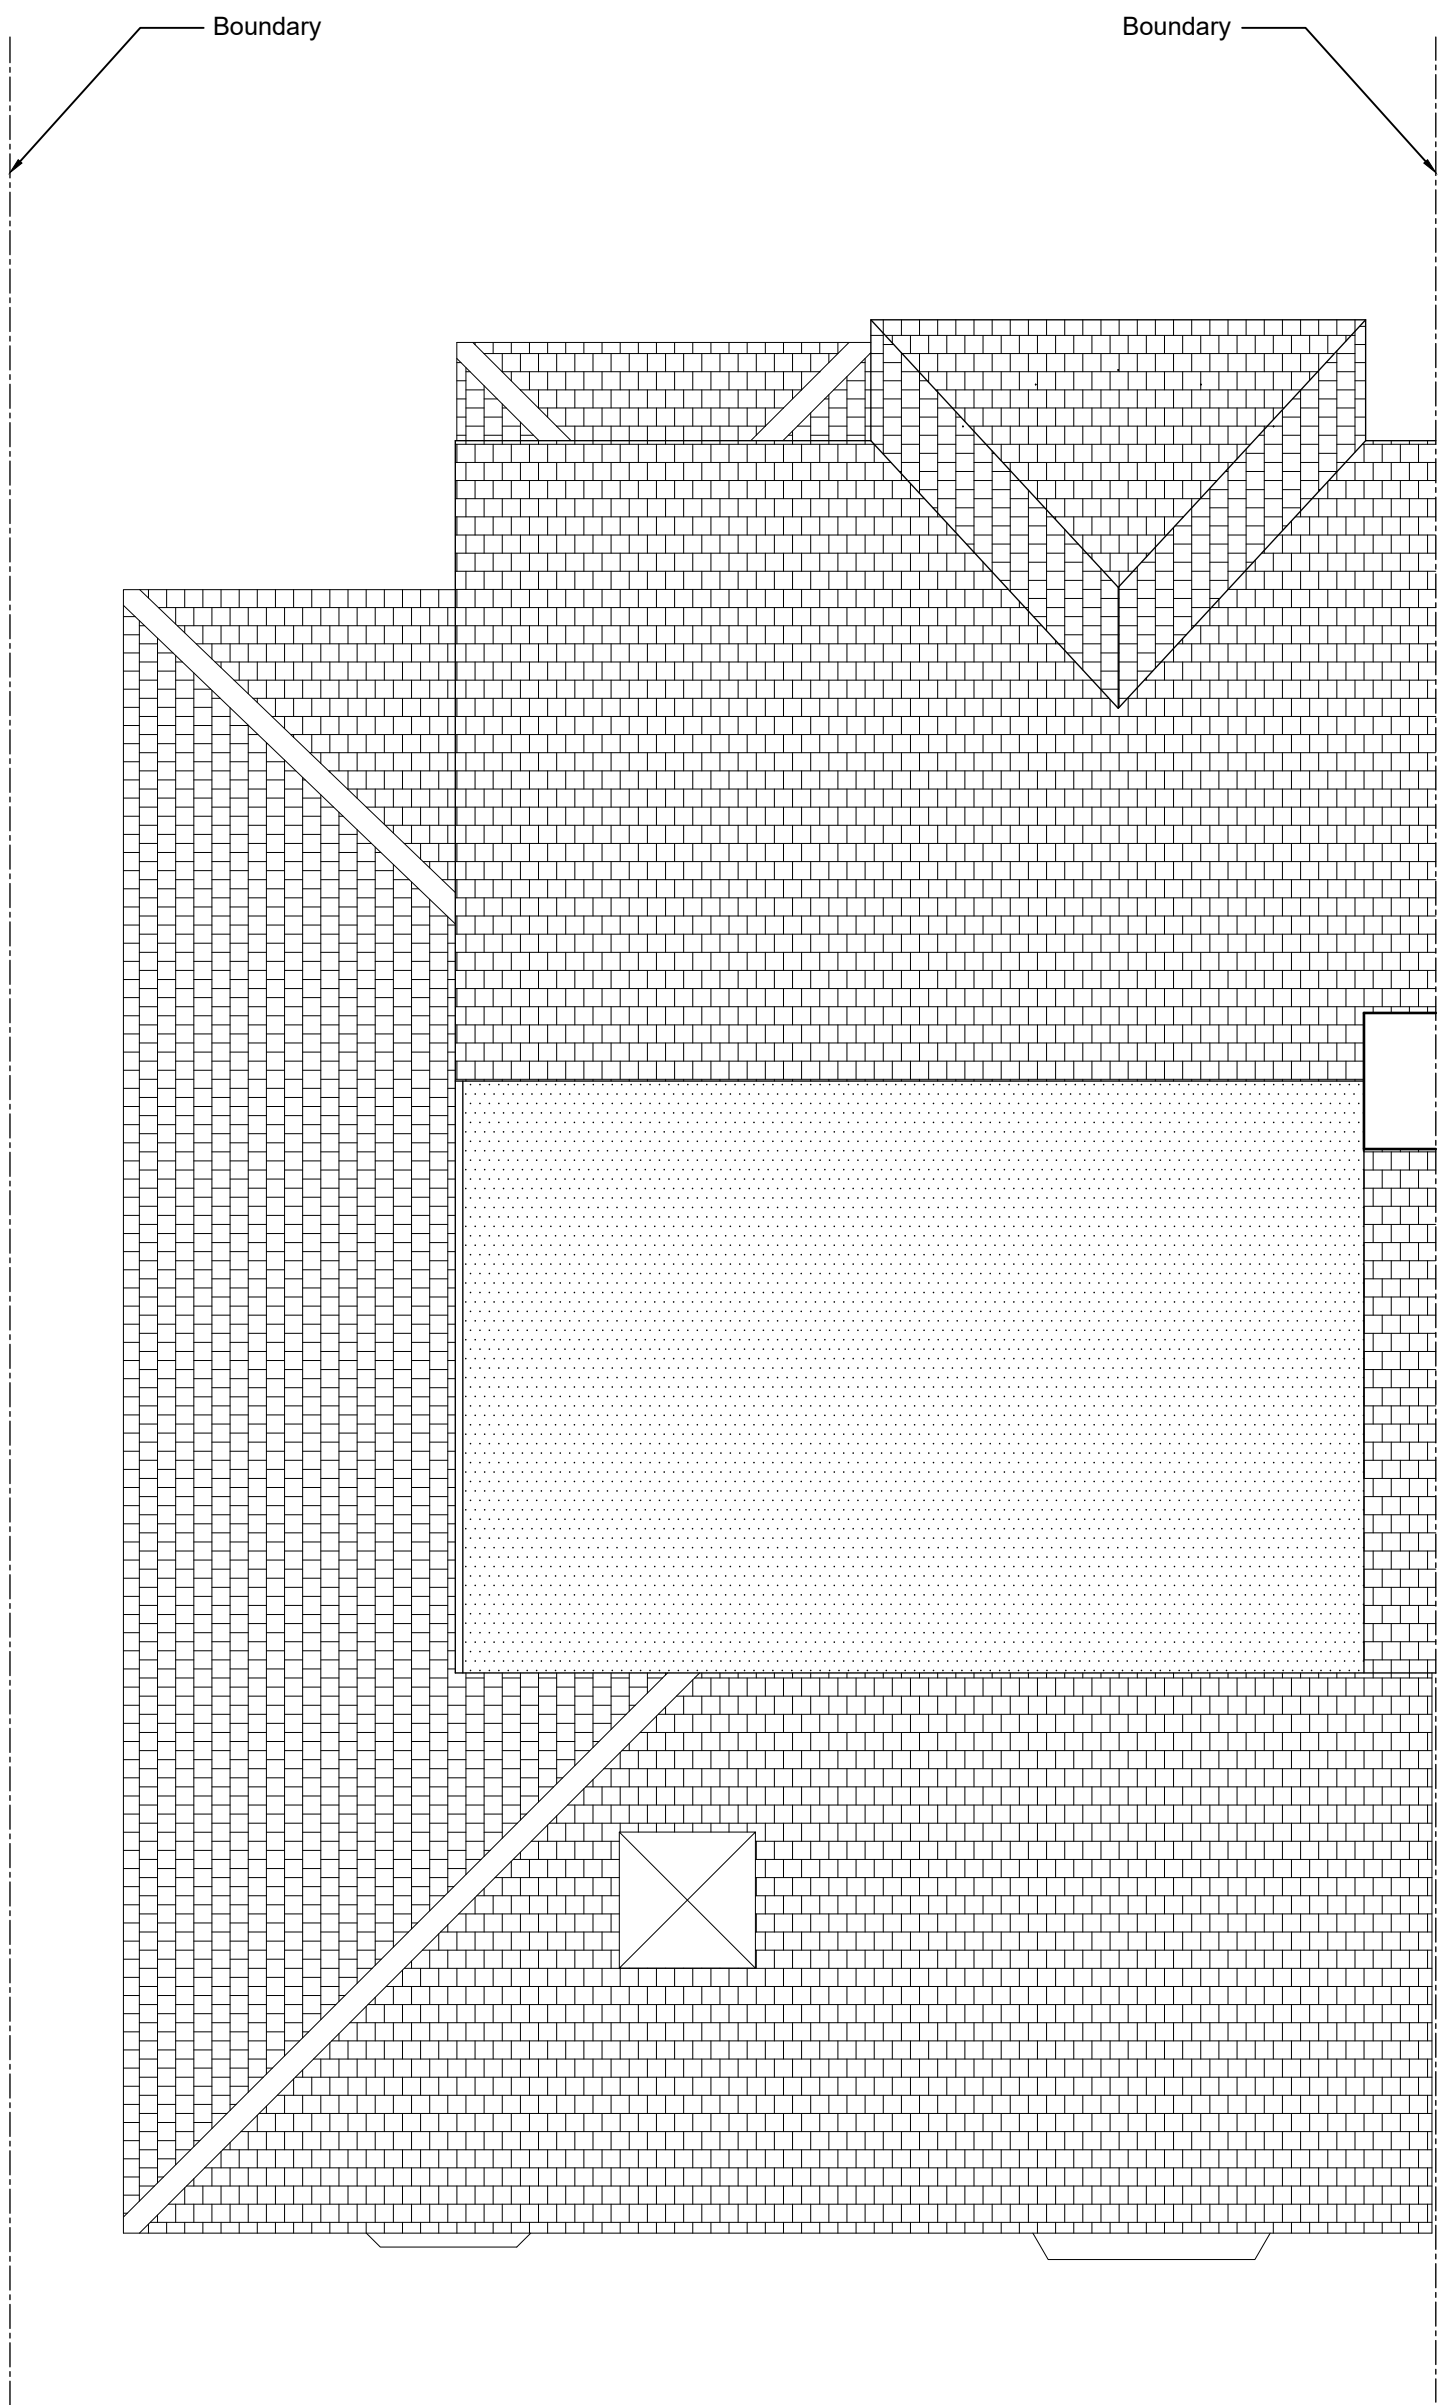

PROPOSED ROOF PLAN
1:50

 

| PURPOSE OF ISSUE: | | | |
|--|-------------|------|----------|
| PLANNING | | | |
| rev | description | | date |
| - | - | | - |
| | | | |
| | | | |
| | | | |
| project | | | |
| 5 CLAYTON WAY, UXBRIDGE MIDDXX. UB8 3AL | | | |
| title | | | |
| PROPOSED SECOND FLOOR AND ROOF PLANS | | | |
| client | | | |
| Mr. M. Judge | | | |
| scale | | date | |
| 1 | 50 | 15 | 03 22 |
| dwg. no. | | | revision |
| 1500 | A1 | P02 | - |