




PROPOSED FRONT ELEVATION
1:50

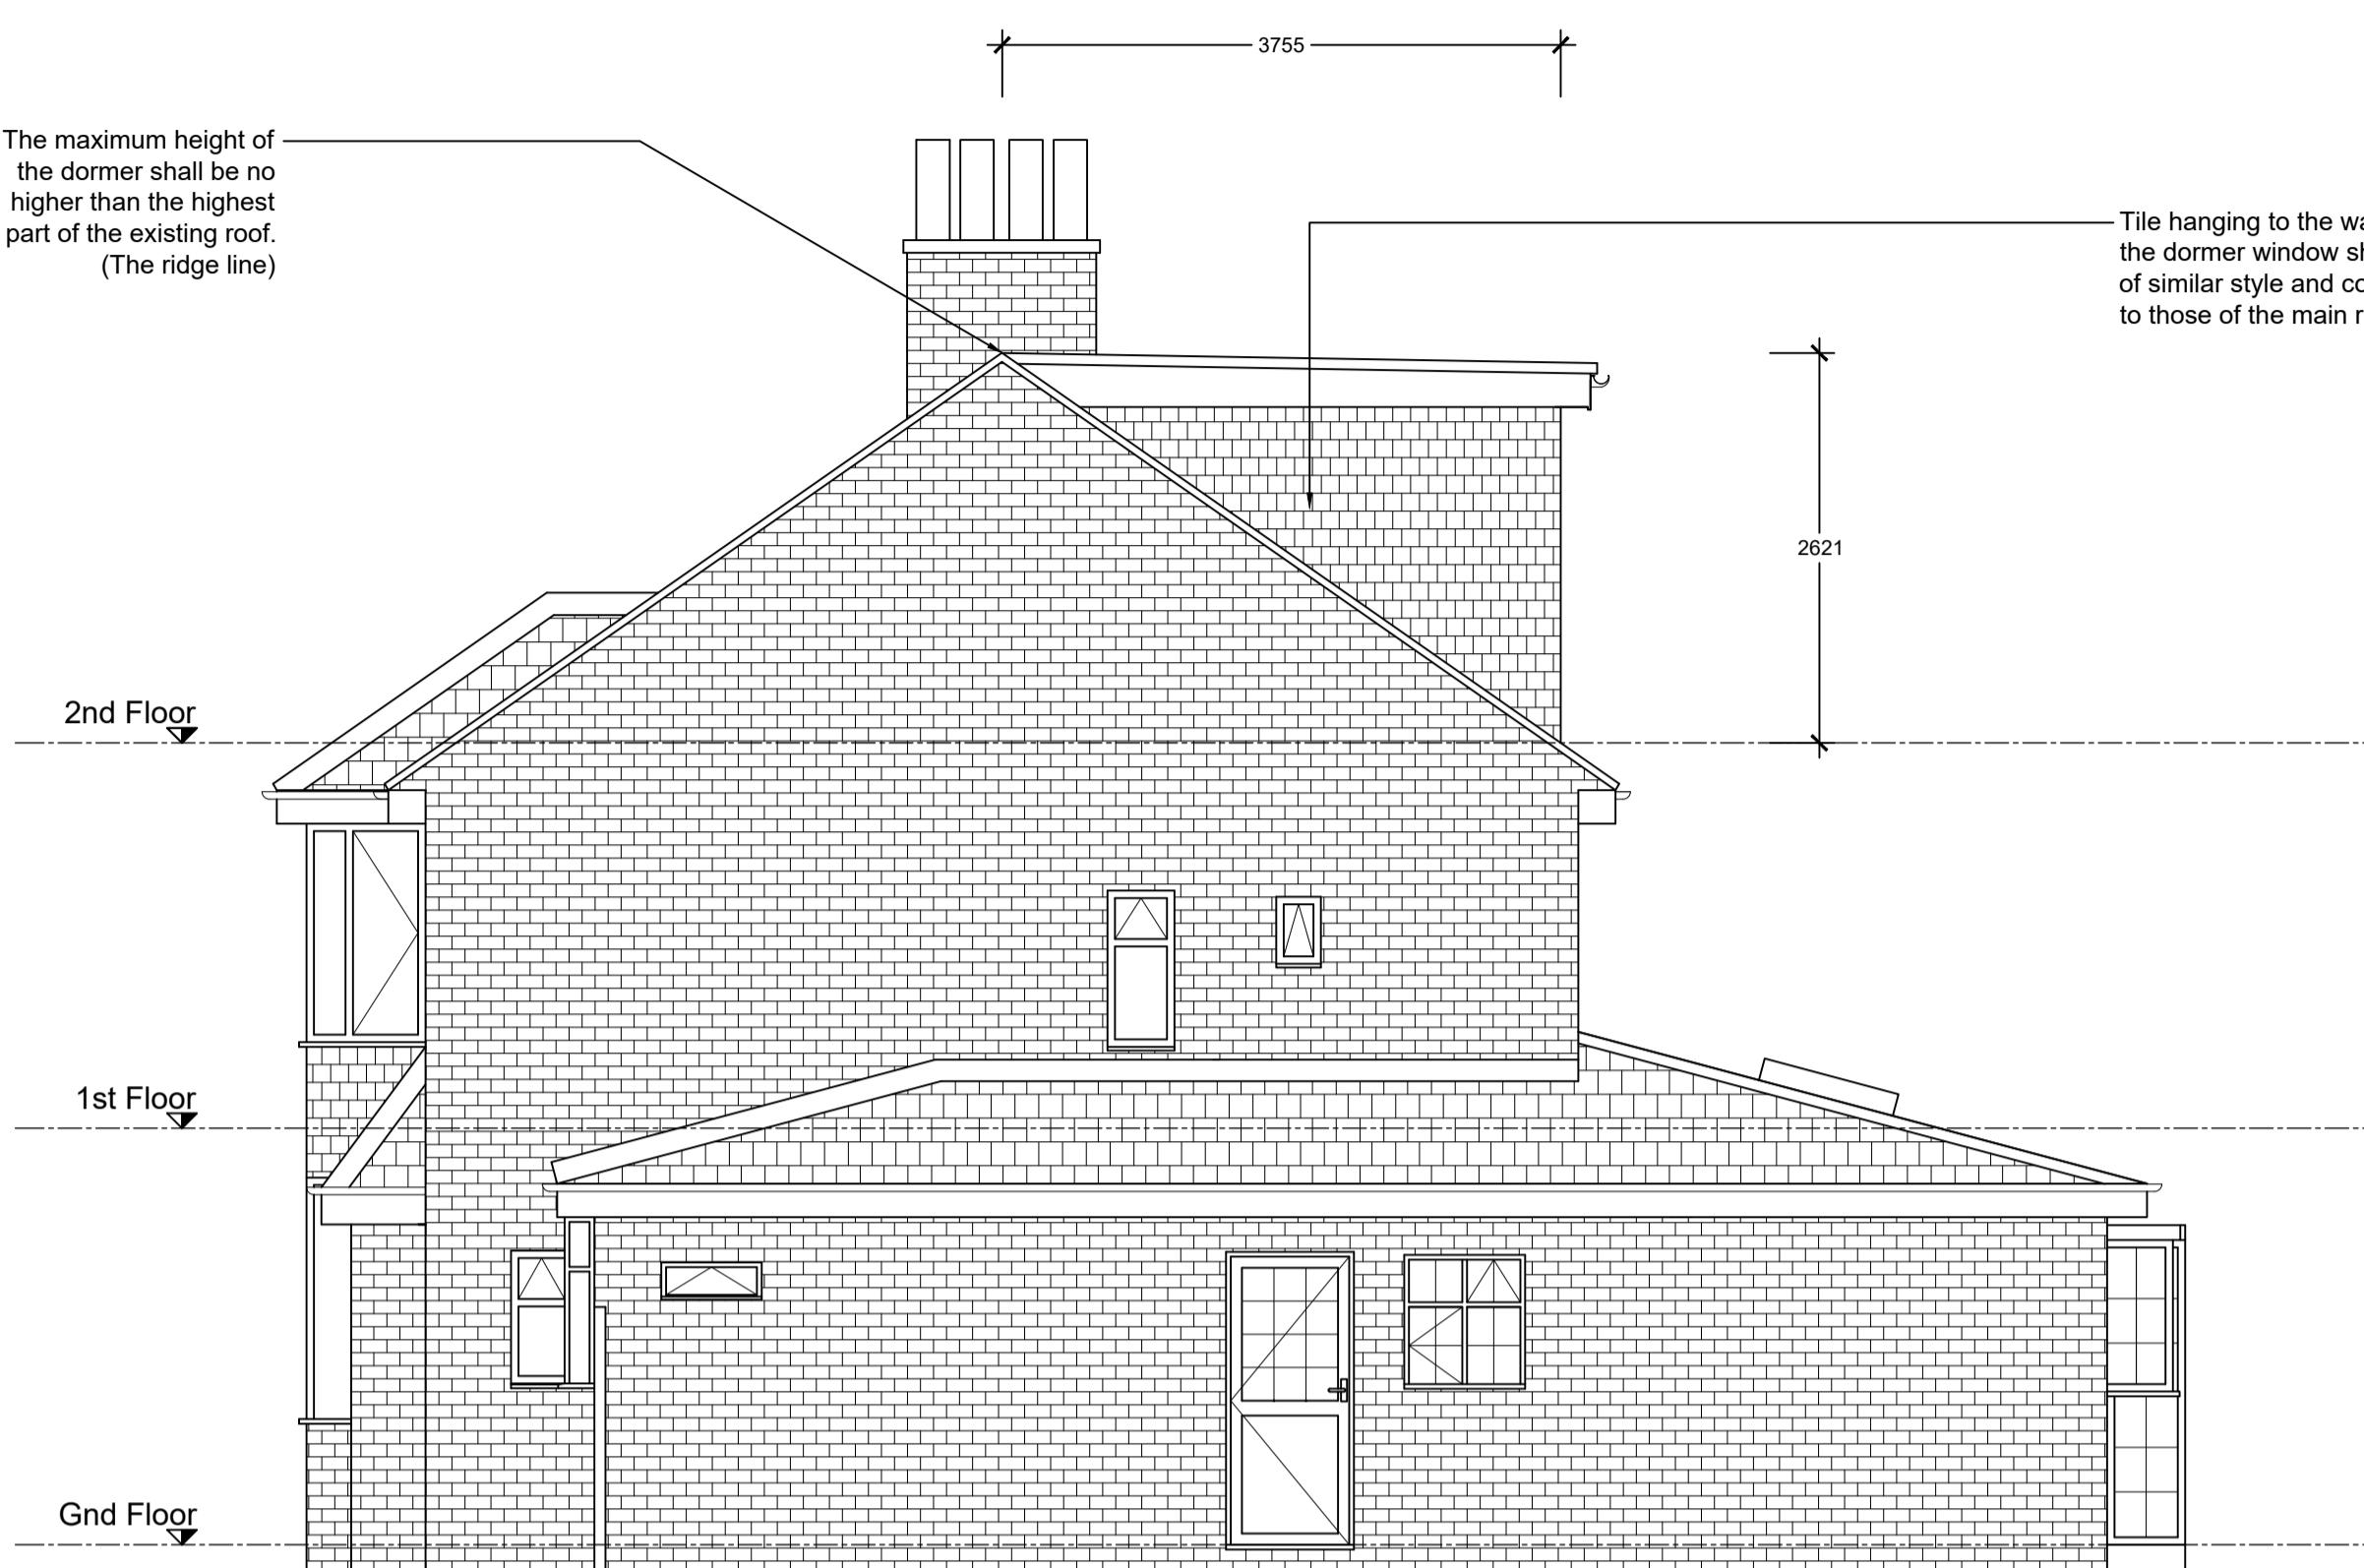

PROPOSED SIDE ELEVATION
1:50

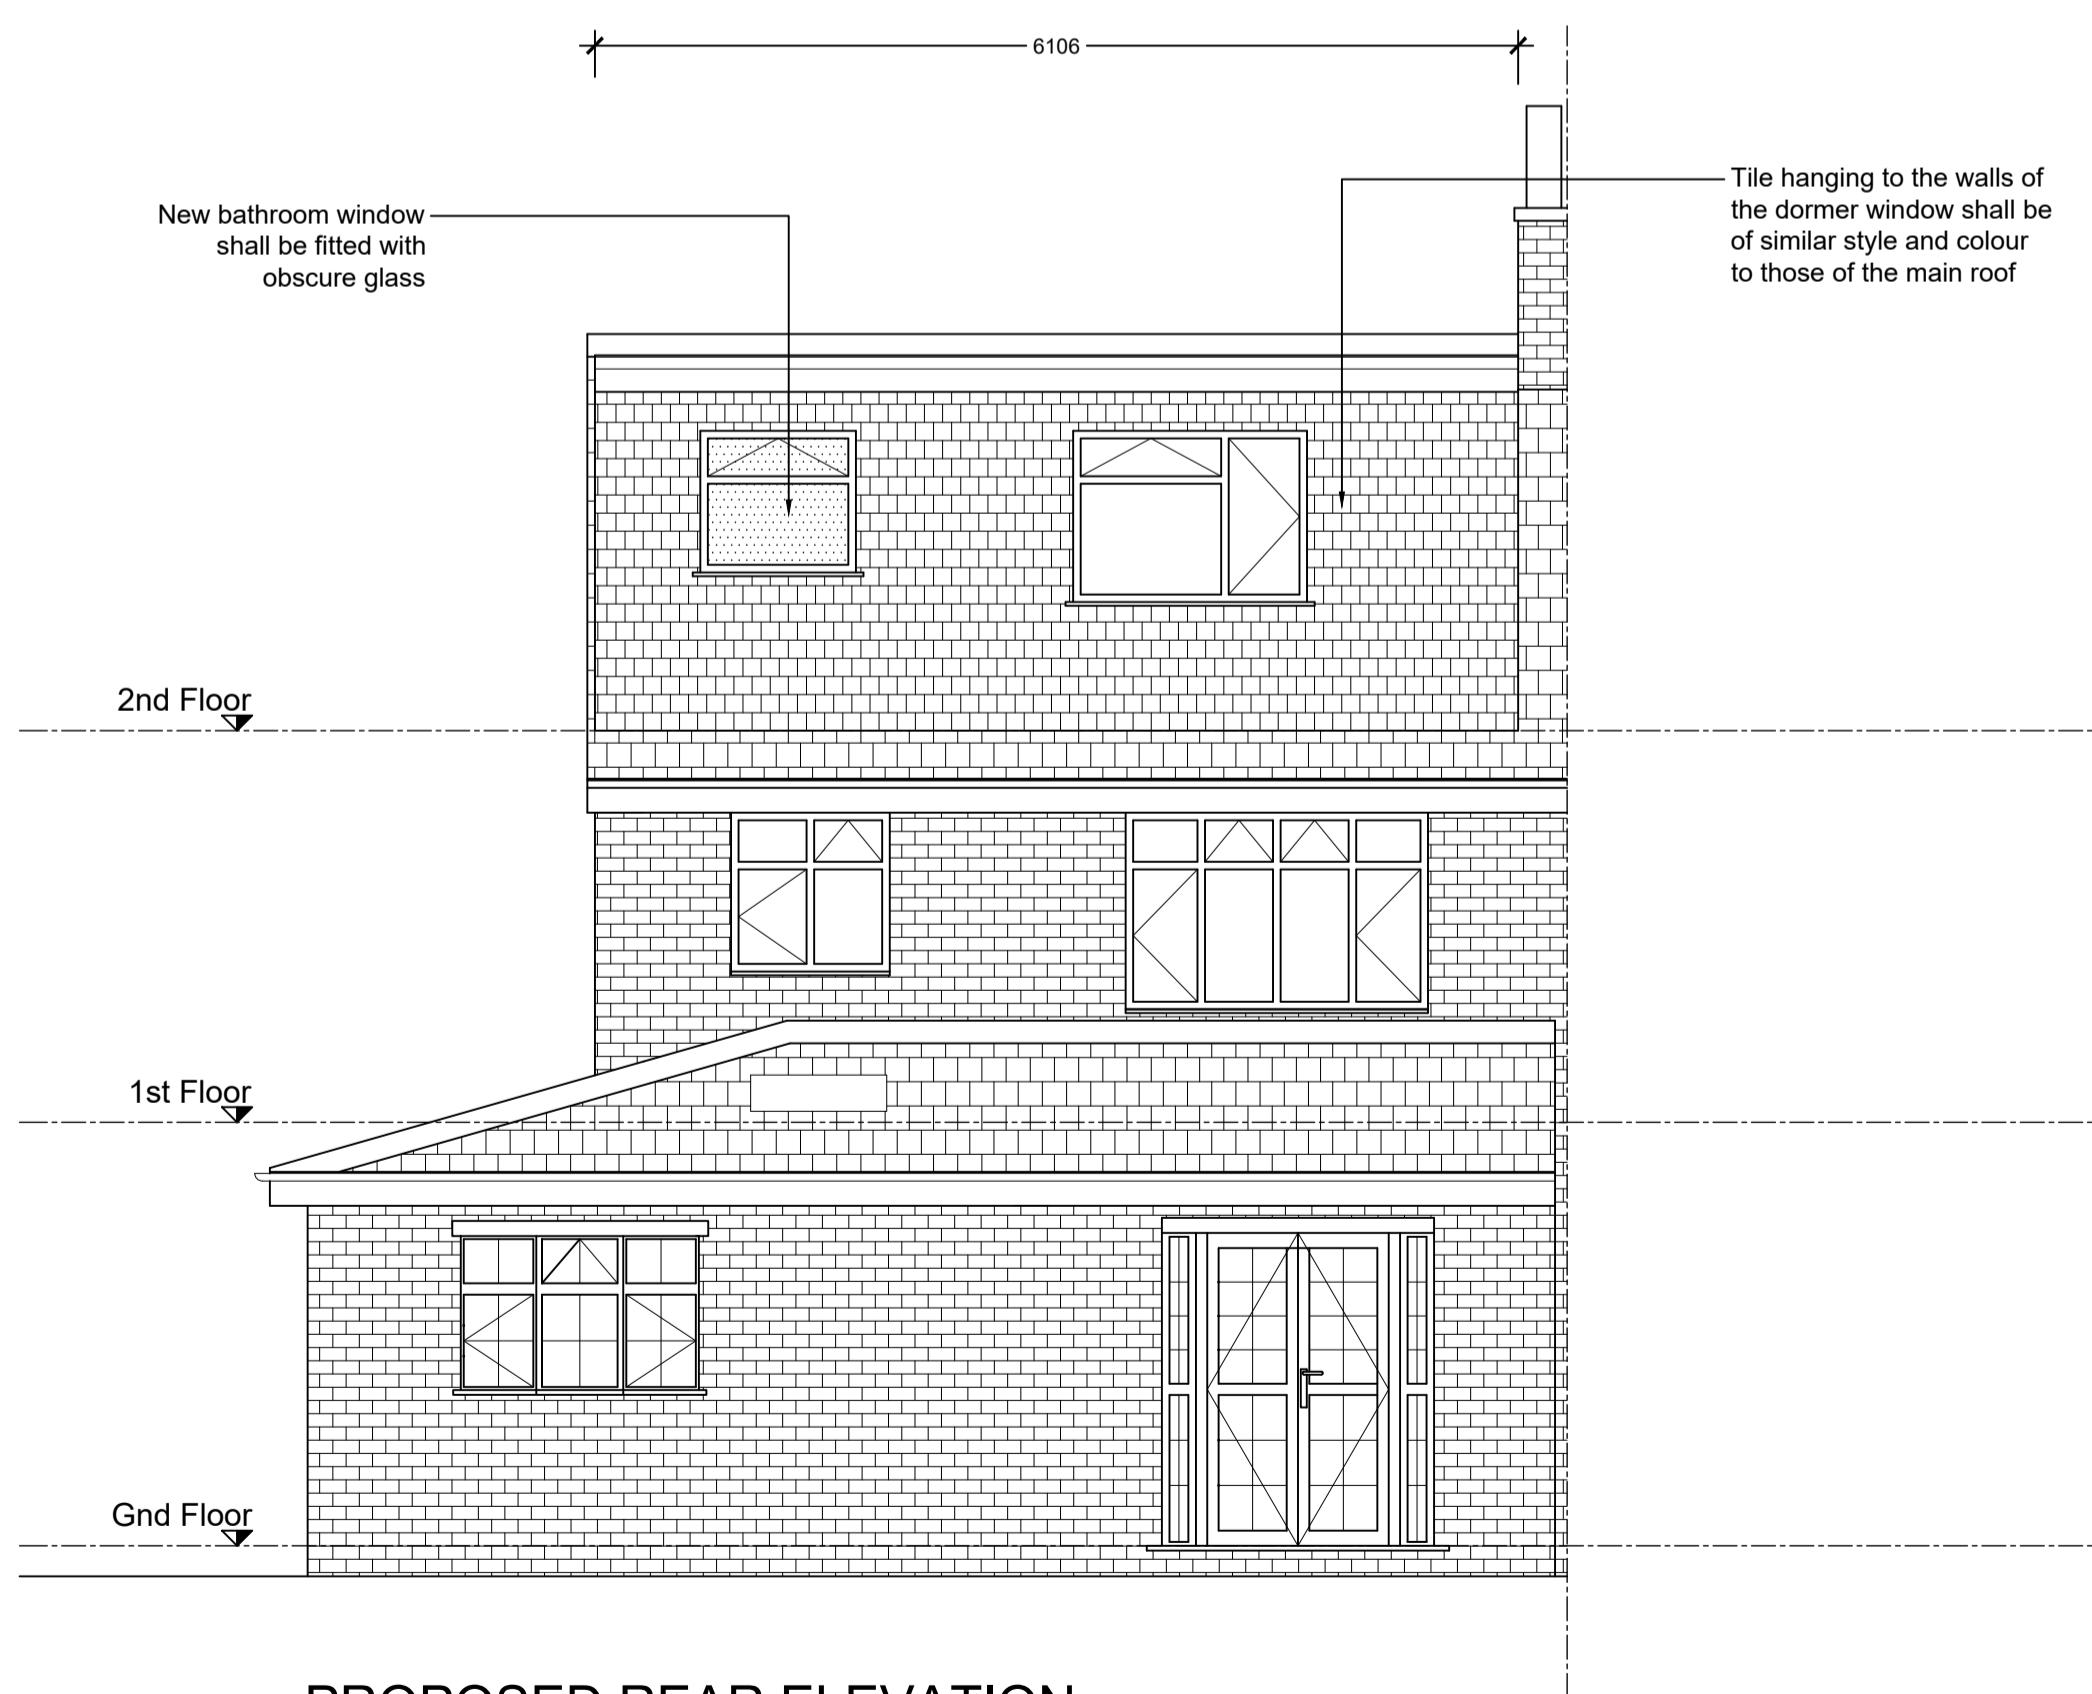

PROPOSED REAR ELEVATION
1:50

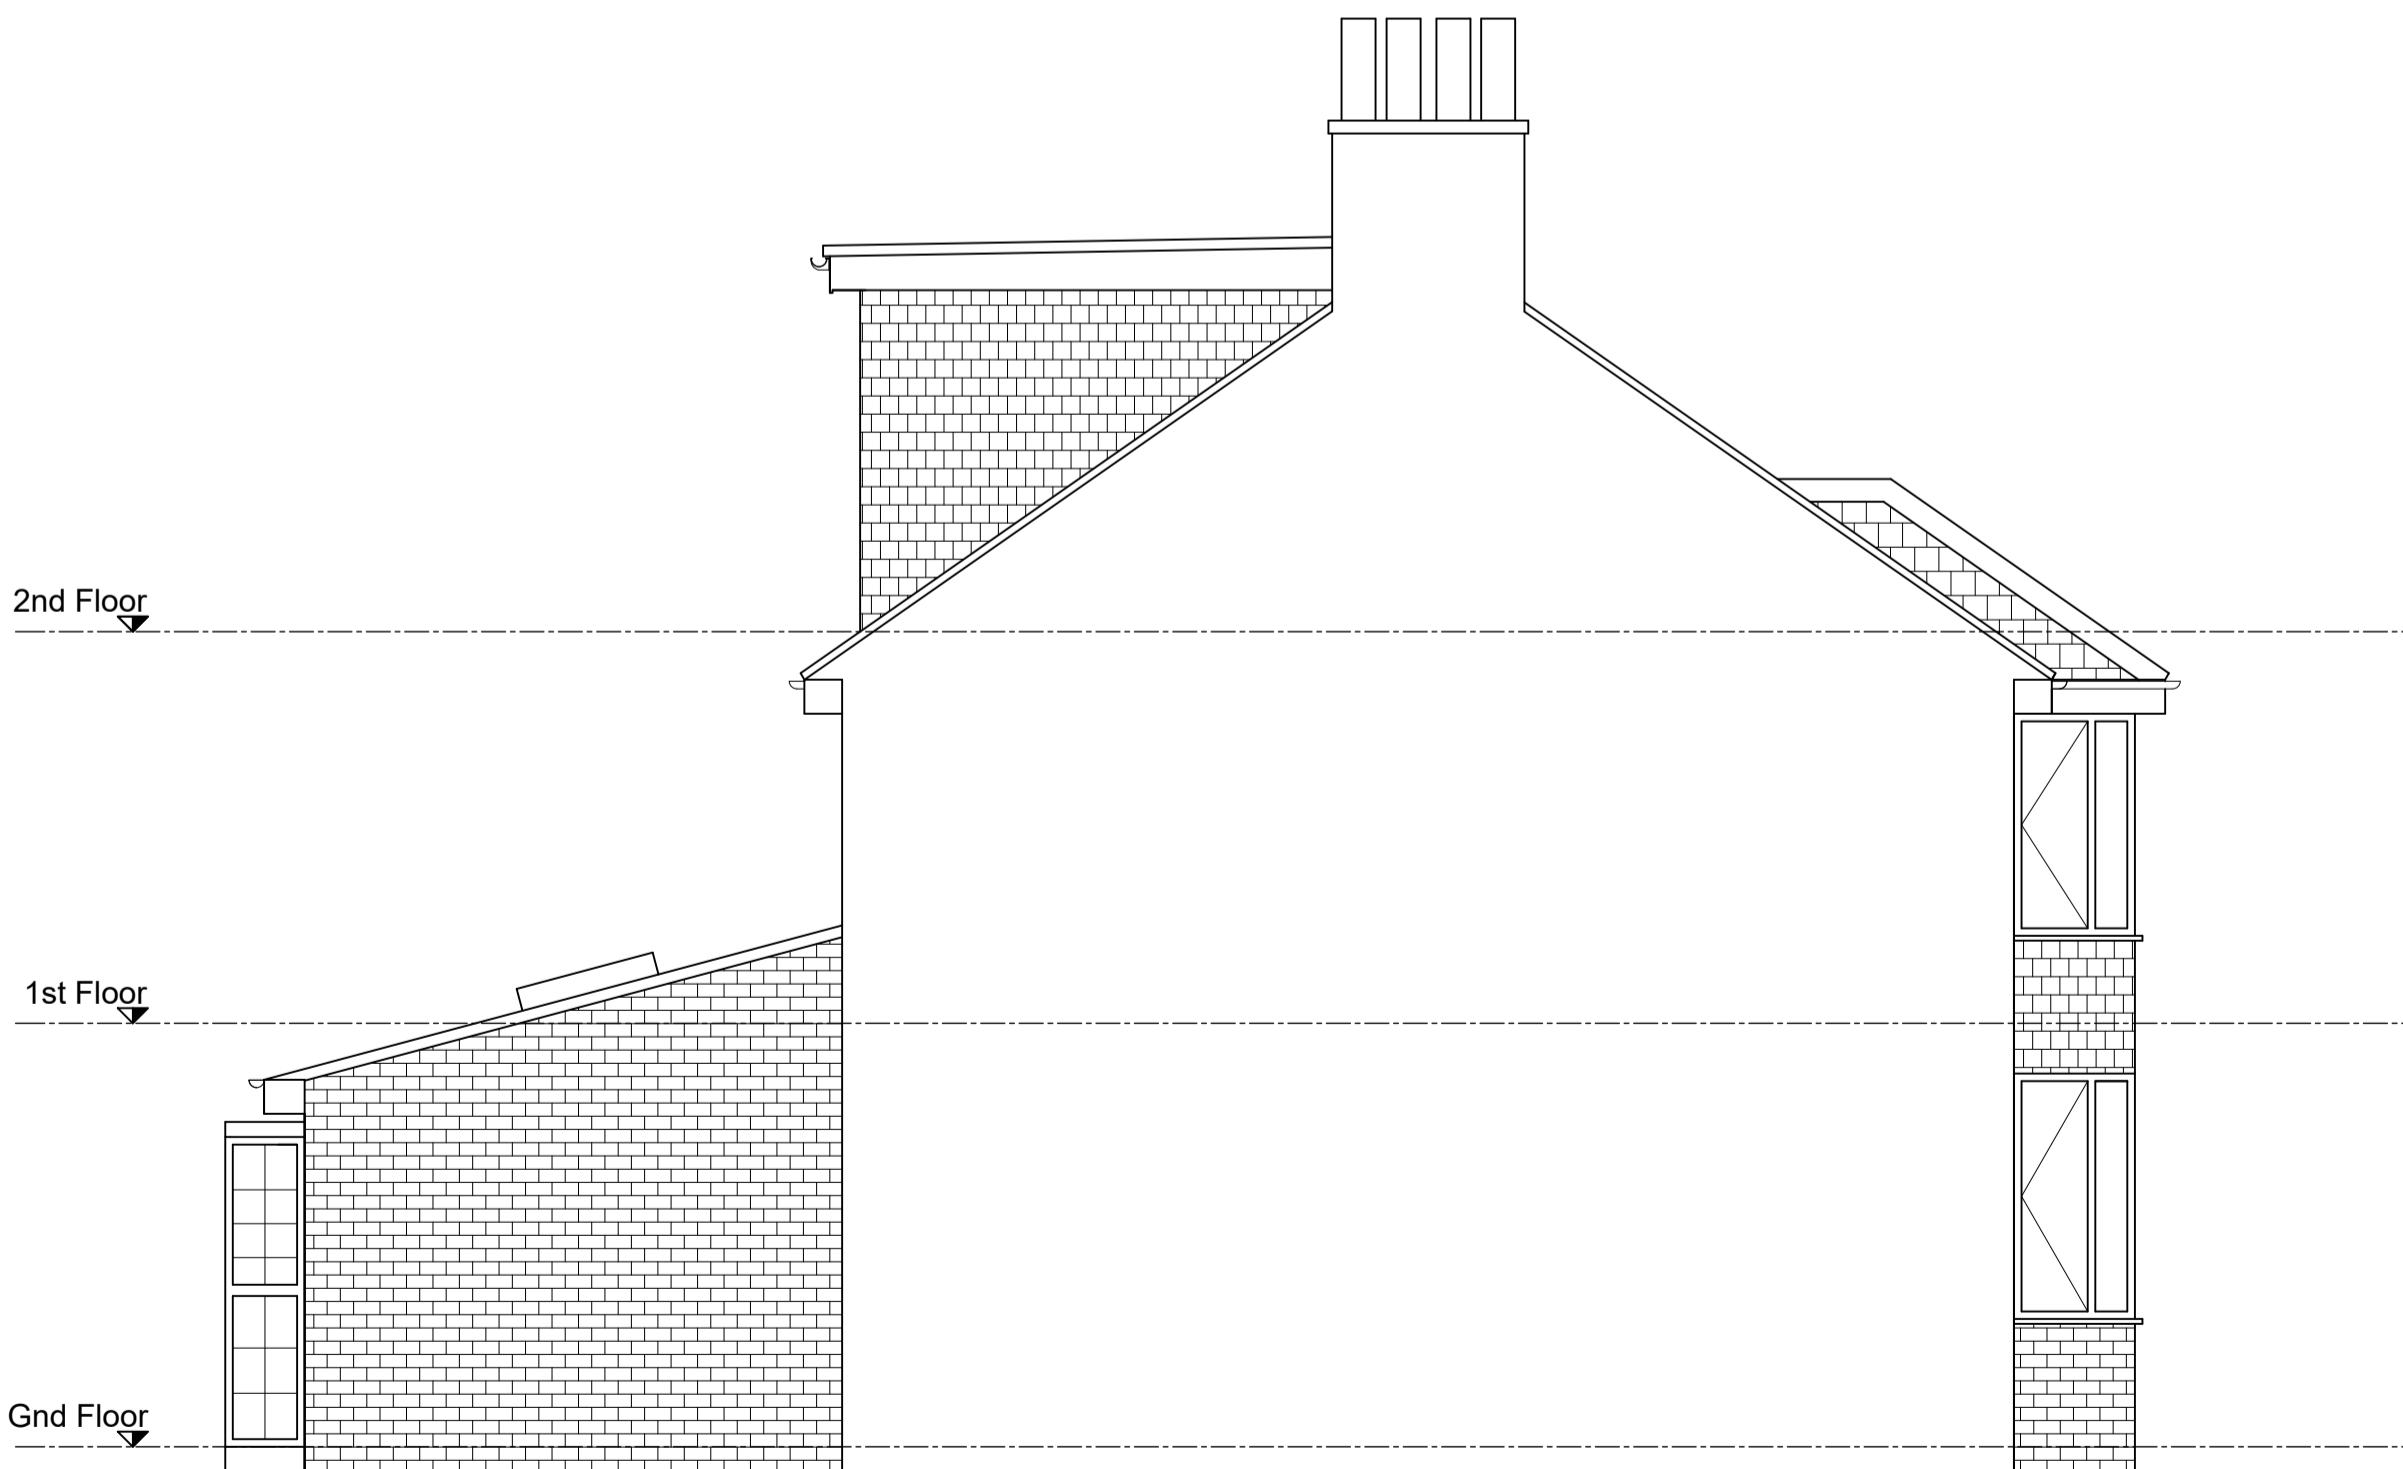

PROPOSED SIDE ELEVATION
1:50

1:50 1 m 2 m 5 m 10 m

DRAWING NOTE:
This drawing is issued for design intent purposes only. Any dimensions taken from this drawing should be cross checked onsite and approved prior to any construction works. Any discrepancies between this drawing and site conditions should be brought to the attention of the supervising architect and project manager immediately.

LEGEND:



PURPOSE OF ISSUE:
PLANNING

rev	description	date
-	-	-
-	-	-
-	-	-
-	-	-
-	-	-
project	5 CLAYTON WAY, UXBRIDGE MIDDX., UB8 3AL	
title	PROPOSED ELEVATIONS	
client	Mr. M. Judge	
scale	date	
1	50	15 03 22
dwg. no.	revision	
1500	A1	P03