



EXISTING GROUND FLOOR PLAN  
1:50

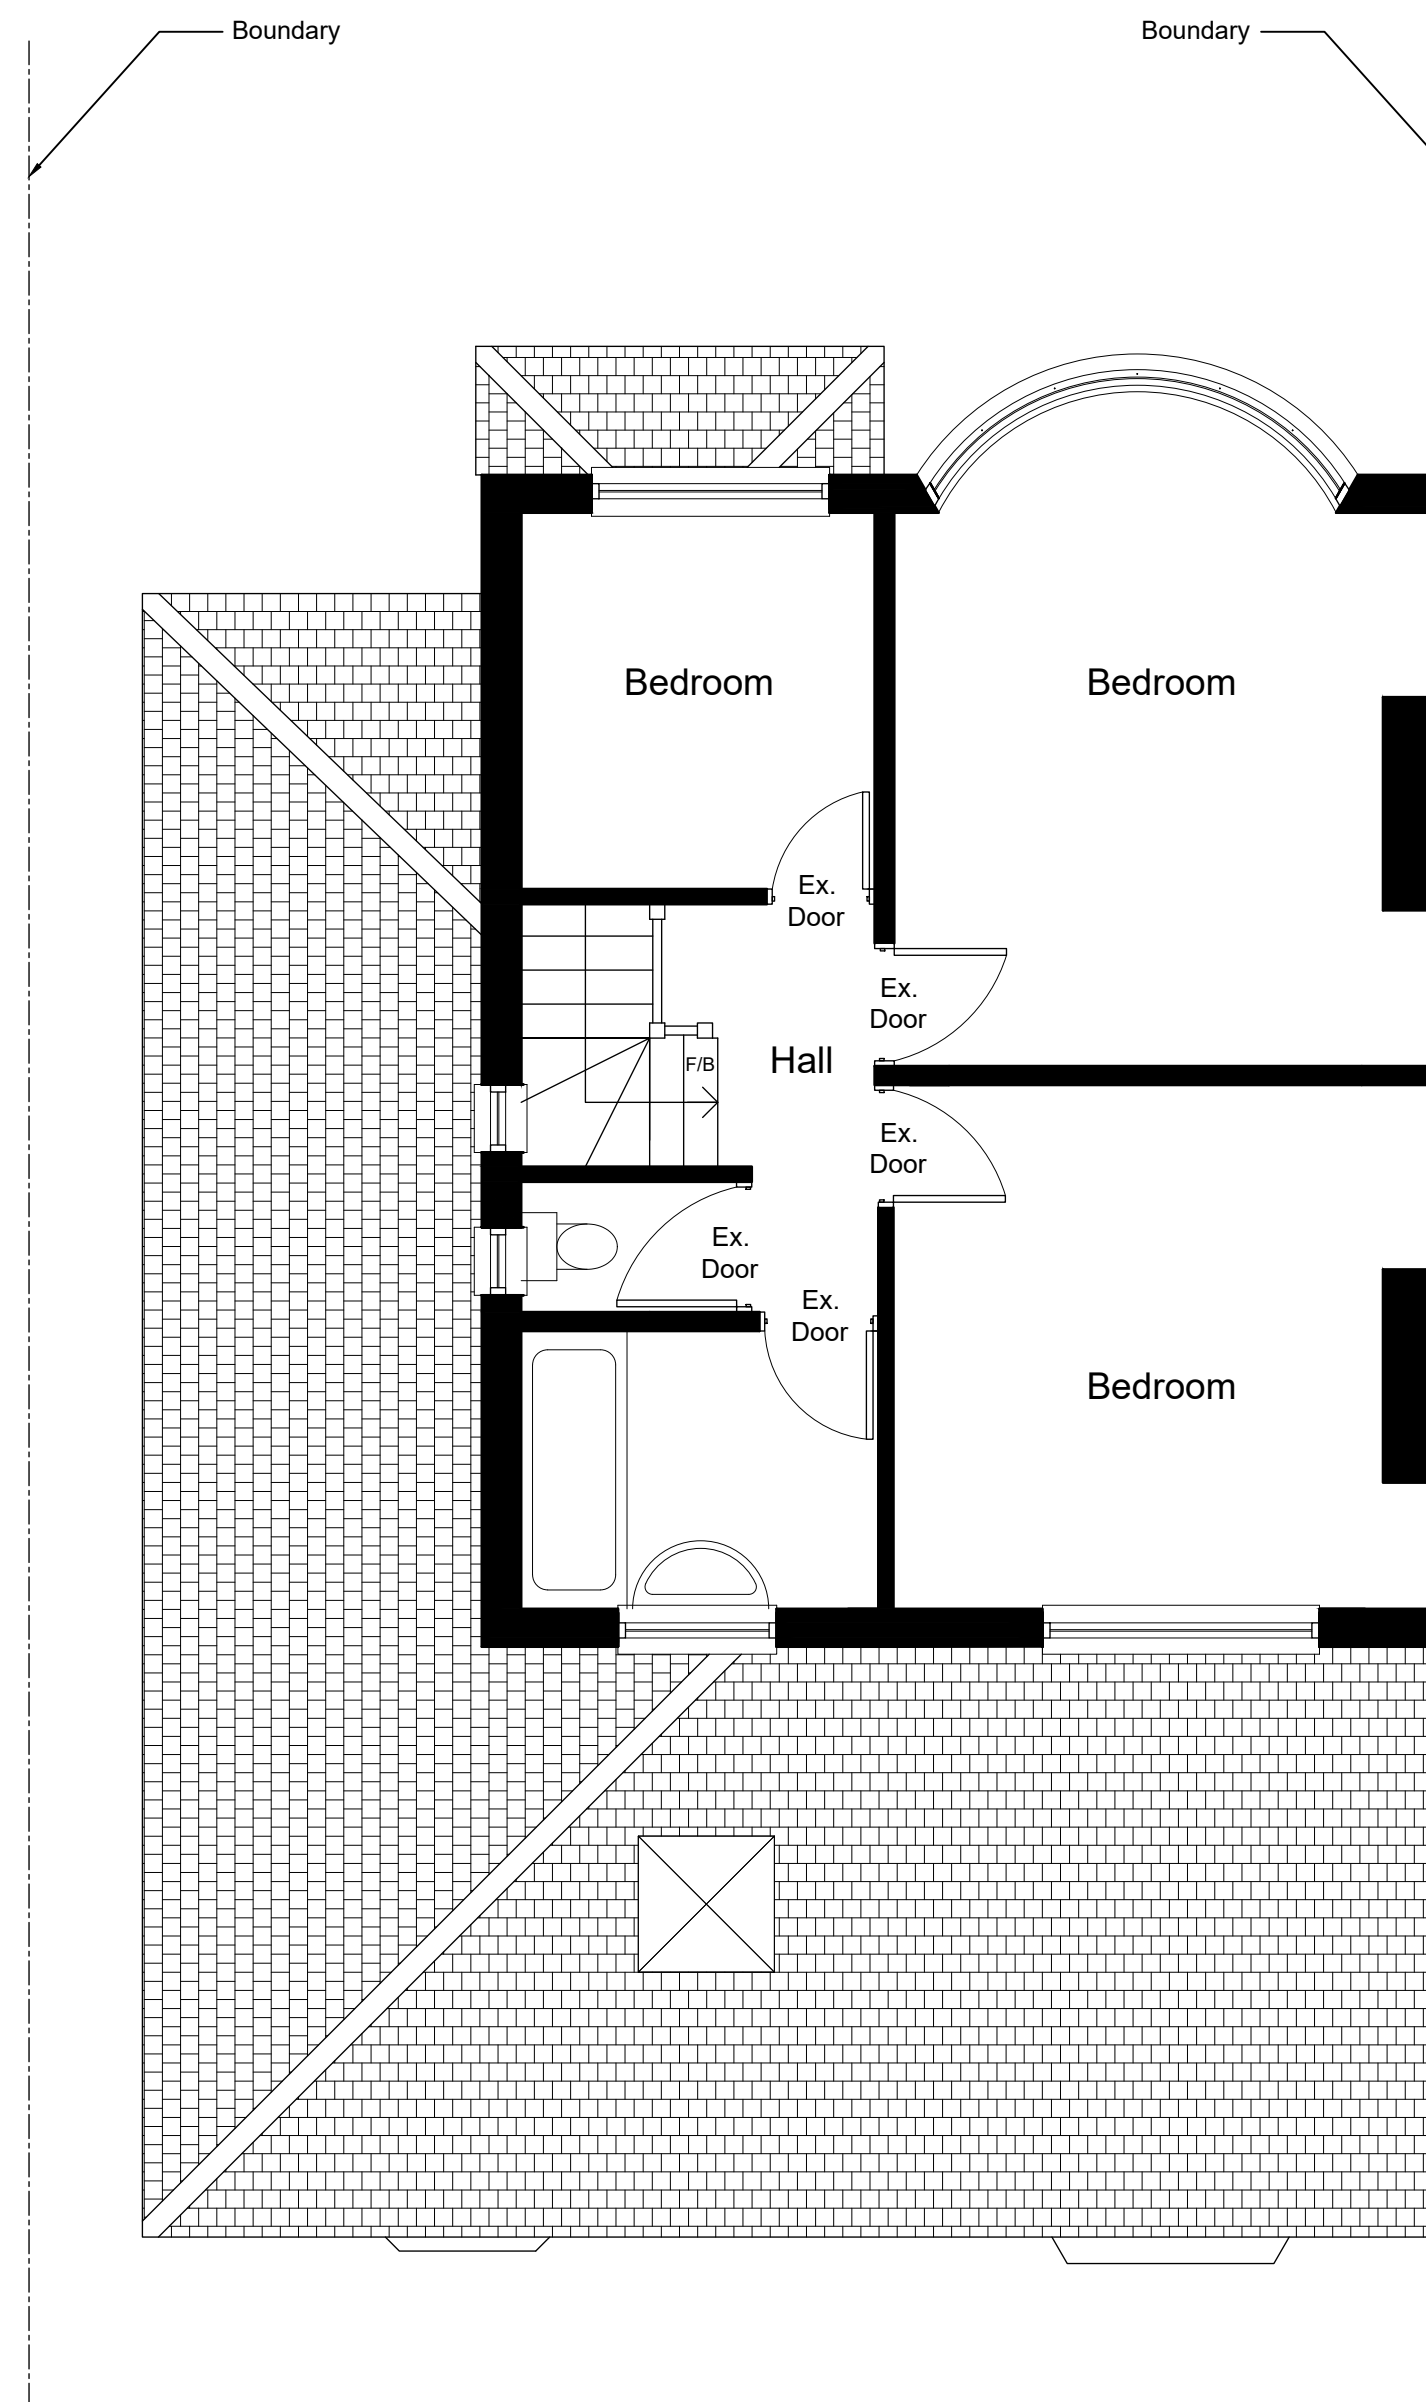

EXISTING FIRST FLOOR PLAN  
1:50

 

**DRAWING NOTE:**  
This drawing is issued for design intent purposes only. Any dimensions taken from this drawing should be cross checked on site and approved prior to any construction works. Any discrepancies between this drawing and site conditions should be brought to the attention of the supervising architect and project manager immediately.

**LEGEND:**



PURPOSE OF ISSUE:  
**PLANNING**

rev	description	date
-	-	-

project
5 CLAYTON WAY, UXBRIDGE MIDDXX. UB8 3AL

title
EXISTING GROUND AND FIRST FLOOR PLANS

client
Mr. M. Judge

scale	date
1 50	15 03 22

dwg. no.	revision
1500 A1 SU01	-