




EXISTING FRONT ELEVATION  
1:50

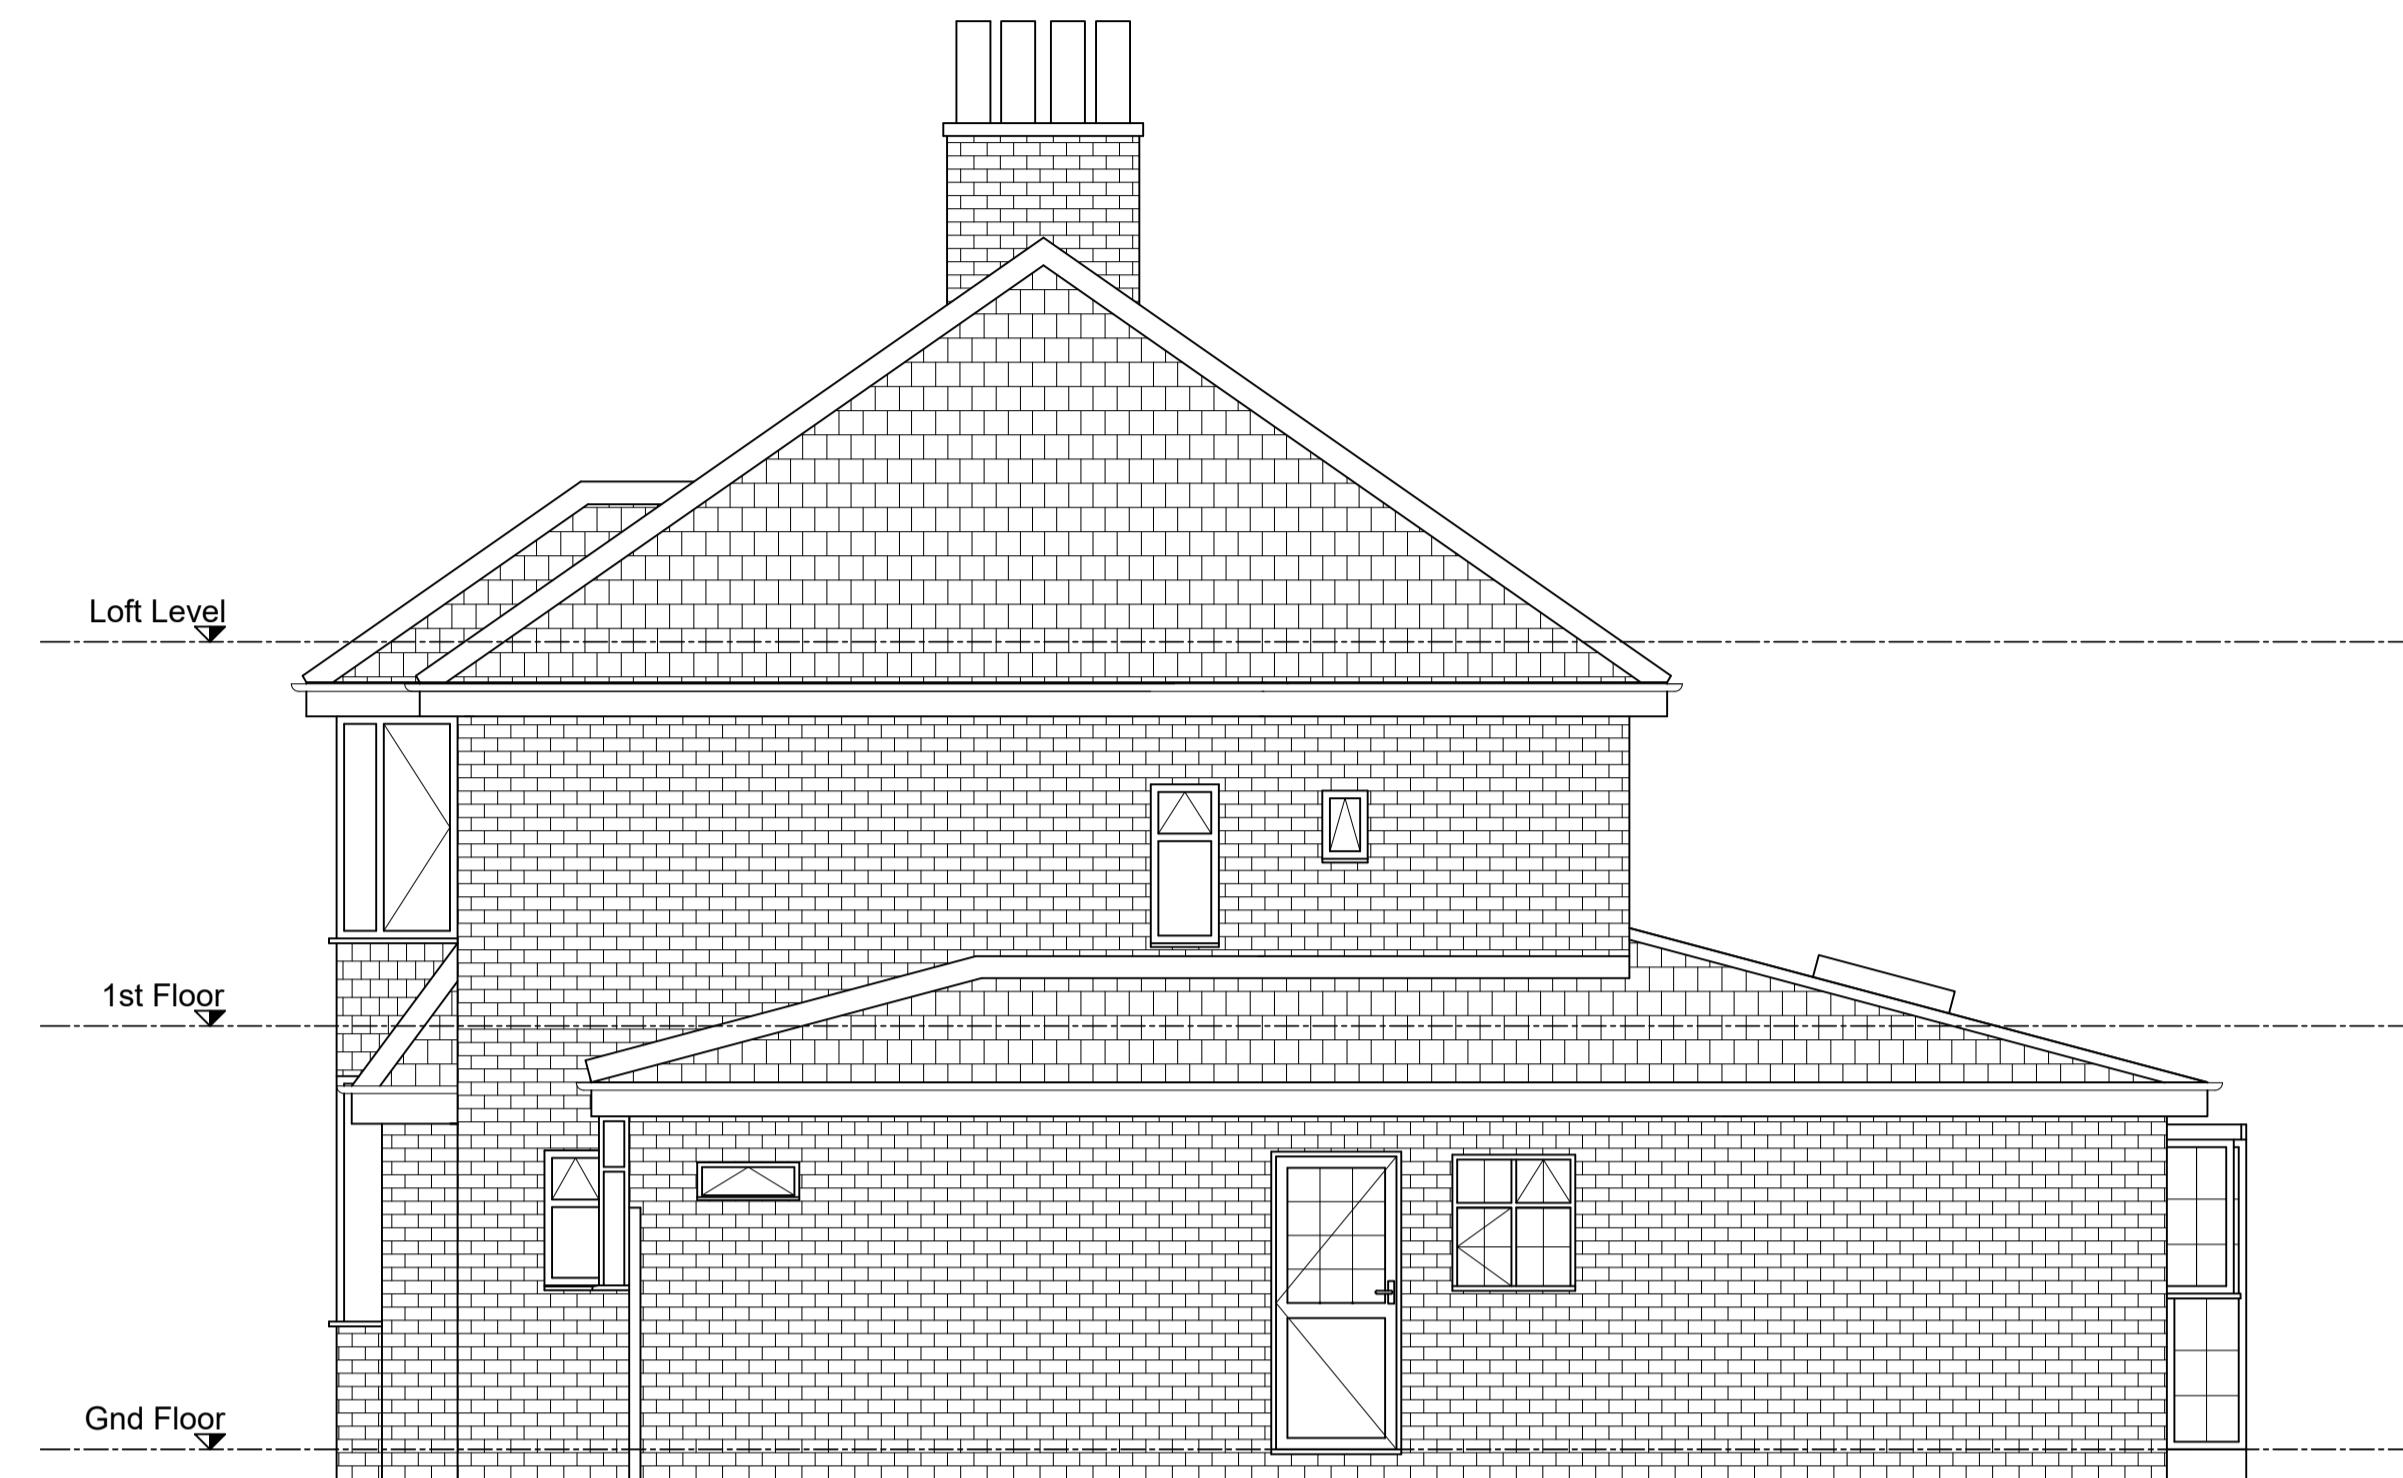

EXISTING SIDE ELEVATION  
1:50

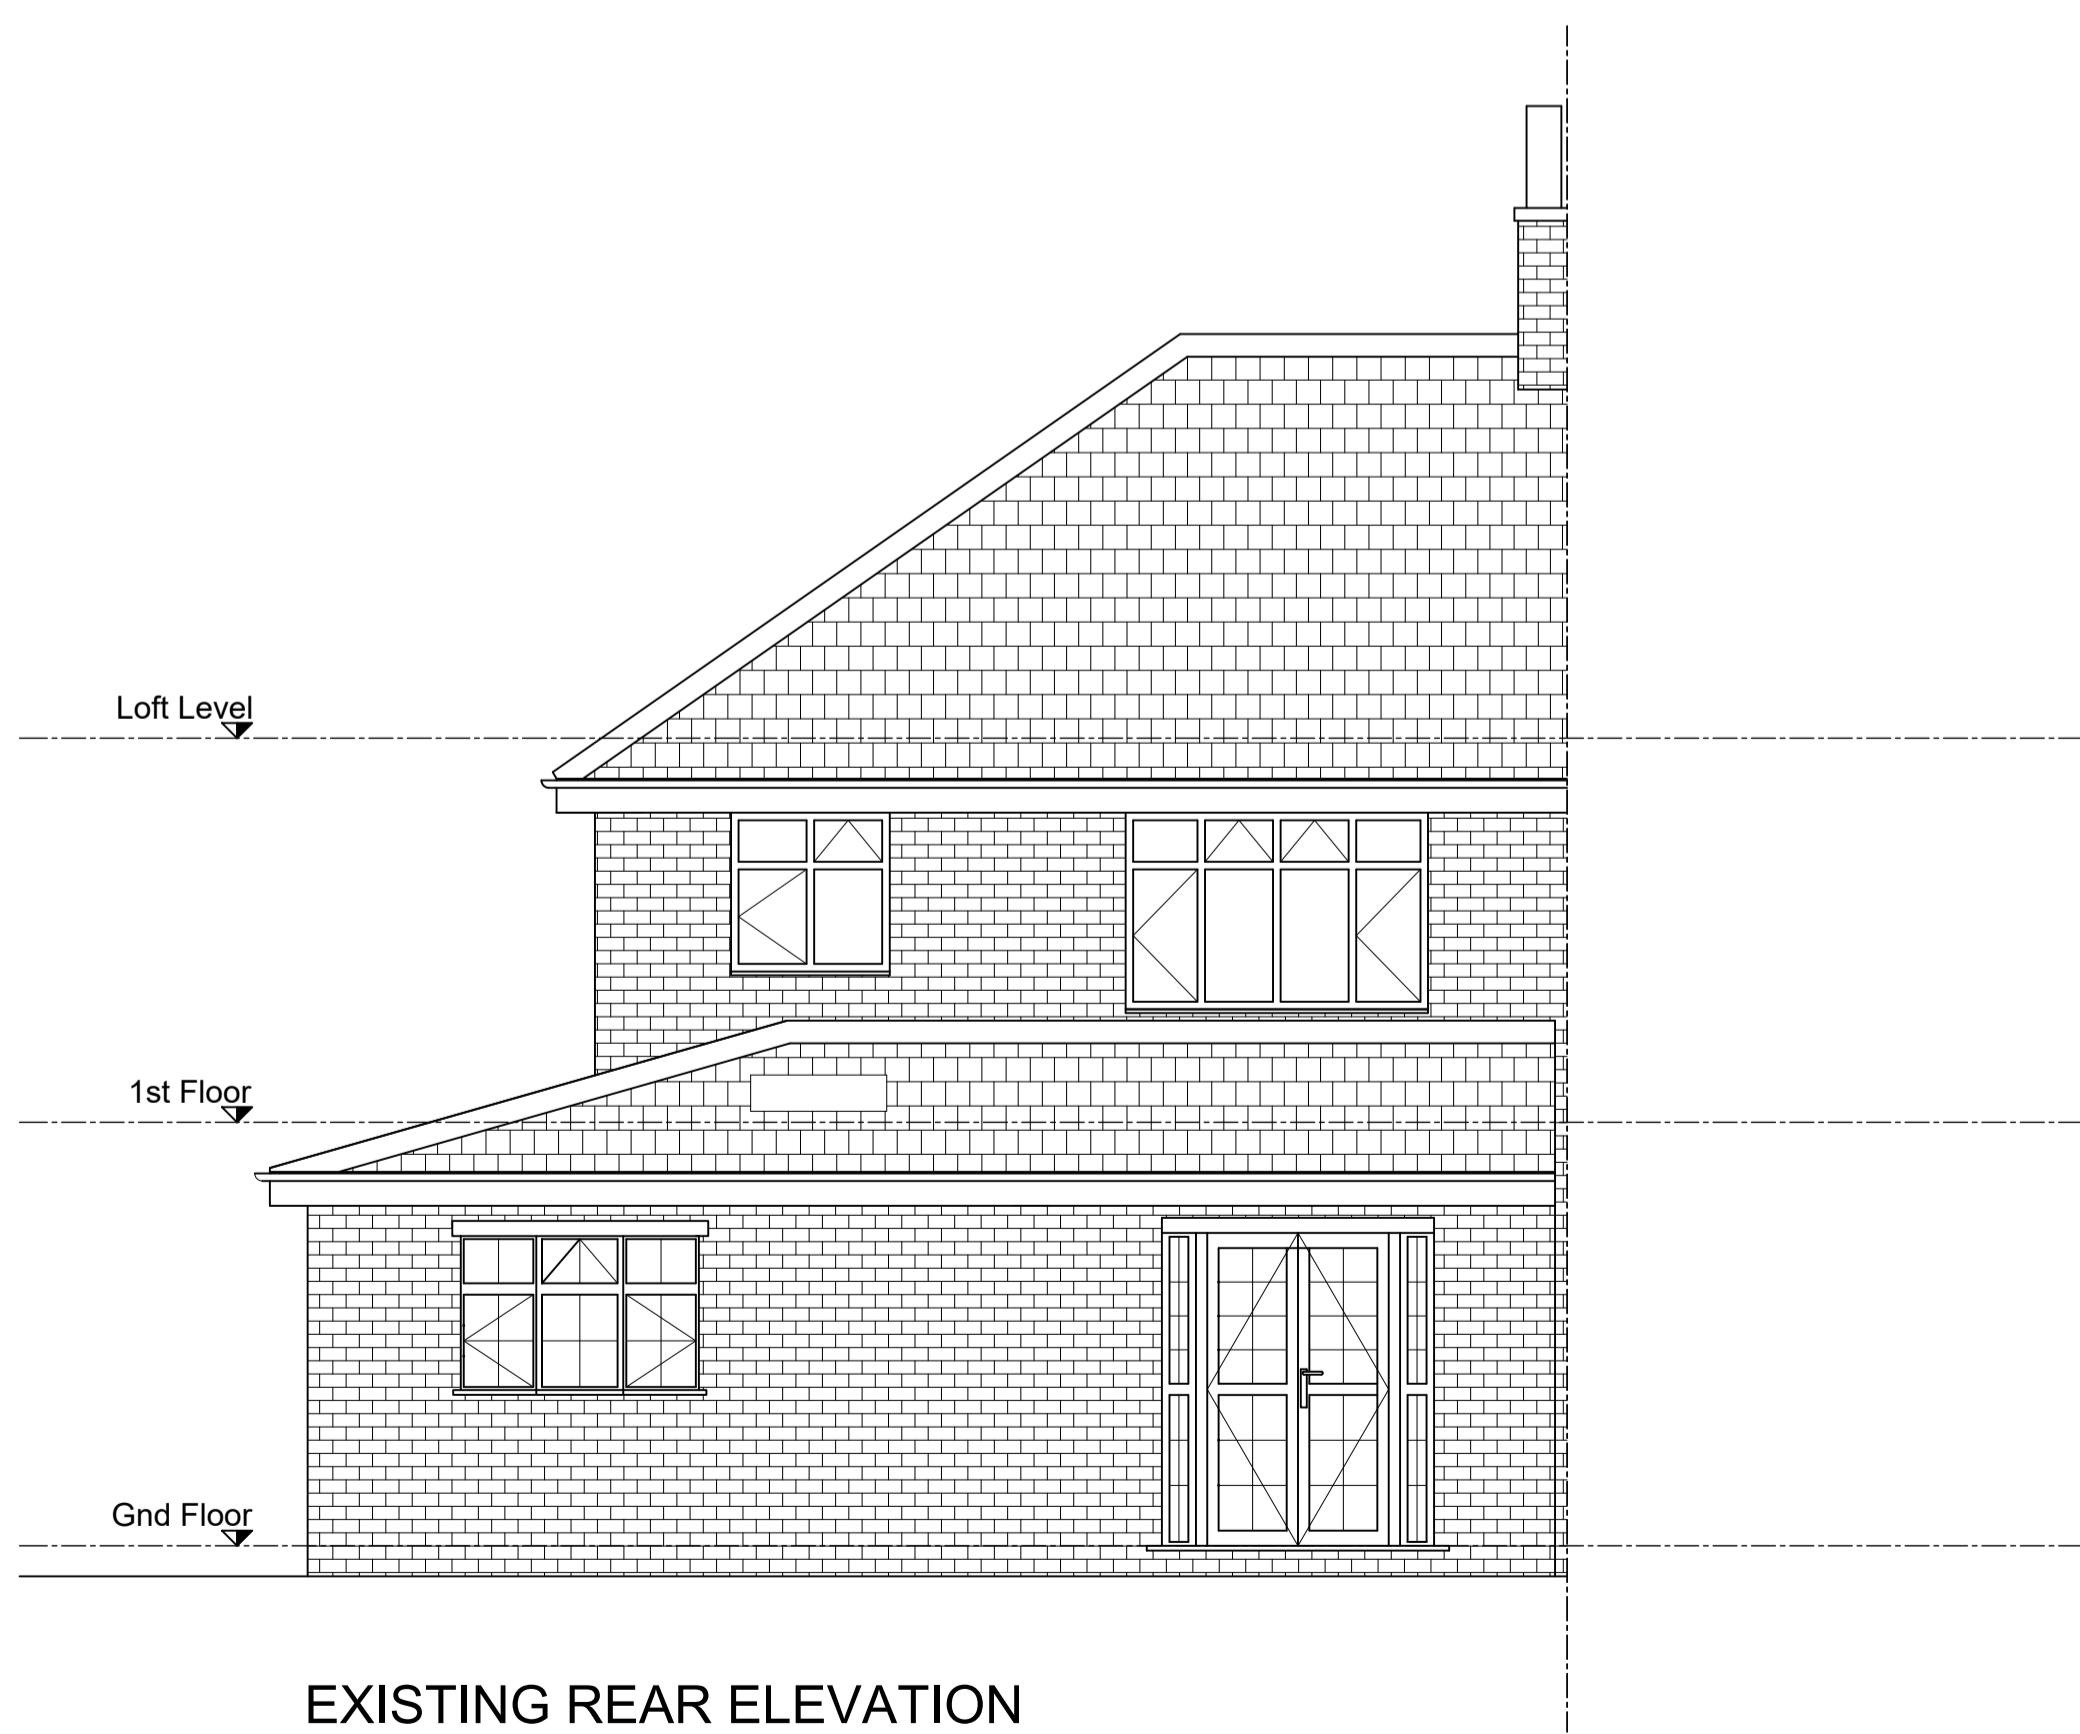

EXISTING REAR ELEVATION  
1:50

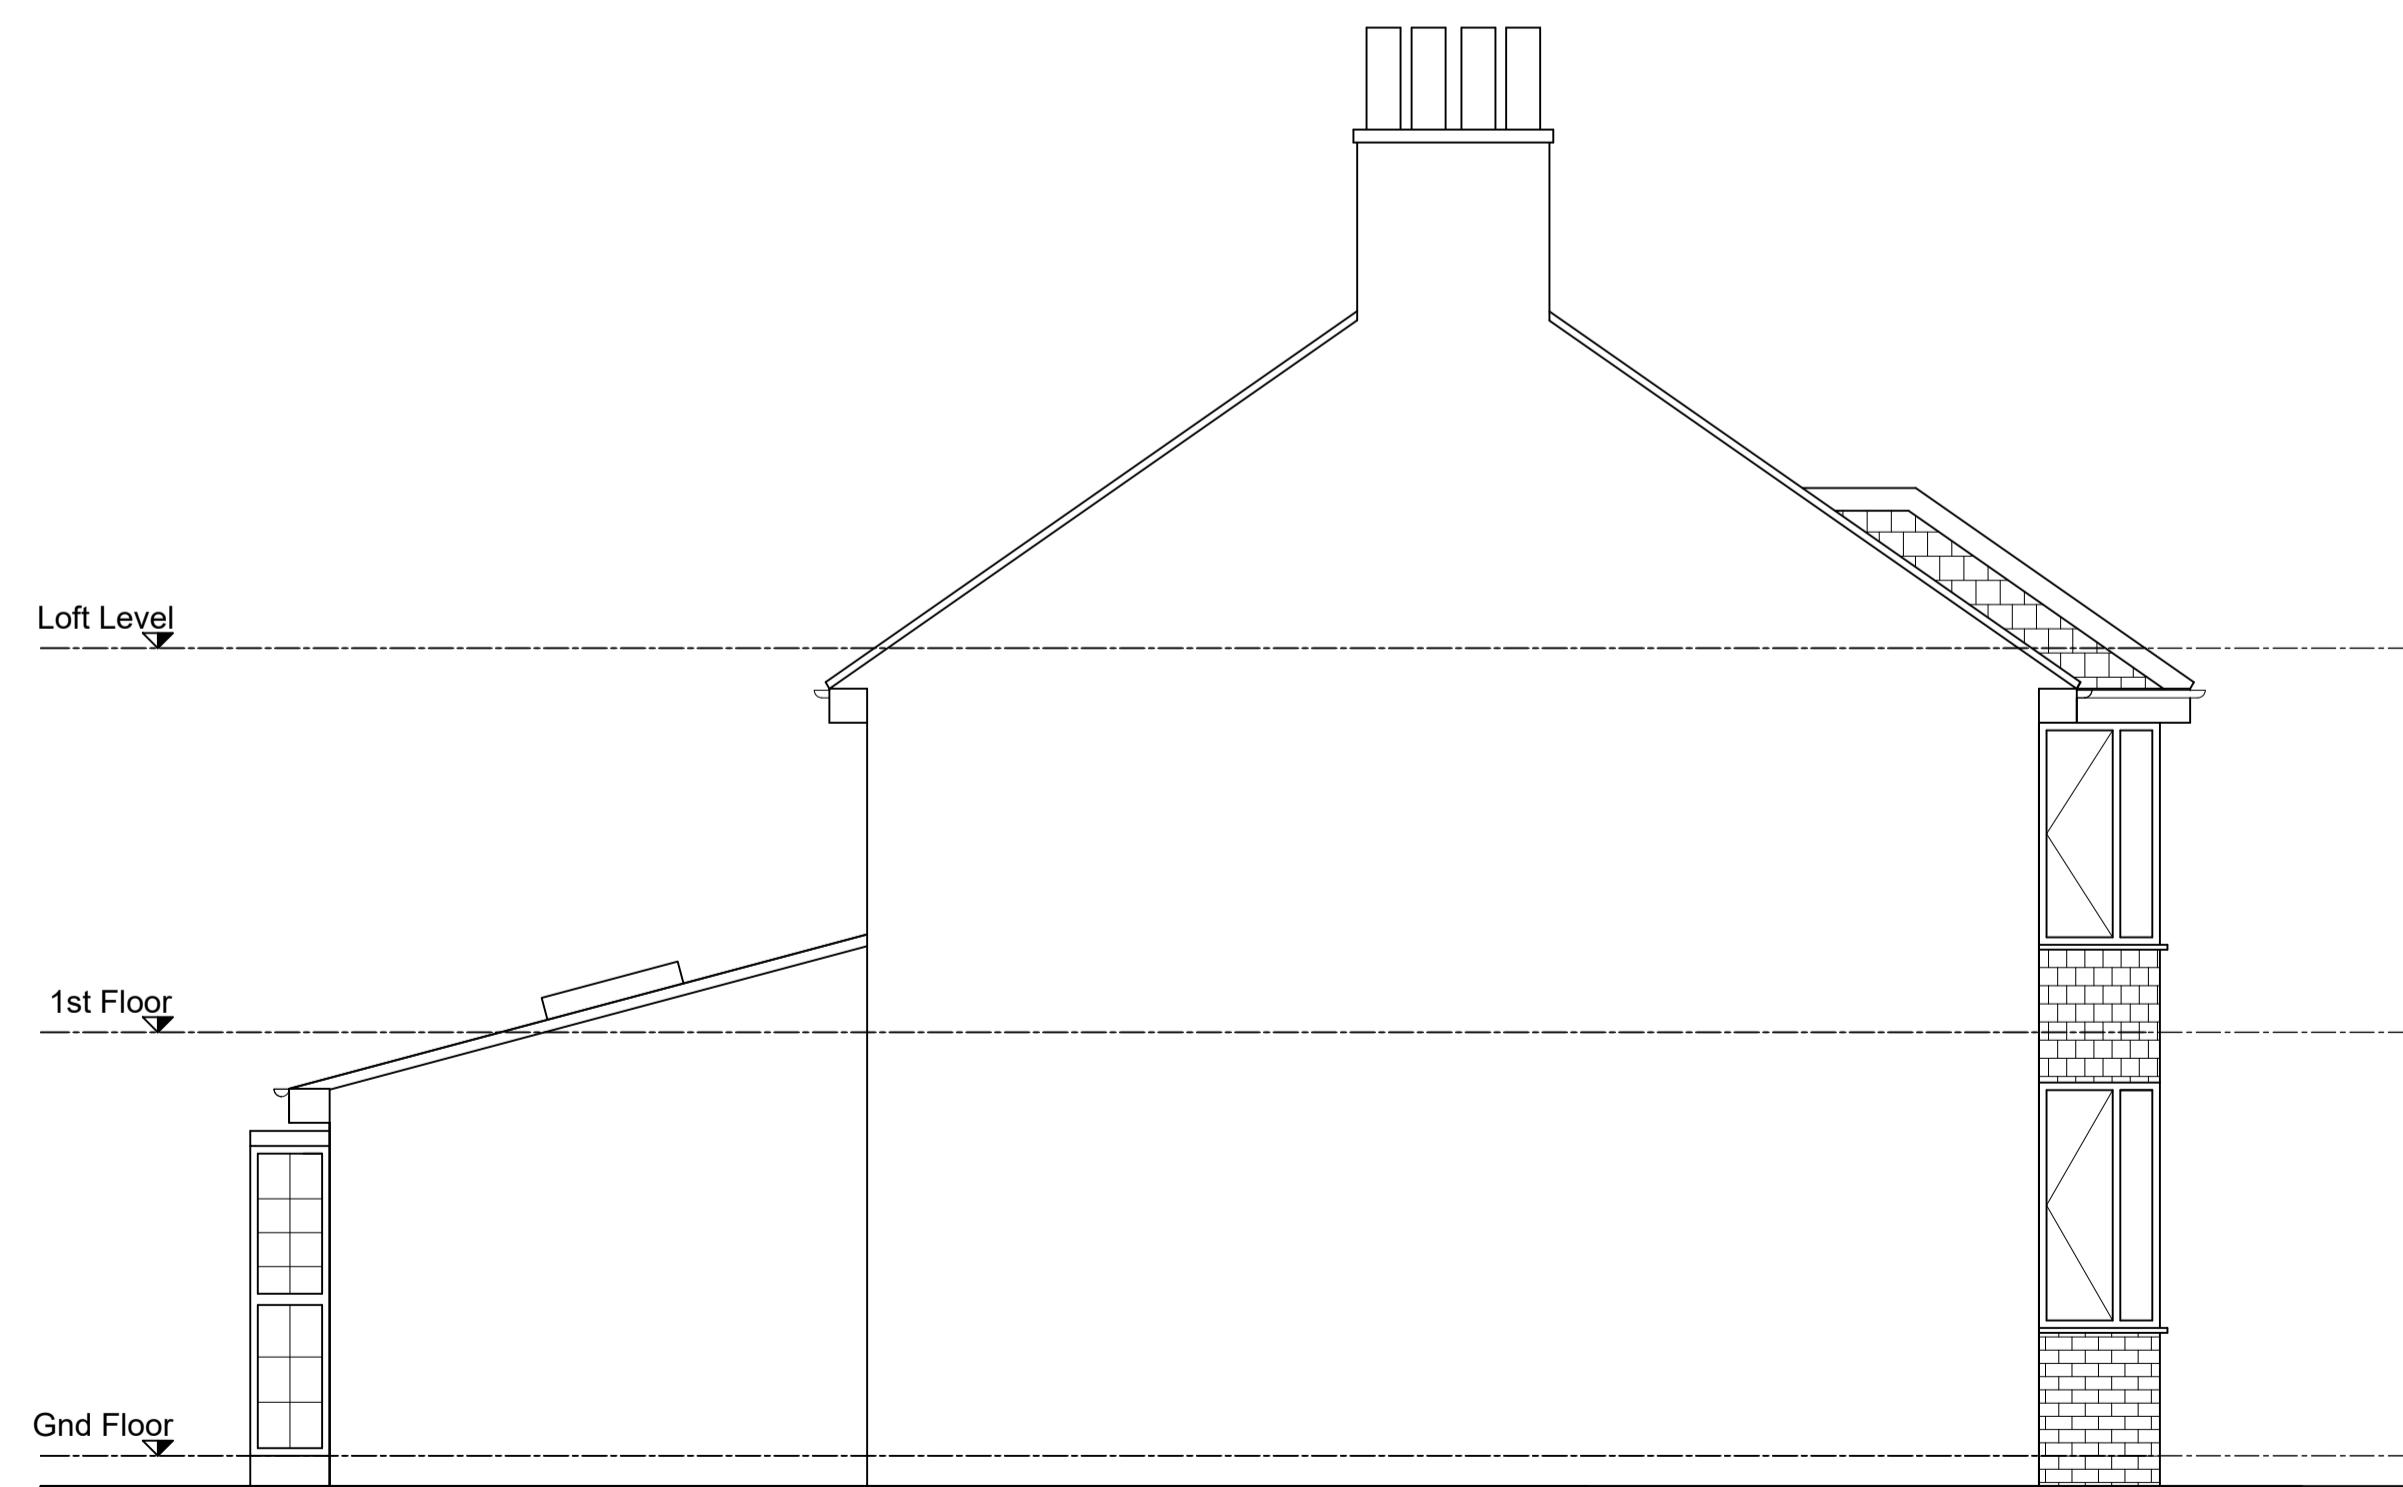

EXISTING SIDE ELEVATION  
1:50

1:50 1 m 2 m 5 m 10 m

DRAWING NOTE:  
This drawing is issued for design intent purposes only. Any dimensions taken from this drawing should be cross checked onsite and approved prior to any construction works. Any discrepancies between this drawing and site conditions should be brought to the attention of the supervising architect and project manager immediately.

LEGEND:



**REN**  
ARCHITECTURAL DESIGN

PURPOSE OF ISSUE: <b>PLANNING</b>				
rev	description	date		
-	-	-		
project				
5 CLAYTON WAY, UXBRIDGE MIDDX., UB8 3AL				
title				
EXISTING ELEVATIONS				
client				
Mr. M. Judge				
scale				
1	50	15	03	22
dwg. no.			revision	
1500			A1	SU03