




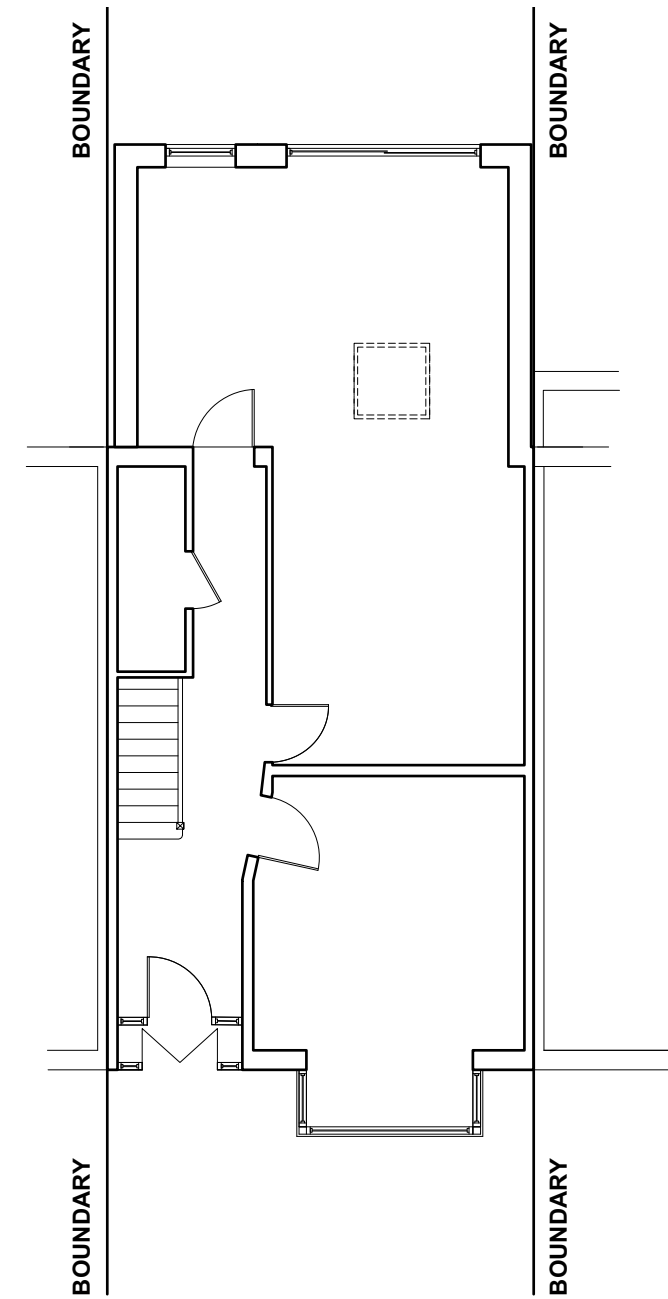

1 EXISTING GROUND FLOOR PLAN
Scale: 1:100

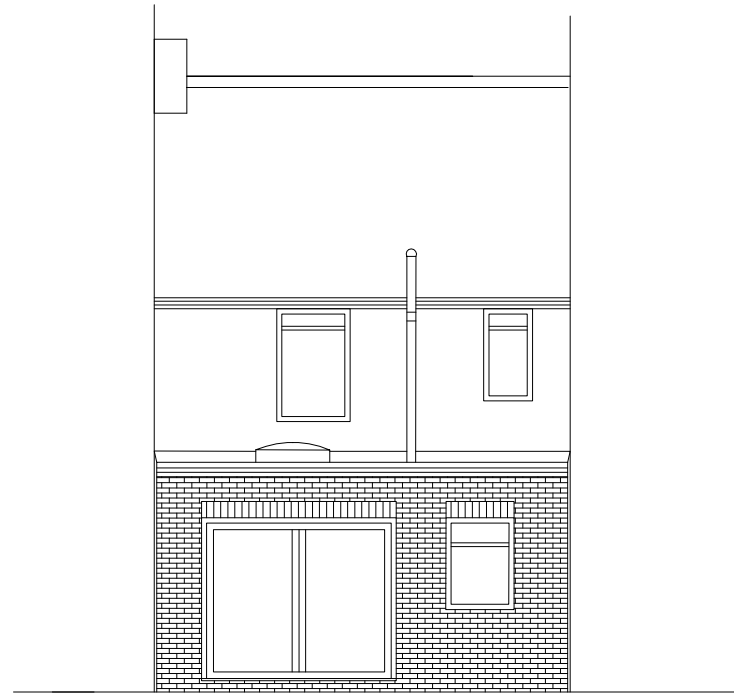

2 EXISTING REAR ELEVATION
Scale: 1:100

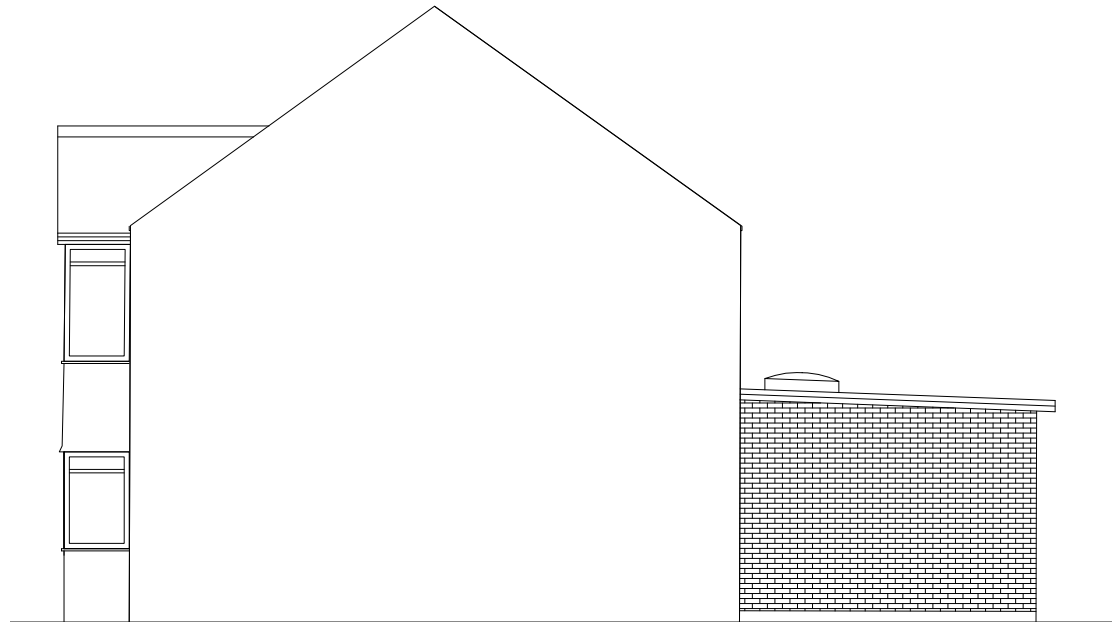

3 EXISTING SIDE ELEVATION
Scale: 1:100



REV	DESCRIPTION	BY	DATE

DRAWING STATUS

FOR DISCUSSION	
FOR COSTING ONLY	
FOR DESIGN INTENT ONLY	

NOTES:

Next Chapter

T +44 (0) 798 487 2957
WWW.NEXTCHAPTERDESIGN.CO.UK

CLIENT
MR SINGH

PROJECT
22 CLEMENT GARDENS
UB3 4AR

DESCRIPTION
EXISTING GF PLAN & ELEVATIONS

SCALE	DRAWN BY	DATE
A/S	RJ	02.07.26

DRAWING NO.	REVISION
100_06	-

NOTE:
DRAWINGS ARE FOR PLANNING PERMISSION ONLY
CONTRACTOR TO ENSURE ALL MATERIALS USED AND
ELECTRICAL WORK COMPLIES WITH LOCAL
AUTHORITY REGULATIONS.

STRUCTURAL ENGINEER MUST BE EMPLOYED
WHERE APPLICABLE.

DO NOT SCALE OFF DRAWING. ALL DIMENSIONS
TO BE VERIFIED ON SITE. ALL WORKS ARE TO COMPLY WITH
CURRENT BUILDING REGULATIONS
THIS DRAWING IS THE COPYRIGHT OF NEXT CHAPTER DESIGN.
THIS DRAWING CANNOT BE COPIED, REPRODUCED, RETAINED OR
DISCLOSED TO ANY UNAUTHORISED PERSON.