




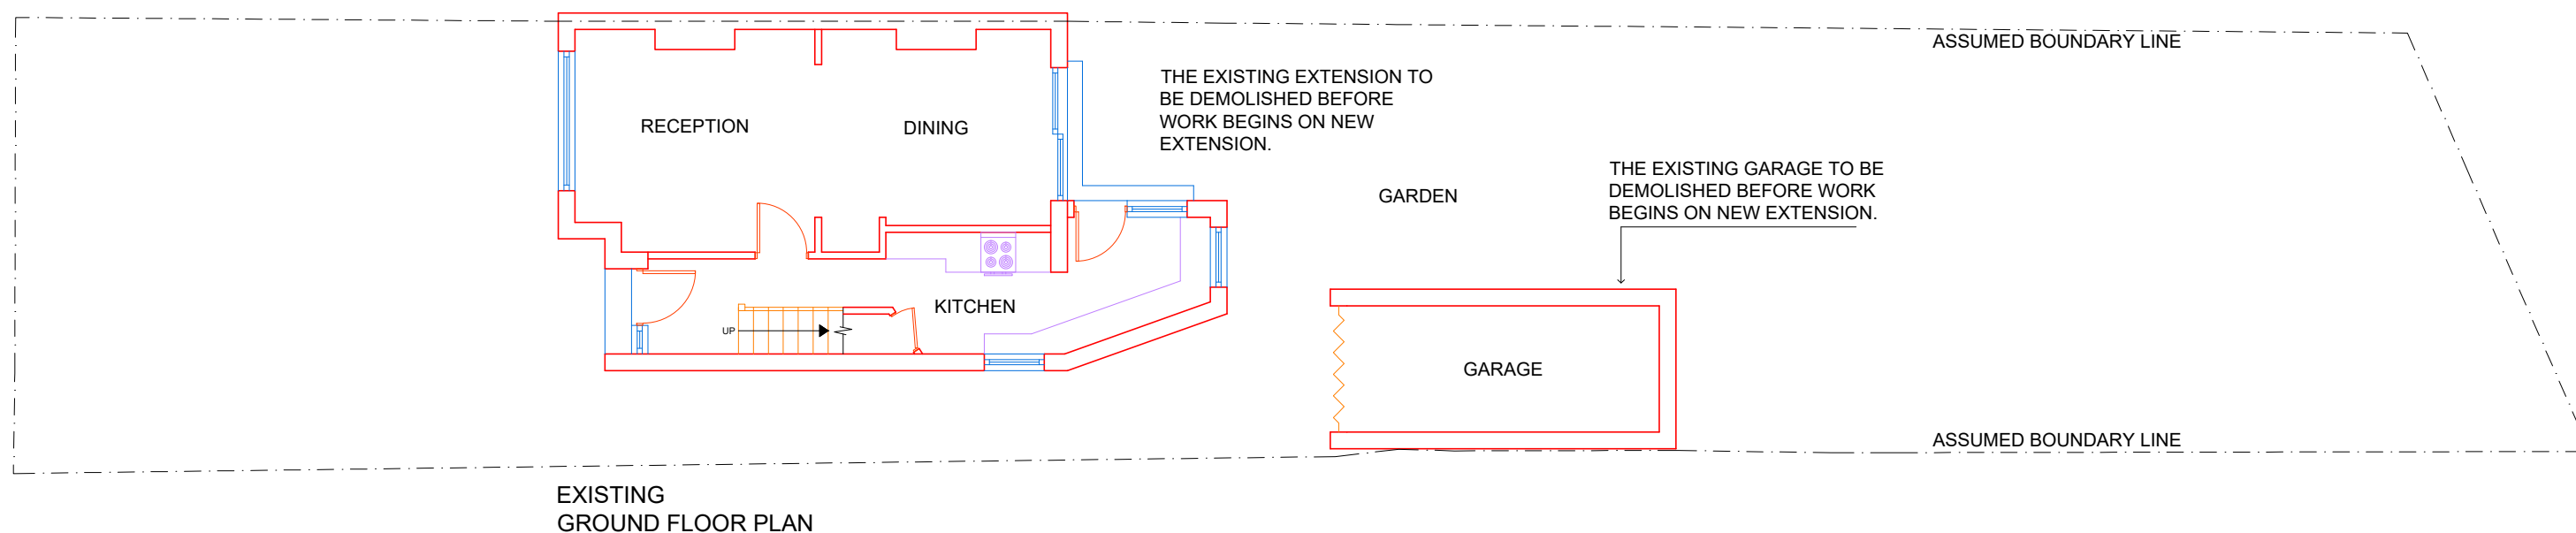


A	DA ISSUE	24.07.26	GK
	AMENDMENT		BY

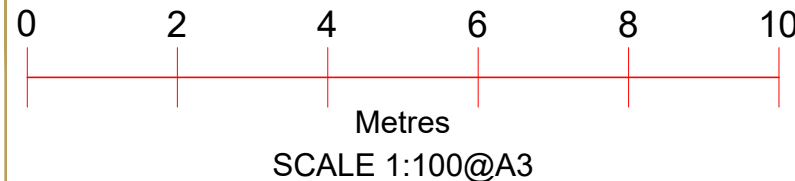

Project :	Proposed Single Storey Rear Extension	Sheet Title : Existing Floor Plan	Address : 18 Elers Road Hayes UB3 1NY
Date :	24/07/26	Sheet No : 01	Applicant :

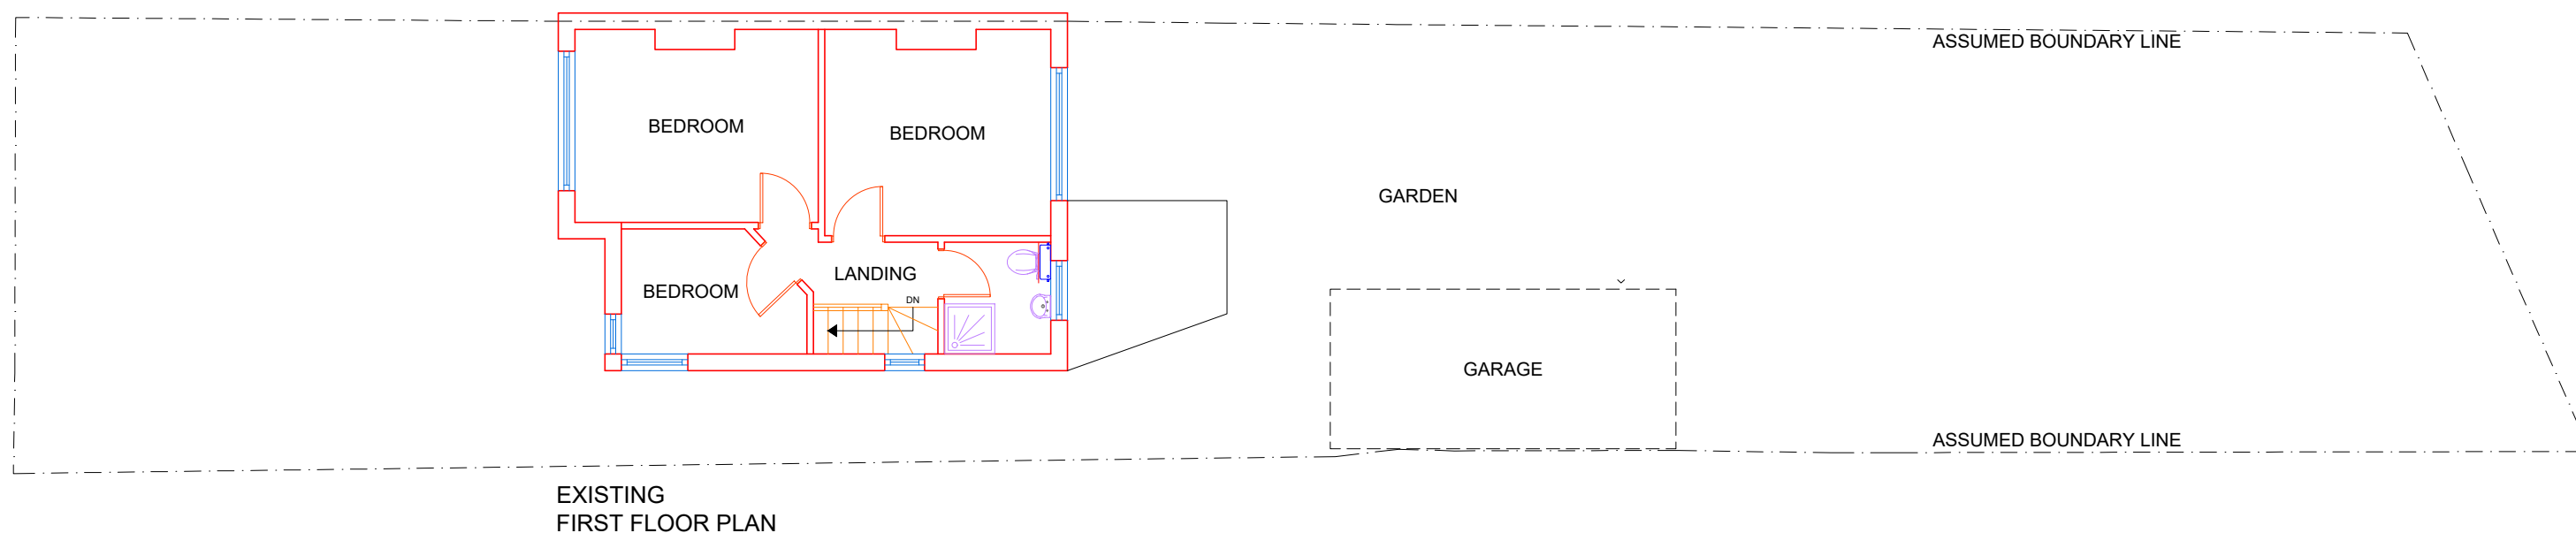

A	DA ISSUE	24.07.26	GK
	AMENDMENT		BY

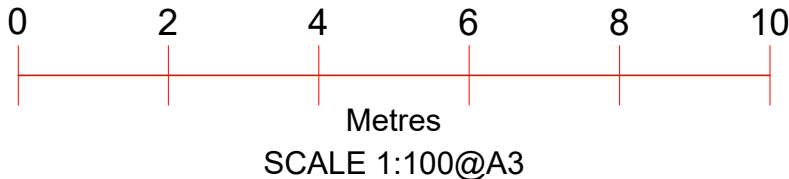

Project :

Proposed
Single Storey
Rear Extension

Sheet Title :

Existing Floor Plan

Address :


18 Elers Road
Hayes
UB3 1NY

Date :


24/07/26

Sheet No : 02

Applicant :

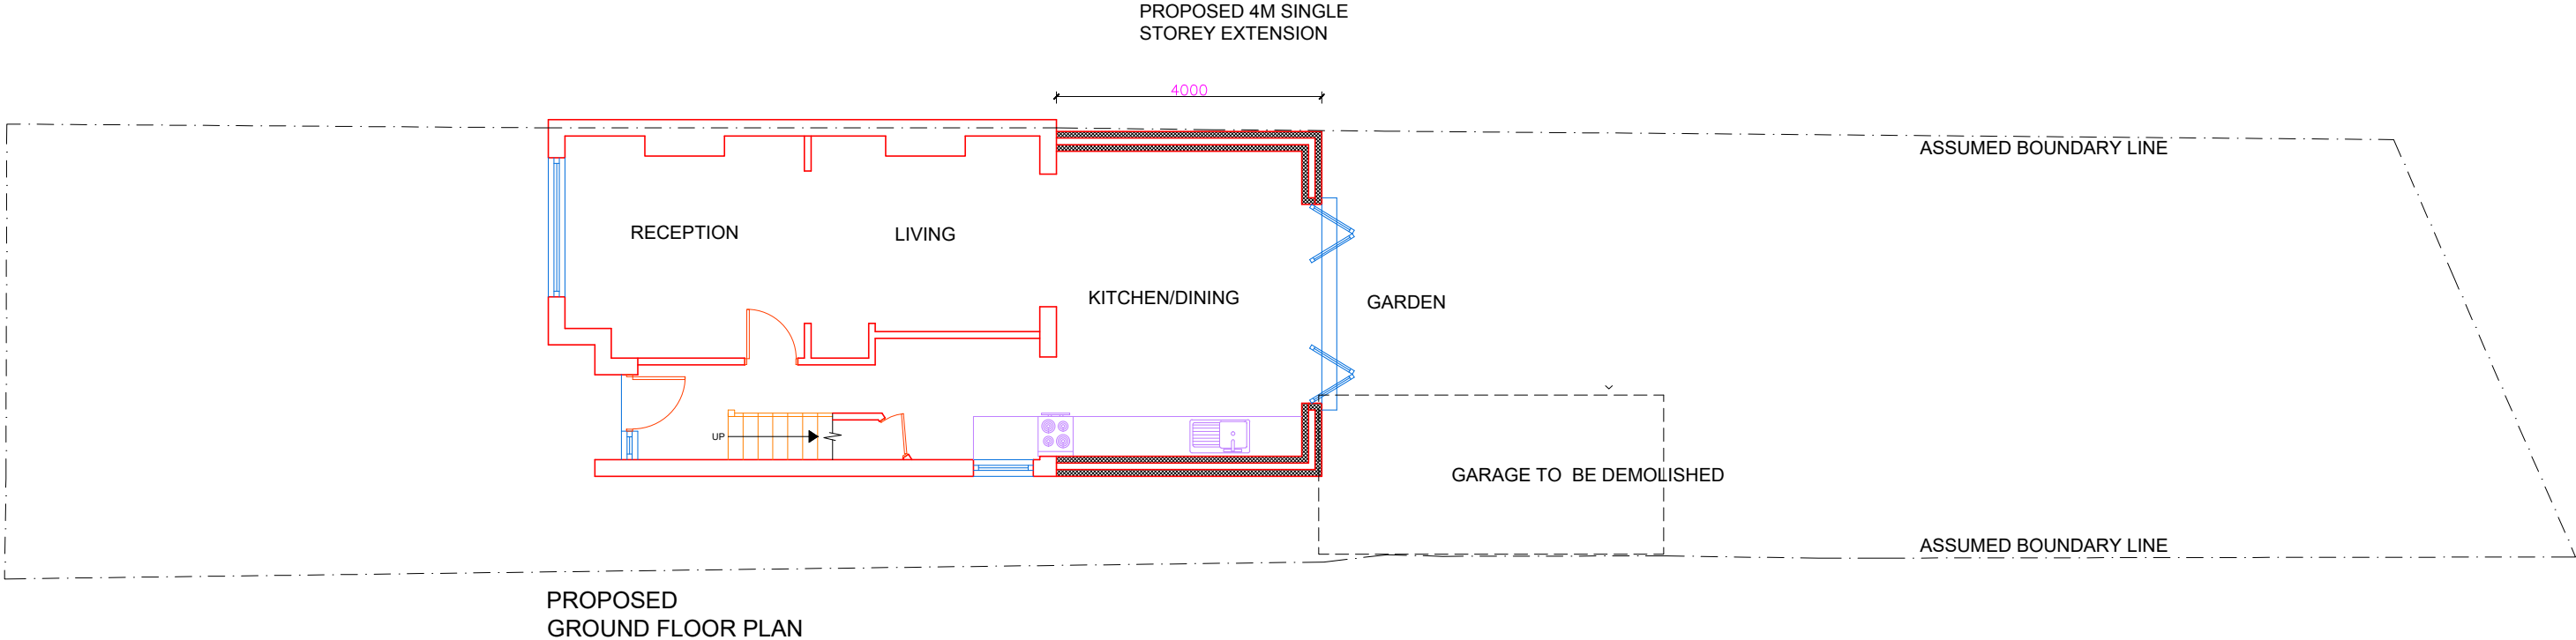

A	DA ISSUE	24.07.26	GK
	AMENDMENT		BY

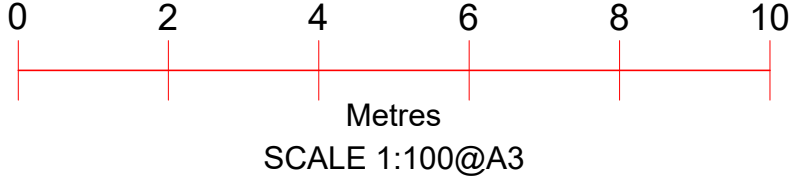

Project :

Proposed
Single Storey
Rear Extension

Sheet Title :

Proposed Floor Plan

Address :


18 Elers Road
Hayes
UB3 1NY

Date :

24/07/26

Sheet No : 03

Applicant :

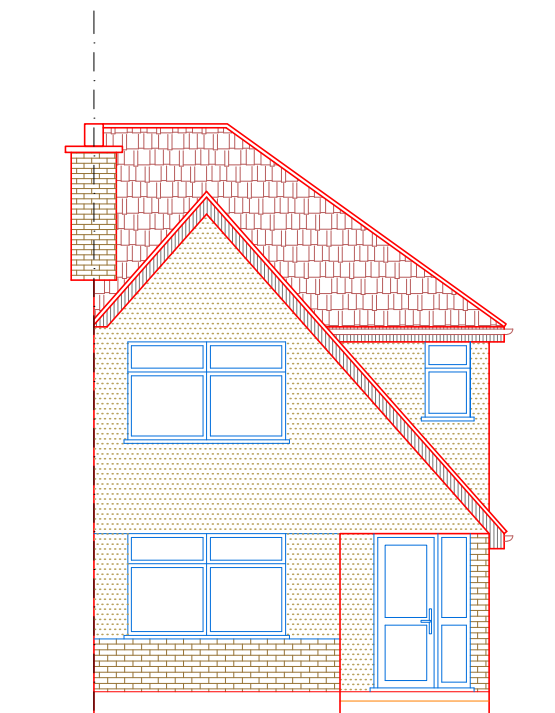


EXISTING
FRONT ELEVATION




EXISTING
SIDE ELEVATION-1

THE EXISTING EXTENSION
TO BE DEMOLISHED BEFORE
WORK BEGINS ON NEW
EXTENSION.

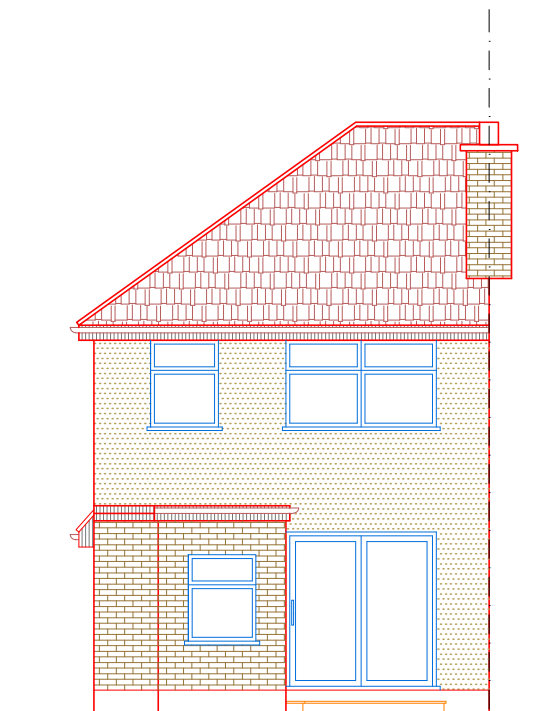


EXISTING
REAR ELEVATION

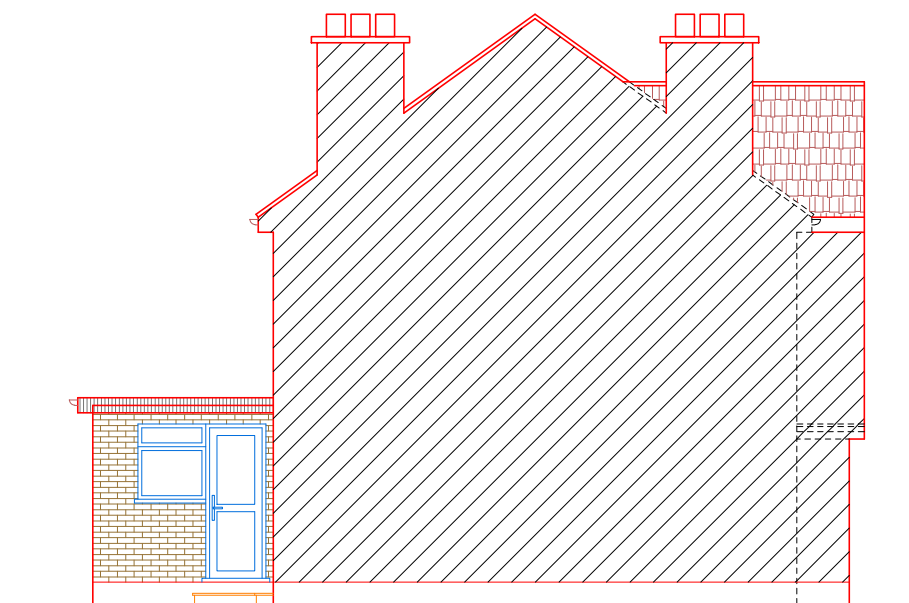


EXISTING
SIDE ELEVATION-2


A	DA ISSUE	24.07.26	GK
	AMENDMENT		BY

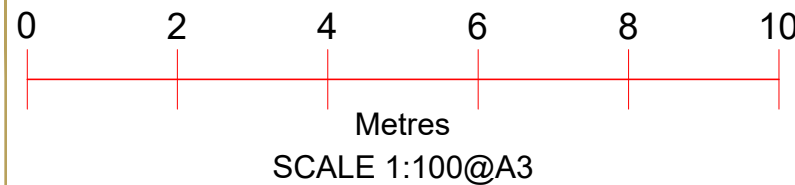


Project :	Proposed Single Storey Rear Extension	Sheet Title :	Existing Elevations	Address :	18 Elers Road Hayes UB3 1NY
Date :	24/07/26	Sheet No :	04	Applicant :	

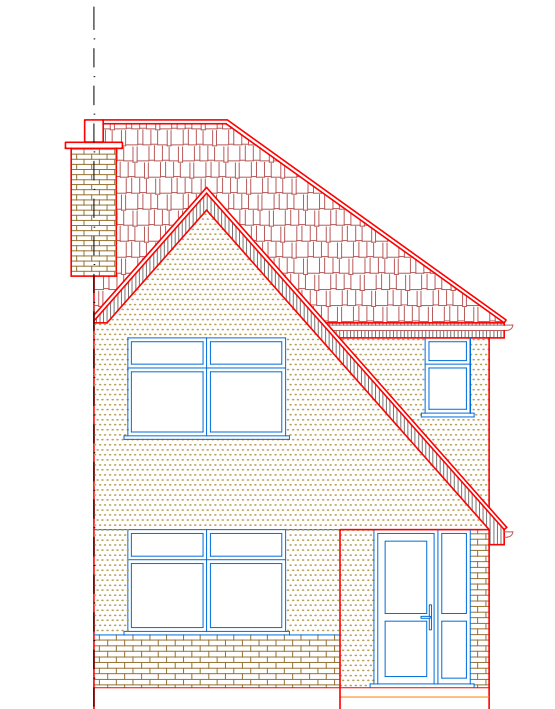

FRONT ELEVATION
(NO CHANGE PROPOSED)

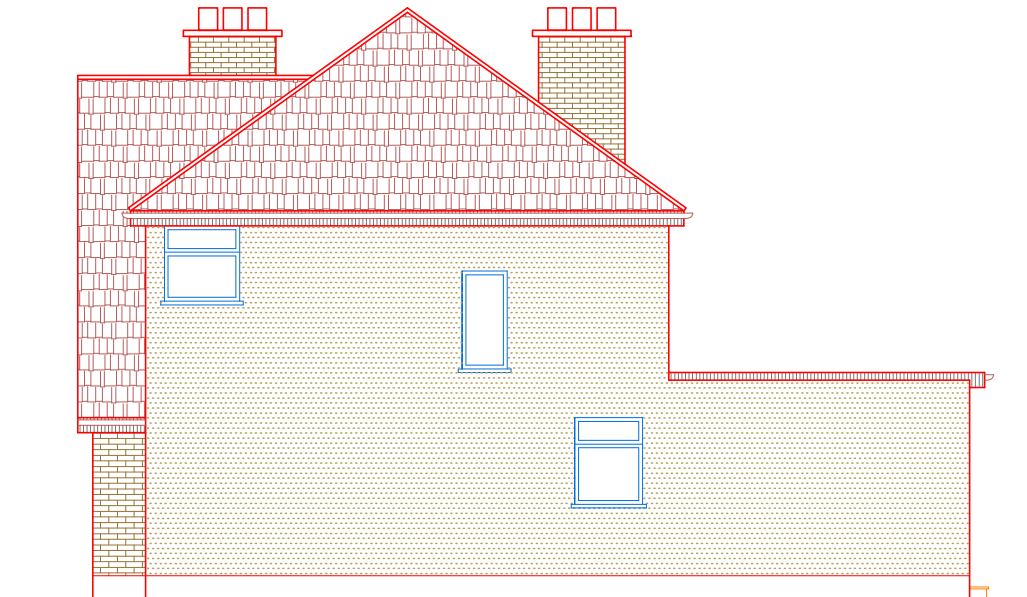

PROPOSED
SIDE ELEVATION-1

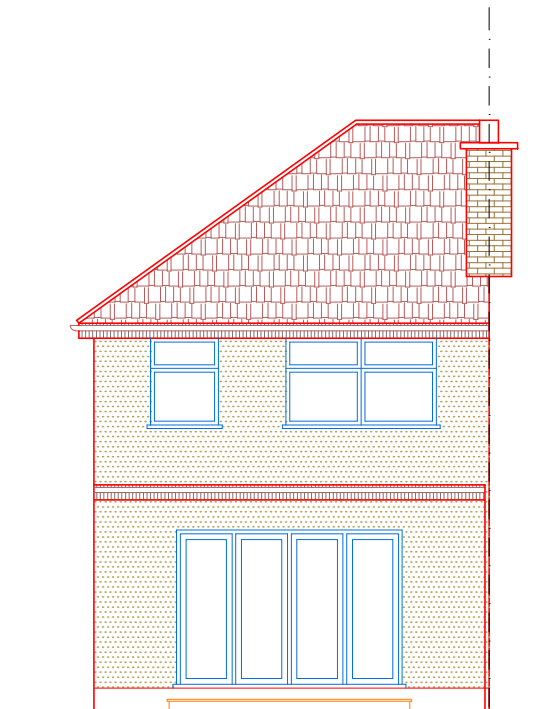


PROPOSED
REAR ELEVATION

HIGHEST POINT OF EXTENSION TO BE NO MORE
THAN 4m FROM NATURAL GROUND LEVEL


THE HEIGHT OF EAVES TO BE NO MORE
THAN 3m FROM NATURAL GROUND LEVEL

THE MATERIALS OF PROPOSED EXTENSION
TO MATCH THE EXISTING PROPERTY.


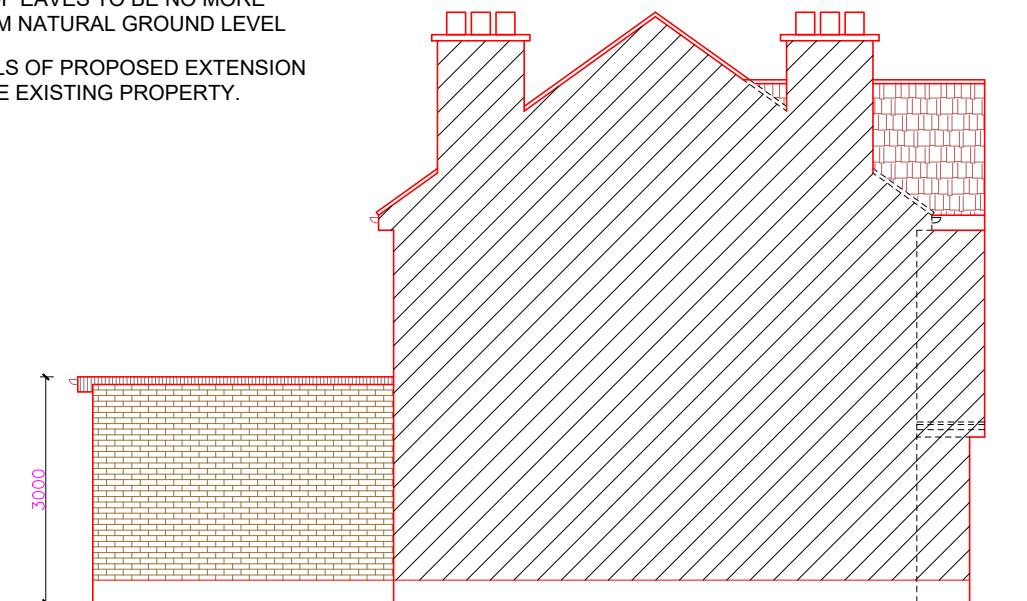


PROPOSED
SIDE ELEVATION-2


A	DA ISSUE	24.07.26	GK
	AMENDMENT		BY

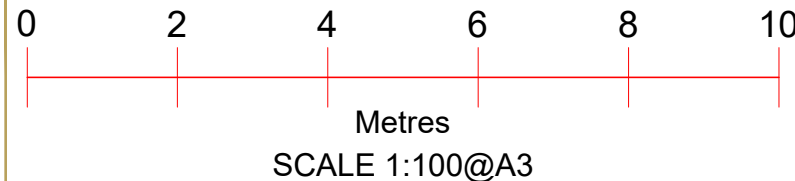



Project :	Proposed Single Storey Rear Extension	Sheet Title :	Proposed Elevations	Address :	18 Elers Road Hayes UB3 1NY
Date :	24/07/26	Sheet No :	05	Applicant :	

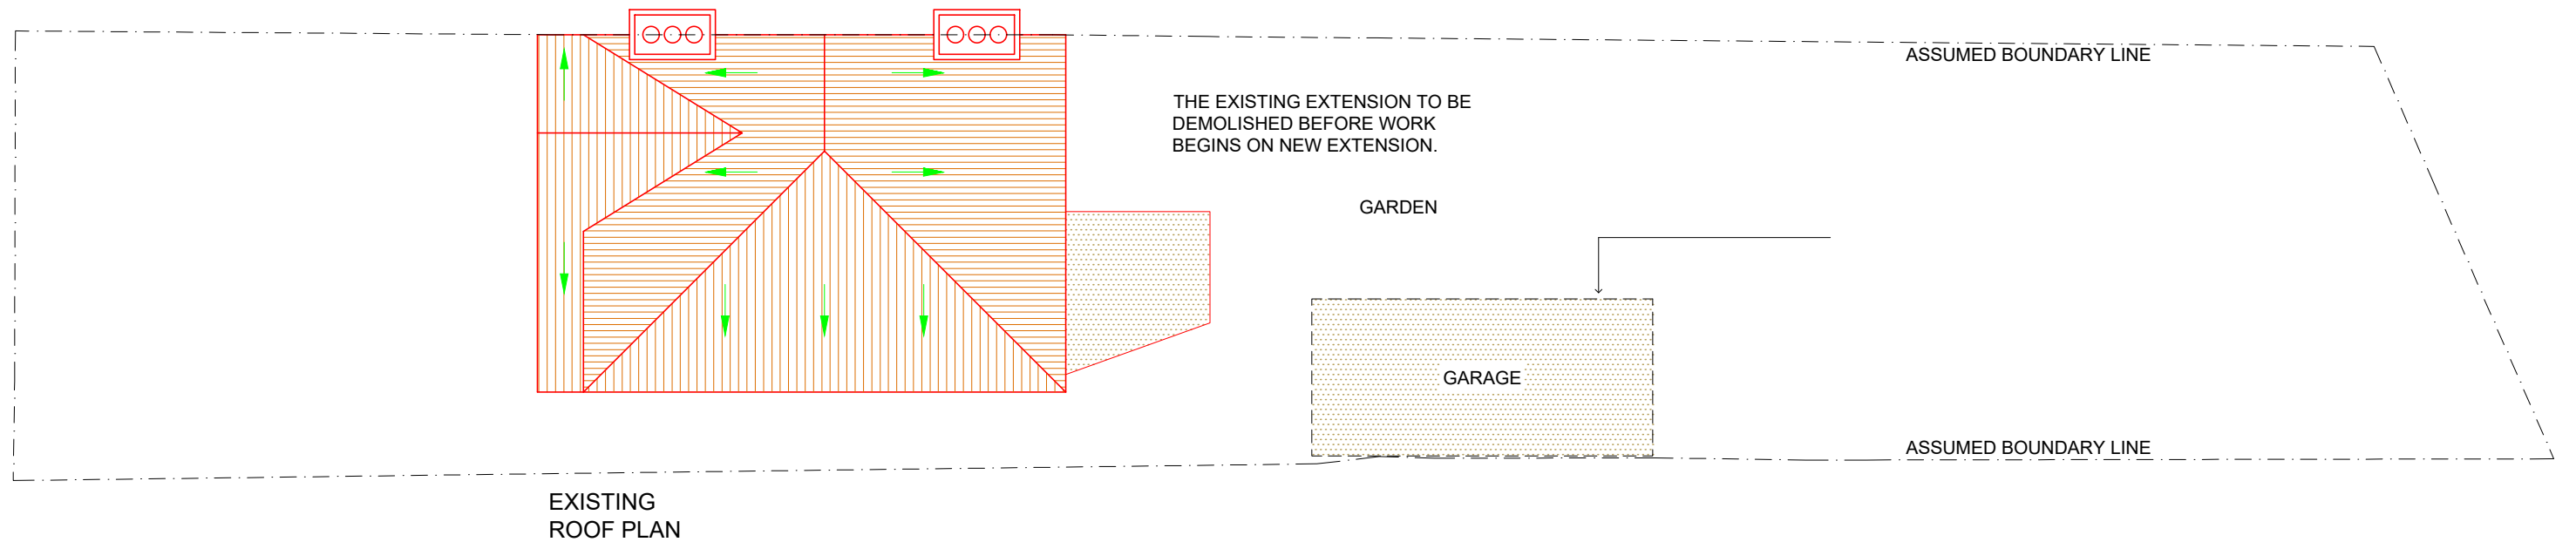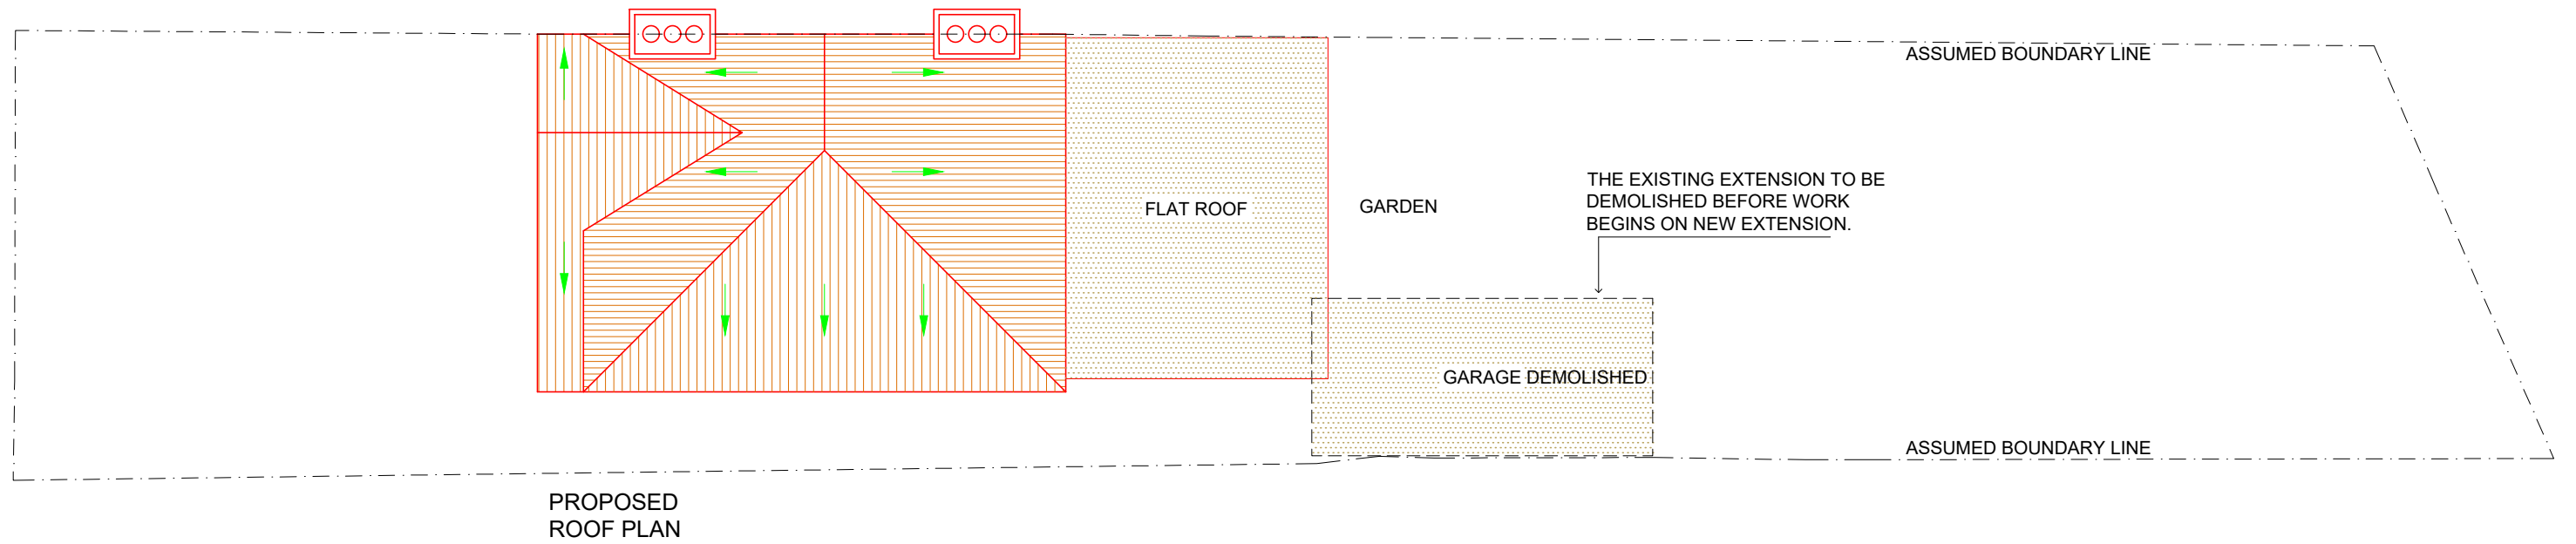


A	DA ISSUE	24.07.26	GK
	AMENDMENT		BY

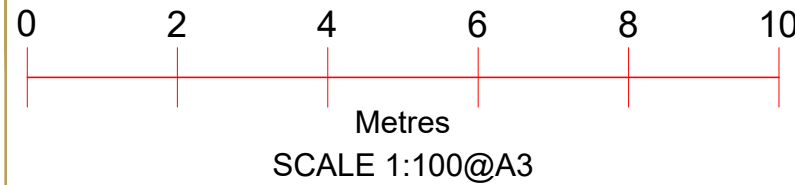

Project :	Proposed Single Storey Rear Extension	Sheet Title : Roof Plans	Address : 18 Elers Road Hayes UB3 1NY
Date :	24/07/26	Sheet No : 06	Applicant :

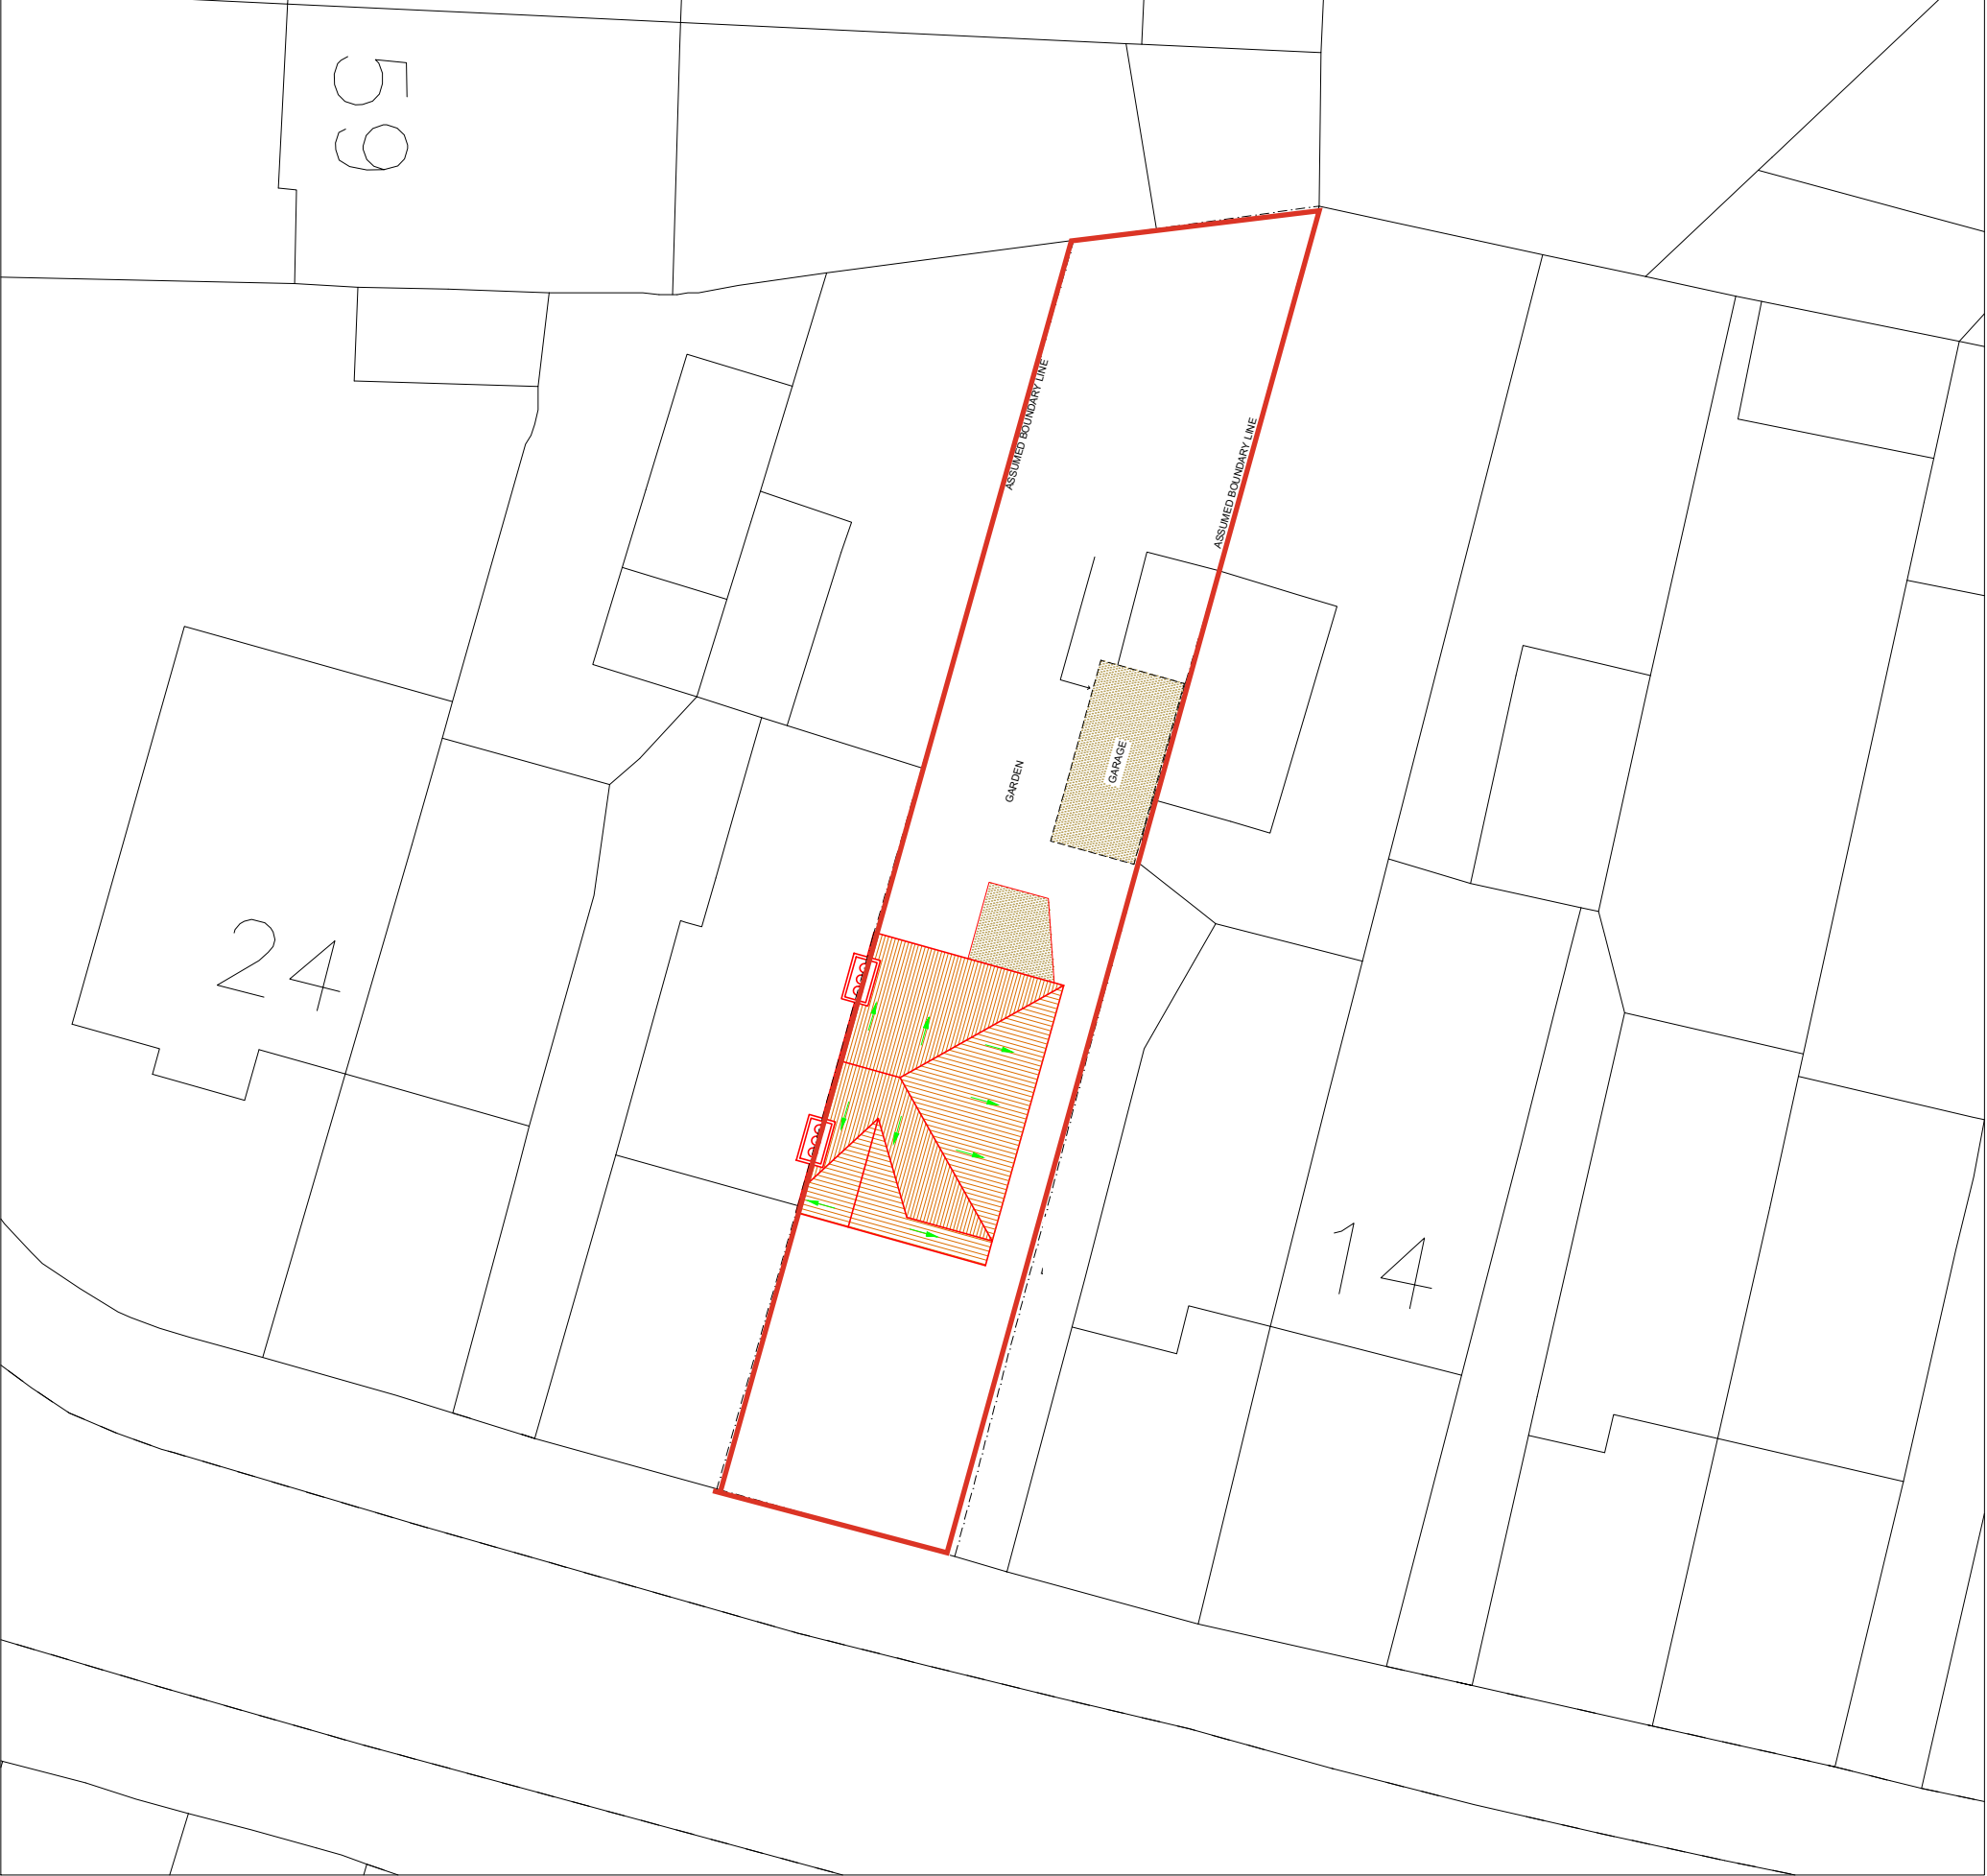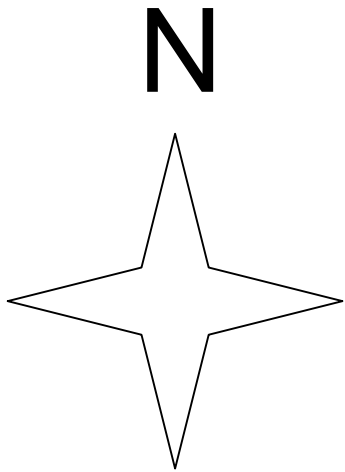

A	DA ISSUE	24.07.26	GK
	AMENDMENT		BY

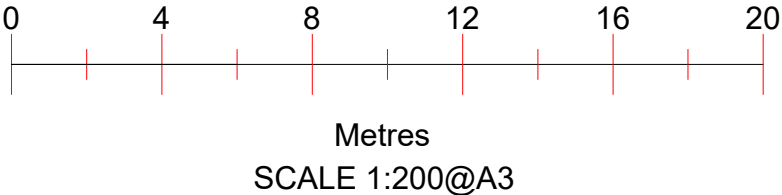

Project :

Proposed
Single Storey
Rear Extension

Sheet Title :

Existing Site Plan

Address :



18 Elers Road
Hayes
UB3 1NY

Date :


24/07/26

Sheet No : 07

Applicant :

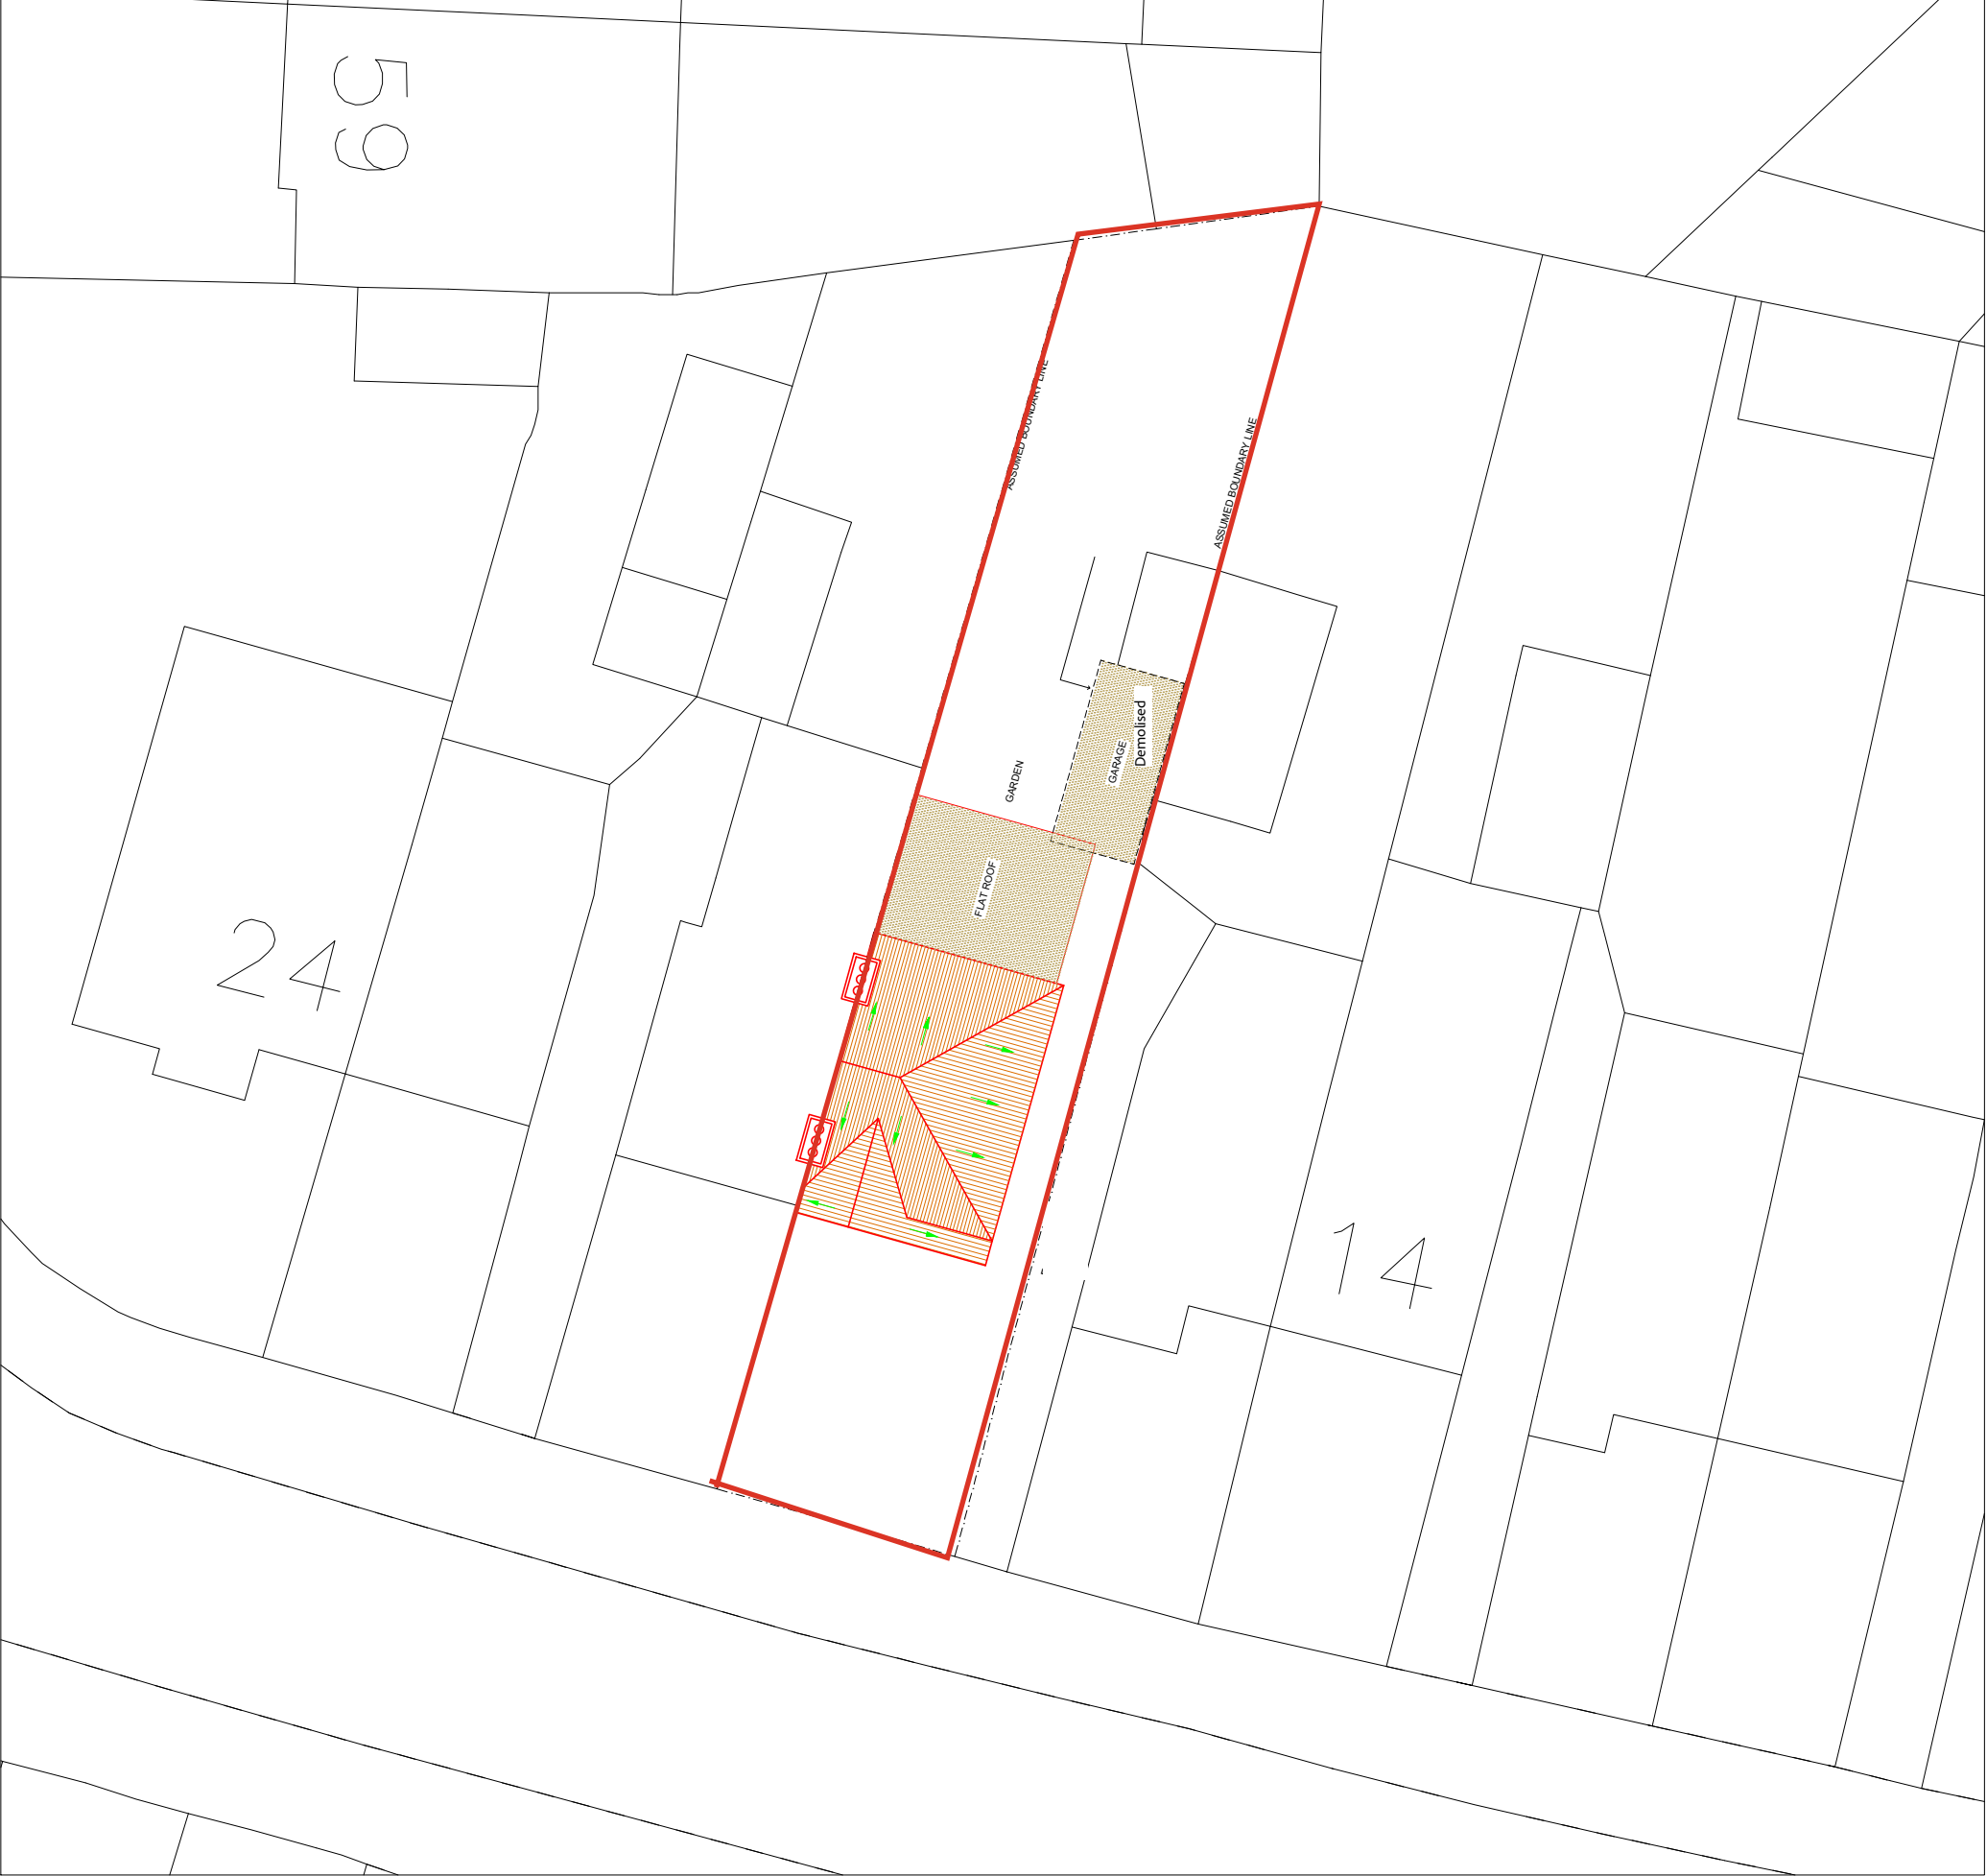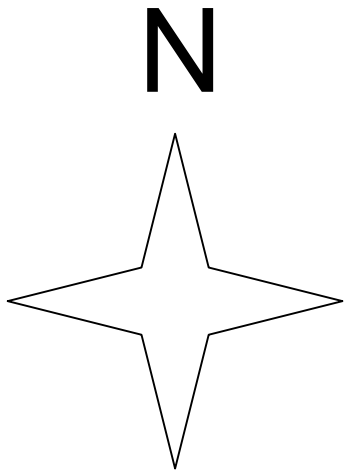

A	DA ISSUE	24.07.26	GK
	AMENDMENT		BY

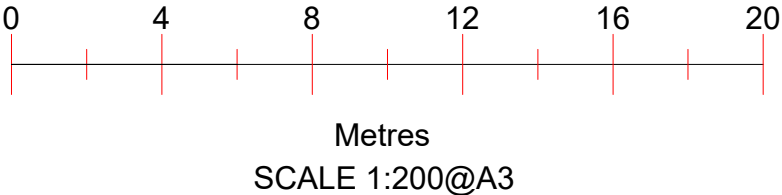

Project :

Proposed
Single Storey
Rear Extension

Sheet Title :

Proposed Site Plan

Address :



18 Elers Road
Hayes
UB3 1NY

Date :

24/07/26

Sheet No : 08

Applicant :

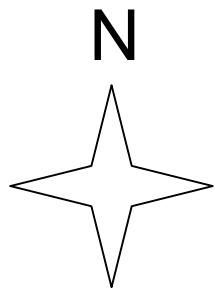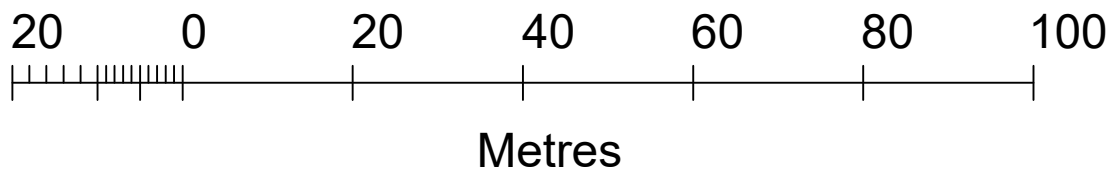

ADDRESS:
18 Elers Road
Hayes
UB3 1NY

Project :
Proposed
Single Storey Rear
Extension

SCALE:
1:1250@A4

