

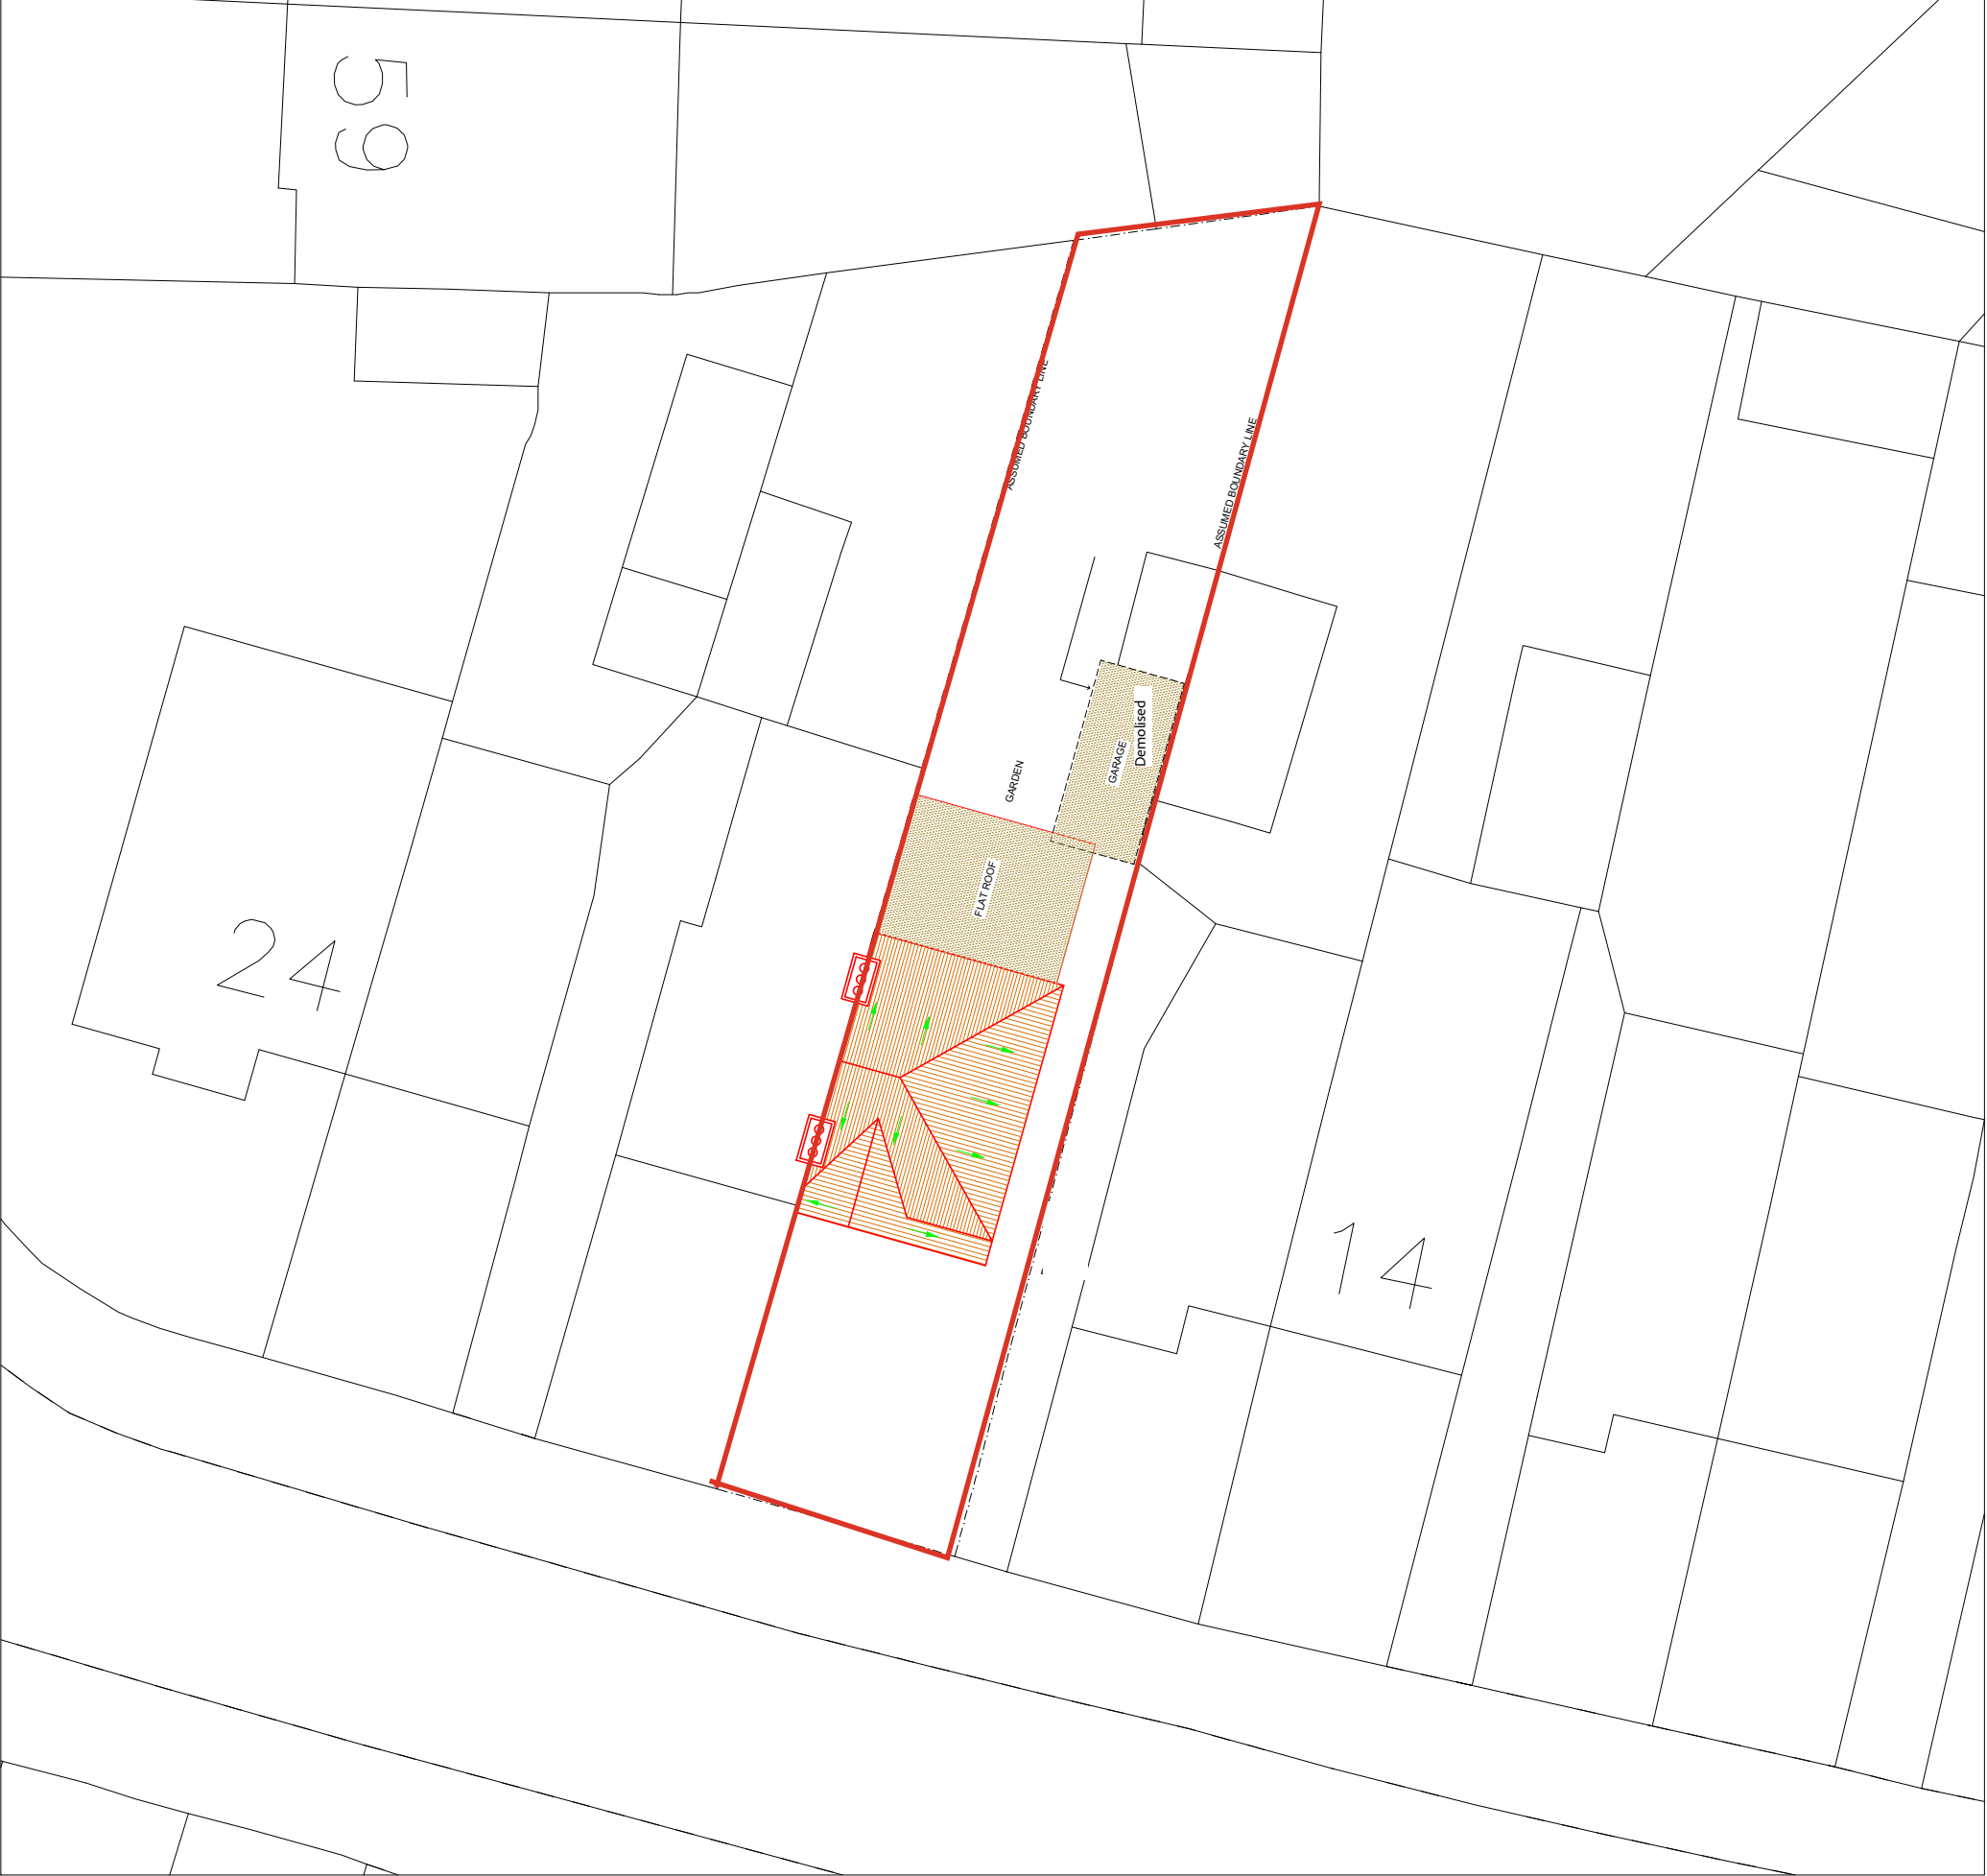


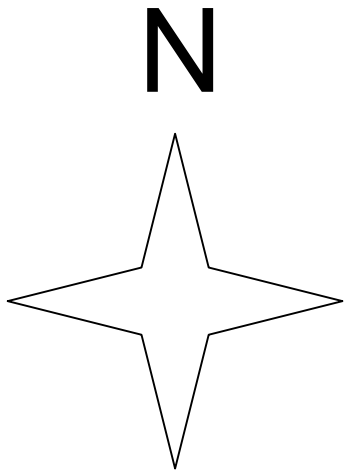

A	DA ISSUE	24.07.26	GK
	AMENDMENT		BY

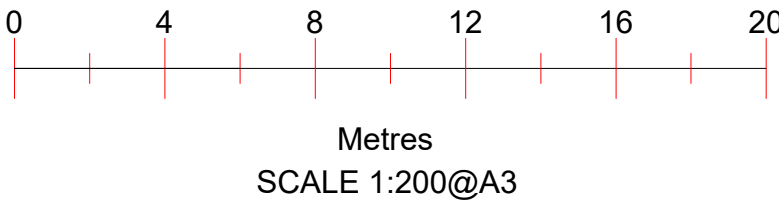

Project :	Proposed Single Storey Rear Extension	Sheet Title :	Proposed Site Plan	Address :	18 Elers Road Hayes UB3 1NY
Date :	24/07/26	Sheet No :	08	Applicant :	