



Scale 1:100

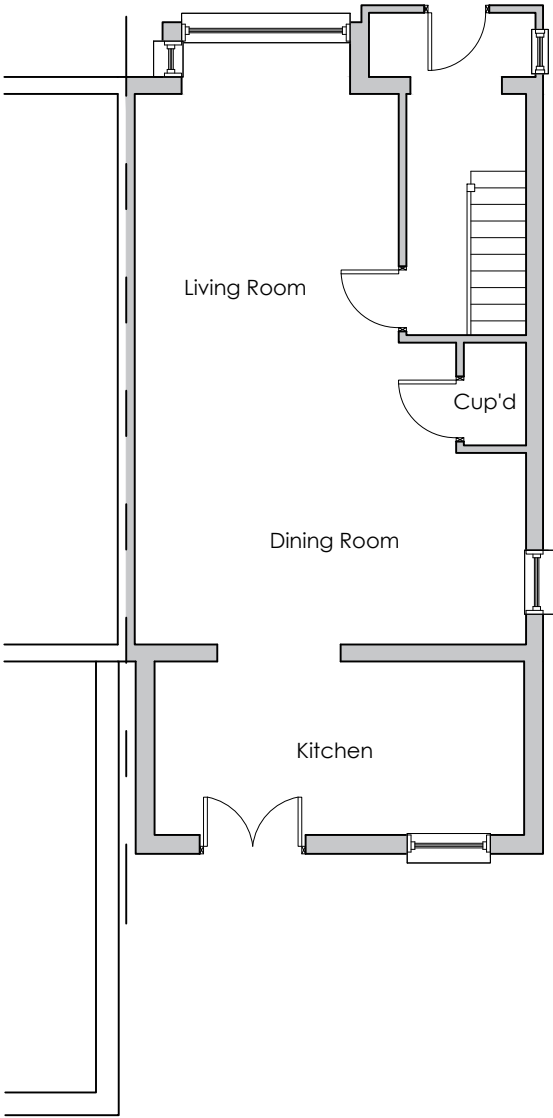

1 Existing Ground Floor  
SCALE: 1:100

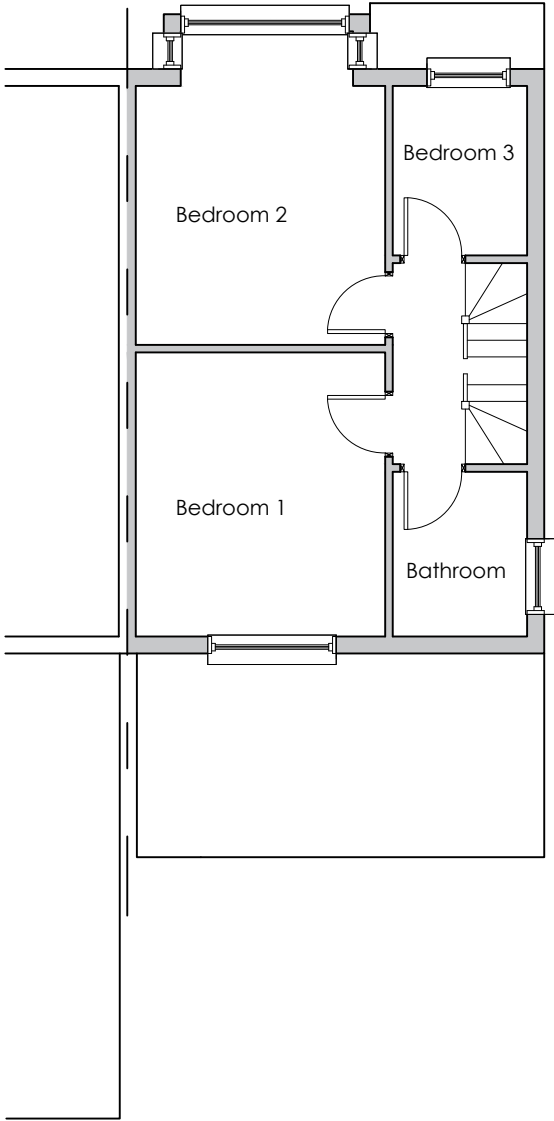

2 Existing 1st Floor  
SCALE: 1:100

Notes:

1. THIS DRAWING IS COPYWRITTEN AND IT MAY NOT BE REPRODUCED IN WHOLE OR PART OR USED FOR THE MANUFACTURE OF ANY ARTICLE WITHOUT THE EXPRESS PERMISSION OF THE COPYRIGHT HOLDERS.
2. WORK TO FIGURED DIMENSIONS ONLY.
3. THIS DRAWING IS TO BE READ IN CONJUNCTION WITH ALL RELEVANT ARCHITECT'S AND ENGINEER'S DRAWINGS AND SPECIFICATIONS.
4. ALL PROPOSED MATERIALS ARE TO MATCH THE EXISTING. BRICKWORK TO MATCH AS CLOSELY TO THE EXISTING, ROOF TILES TO MATCH EXISTING, GLAZING TO MATCH EXISTING.
5. GLAZING SHOWN ON THE BOUNDARY IS TO CONTAIN OBSCURED GLASS

|                                       |                                                                     |           |          |
|---------------------------------------|---------------------------------------------------------------------|-----------|----------|
|                                       |                                                                     |           |          |
|                                       |                                                                     |           |          |
|                                       |                                                                     |           |          |
| REV:                                  | DESCRIPTION:                                                        | BY:       | DATE:    |
| STATUS: Planning                      |                                                                     |           |          |
| <div>MSD<br/>MSD Design + Build</div> |                                                                     |           |          |
| CLIENT:                               | Mr & Mrs Rathour<br>38 Keith Road<br>Hayes<br>UB3 4HP               |           |          |
| ARCHITECT:                            | MSD Design & Build<br>E: msdbuilddesign@gmail.com<br>T: 07849966744 |           |          |
| SITE:                                 | 38 Keith Road<br>Hayes                                              |           |          |
| TITLE:                                | Existing Floor Plans                                                |           |          |
| SCALE AT A3:                          | DATE:                                                               | DRAWN:    | CHECKED: |
| 1:100                                 | Dec 2022                                                            | HD        | HD       |
| PROJECT NO:                           | DRAWING NO:                                                         | REVISION: |          |
| 38KR                                  | 38KR/002/PL                                                         | A         |          |