


Scale 1:100



1 Proposed Front Elevation
SCALE: 1:100



2 Proposed Rear Elevation
SCALE: 1:100

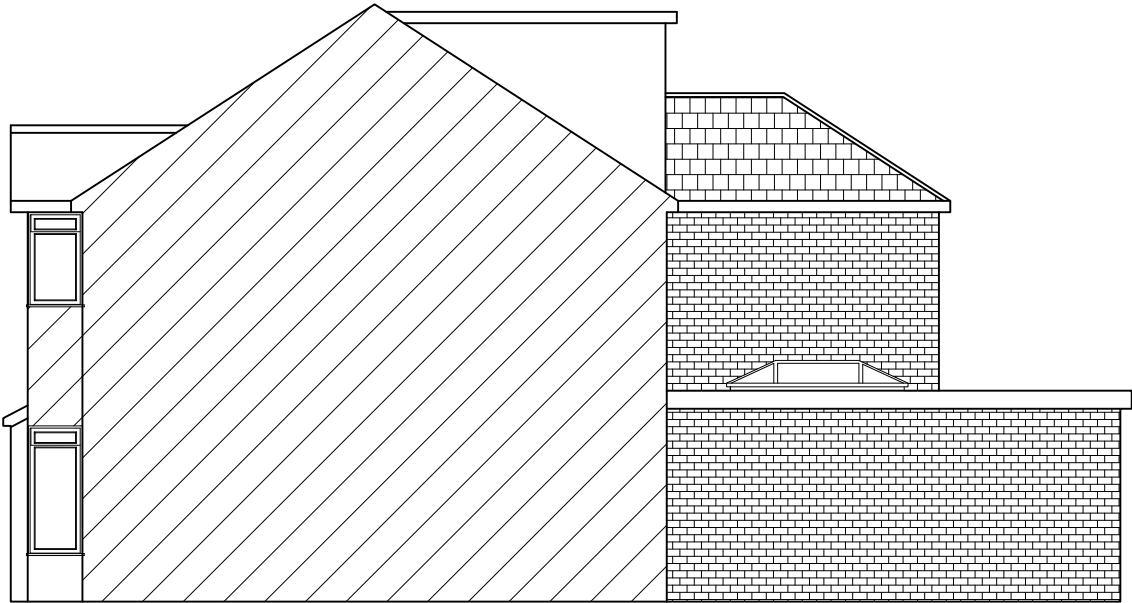

3 Proposed Side Elevation
SCALE: 1:100



4 Proposed Side Elevation
SCALE: 1:100

Notes:

1. THIS DRAWING IS COPYWRITTEN AND IT MAY NOT BE REPRODUCED IN WHOLE OR PART OR USED FOR THE MANUFACTURE OF ANY ARTICLE WITHOUT THE EXPRESS PERMISSION OF THE COPYRIGHT HOLDERS.
2. WORK TO FIGURED DIMENSIONS ONLY.
3. THIS DRAWING IS TO BE READ IN CONJUNCTION WITH ALL RELEVANT ARCHITECTS AND ENGINEER'S DRAWINGS AND SPECIFICATIONS.
4. ALL PROPOSED MATERIALS ARE TO MATCH THE EXISTING. BRICKWORK TO MATCH AS CLOSELY TO THE EXISTING, ROOF TILES TO MATCH EXISTING, GLAZING TO MATCH EXISTING.
5. GLAZING SHOWN ON THE BOUNDARY IS TO CONTAIN OBSCURED GLASS

B	Fenestration Amended	HD	16/02/23
---	----------------------	----	----------

REV:	DESCRIPTION:	BY:	DATE:
------	--------------	-----	-------

STATUS: Planning



CLIENT: Mr & Mrs Rathour
38 Keith Road
Hayes
UB3 4HP

ARCHITECT: MSD Design & Build
E: msdbuilddesign@gmail.com
T: 07849966744

SITE: 38 Keith Road
Hayes

TITLE: Proposed Elevations

SCALE AT A3: 1:100	DATE: 16/02/2023	DRAWN: HD	CHECKED: HD
PROJECT NO: 38KR	DRAWING NO: 38KR/005/PL	REVISION:	B