




Scale 1:100

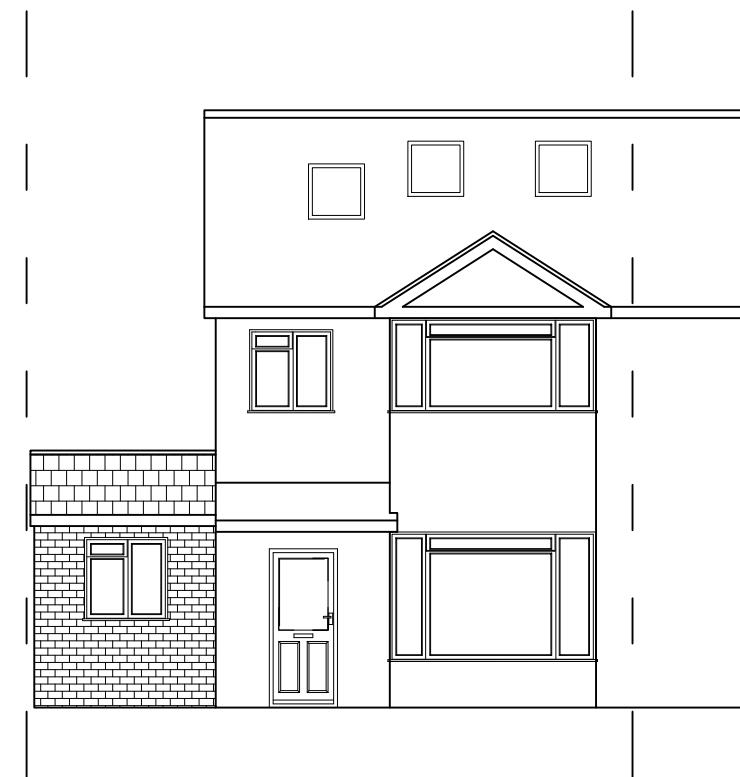


1 Proposed Front Elevation

 

2 Proposed Rear Elevation

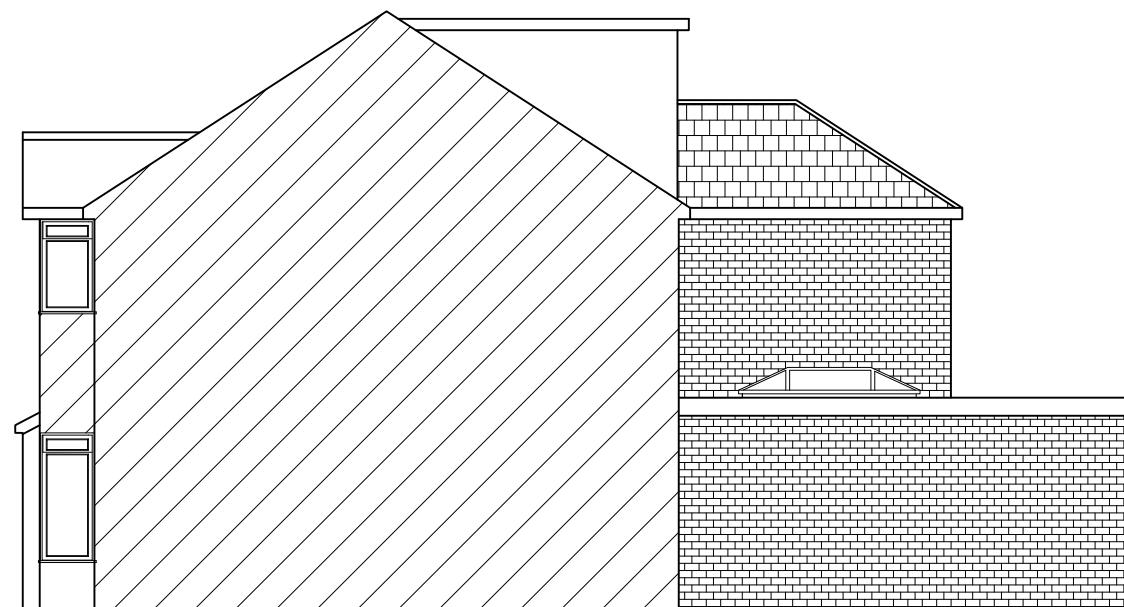

3 Proposed Side Elevation

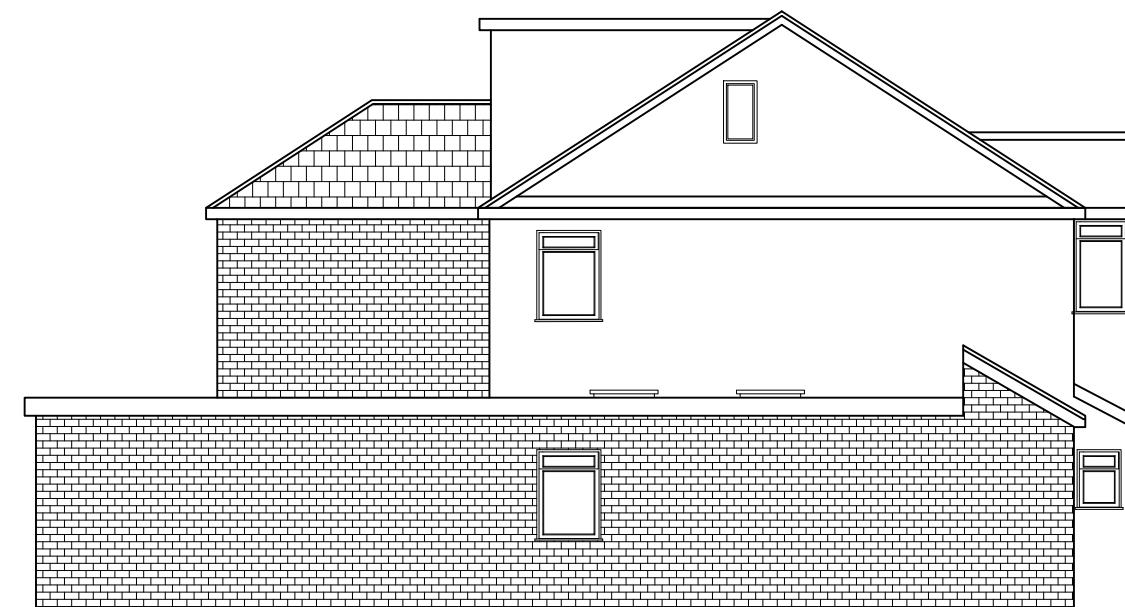

4 Proposed Side Elevation

Notes:

1. THIS DRAWING IS COPYRIGHTED AND IT MAY NOT BE REPRODUCED IN WHOLE OR PART OR USED FOR THE MANUFACTURE OF ANY ARTICLE WITHOUT THE EXPRESS PERMISSION OF THE COPYRIGHT HOLDERS.
2. WORK TO FIGURED DIMENSIONS ONLY.
3. THIS DRAWING IS TO BE READ IN CONJUNCTION WITH ALL RELEVANT ARCHITECTS AND ENGINEER'S DRAWINGS AND SPECIFICATIONS.
4. ALL PROPOSED MATERIALS ARE TO MATCH THE EXISTING, BRICKWORK TO MATCH AS CLOSELY TO THE EXISTING, ROOF TILES TO MATCH EXISTING, GLAZING TO MATCH EXISTING.
5. GLAZING SHOWN ON THE BOUNDARY IS TO CONTAIN OBSCURED GLASS

REV:	DESCRIPTION:	BY:	DATE:
STATUS:	Planning		
 MSD Design & Build			
CLIENT:	Mr & Mrs Rathour 38 Keith Road Hayes UB3 4HP		
ARCHITECT:	MSD Design & Build E: msdbulddesign@gmail.com T: 07849966744		
SITE:	38 Keith Road Hayes		
TITLE:	Proposed Elevations		
SCALE AT A3:	1:100	DATE:	Dec 2022
PROJECT NO:	38KR	DRAWN:	HD
		CHECKED:	HD
		REVISION:	A