


RED OUTLINED AREAS
SHOW THE DEMISE



BLUE SHADED AREAS IS A
RIGHT WAY

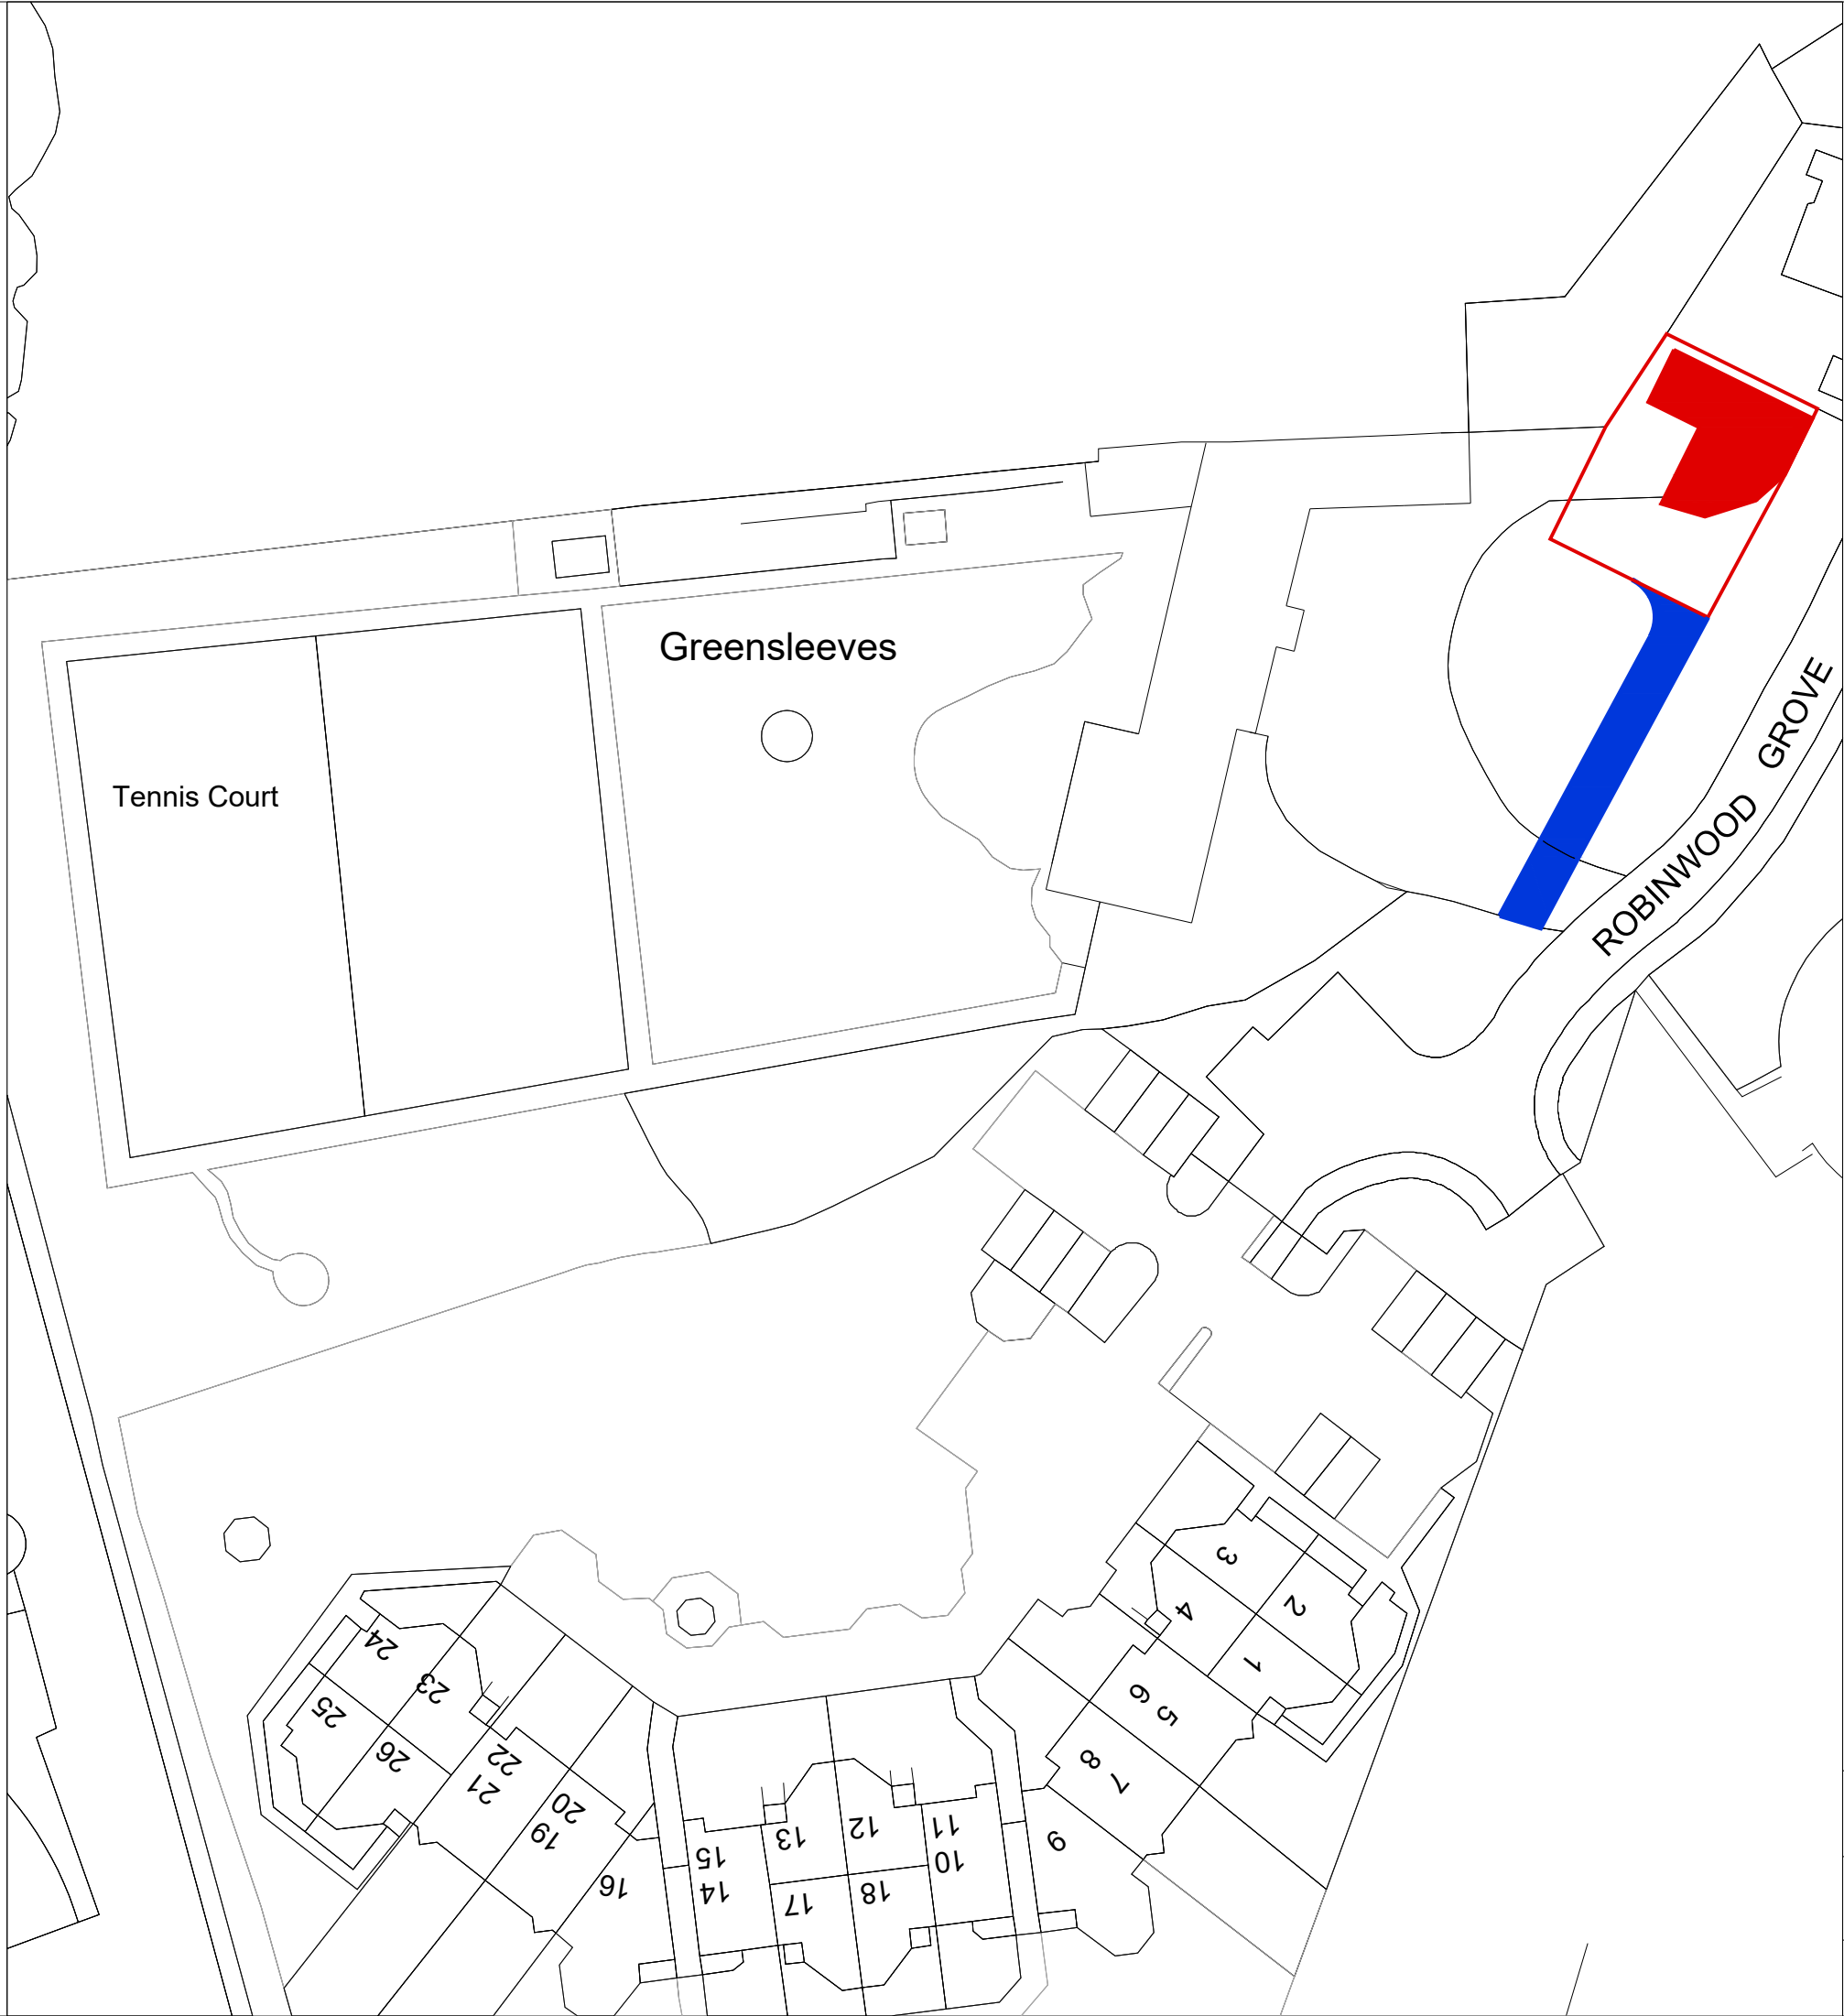


BLOCK LOCATION PLAN


Greensleeves, Robinwood Grove
Uxbridge, Middlesex, UB8 3TW

Scale: 1:500 A3

Date: 04.04.2024

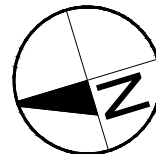

EXISTING OUTBUILDING:
GROUND FLOOR AREA: 70.00m²

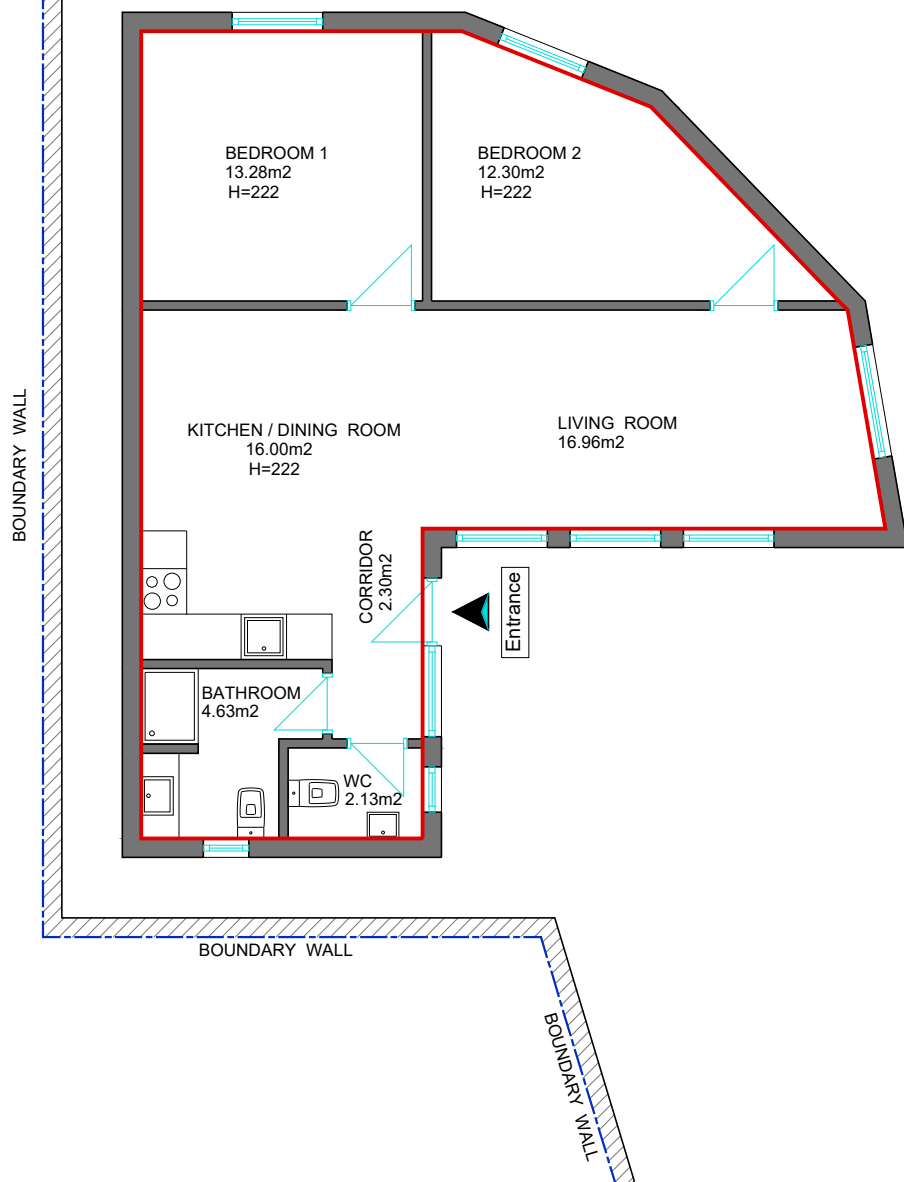

RED OUTLINED AREAS
SHOW THE DEMISE

Outbuilding Ground Floor Plan
1:100

LAND REGISTRY PLAN

Address:
Greensleeves, Robinwood Grove
Uxbridge, Middlesex, UB8 3TW

Scale: 1:100 a4

Date: 04.04.2024

