



Walls to be cladding by Oakio
IPCO4 or similar in Oak,
all doors and windows to be PVC
40mm double glazed windows and
doors in Gray color.


OUT BUILDING CONSTRUCTED OF LIGHT WEIGHT
TIMBER CONSTRUCTION
AND BUILD DIRECTLY OF THE EXISTING SLAB
WITH NO FOUNDATION PROPOSED
(BUILDING REGULATION EXEMPT BUILDING)

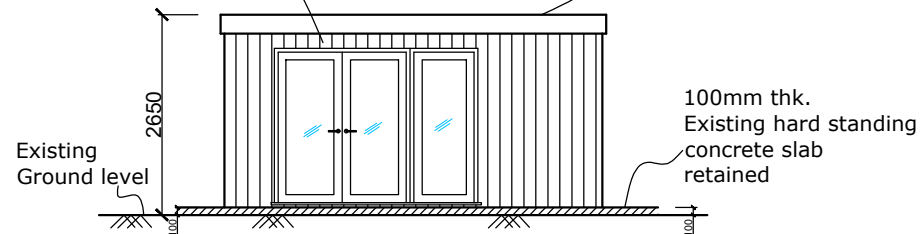


West Elevation

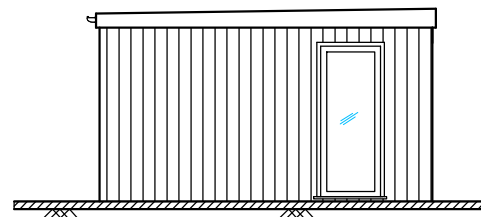


North Elevation

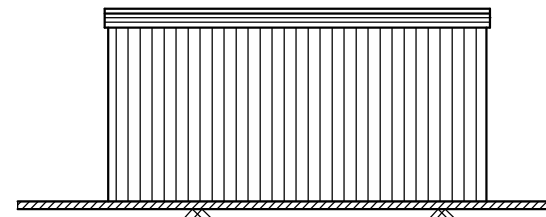


East Elevation

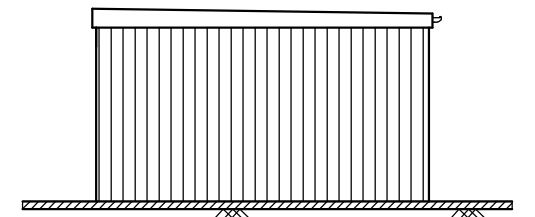

South Elevation

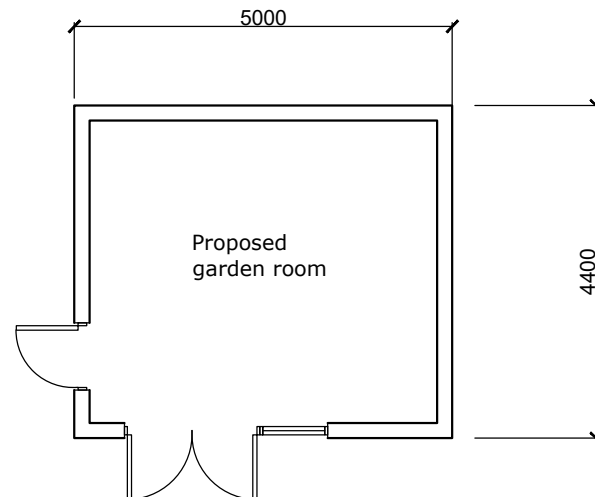


Ground floor plan

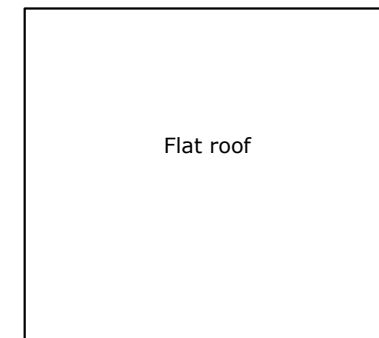

Roof plan

PROPOSED FLOOR PLANS
AND ELEVATIONS

88 BURY STREET, RUISLIP, HA4 7TE

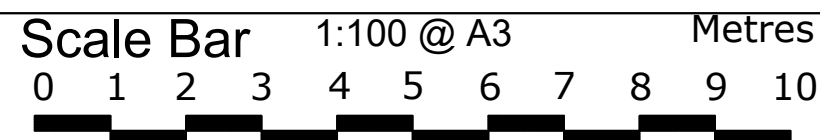

THE GILLETT MACLEOD PARTNERSHIP
Chartered Architects & Town Planning Consultants
1 High Road Old Eastcote Pinner Middlesex HA5 2EW tel. 0208 868 1333

Drg. No. 26/3717/2
Scale 1:100@A3
Date 03/07/26
Drawn by AK

REVISION	
(C)	drawn