




Ground Floor Site Plan
Scale - 1:200

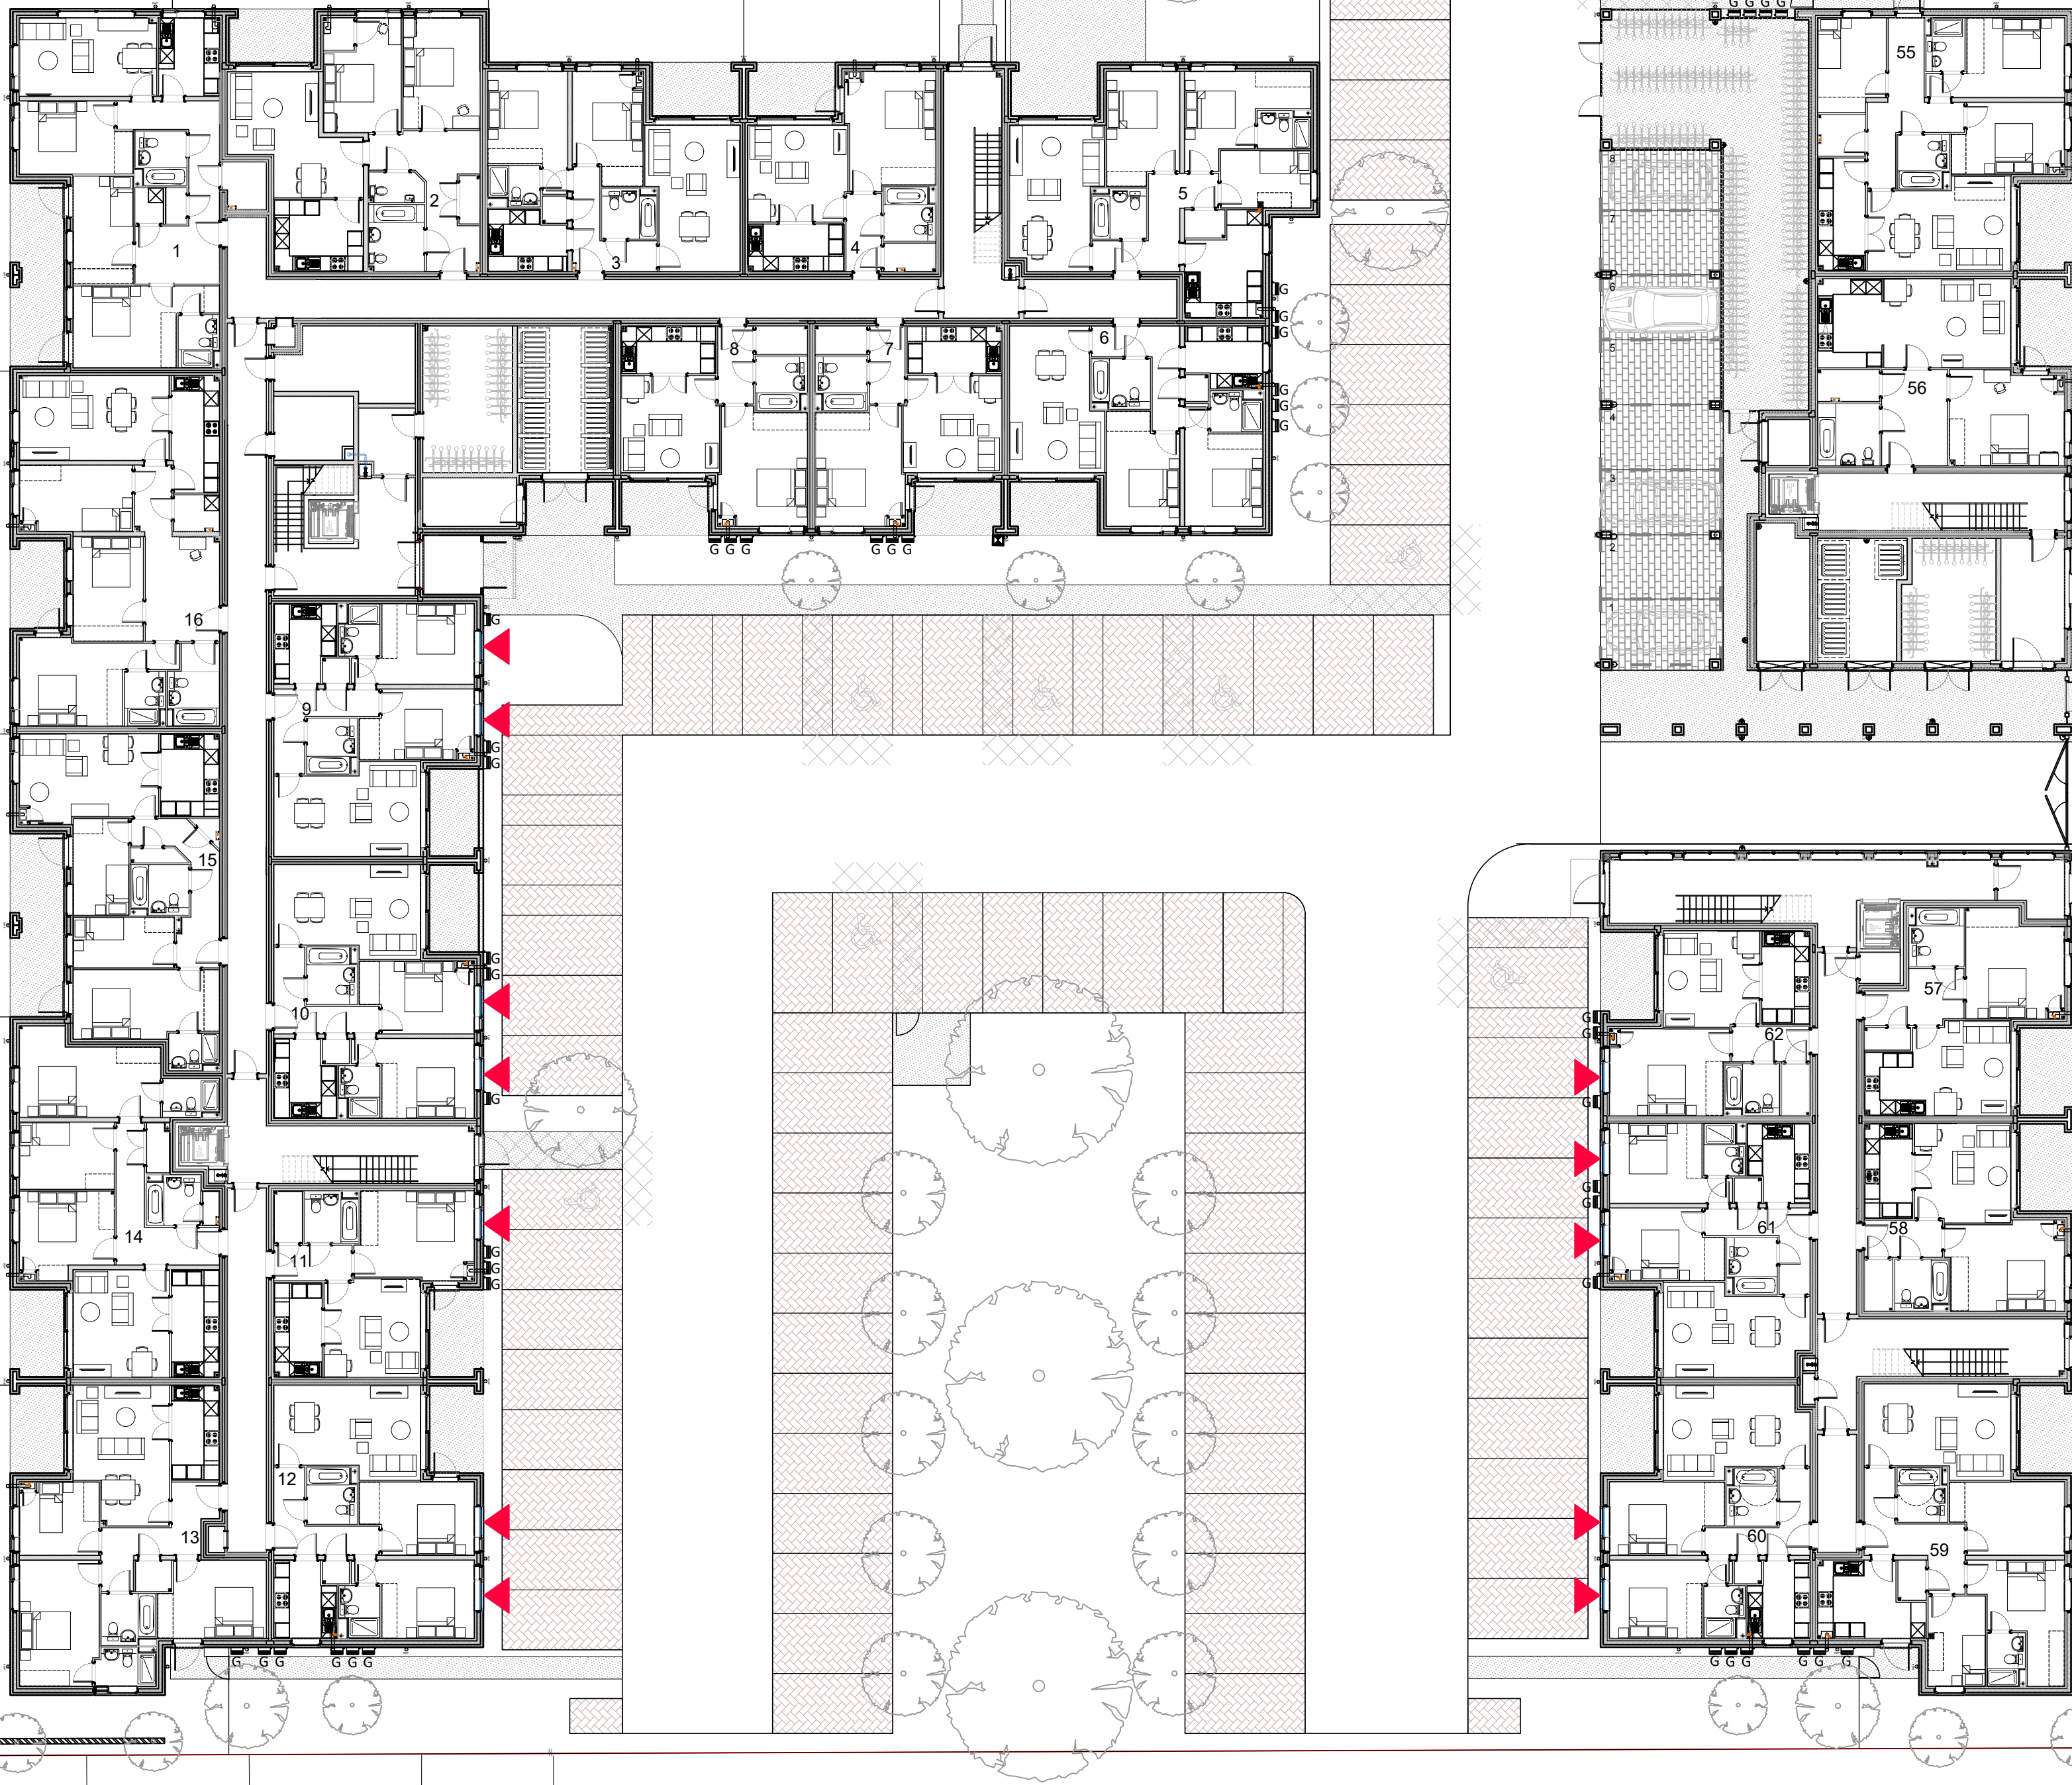

BOI

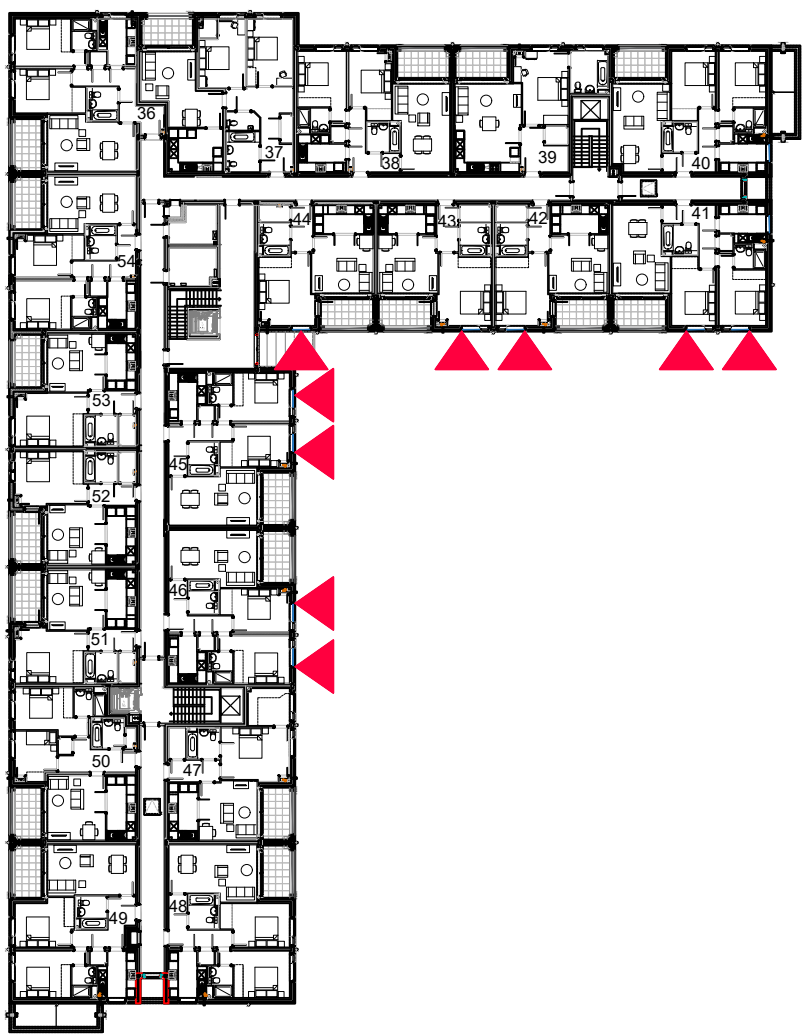



Second Floor Plan
Scale - 1:500

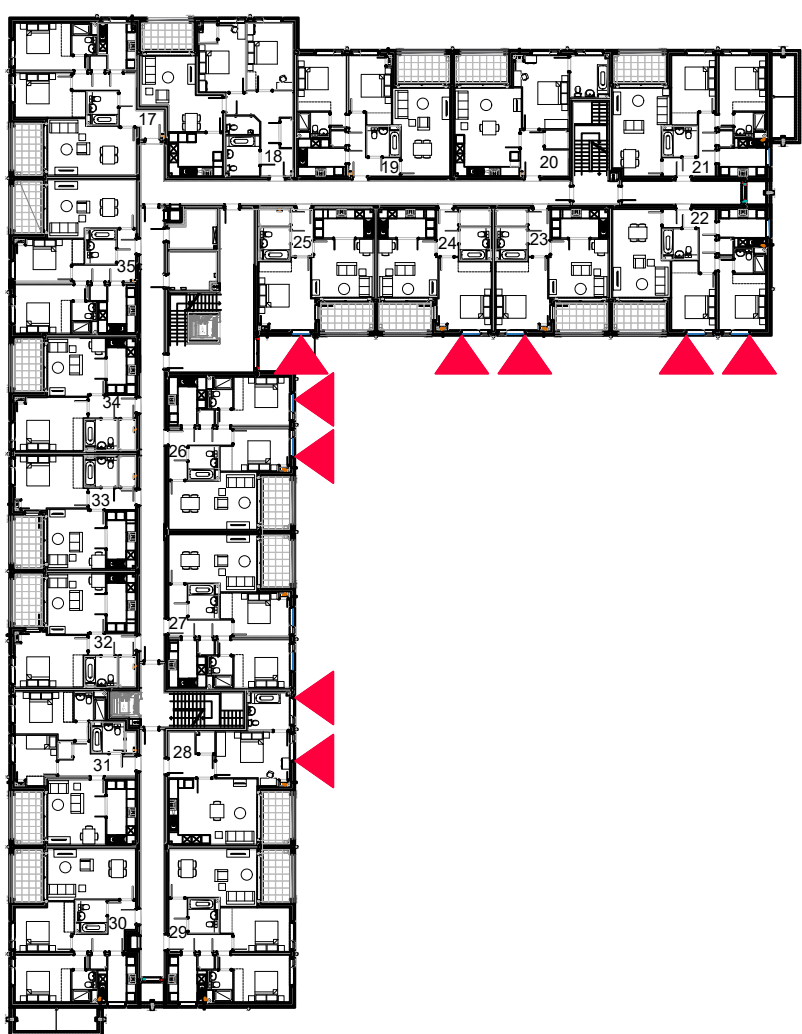

First Floor Plan
Scale - 1:500

Key

▲ Window with One-Way privacy film applied in order to prevent overlooking

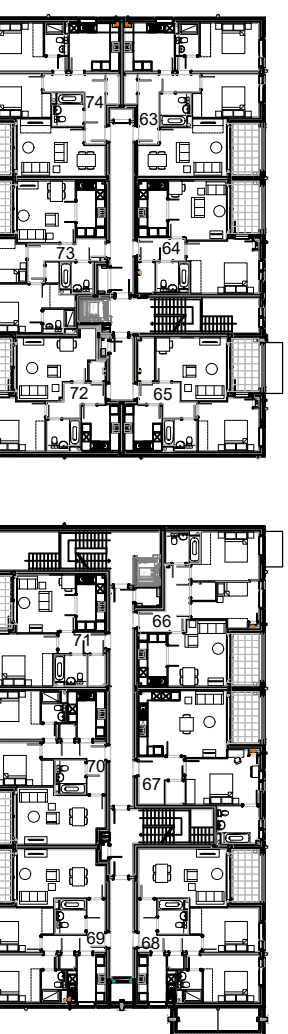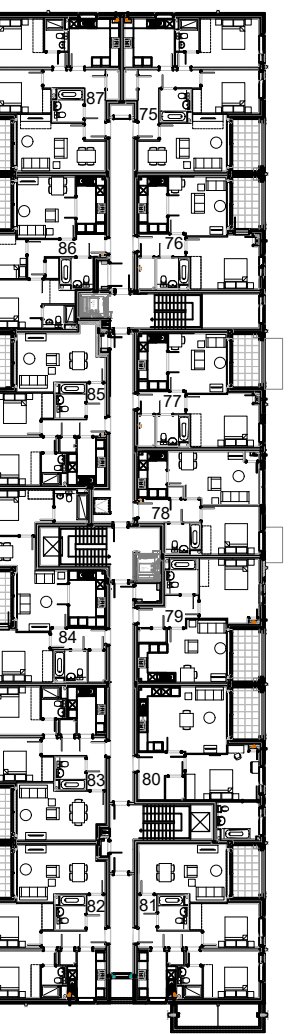

Taylor Wimpey

Drg No: 20699-01 Rev: A

Drawing Title: Measures to Prevent Overlooking

Site: Bourne Court, Ruislip.

Scale: as shown @ A1 Date: 05/21
Drawn By: RL Checked By:

Taylor Wimpey UK Ltd
2000 Victoria Road, Ruislip, Middlesex, UK
Tel: 0181 606 2000 Fax: 0181 606 2001
www.taylorwimpey.com