




Ground Floor Site Plan
Scale - 1:200

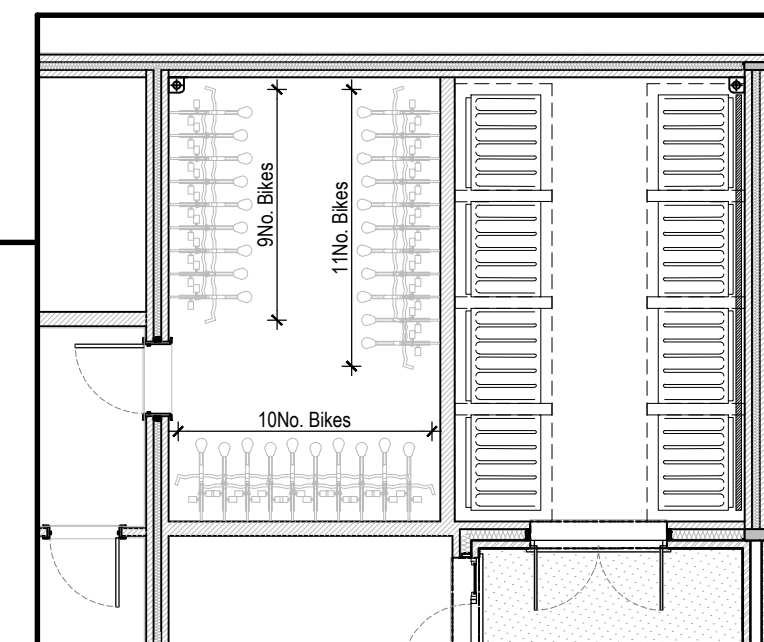

Block A Bike Store - 30 Bikes
Block A Bin Store - 1100 Litre Eurobins, 8 number
Scale - 1:100

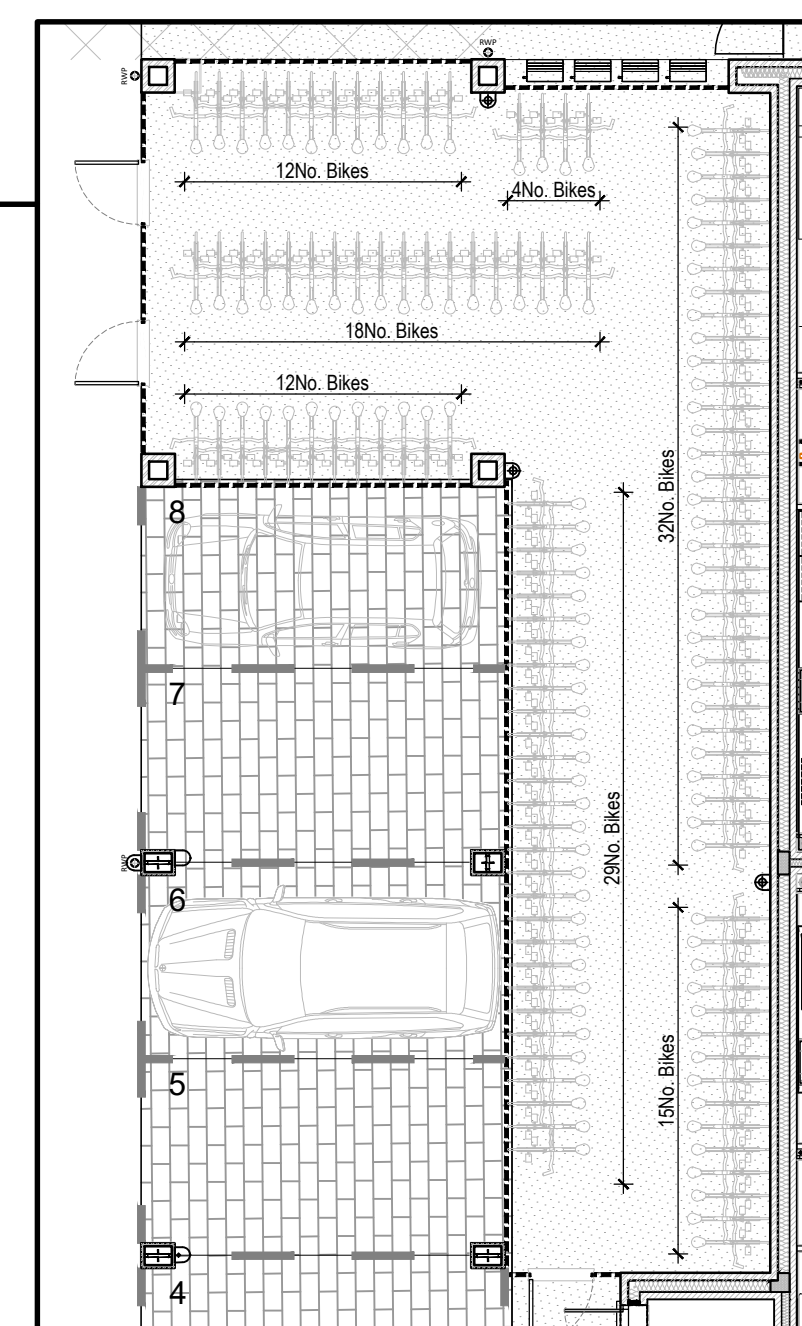

Block B Bike Store - 122 Bikes
Scale - 1:100

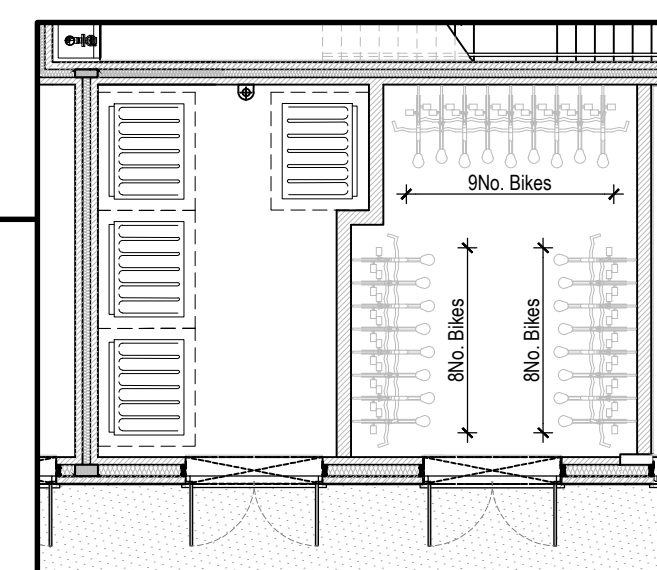

Block B Bike Store - 25 Bikes
Block B Bin Store - 1100 Litre Eurobins, 4 number
Scale - 1:100

Taylor Wimpey

Drg No: 20699-03 Rev: A

Drawing Title: Cycle and Refuse Storage

Site: Bourne Court, Ruislip.

Scale: as shown @ A1 Date: 05/21
Drawn By: RL Checked By:

Taylor Wimpey UK Ltd
Units 10-11, The Mill, The Mill Lane, Ruislip, Middlesex, UK
Tel: 0181 606 1234 Fax: 0181 606 1235
www.taylorwimpey.com