


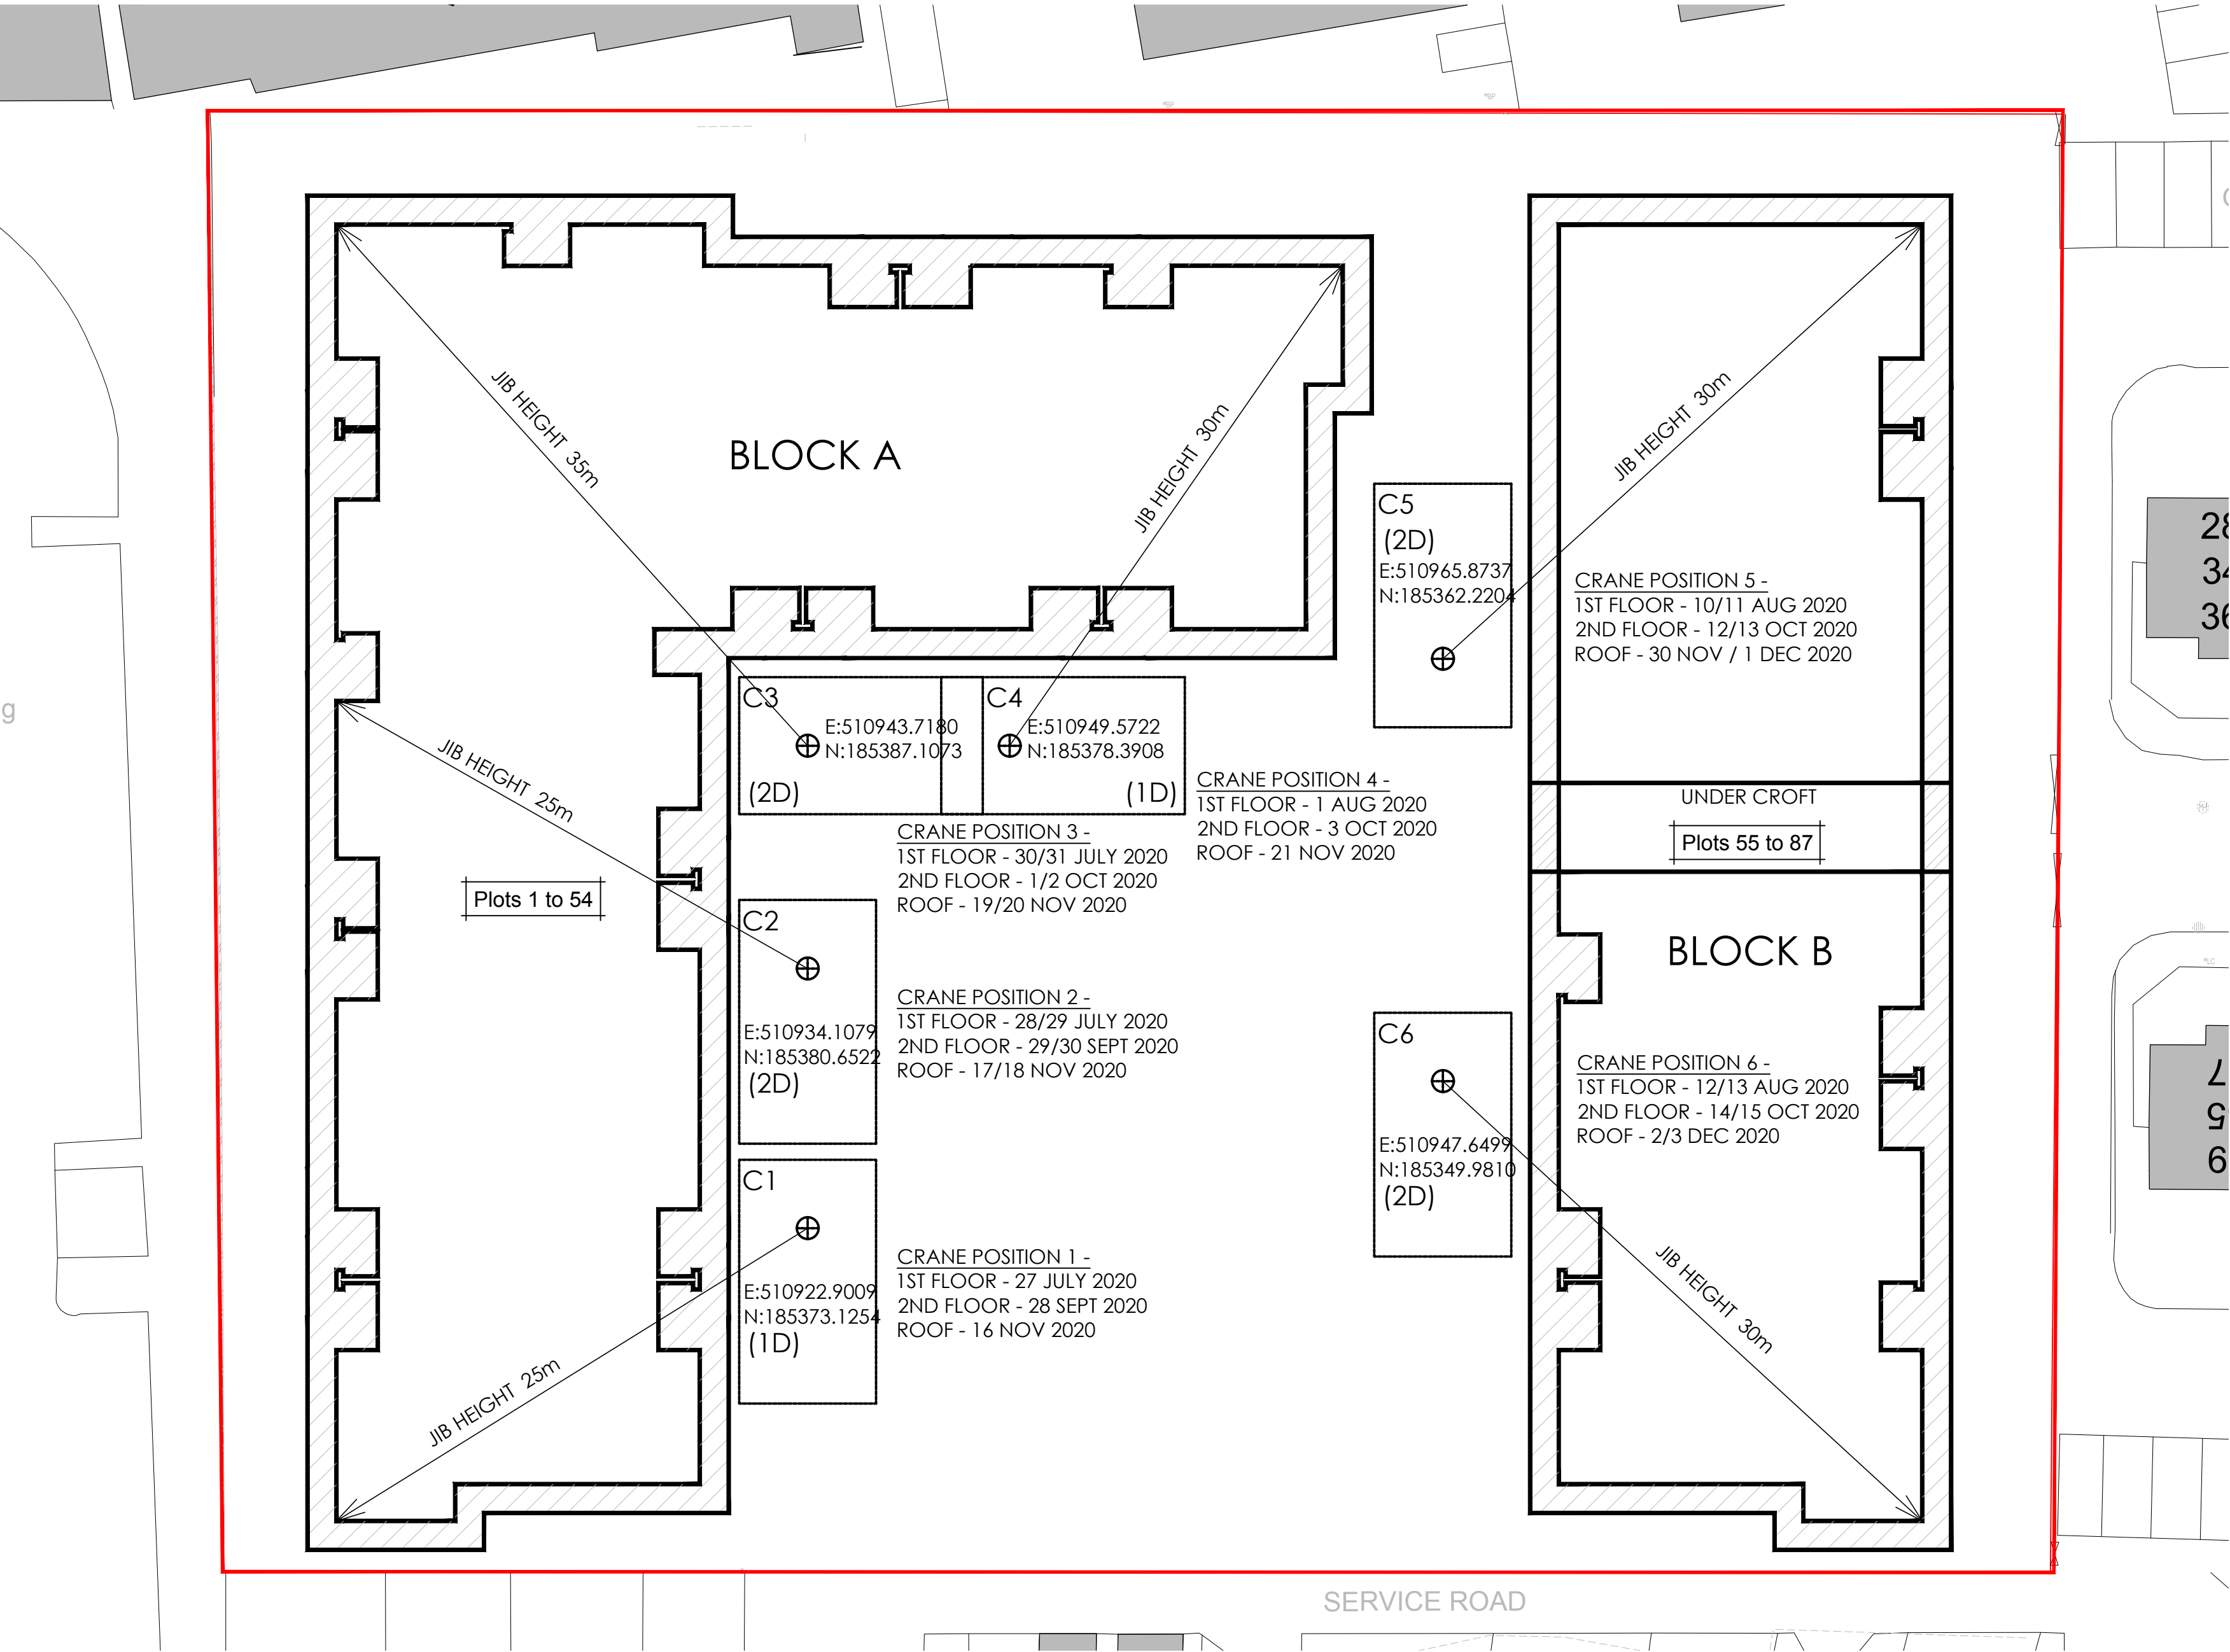


CRANE LIFTING NOTES.

1. LIFTING POSITIONS DURATION GIVEN IN DAYS (2D)
2. COORDINATES PROVIDED ARE AT + CENTERLINE OF CRANE JIB AT BASE OF MACHINE.
3. THERE WILL BE TWO LIFTS THAT UTILISE THIS LIFTING PLAN. ONCE FOR THE 1ST FLOOR PLANKS AND AGAIN FOR THE 2ND FLOOR PLANKS.
4. THERE IS ONE FURTHER LIFT TO PLACE THE ROOF TRUSSES.
5. THE HIGHEST LIFTING JIB HEIGHT IS STATED FOR THE TRUSS LIFT. 2ND FLOOR LIFT IS 2.5m LOWER & 1ST FLOOR LIFT A FURTHER 2.5m LOWER.
6. THERE WILL BE 3 WEEKS BETWEEN EACH LIFTING PLAN. 1ST FLOOR / 2ND FLOOR / ROOF.
7. THE CRANE LIFTS WILL BE LIMITED IN OPERATION BETWEEN 8.00am & 5.00pm ON THOSE LIFTING DAYS.
8. THE RIDGE HEIGHT OF THE APPROVED STRUCTURE IS SET AT 9m (47.500 AOD)
9. A FORK LIFT WILL OPERATE ON SITE EVERY DAY BUT ITS MAXIMUM HEIGHT WILL NEVER BE HIGHER THAN THE STRUCTURE SET HEIGHT.
10. THE CRANE POSITION WILL BE SITED ON THE ROAD LEVEL WHEN IN USE.

© This drawing is copyright.
It must not be reproduced or disclosed to third parties without our prior permission.
Do not scale from this drawing, other than for Local Authority Planning purposes
This drawing is to be read in conjunction with all consultants and specialist manufacturers drawings and specifications.
Any discrepancies in dimensions or details, on or between these drawings, should be drawn to our attention.
All dimensions are in millimetres unless noted otherwise.

REV	DATE	DESCRIPTION	INITIAL	CHECKED
P1	04.10.19	PRELIMINARY ISSUE	RJF	-

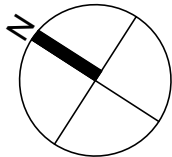

Bourne Court, Ruislip
87 Unit Scheme
Site Crane Plan
Clearview Homes

PLANNING

Project No.	19.345
Date	04.10.19
Scale	1:250 @ A2
Drawing No.	02
Revision	P1

Manhattan House
140 High Street
Crowthorne, Berkshire
01344 752 271
enquiries@hparchitecture.co.uk

