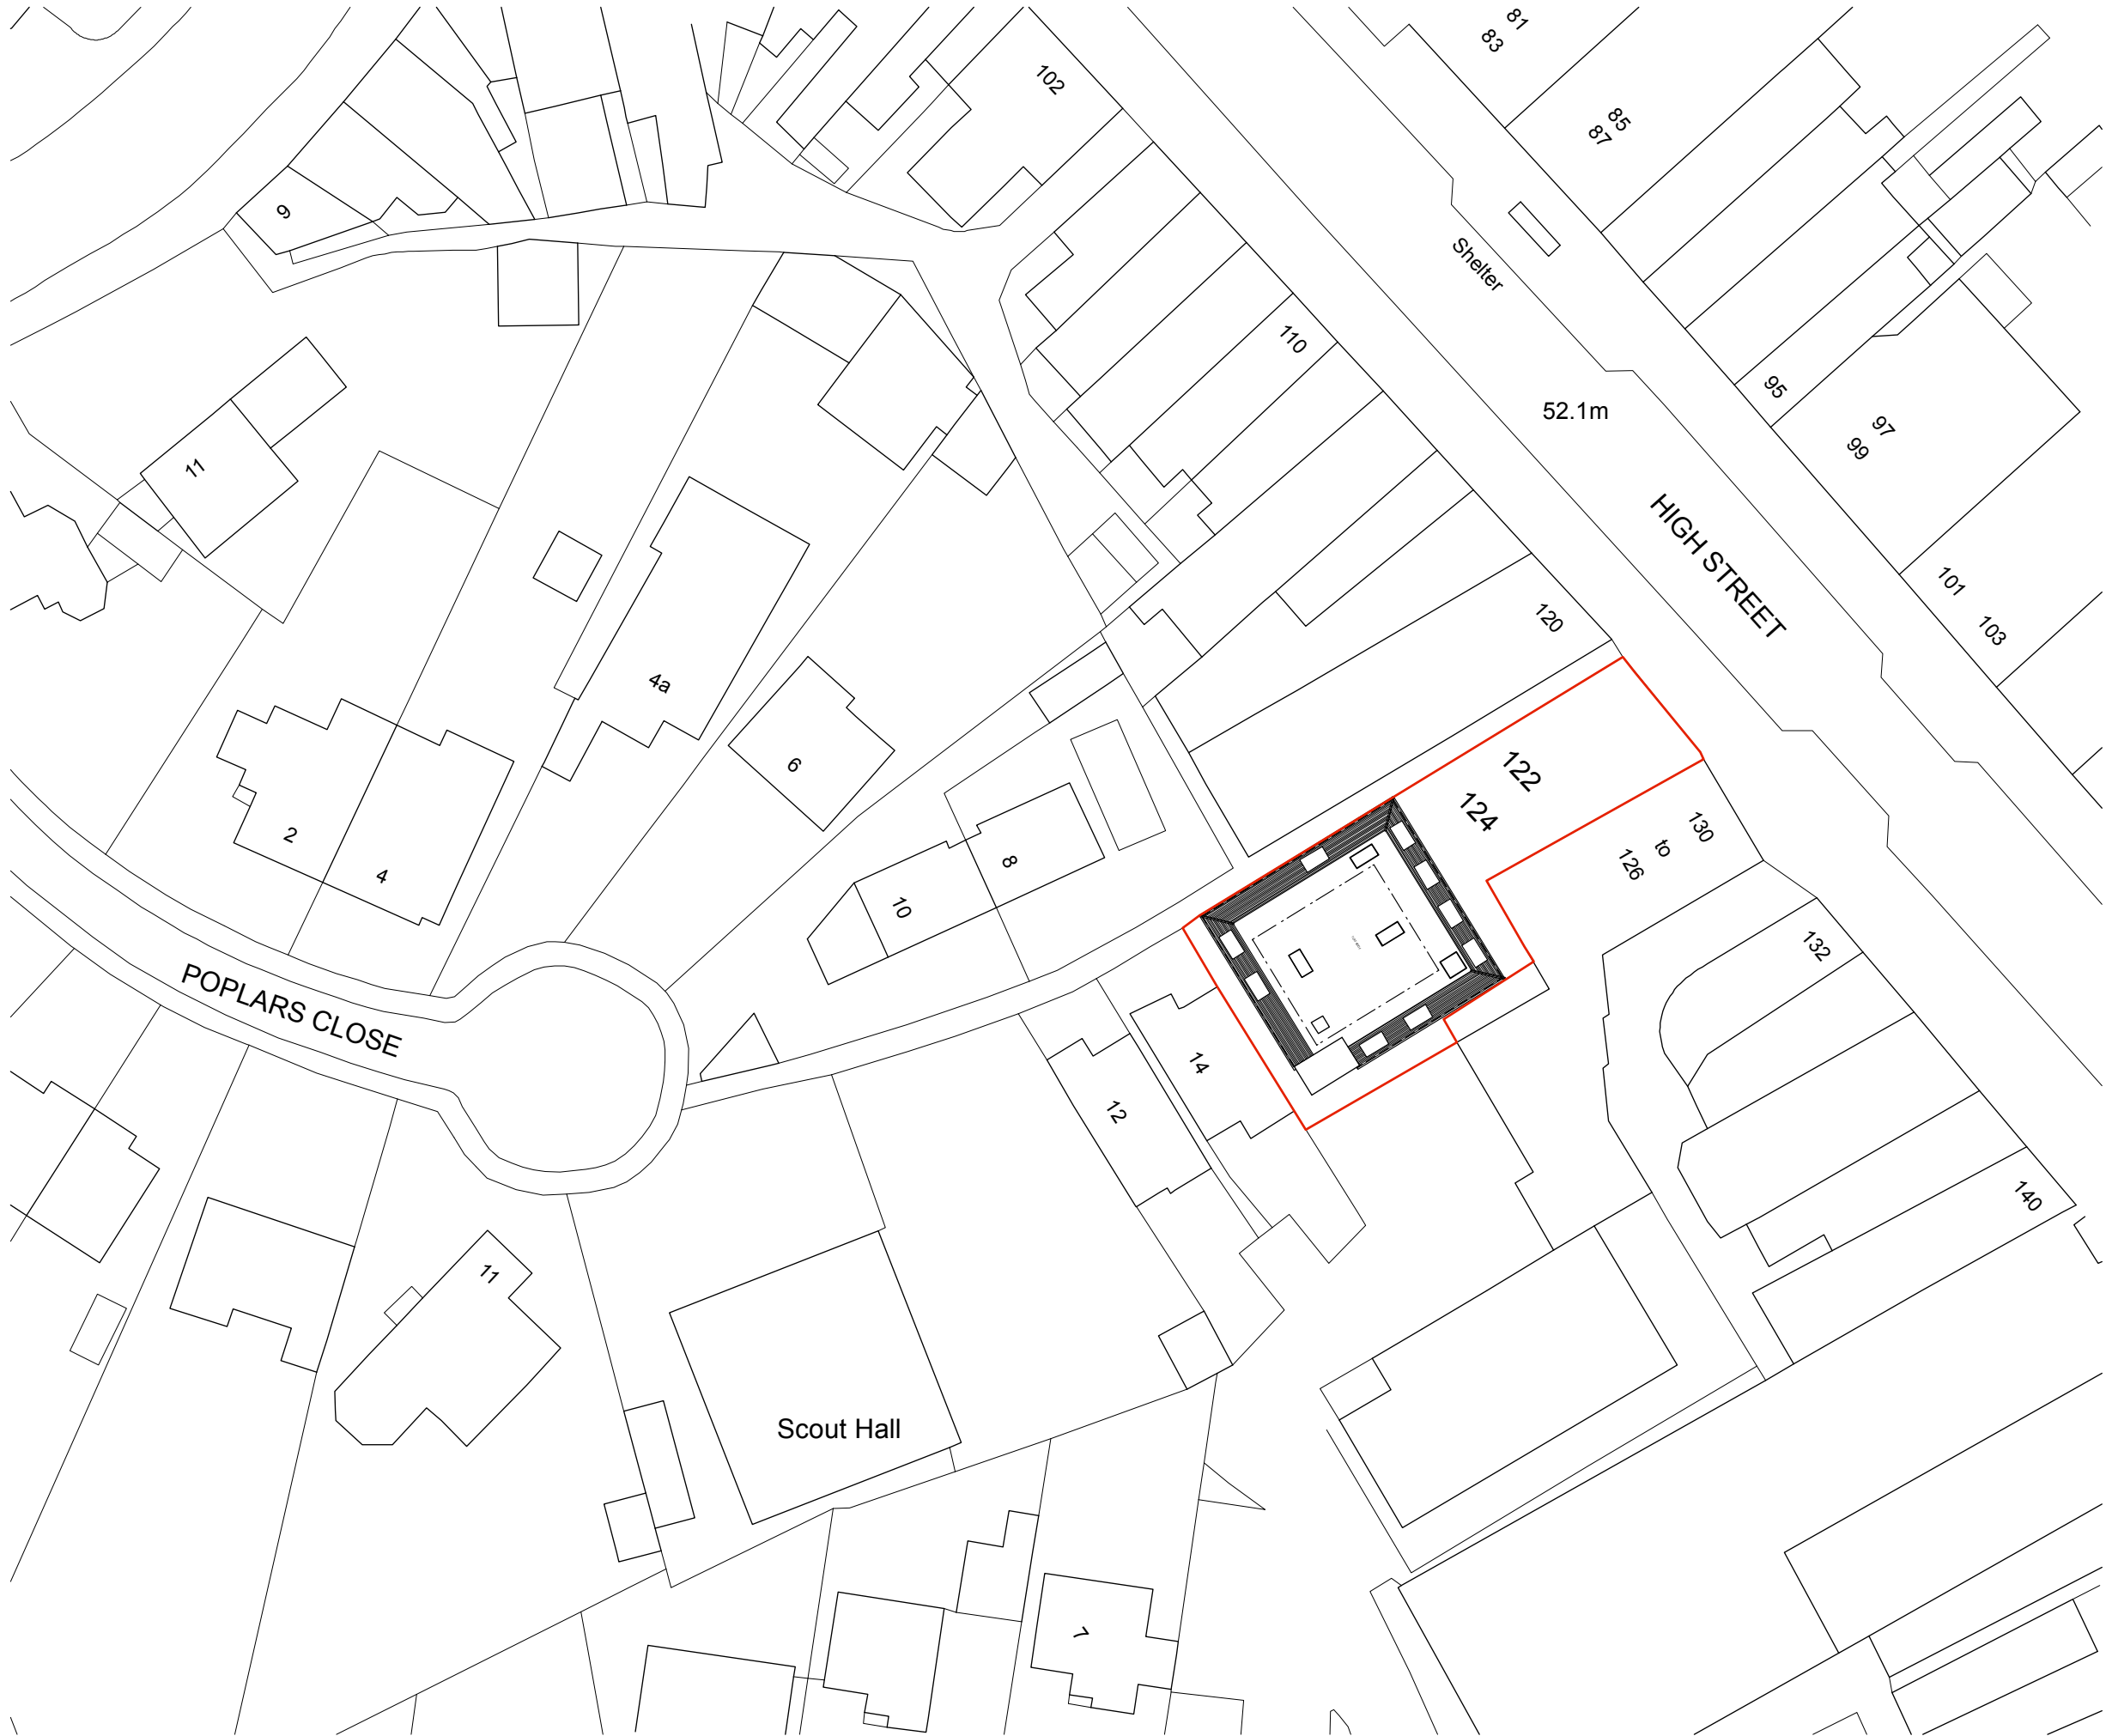


THESE ARE PLANNING APPLICATION DRAWINGS.  
THEY ARE NOT FOR TENDER  
BUILDING REGULATIONS  
OR FOR CONSTRUCTION

Client  
**MR RICHARD HENNESSY  
MANOR DEVELOPMENTS  
(RUISLIP) LTD  
2 KINGSSEND, RUISLIP HA4 8LJ**

Property  
**TESCO  
122 - 124 HIGH STREET  
RUISLIP HA4 8LR**

Job Title  
**CONVERSION OF REAR  
FIRST & SECOND FLOORS  
TO RESIDENTIAL. NEW THIRD  
FLOOR RESIDENTIAL.**

Drawing  
**PROPOSED  
BLOCK / SITE PLAN**

Date  
**30.05.24**


Scale  
**1:500 @ A3**

Job No  
**122HS**

Drawing No  
**PA - 07**

Revision No

**ANDREAS GEORGIU t/a GIAD**

  Office F3, Kingsbury House  
468 Church Lane, London NW9 8UA  
Tel: 020 8200 2331  
TEL: 07956 587037  
email: andreas@giad.co.uk

ANDREAS GEORGIU t/a GIAD  
RESERVE THE COPYRIGHT ON ALL DOCUMENTS AND DRAWINGS