

Rev	Date	By	Amendment
A	MAR 2022	DO	ADDITIONAL INFORMATION ADDED
B	MAR 2022	DO	ADDITIONAL COVERS ADDED

LEGEND

ABBREVIATIONS			
B	BOLLARD	MH	MANHOLE
BOE	BRICK ON EDGE	O/H	OVER HEAD
BOX	BOXING	P	POST
BT	BRITISH TELECOM	P/L	PAVEMENT LIGHT
B/W	BRICK WALL	RAD	RADIATOR
CATV	CABLE TELEVISION	RE	ROOFING EYE
CF	CEILING FALL	RS	ROAD SIGN
CL	COVER LEVEL	RSJ	ROLLED STEEL JOIST
CONC	CONCRETE FINISH	RSS	ROLLED STEEL STANCHION
COU	COVER ORIGIN UNKNOWN	RWP	RAIN WATER PIPE
CPO	CURBROAD	SC	STOP COCK
DK	DROP KERB	SP	SIGN POST
DL	DERIVED LEVEL	SWP	SOIL VENT PIPE
ELEC.	ELECTRICAL	TL	TRAFFIC LIGHT
ER	EARTHING ROD	TR	TOWEL RAIL
F/B	FLOWER BED	TP	TELEPHONE POLE
FAR	FLAT ASPHALT ROOF	UTL	UNABLE TO LIFT
G	GULLY	VP	VENT PIPE
GV	GAS VALVE	VTF	VINYL TILED FLOOR
HLW	HIGH LEVEL WINDOW	WC	WATER CLOSET
IC	INSPECTION COVER	WHB	WASH HAND BASIN
L/L	LOW LEVEL	WV	WATER VALVE
LP	LAMP POST	Ø	DIAMETER

---	OVERHEAD DETAIL
- - -	BARRIER OR FENCE
- . - . -	CHANGE IN SURFACE

	GATE
	SURVEY STATION

HEIGHTS	
C	HEIGHT FROM FLOOR TO CILL
H	HEIGHT FROM CILL TO HEAD
SP	HEIGHT FROM FLOOR TO SPRING OF ARCH
AH	HEIGHT FROM FLOOR TO HEAD OF ARCH
Ø	HEIGHT TO CEILING, BEAM OR DOOR
S/C	STRUCTURAL CEILING HEIGHT
F/C	FALSE CEILING HEIGHT
DL	DEDUCED LEVEL DERIVED FROM PLUS MEASUREMENTS

TREES	
Ø	DIAMETER(mm)
S	SPREAD(mm) diameter
H	HEIGHT(mm)
ALL TREE HEIGHTS SHOWN IN (mm)	


LEVELS ARE RELATED TO  
ORDNANCE SURVEY DATUM  
BY MEANS OF GPS OBSERVATIONS  
TO CONTROL POINTS WHERE A MEAN  
VALUE HAS BEEN OBTAINED

LAND & MEASURED BUILDING SURVEYORS

**LONDON**

CHINA WORKS,  
BLACK PRINCE ROAD  
LONDON SE1 7SJ  
Tel: 020 7637 2930  
Fax: 020 7637 2931  
E-mail: info@3sixtymeasurement.co.uk  
Website: www.3sixtymeasurement.co.uk

Client <b>MANOR DEVELOPMENTS</b>		
Project <b>122-124 HIGH STREET, RUISLIP</b>		
Drawing <b>GROUND &amp; SITE PLAN - SHEET 1 OF 2</b>		
Date <b>FEB 2022</b>	Scale <b>A1@1:100</b>	Drawn by <b>DO</b> Checked by <b>RJT</b>
Project No <b>21440</b>	Drawing No <b>-01</b>	Revision <b>B</b>

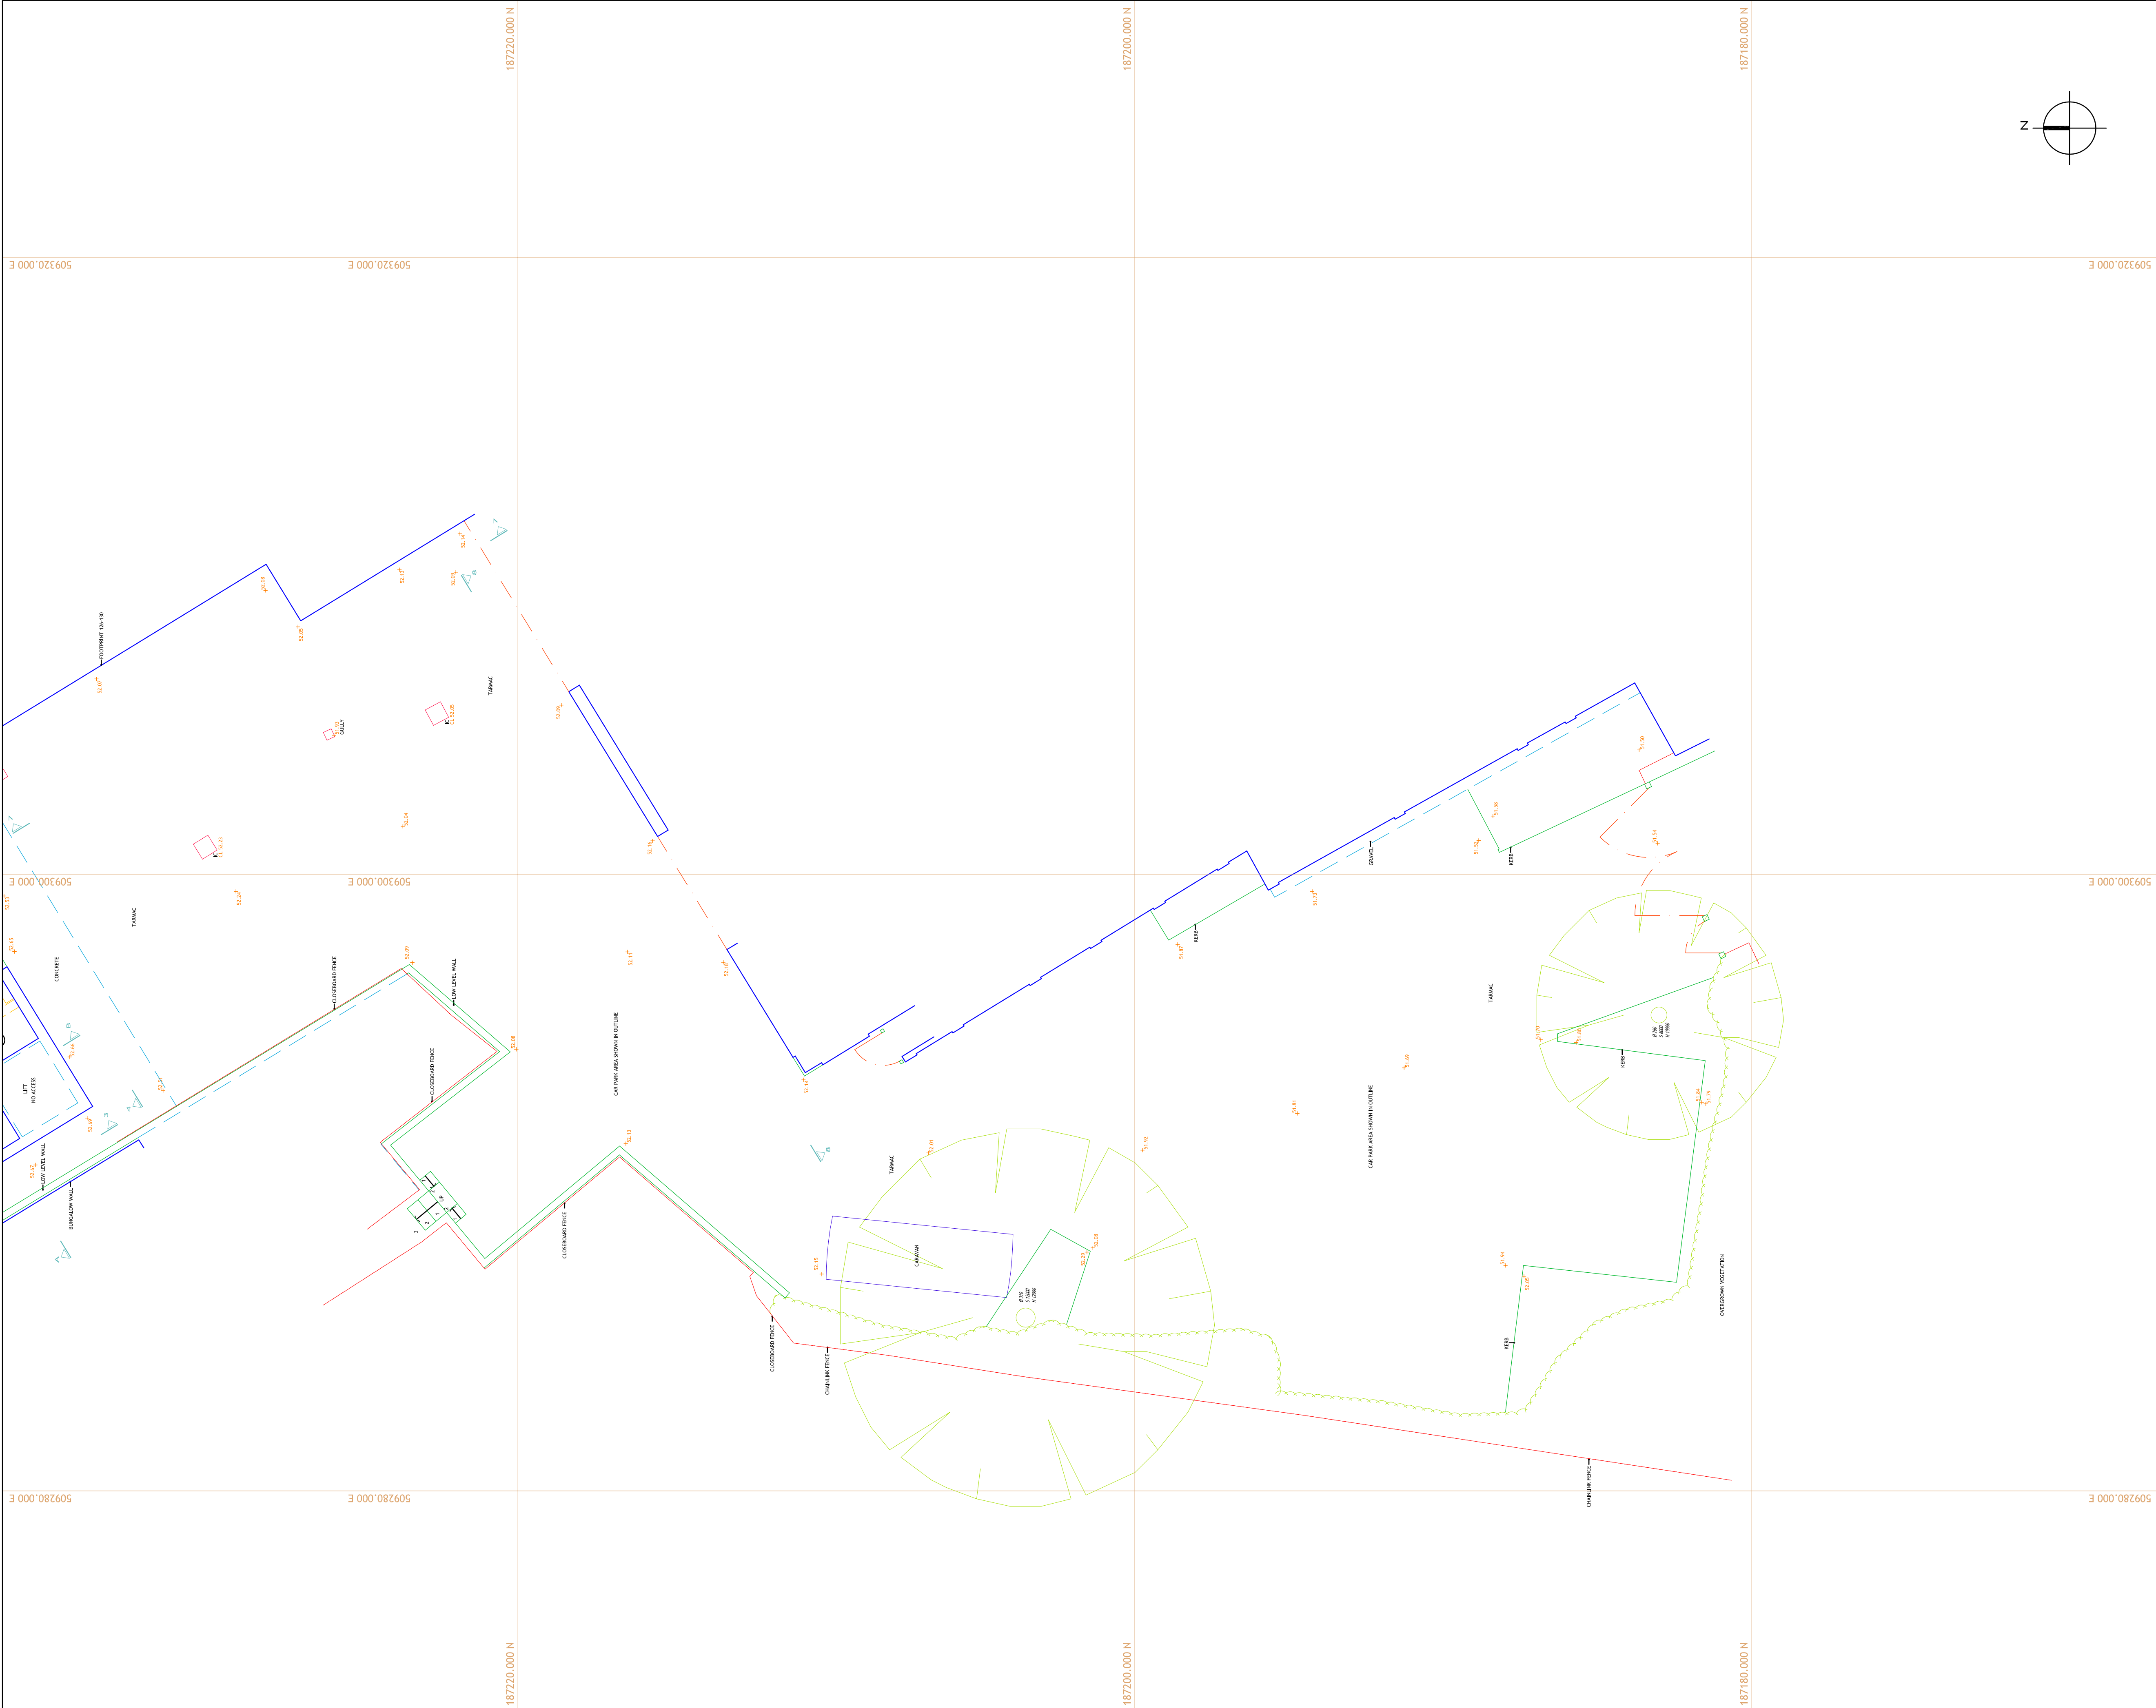

Rev	Date	By	Amendment
A	MAR 2022	DO	ADDITIONAL INFORMATION ADDED
B	MAR 2022	DO	ADDITIONAL COVERS ADDED

LEGEND

ABBREVIATIONS			
B	BOLLARD	MH	MANHOLE
BOE	BRICK ON EDGE	O/H	OVER HEAD
BOX	BOXING	P	POST
BT	BRITISH TELECOM	P/L	PAVEMENT LIGHT
B/W	BRICK WALL	RAD	RADIATOR
CATV	CABLE TELEVISION	RE	ROOFING EYE
CF	CEILING FALL	RS	ROAD SIGN
CL	COVER LEVEL	RSL	ROLLED STEEL JOIST
CONC	CONCRETE FINISH	RSS	ROLLED STEEL STANCHION
COU	COVER ORIGIN UNKNOWN	RWP	RAIN WATER PIPE
CPO	CURBROAD	SC	STOP COCK
DK	DROP KERB	SP	SIGN POST
DL	DERIVED LEVEL	SWP	SOIL VENT PIPE
ELEC.	ELECTRICAL	TL	TRAFFIC LIGHT
ER	EARTHING ROD	TR	TOWEL RAIL
F/B	FLOWER BED	TP	TELEPHONE POLE
FAR	FLAT ASPHALT ROOF	UTL	UNABLE TO LIFT
G	GULLY	VP	VENT PIPE
GV	GAS VALVE	VTF	VINYL TILED FLOOR
HLW	HIGH LEVEL WINDOW	WC	WATER CLOSET
IC	INSPECTION COVER	WHB	WASH HAND BASIN
L/L	LOW LEVEL	WV	WATER VALVE
LP	LAMP POST	Ø	DIAMETER

-----	OVERHEAD DETAIL
- - - - -	BARRIER OR FENCE
----	CHANGE IN SURFACE
⋈	GATE
△	SURVEY STATION

**HEIGHTS**

C	HEIGHT FROM FLOOR TO CILL
H	HEIGHT FROM CILL TO HEAD
SP	HEIGHT FROM FLOOR TO SPRING OF ARCH
AH	HEIGHT FROM FLOOR TO HEAD OF ARCH
⊙	HEIGHT TO CEILING, BEAM OR DOOR
S/C	STRUCTURAL CEILING HEIGHT
F/C	FALSE CEILING HEIGHT
DL	DEDUCED LEVEL DERIVED FROM PLUS MEASUREMENTS

**TREES**

Ø	DIAMETER(mm)
S	SPREAD(mm) diameter
H	HEIGHT(mm)

ALL TREE HEIGHTS SHOWN IN (mm)

LEVELS ARE RELATED TO  
ORDNANCE SURVEY DATUM  
BY MEANS OF GPS OBSERVATIONS  
TO CONTROL POINTS WHERE A MEAN  
VALUE HAS BEEN OBTAINED




LAND & MEASURED BUILDING SURVEYORS

**LONDON**  
CHINA WORKS,  
BLACK PRINCE ROAD  
LONDON SE1 7SJ  
Tel: 020 7637 2930  
Fax: 020 7637 2931  
E-mail: info@3sixtymeasurement.co.uk  
Website: www.3sixtymeasurement.co.uk

Client			MANOR DEVELOPMENTS		
Project			122-124 HIGH STREET, RUISLIP		
Drawing			GROUND & SITE PLAN - SHEET 1 OF 2		
Date	Scale	Drawn by	DO		
FEB 2022	A1@1:100	Checked by	RJT		
Project No			Drawing No		Revision
21440		-01		B	





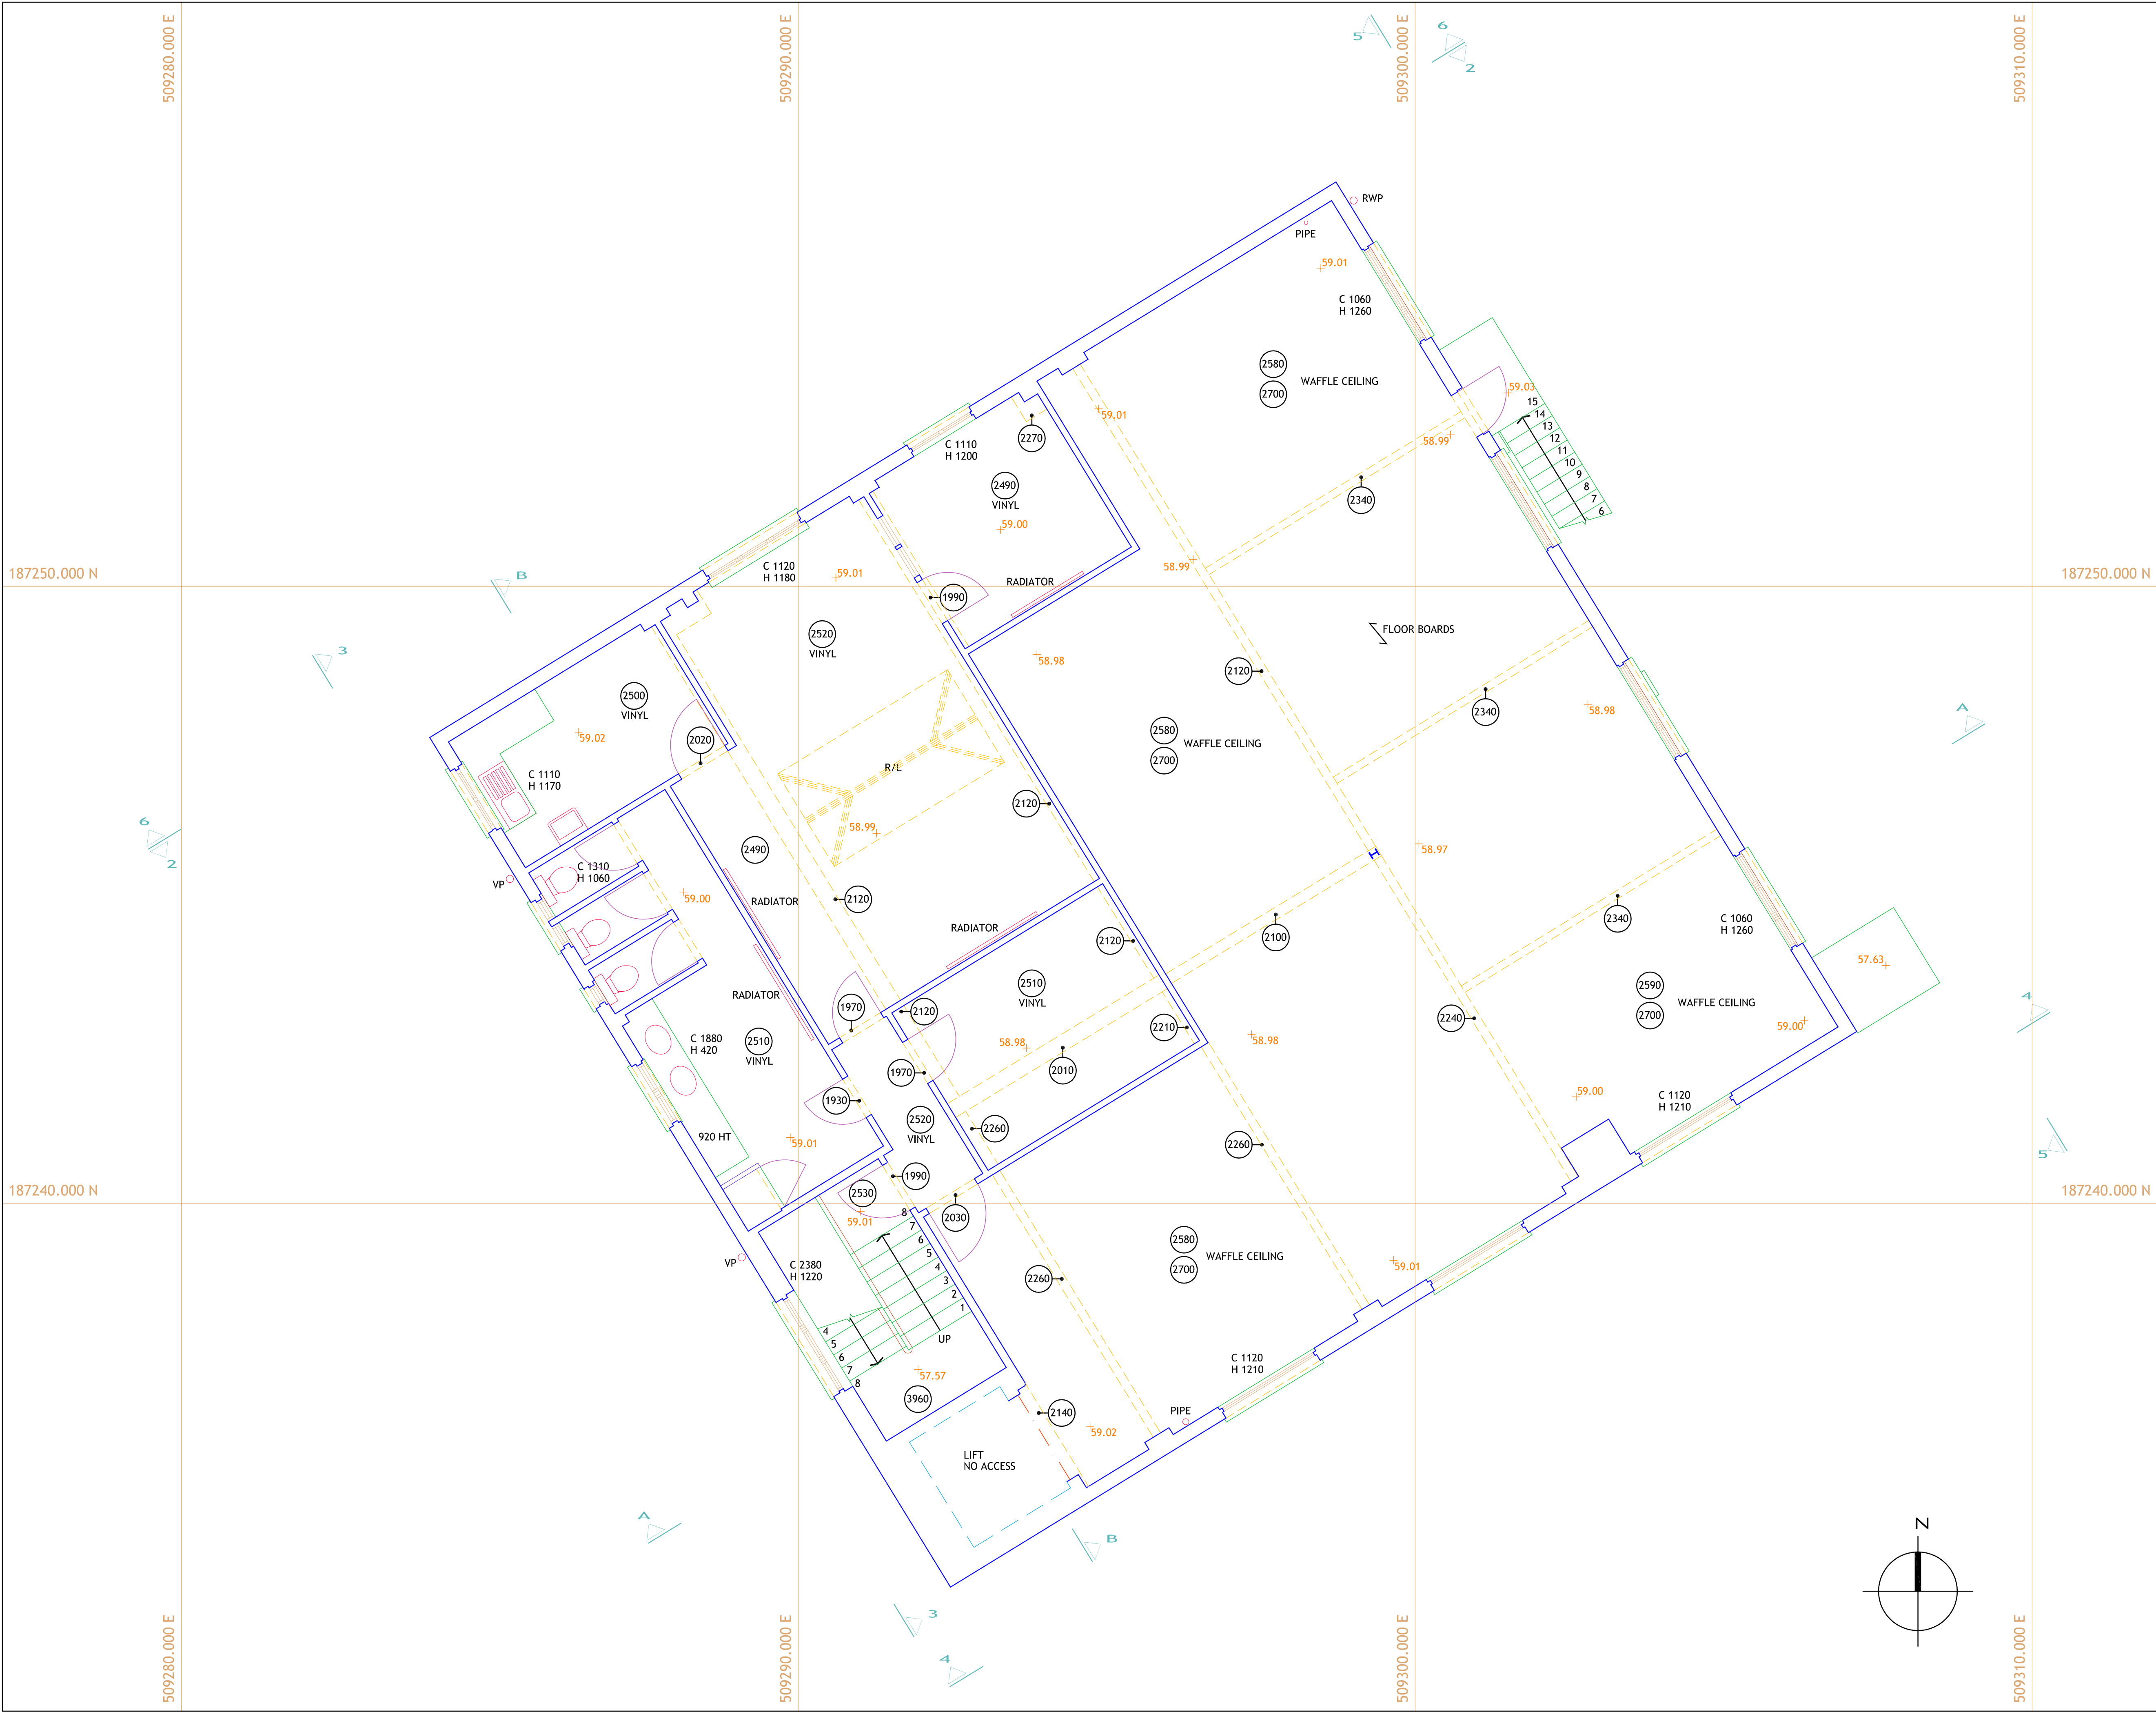

Rev	Date	By	Amendment
A	MAR 2022	DO	ADDITIONAL INFORMATION ADDED AND WINDOWS CHANGED

LEGEND

ABBREVIATIONS

B	BOLLARD	MH	MANHOLE
BOE	BRICK ON EDGE	O/H	OVER HEAD
BOX	BOXING	P	POST
BT	BRITISH TELECOM	P/L	PAVEMENT LIGHT
B/W	BRICK WALL	RAD	RADIATOR
CATV	CABLE TELEVISION	RE	ROOFING EYE
CF	CEILING FALL	RS	ROAD SIGN
CL	COVER LEVEL	RSJ	ROLLED STEEL JOIST
CONC	CONCRETE FINISH	RSS	ROLLED STEEL STANCHION
COU	COVER ORIGIN UNKNOWN	RWP	RAIN WATER PIPE
CPO	CURBROAD	SC	STOP COCK
DK	DROP KERB	SP	SIGN POST
DL	DERIVED LEVEL	SWP	SOIL VENT PIPE
ELEC.	ELECTRICAL	TL	TRAFFIC LIGHT
ER	EARTHING ROD	TR	TOWEL RAIL
F/B	FLOWER BED	TP	TELEPHONE POLE
FAR	FLAT ASPHALT ROOF	UTL	UNABLE TO LIFT
G	GULLY	VP	VENT PIPE
GV	GAS VALVE	VTF	VINYL TILED FLOOR
HLW	HIGH LEVEL WINDOW	WC	WATER CLOSET
IC	INSPECTION COVER	WHB	WASH HAND BASIN
L/L	LOW LEVEL	WV	WATER VALVE
LP	LAMP POST	Ø	DIAMETER

HEIGHTS

C	HEIGHT FROM FLOOR TO CILL
H	HEIGHT FROM CILL TO HEAD
SP	HEIGHT FROM FLOOR TO SPRING OF ARCH
AH	HEIGHT FROM FLOOR TO HEAD OF ARCH
(XXX)	HEIGHT TO CEILING, BEAM OR DOOR
S/C	STRUCTURAL CEILING HEIGHT
F/C	FALSE CEILING HEIGHT
DL	DEDUCED LEVEL DERIVED FROM PLUS MEASUREMENTS

TREES

Ø	DIAMETER(mm)
S	SPREAD(mm) diameter
H	HEIGHT(mm)

ALL TREE HEIGHTS SHOWN IN (mm)

LEVELS ARE RELATED TO  
ORDNANCE SURVEY DATUM  
BY MEANS OF GPS OBSERVATIONS  
TO CONTROL POINTS WHERE A MEAN  
VALUE HAS BEEN OBTAINED

3sixty  
measurement


LAND & MEASURED BUILDING SURVEYORS

LONDON

CHINA WORKS,  
BLACK PRINCE ROAD  
LONDON SE1 7SJ  
Tel: 020 7637 2930  
Fax: 020 7637 2931  
E-mail: info@3sixtymeasurement.co.uk  
Website: www.3sixtymeasurement.co.uk

Client	MANOR DEVELOPMENTS		
Project	122-124 HIGH STREET, RUISLIP		
Drawing	SECOND FLOOR PLAN		
Date	FEB 2022	Scale	A1@1:50
Drawn by	DO	Checked by	RJT
Project No	21440	Drawing No	-03
Revision	A		



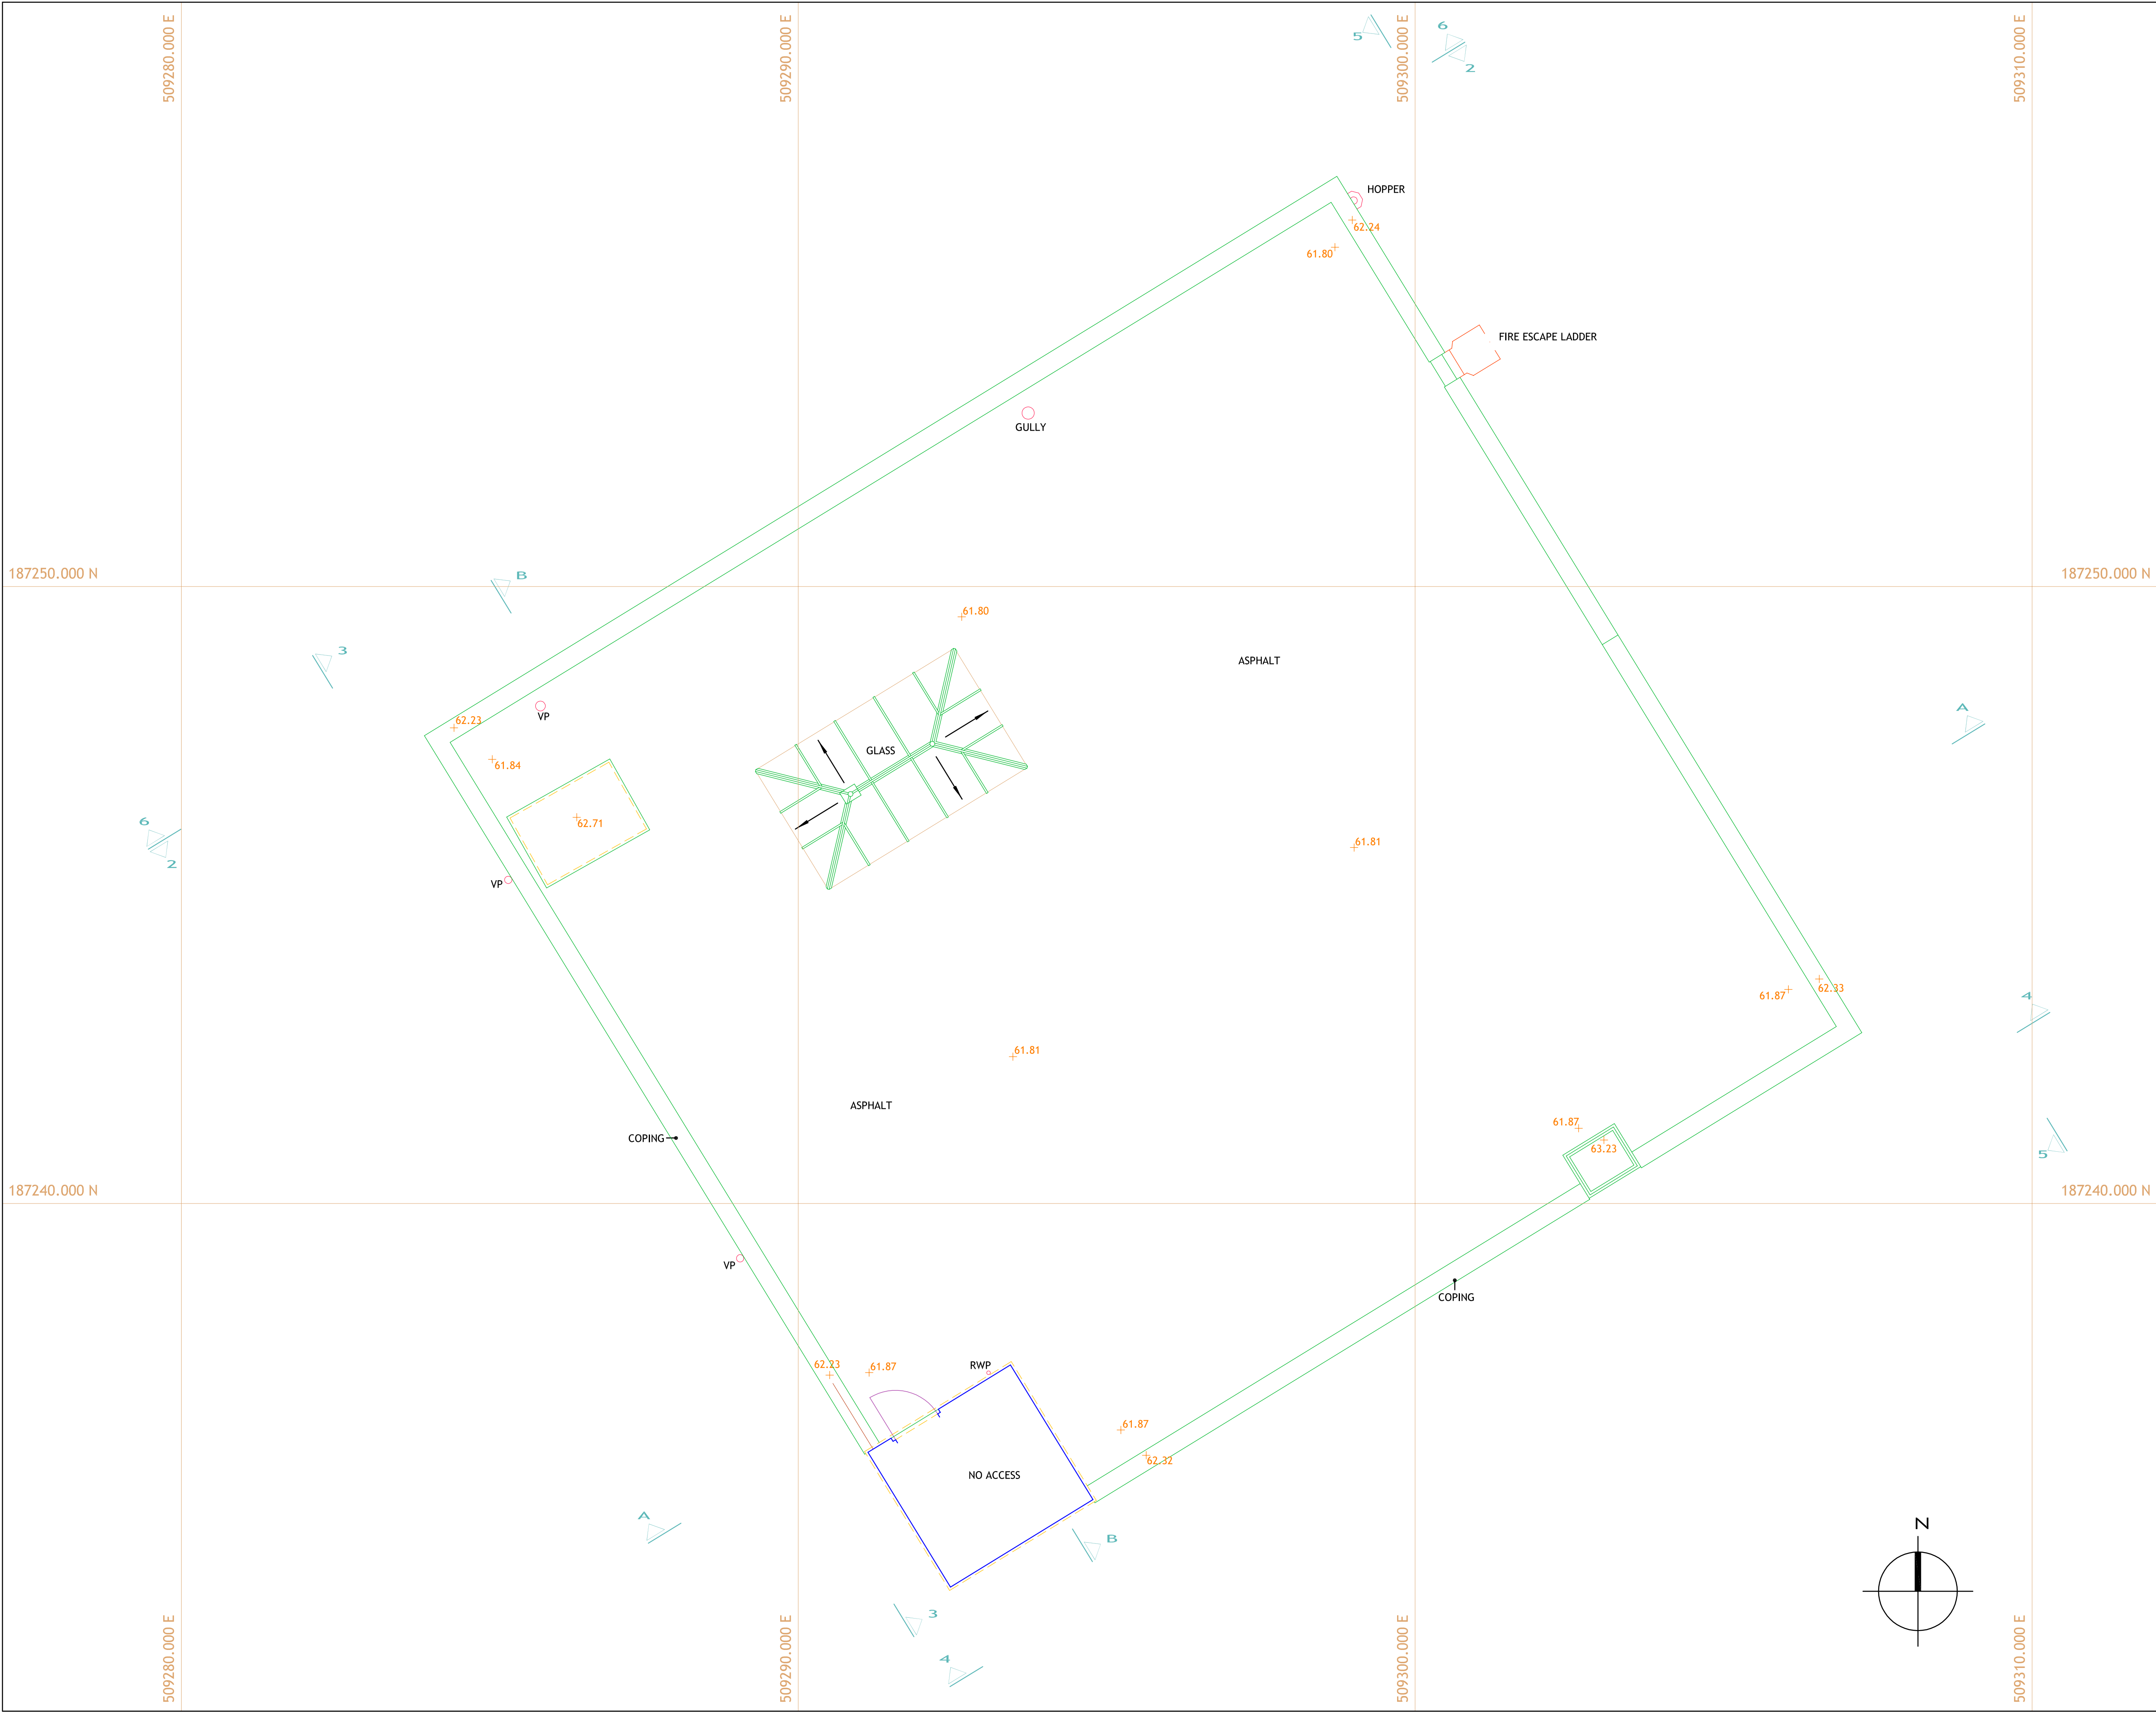

Rev	Date	By	Amendment
A	MAR 2022	DO	ADDITIONAL INFORMATION ADDED

LEGEND

ABBREVIATIONS			
B	BOLLARD	MH	MANHOLE
BOE	BRICK ON EDGE	O/H	OVER HEAD
BOX	BOXING	P	POST
BT	BRITISH TELECOM	P/L	PAVEMENT LIGHT
B/W	BRICK WALL	RAD	RADIATOR
CATV	CABLE TELEVISION	RE	ROOFING EYE
CF	CEILING FALL	RS	ROAD SIGN
CL	COVER LEVEL	RSJ	ROLLED STEEL JOIST
CONC	CONCRETE FINISH	RSS	ROLLED STEEL STANCHION
COU	COVER ORIGIN UNKNOWN	RWP	RAIN WATER PIPE
CPO	CURBROAD	SC	STOP COCK
DK	DROP KERB	SP	SIGN POST
DL	DERIVED LEVEL	SWP	SOIL VENT PIPE
ELEC.	ELECTRICAL	TL	TRAFFIC LIGHT
ER	EARTHING ROD	TR	TOWEL RAIL
F/B	FLOWER BED	TP	TELEPHONE POLE
FAR	FLAT ASPHALT ROOF	UTL	UNABLE TO LIFT
G	GULLY	VP	VENT PIPE
GV	GAS VALVE	VTF	VINYL TILED FLOOR
HLW	HIGH LEVEL WINDOW	WC	WATER CLOSET
IC	INSPECTION COVER	WHB	WASH HAND BASIN
L/L	LOW LEVEL	WV	WATER VALVE
LP	LAMP POST	Ø	DIAMETER

----	OVERHEAD DETAIL
- . - . - .	BARRIER OR FENCE
----	CHANGE IN SURFACE
	GATE
	SURVEY STATION

HEIGHTS

C	HEIGHT FROM FLOOR TO CILL
H	HEIGHT FROM CILL TO HEAD
SP	HEIGHT FROM FLOOR TO SPRING OF ARCH
AH	HEIGHT FROM FLOOR TO HEAD OF ARCH
	HEIGHT TO CEILING, BEAM OR DOOR
S/C	STRUCTURAL CEILING HEIGHT
F/C	FALSE CEILING HEIGHT
DL	DEDUCED LEVEL DERIVED FROM PLUS MEASUREMENTS

TREES

Ø	DIAMETER(mm)
S	SPREAD(mm) diameter
H	HEIGHT(mm)




ALL TREE HEIGHTS SHOWN IN (mm)

LEVELS ARE RELATED TO  
ORDNANCE SURVEY DATUM  
BY MEANS OF GPS OBSERVATIONS  
TO CONTROL POINTS WHERE A MEAN  
VALUE HAS BEEN OBTAINED

**3sixty**  
measurement  
LAND & MEASURED BUILDING SURVEYORS

**LONDON**  
CHINA WORKS,  
BLACK PRINCE ROAD  
LONDON SE1 7SJ  
Tel: 020 7637 2930  
Fax: 020 7637 2931  
E-mail: info@3sixtymeasurement.co.uk  
Website: www.3sixtymeasurement.co.uk

Client <b>MANOR DEVELOPMENTS</b>		
Project <b>122-124 HIGH STREET, RUISLIP</b>		
Drawing <b>ROOF PLAN</b>		
Date <b>FEB 2022</b>	Scale <b>A1@1:50</b>	Drawn by <b>DO</b> Checked by <b>RJT</b>
Project No <b>21440</b>	Drawing No <b>-04</b>	Revision <b>A</b>

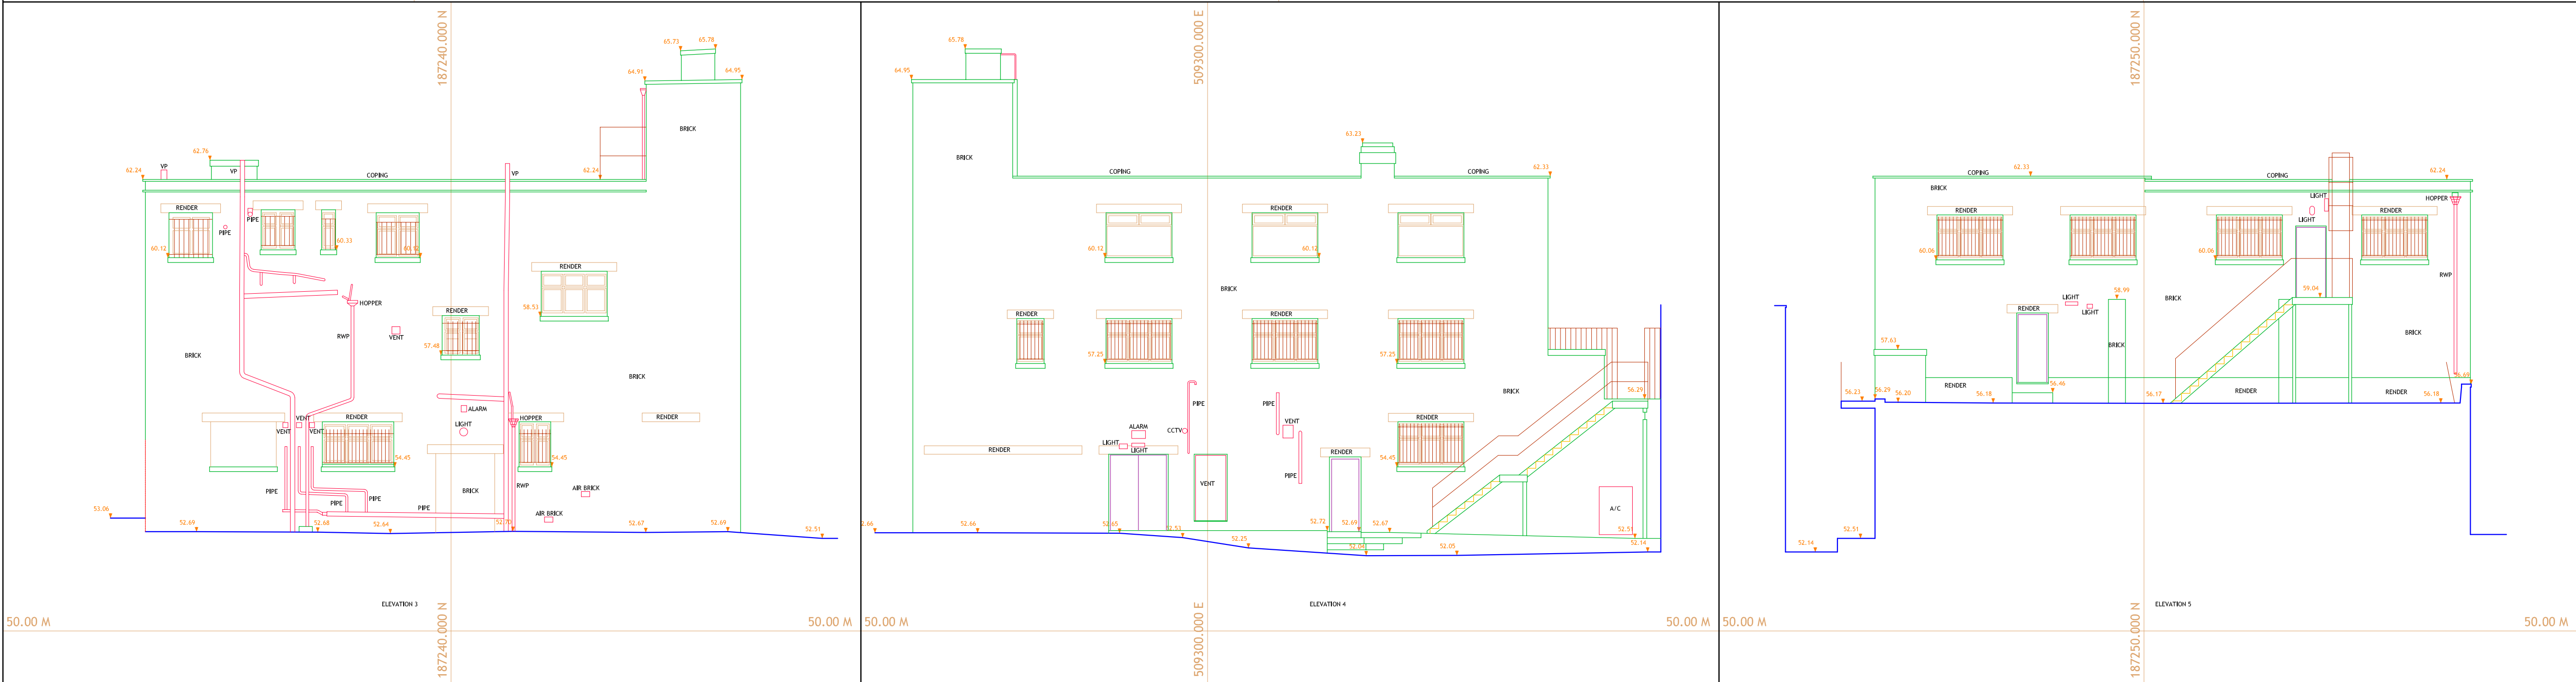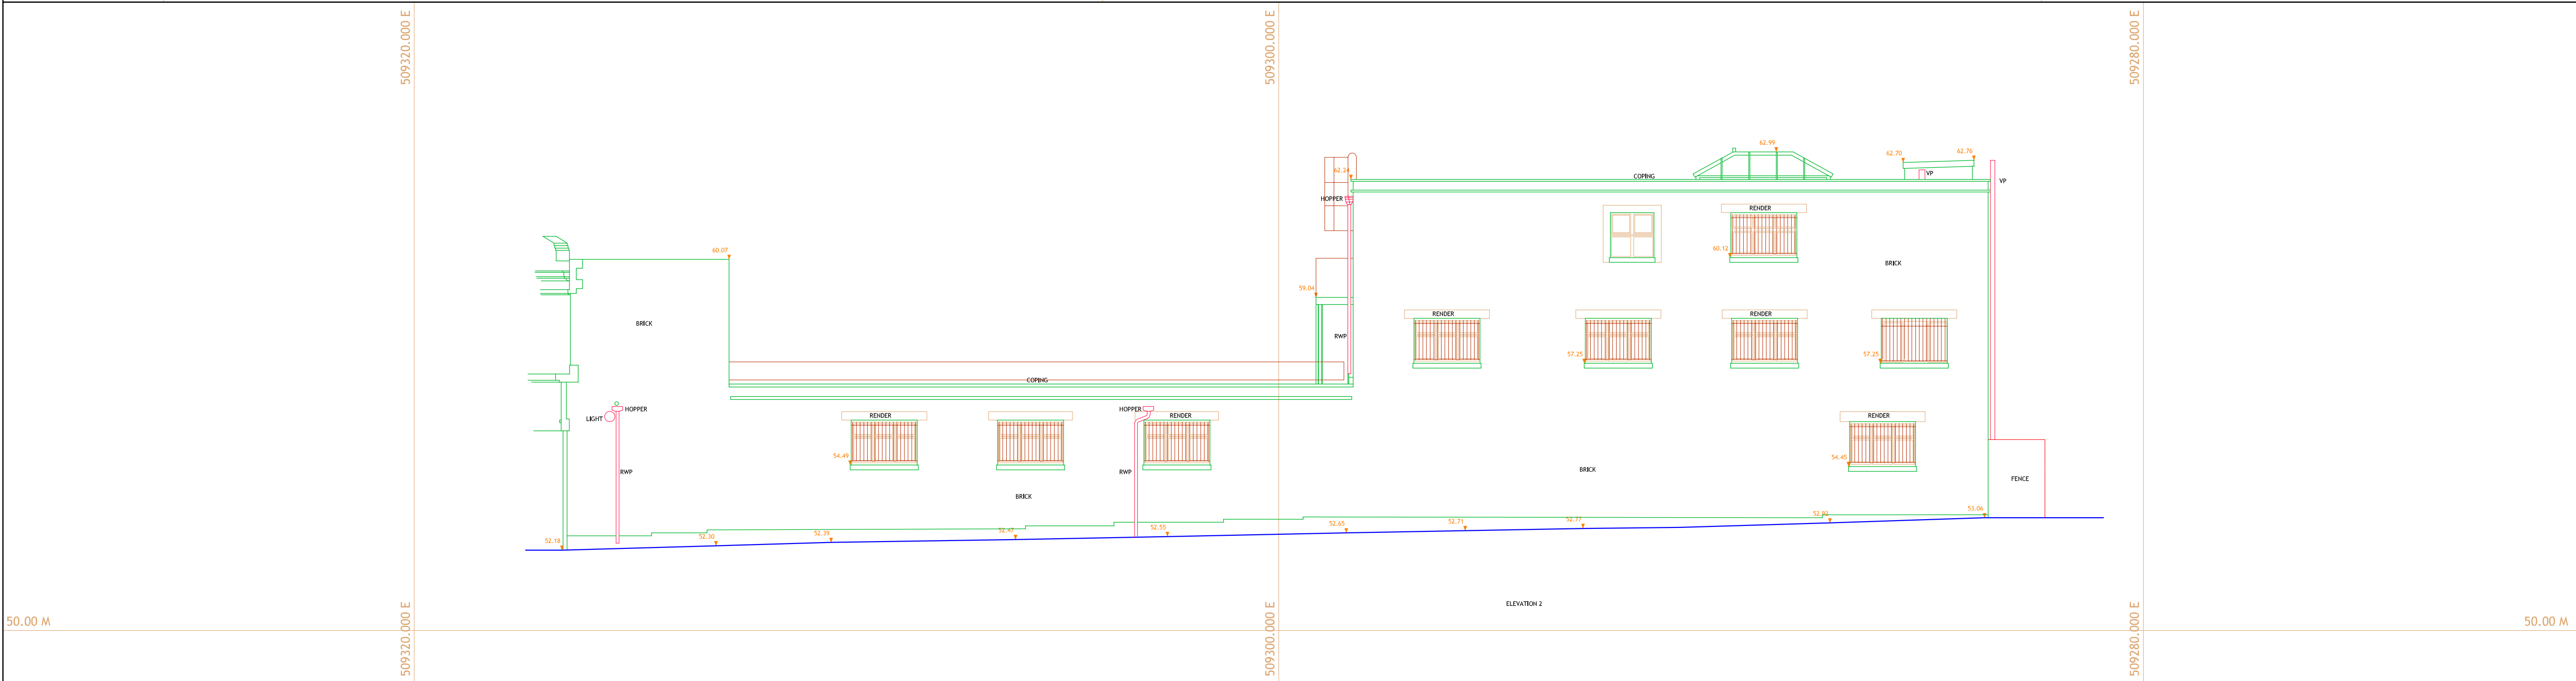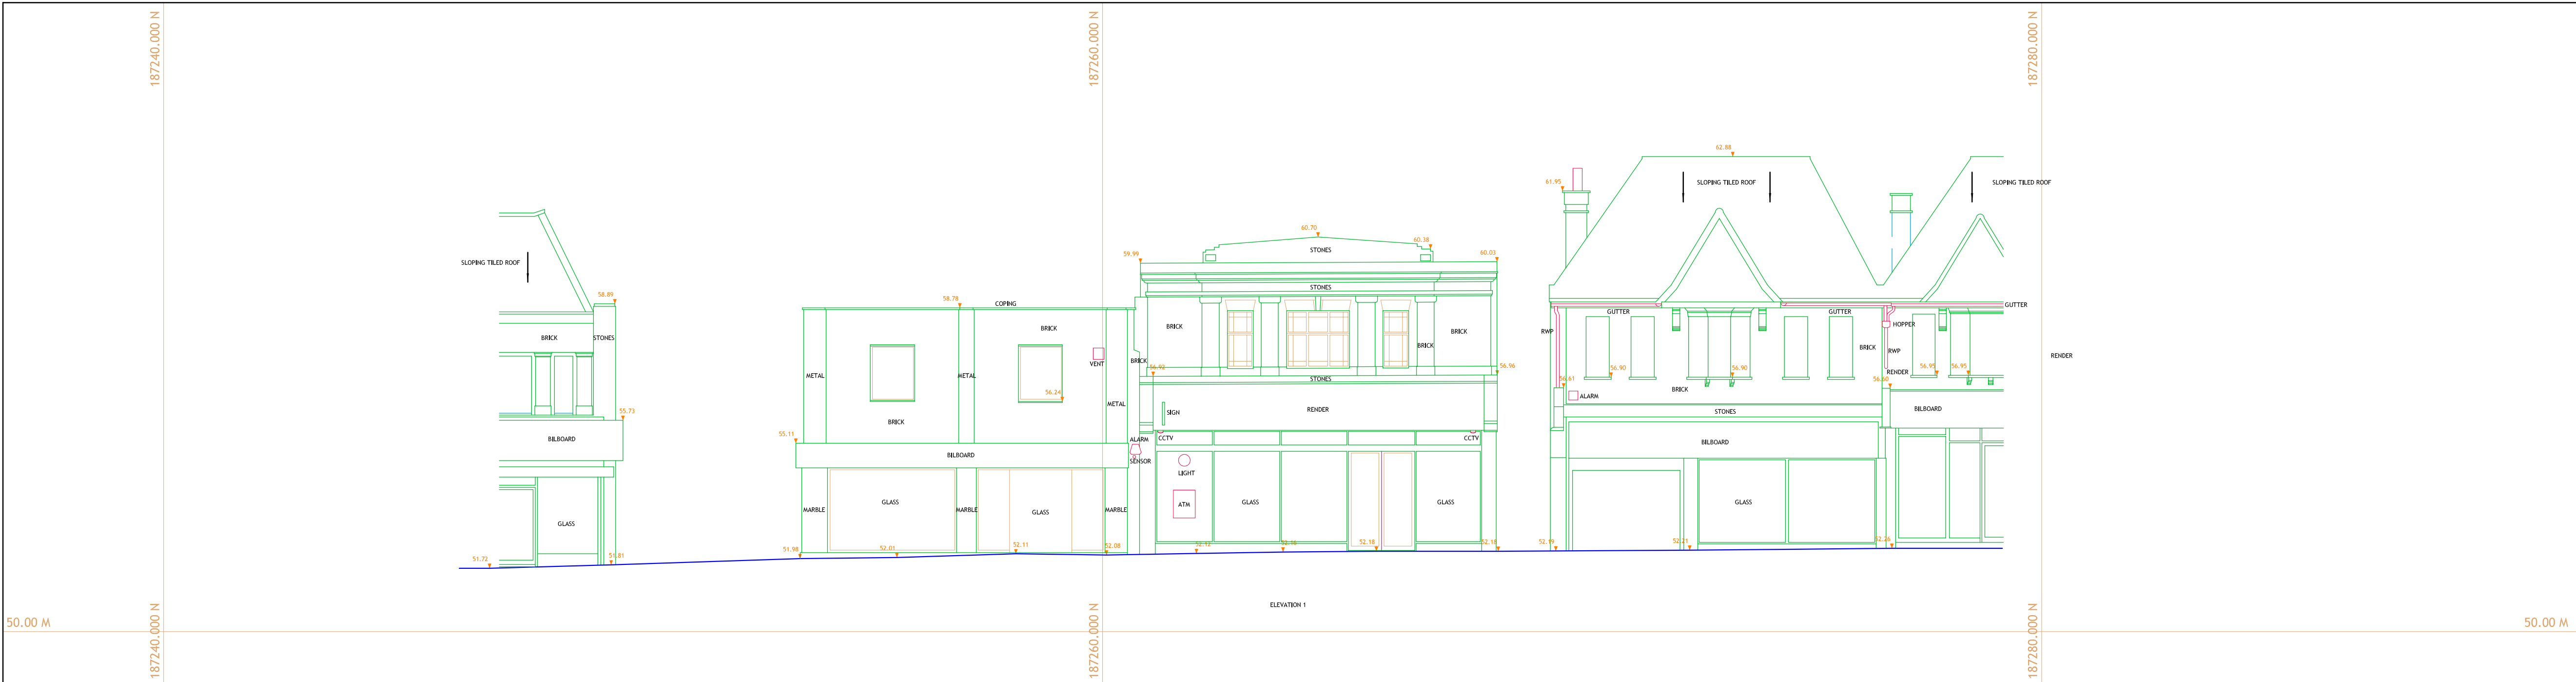

Rev	Date	By	Amendment

LEGEND

ABBREVIATIONS			
B	BOLLARD	MH	MANHOLE
BOE	BRICK ON EDGE	O/H	OVER HEAD
BOX	BOXING	P	POST
BT	BRITISH TELECOM	P/L	PAVEMENT LIGHT
B/W	BRICK WALL	RAD	RADIATOR
CATV	CABLE TELEVISION	RE	ROOFING EYE
CF	CEILING FALL	RS	ROAD SIGN
CL	COVER LEVEL	RSJ	ROLLED STEEL JOIST
CONC	CONCRETE FINISH	RSS	ROLLED STEEL STANCHION
COU	COVER ORIGIN UNKNOWN	RWP	RAIN WATER PIPE
CPO	CURBROAD	SC	STOP COCK
DK	DROP KERB	SP	SIGN POST
DL	DERIVED LEVEL	SVP	SOIL VENT PIPE
ELEC.	ELECTRICAL	TL	TRAFFIC LIGHT
ER	EARTHING ROD	TR	TOWEL RAIL
F/B	FLOWER BED	TP	TELEPHONE POLE
FAR	FLAT ASPHALT ROOF	UTL	UNABLE TO LIFT
G	GULLY	VP	VENT PIPE
GV	GAS VALVE	VTF	VINYL TILED FLOOR
HLW	HIGH LEVEL WINDOW	WC	WATER CLOSET
IC	INSPECTION COVER	WHB	WASH HAND BASIN
L/L	LOW LEVEL	WV	WATER VALVE
LP	LAMP POST	Ø	DIAMETER

---	OVERHEAD DETAIL
---	BARRIER OR FENCE
---	CHANGE IN SURFACE
⋈	GATE
△	SURVEY STATION


**HEIGHTS**

C	HEIGHT FROM FLOOR TO CILL
H	HEIGHT FROM CILL TO HEAD
SP	HEIGHT FROM FLOOR TO SPRING OF ARCH
AH	HEIGHT FROM FLOOR TO HEAD OF ARCH
⊙	HEIGHT TO CEILING, BEAM OR DOOR
S/C	STRUCTURAL CEILING HEIGHT
F/C	FALSE CEILING HEIGHT
DL	DEDUCED LEVEL DERIVED FROM PLUS MEASUREMENTS

**TREES**

Ø	DIAMETER(mm)
S	SPREAD(mm) diameter
H	HEIGHT(mm)

ALL TREE HEIGHTS SHOWN IN (mm)

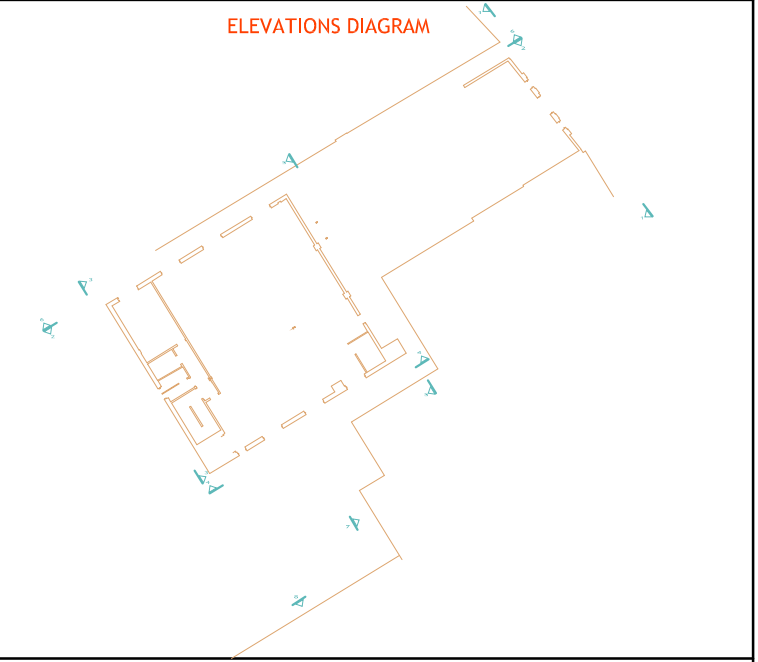

LEVELS ARE RELATED TO  
ORDNANCE SURVEY DATUM  
BY MEANS OF GPS OBSERVATIONS  
TO CONTROL POINTS WHERE A MEAN  
VALUE HAS BEEN OBTAINED

3sixty




measurement

LAND & MEASURED BUILDING SURVEYORS

■ LONDON

CHINA WORKS,  
BLACK PRINCE ROAD  
LONDON SE1 7SJ  
Tel: 020 7637 2930  
Fax: 020 7637 2931  
E-mail: info@3sixtymeasurement.co.uk  
Website: www.3sixtymeasurement.co.uk

Client	MANOR DEVELOPMENTS		
Project	122-124 HIGH STREET, RUISLIP		
Drawing	ELEVATIONS 1,2,3,4 AND 5		
Date	Scale	Drawn by	DO
FEB 2022	A1@1:100	Checked by	RJT
Project No	Drawing No	Revision	
21440	-05		

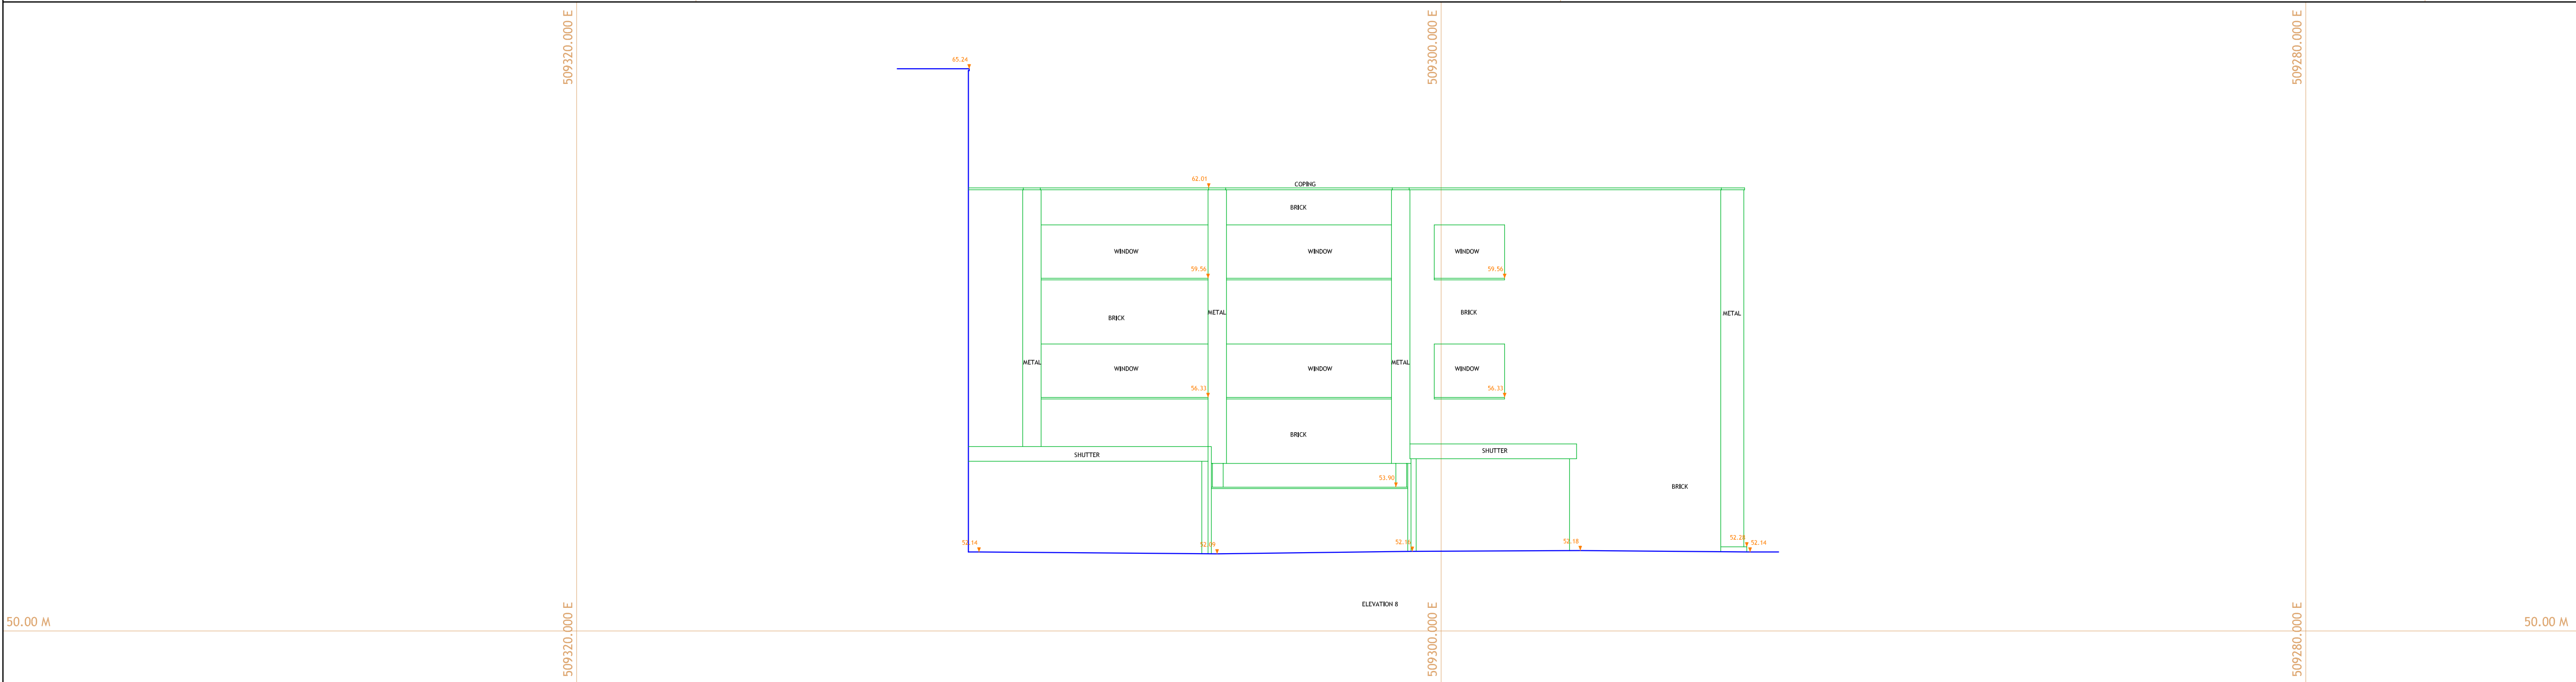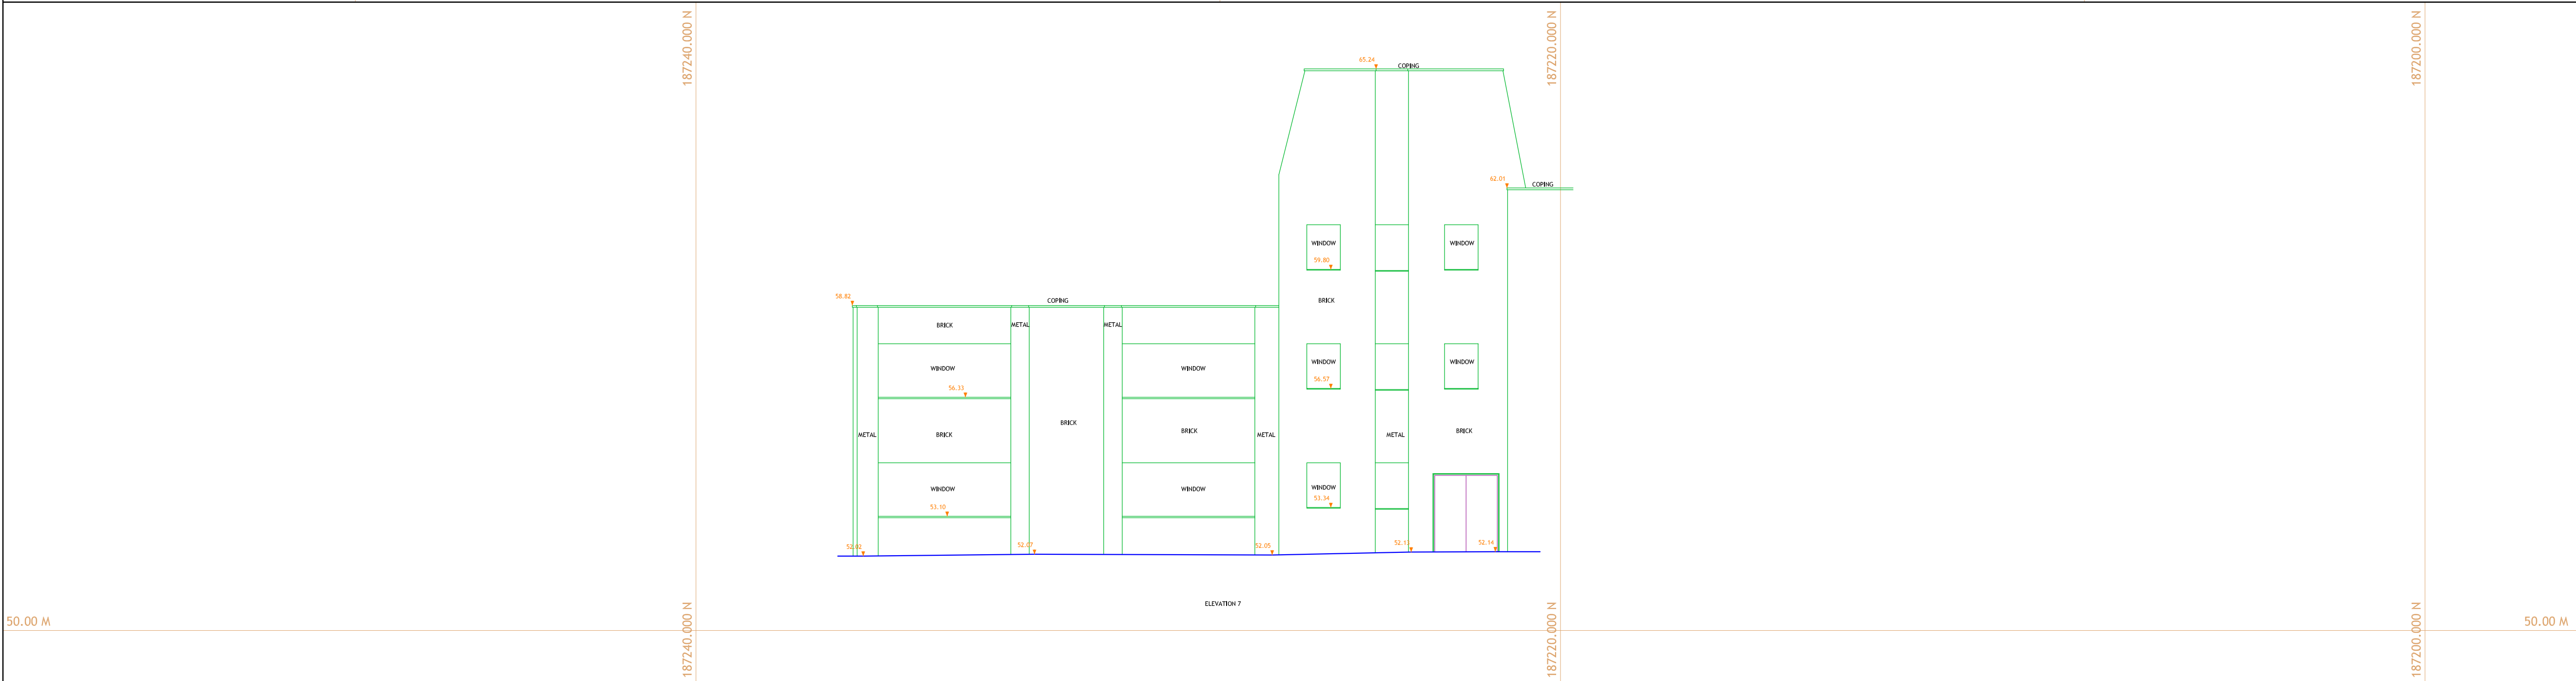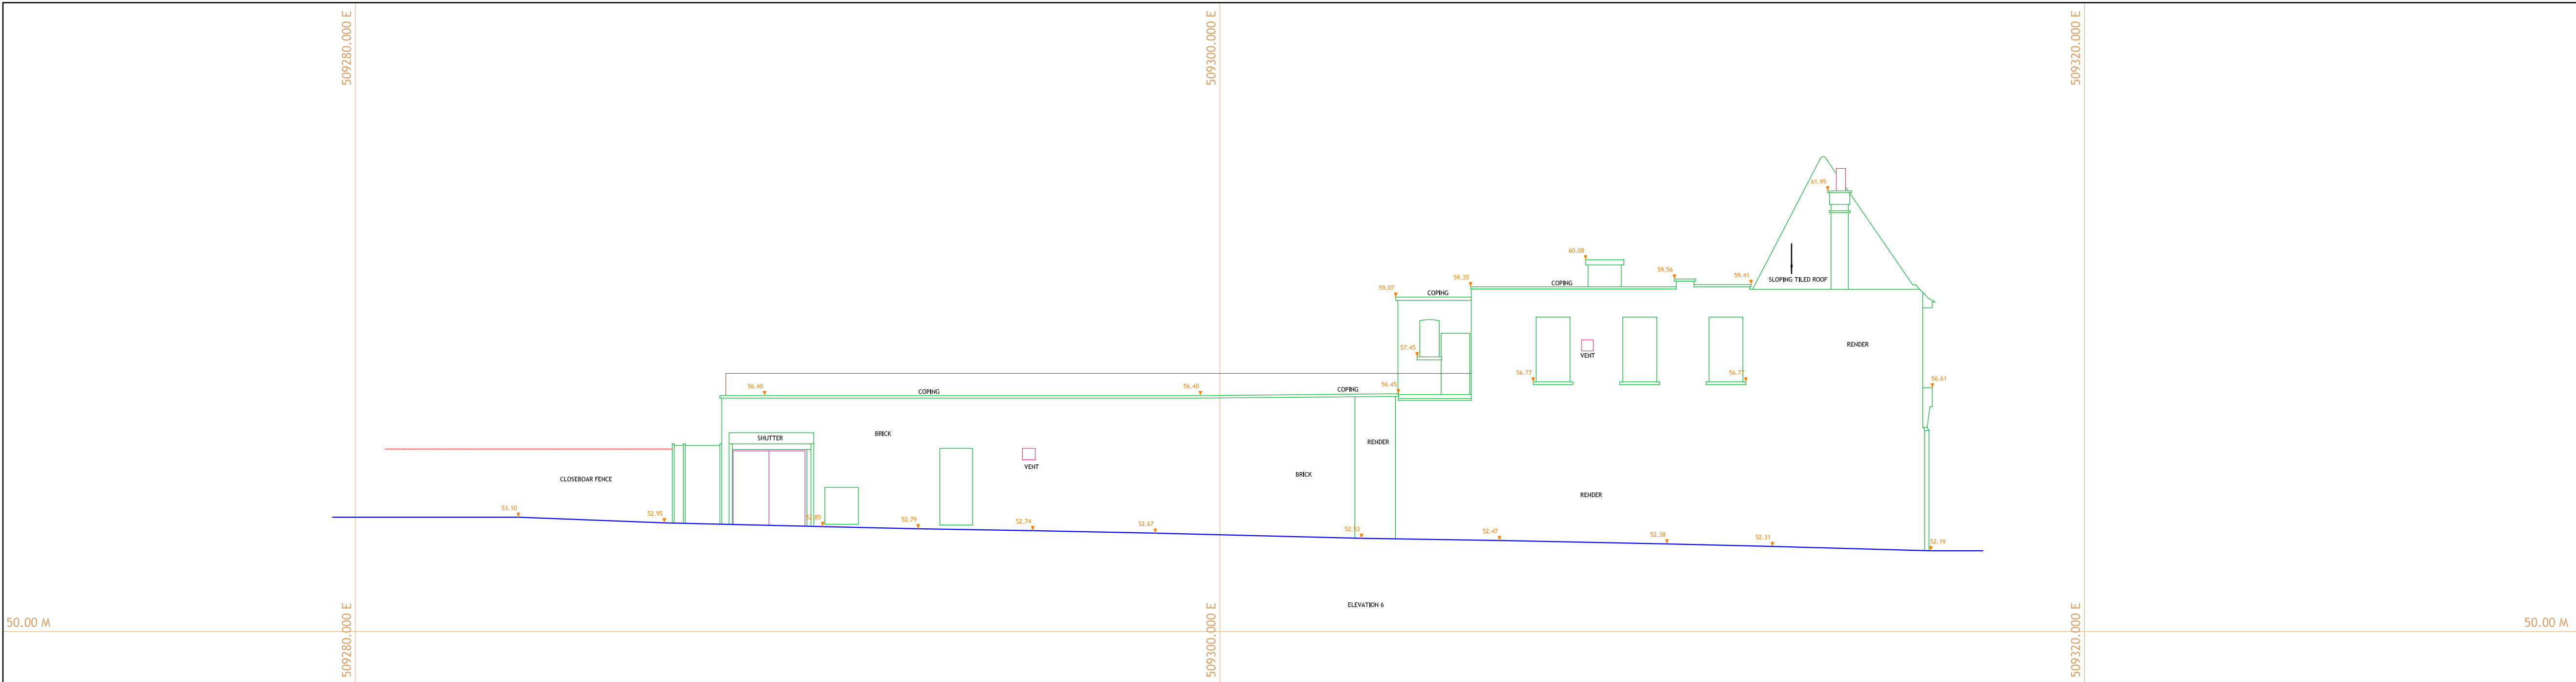

Rev	Date	By	Amendment

LEGEND

ABBREVIATIONS			
B	BOLLARD	MH	MANHOLE
BOE	BRICK ON EDGE	O/H	OVER HEAD
BOX	BOXING	P	POST
BT	BRITISH TELECOM	P/L	PAVEMENT LIGHT
B/W	BRICK WALL	RAD	RADIATOR
CATV	CABLE TELEVISION	RE	ROOFSIDE EYE
CF	CEILING FALL	RS	ROAD SIGN
CL	COVER LEVEL	RSJ	ROLLED STEEL JOIST
CONC	CONCRETE FINISH	RSS	ROLLED STEEL STANCHION
COU	COVER ORIGIN UNKNOWN	RWP	RAIN WATER PIPE
CPO	CURBROAD	SC	STOP COCK
DK	DROP KERB	SP	SIGN POST
DL	DEDUCED LEVEL	SVP	SOL VENT PIPE
ELEC.	ELECTRICAL	TL	TRAFFIC LIGHT
ER	EARTHING ROD	TR	TOWEL RAIL
F/B	FLOWER BED	TP	TELEPHONE POLE
FAR	FLAT ASPHALT ROOF	UTL	UNABLE TO LIFT
G	GULLY	VP	VENT PIPE
GV	GAS VALVE	VTF	VINYL TILED FLOOR
HLW	HIGH LEVEL WINDOW	WC	WATER CLOSET
IC	INSPECTION COVER	WHB	WASH HAND BASIN
L/L	LOW LEVEL	WV	WATER VALVE
LP	LAMP POST	Ø	DIAMETER


---	OVERHEAD DETAIL
- - -	BARRIER OR FENCE
- . -	CHANGE IN SURFACE
⋈	GATE
△	SURVEY STATION

HEIGHTS	
C	HEIGHT FROM FLOOR TO CILL
H	HEIGHT FROM CILL TO HEAD
SP	HEIGHT FROM FLOOR TO SPRING OF ARCH
AH	HEIGHT FROM FLOOR TO HEAD OF ARCH
⊙	HEIGHT TO CEILING, BEAM OR DOOR
S/C	STRUCTURAL CEILING HEIGHT
F/C	FALSE CEILING HEIGHT
DL	DEDUCED LEVEL DERIVED FROM PLUS MEASUREMENTS

TREES	
Ø	DIAMETER(mm)
S	SPREAD(mm) diameter
H	HEIGHT(mm)
ALL TREE HEIGHTS SHOWN IN (mm)	



LEVELS ARE RELATED TO  
ORDNANCE SURVEY DATUM  
BY MEANS OF GPS OBSERVATIONS  
TO CONTROL POINTS WHERE A MEAN  
VALUE HAS BEEN OBTAINED

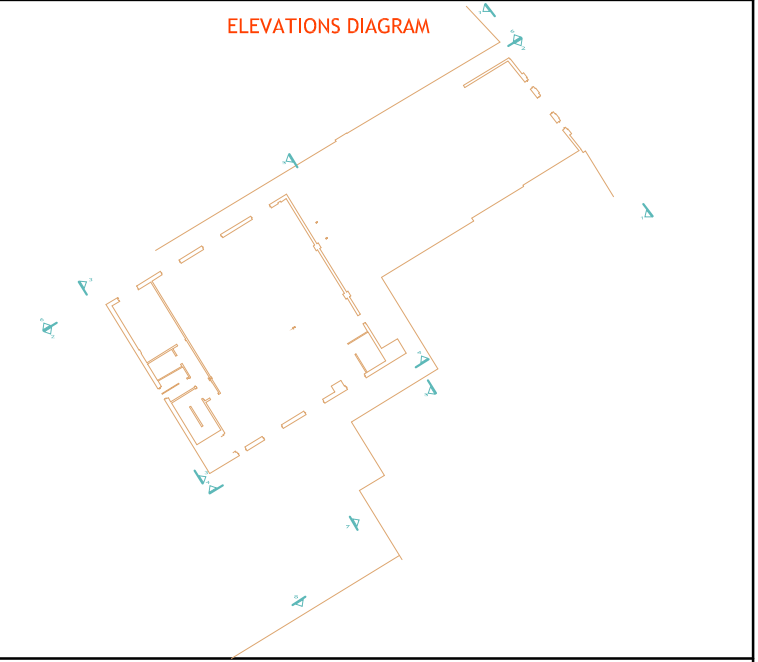3sixty

measurement

LAND & MEASURED BUILDING SURVEYORS

■ LONDON

CHINA WORKS,  
BLACK PRINCE ROAD  
LONDON SE1 7SJ  
Tel: 020 7637 2930  
Fax: 020 7637 2931  
E-mail: info@3sixtymeasurement.co.uk  
Website: www.3sixtymeasurement.co.uk

Client	MANOR DEVELOPMENTS		
Project	122-124 HIGH STREET, RUISLIP		
Drawing	ELEVATIONS 6, 7 AND 8		
Date	FEB 2022	Scale	A1@1:100
Drawn by	DO	Checked by	RJT
Project No	21440	Drawing No	-05
Revision			