
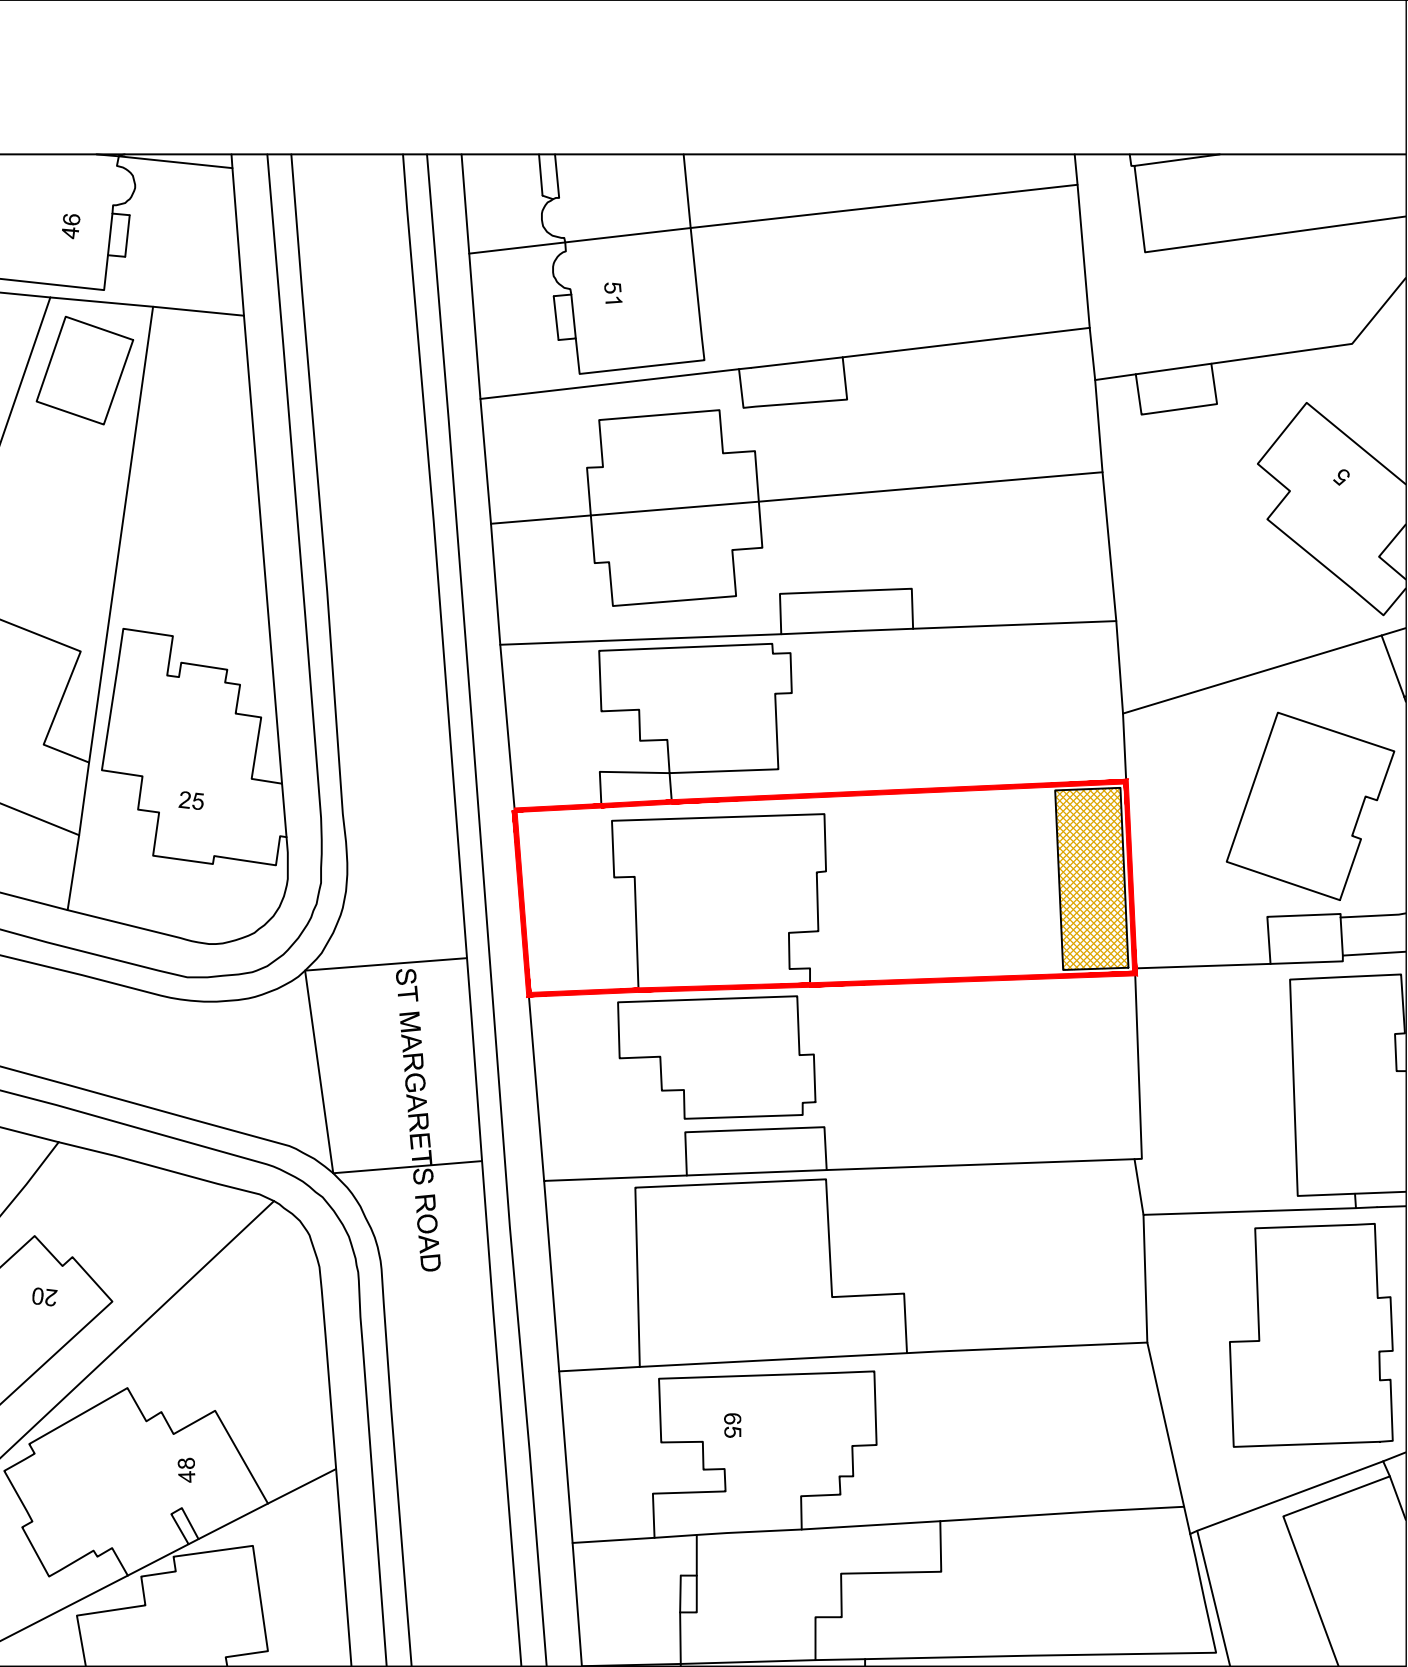
 
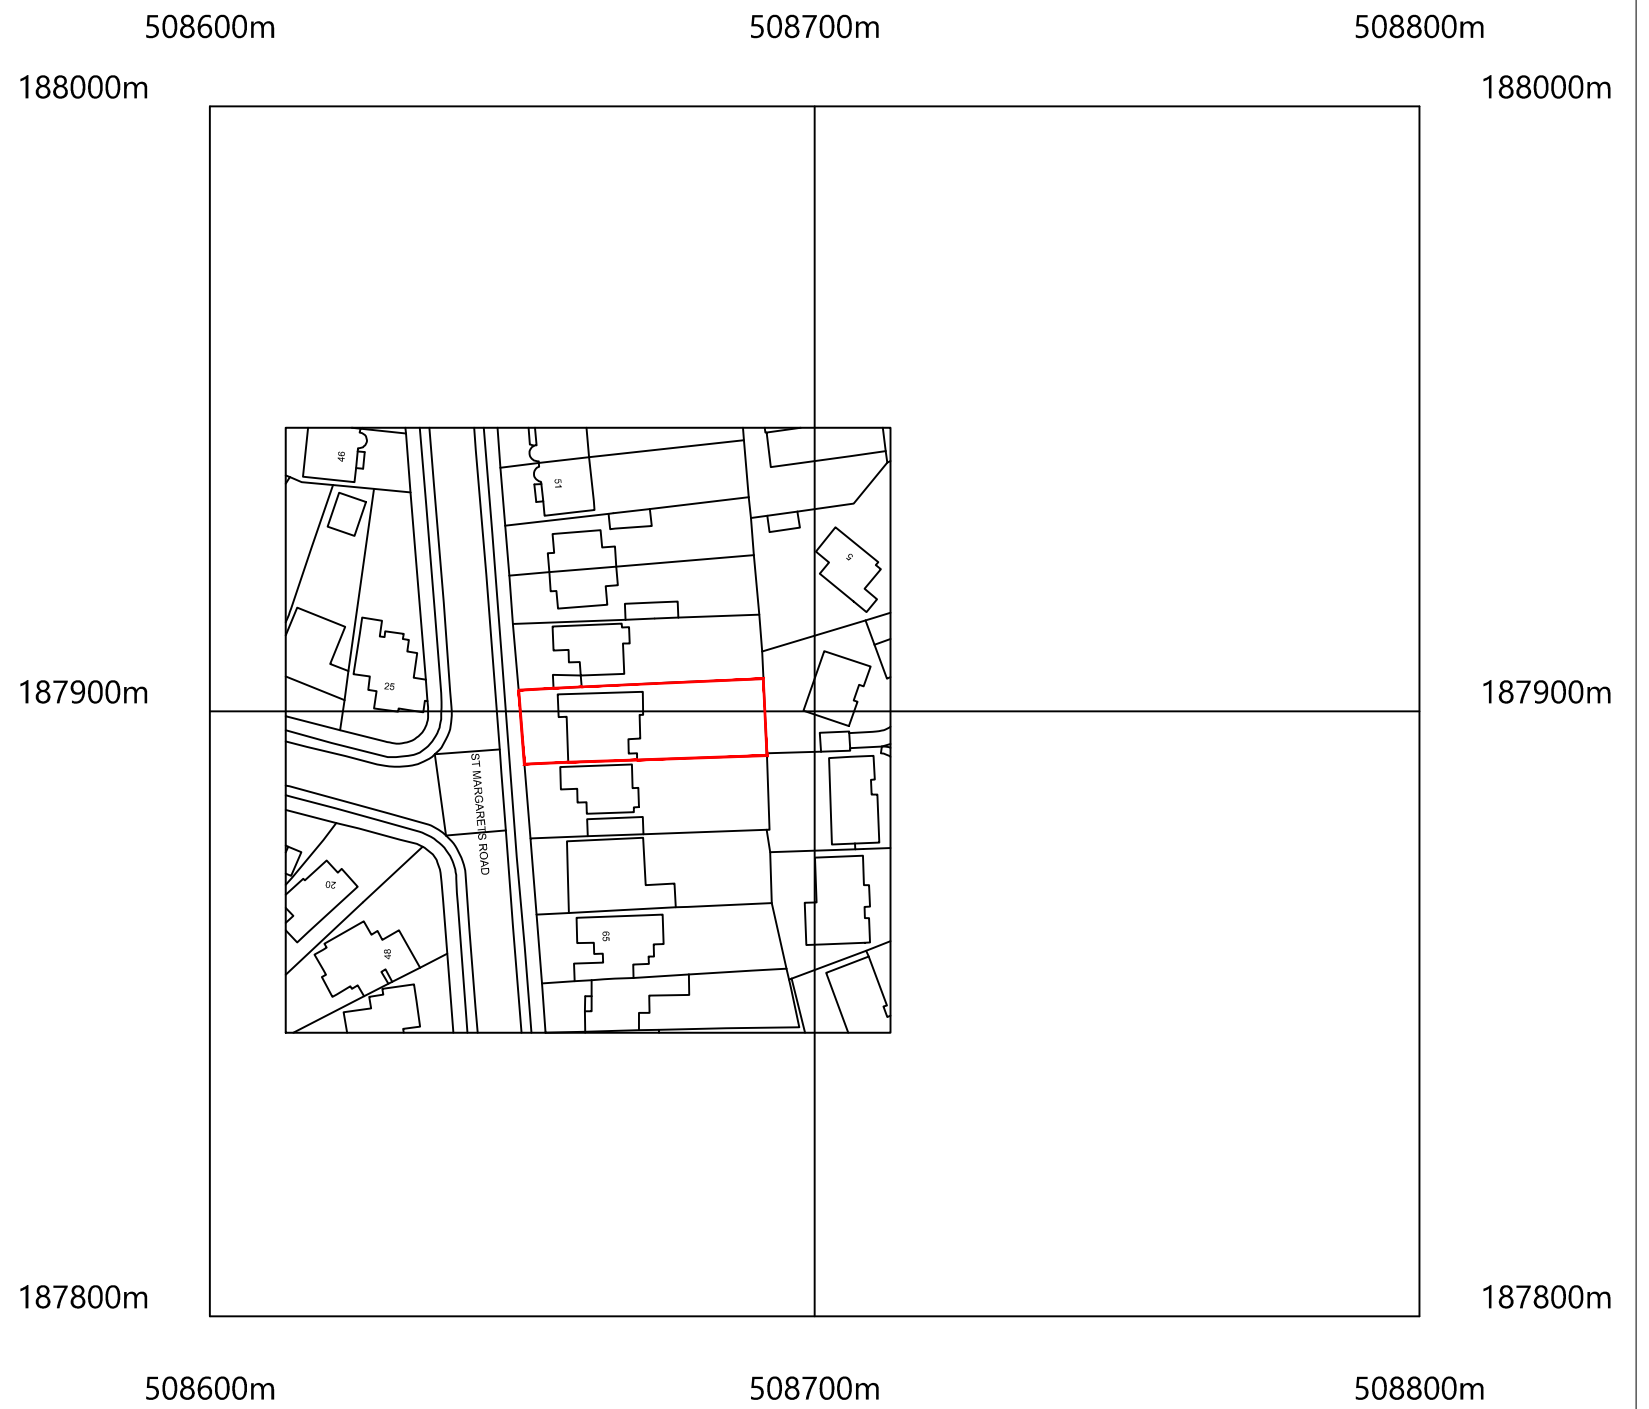




SITE BLOCK PLAN

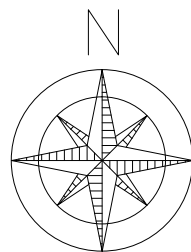


LOCATION MAP

©Crown Copyright and database rights 2017 OS 100019980


Proposed Outbuilding Plan

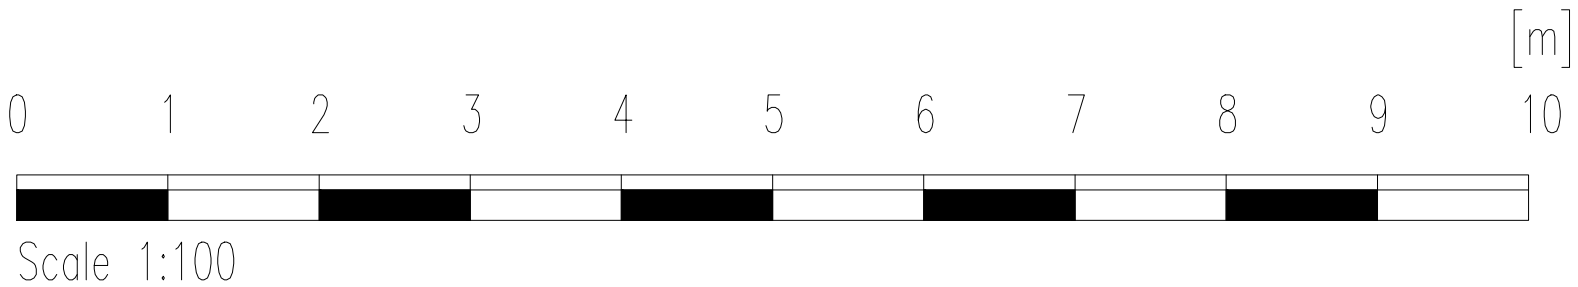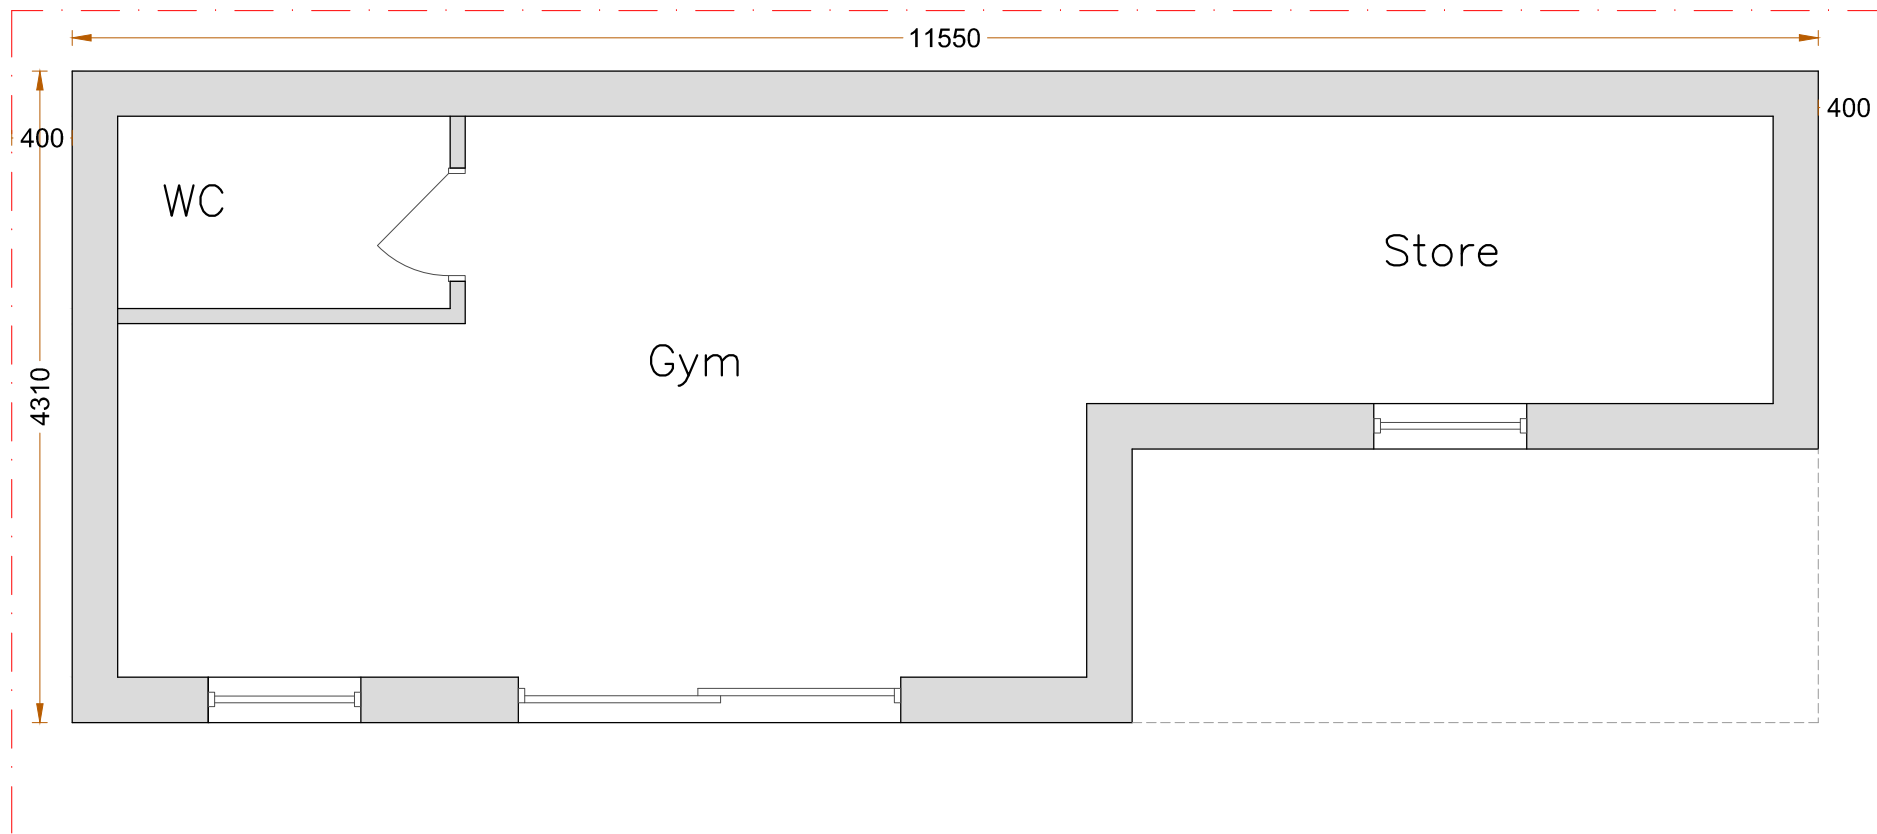


Proposed Front Elevation

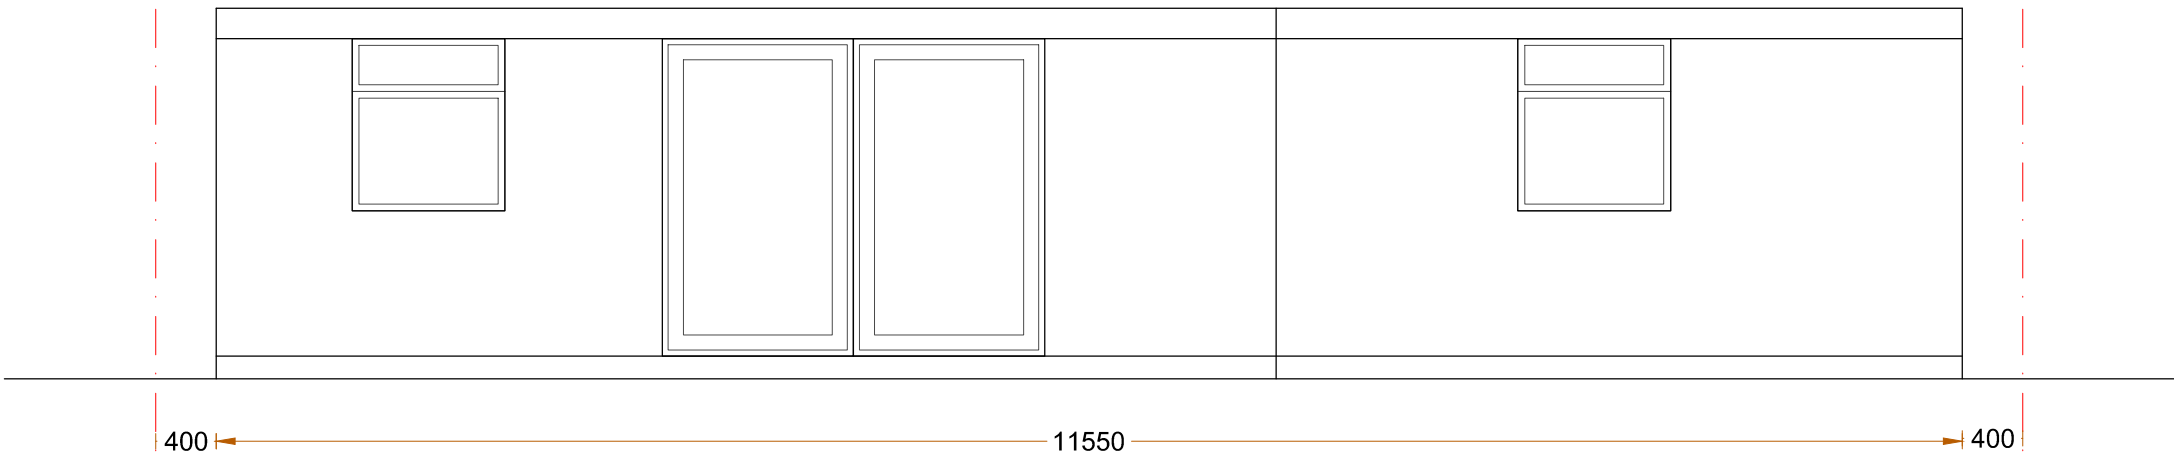


Proposed Side Elevation

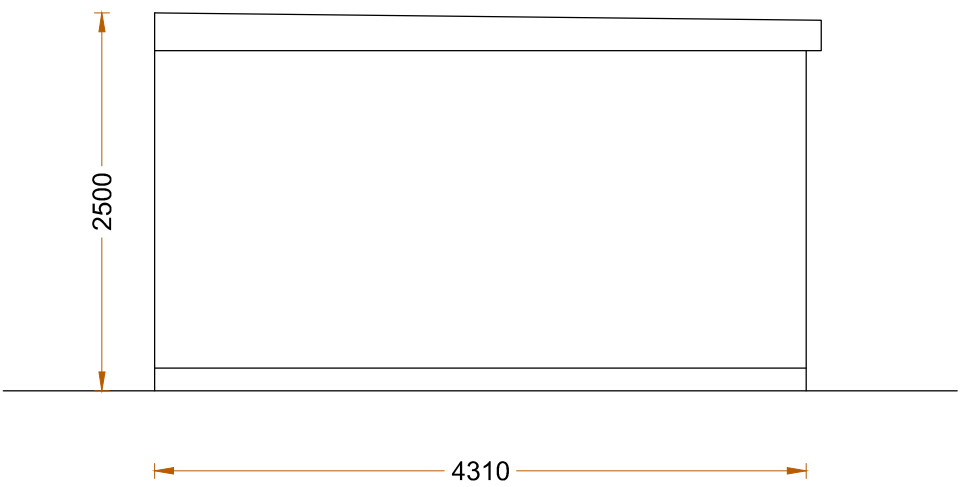

Proposed Rear Elevation

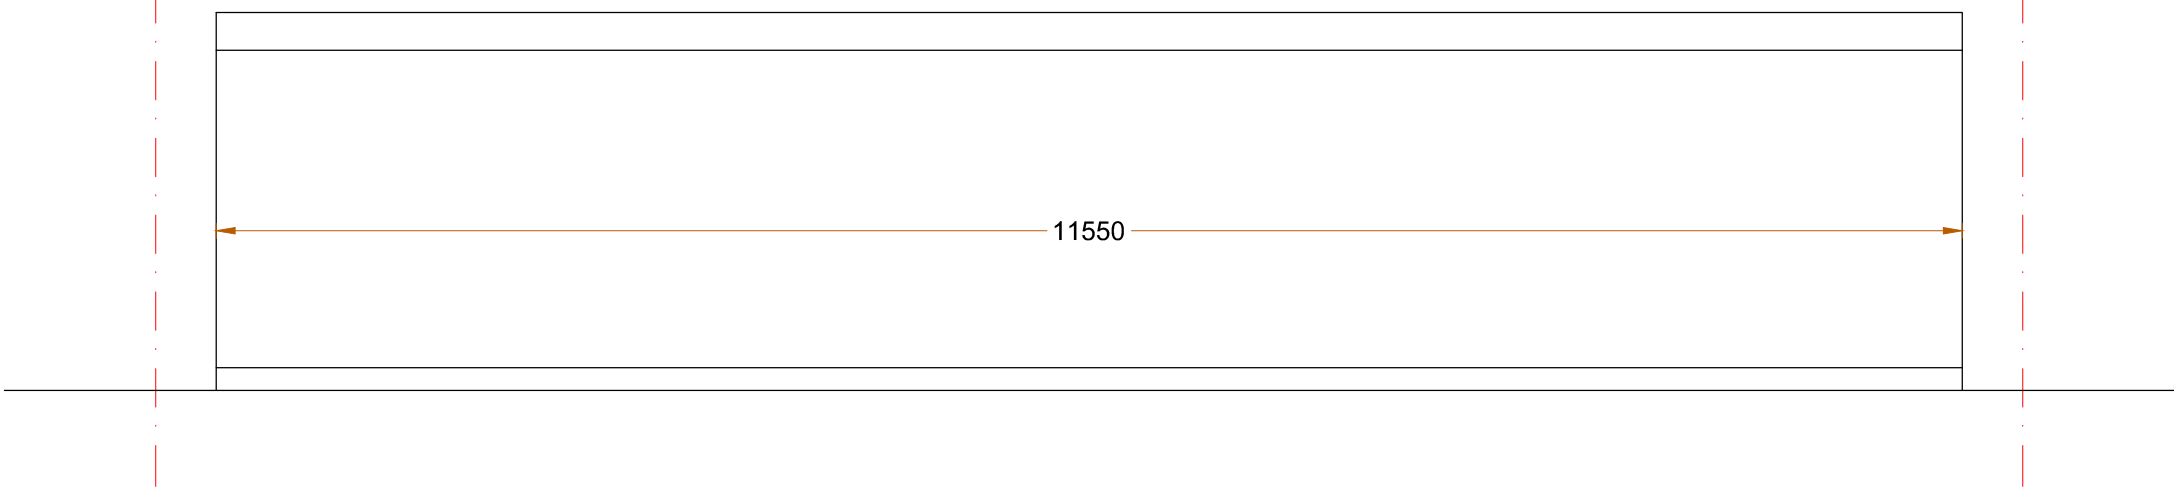

Proposed Side Elevation

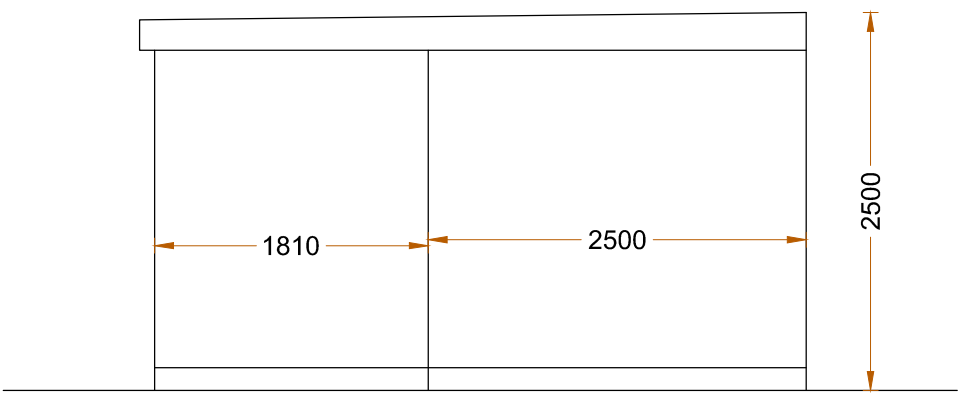

Revision notes:

Rev:	Date:	Notes:
P01	10.02.2020	For Permitted Development Application

CLIENT

Mr. Plaha

DRAWING NO:

PLA.PA.2020.PD102

SITE

39 St Margarets Road
Ruislip HA4 7NZ

DRAWING TITLE

Proposed Outbuilding Plan & Elevation

Date:

10.02.2020

Scale @ A2:

1:50

Revision:

P01

info@sheladiya.com
www.sheladiya.com
+ 44 (0) 203 129 9374

