




EXISTING/PROPOSED FRONT ELEVATION

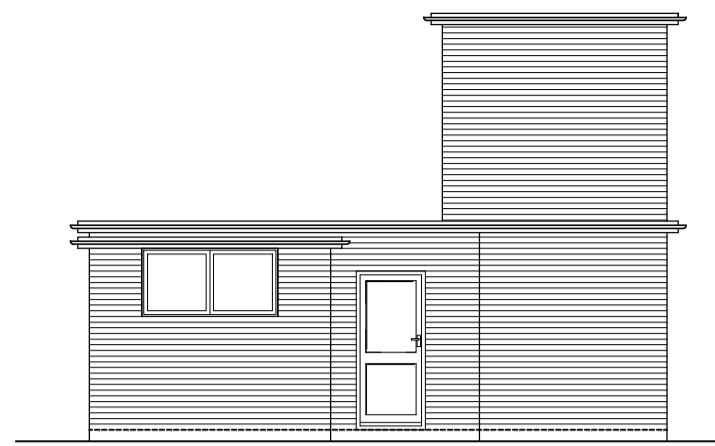


EXISTING/PROPOSED SIDE ELEVATION

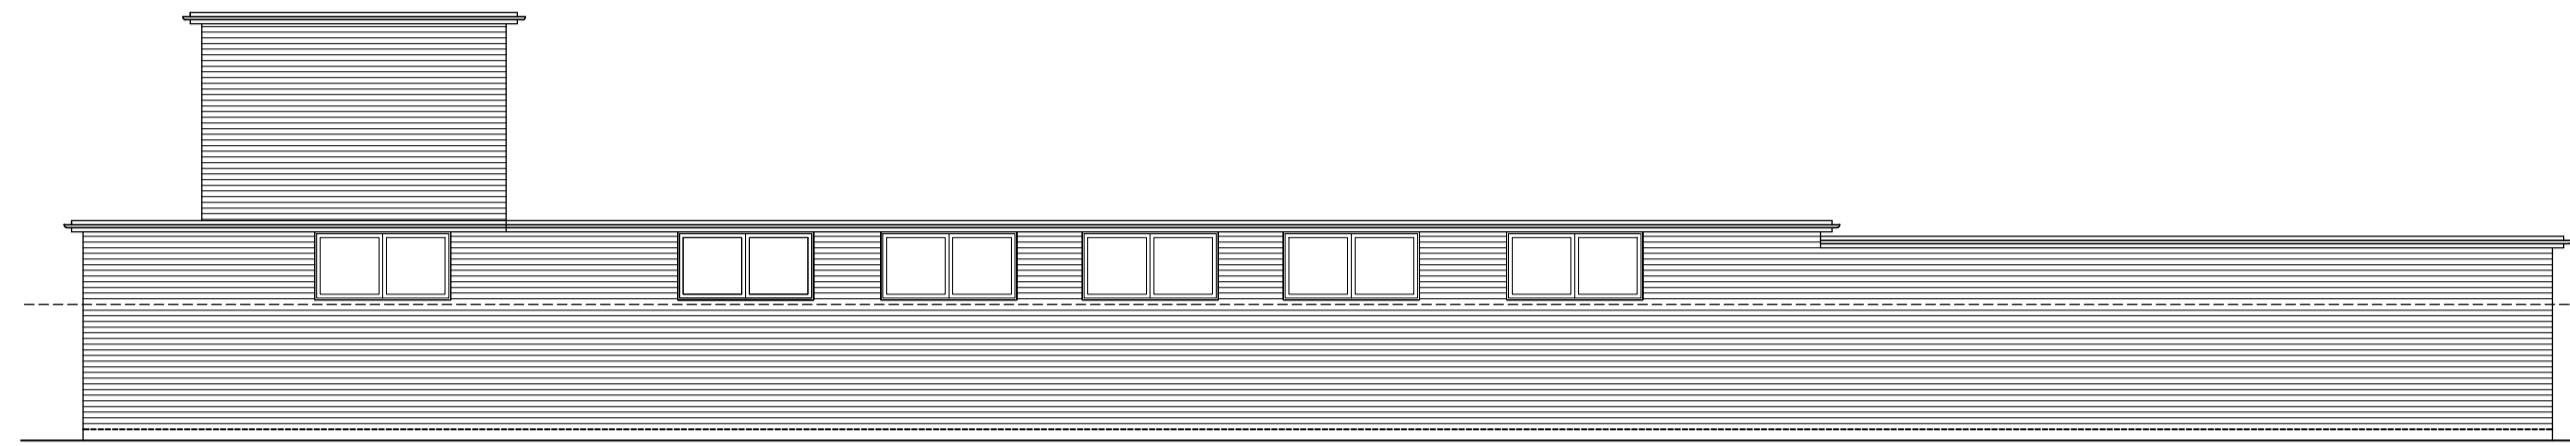


EXISTING/PROPOSED REAR ELEVATION

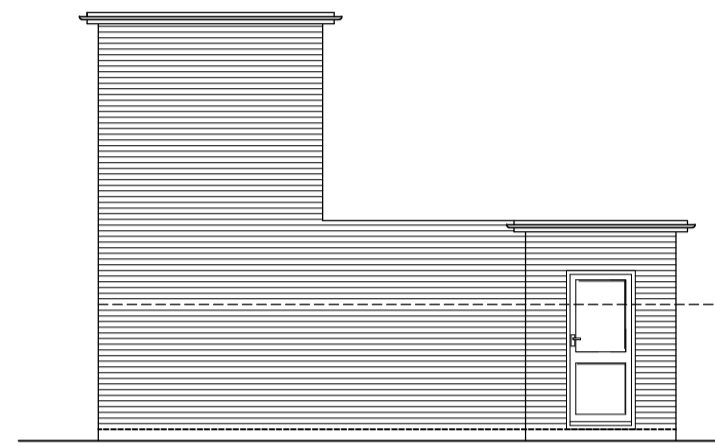


EXISTING/PROPOSED SIDE ELEVATION

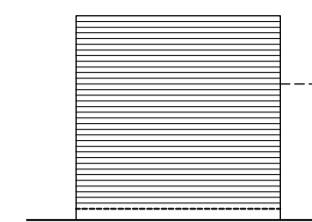


EXISTING FRONT ELEVATION

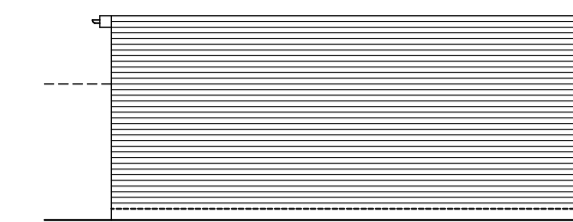


EXISTING SIDE ELEVATION

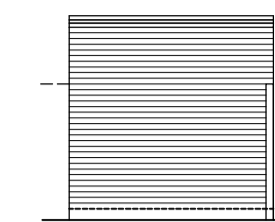


EXISTING REAR ELEVATION

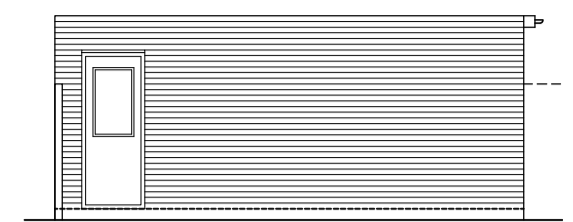


EXISTING SIDE ELEVATION

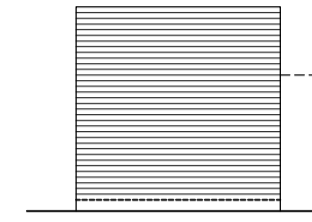


PROPOSED FRONT ELEVATION

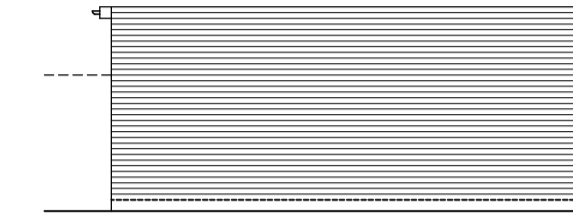


PROPOSED SIDE ELEVATION

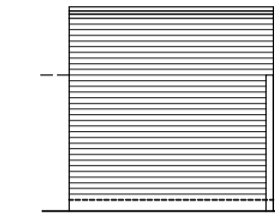


PROPOSED REAR ELEVATION

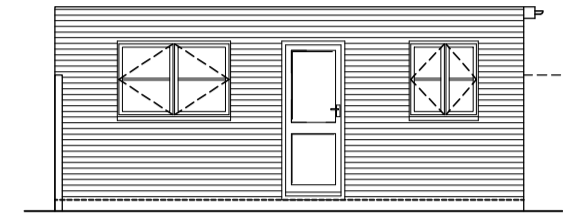


PROPOSED SIDE ELEVATION

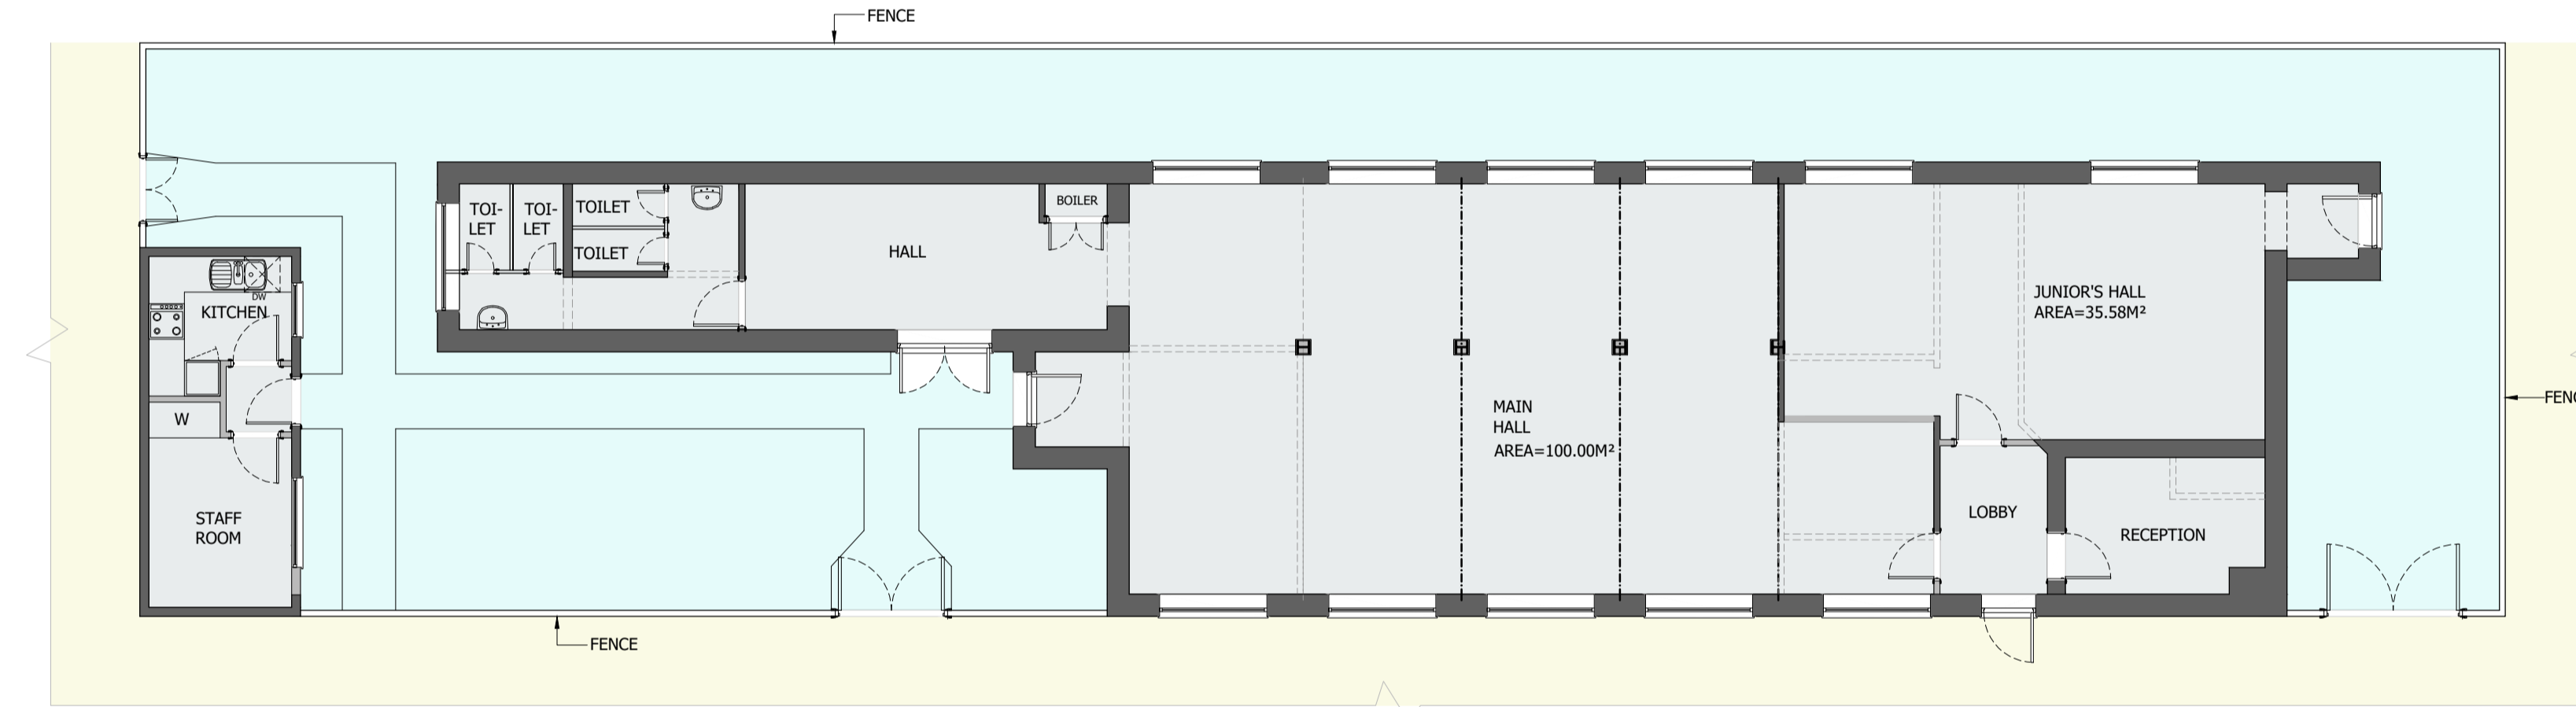

PROPOSED GROUND FLOOR PLAN

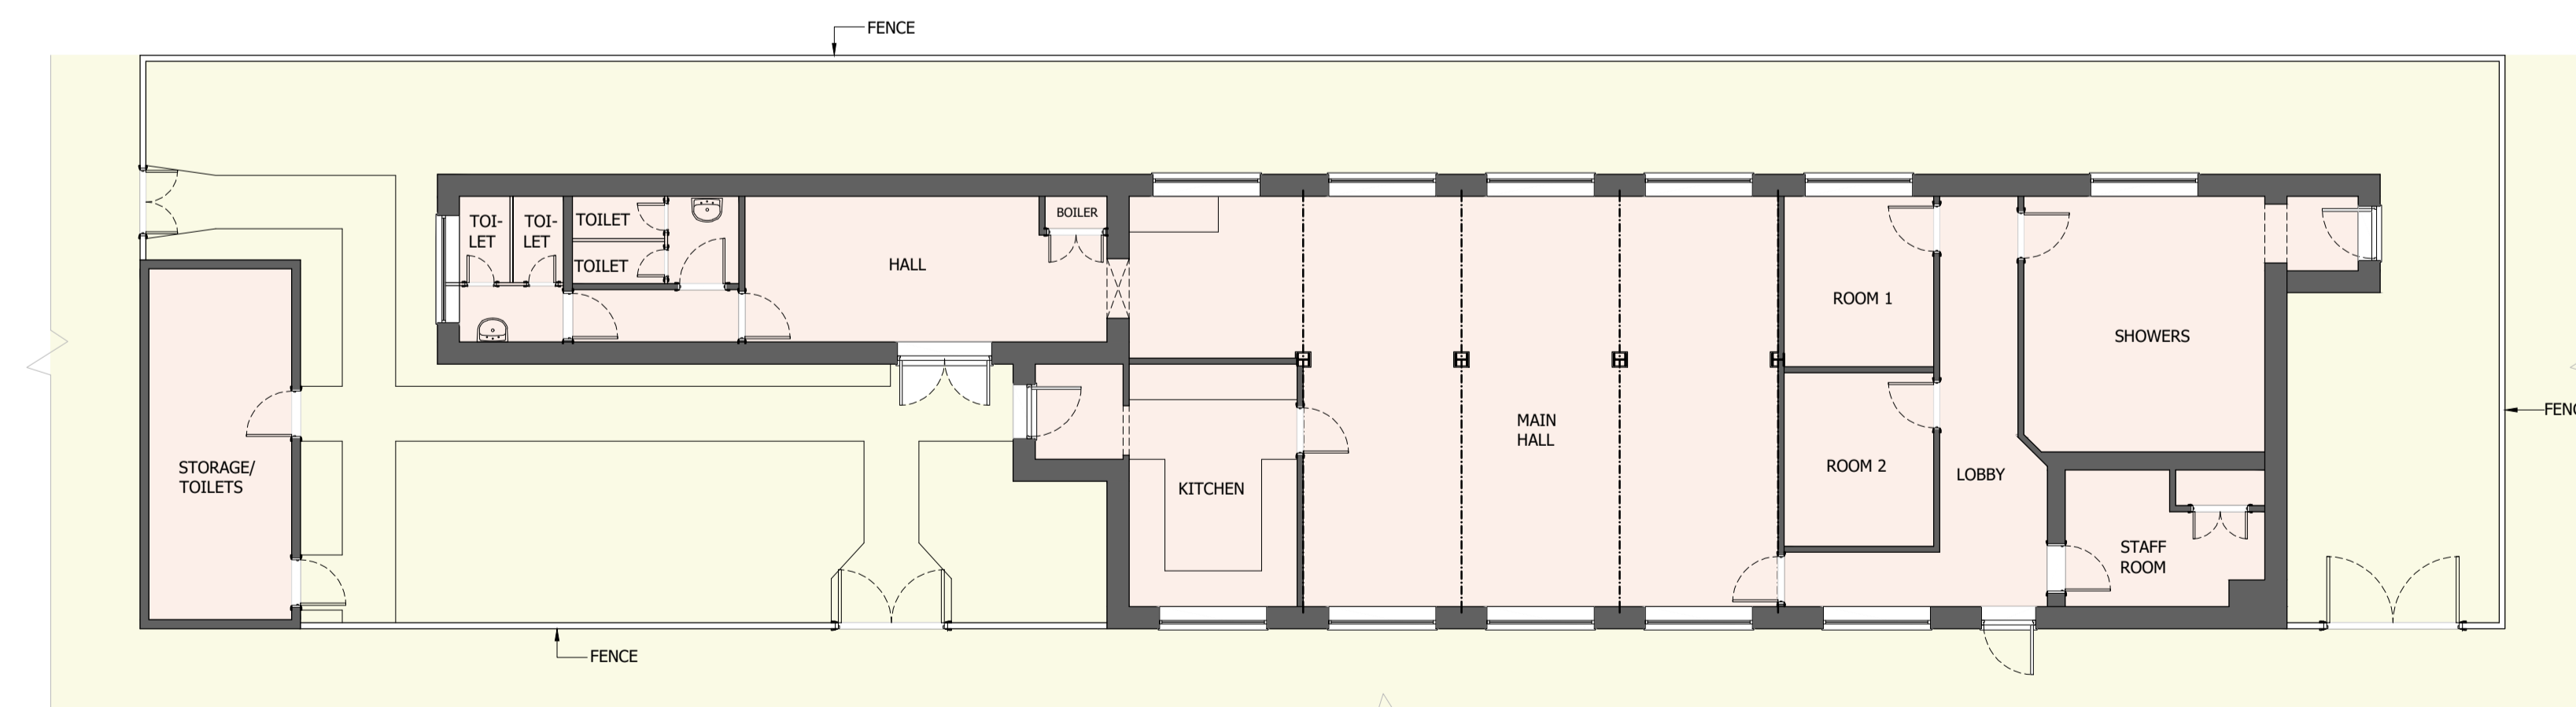

EXISTING GROUND FLOOR PLAN

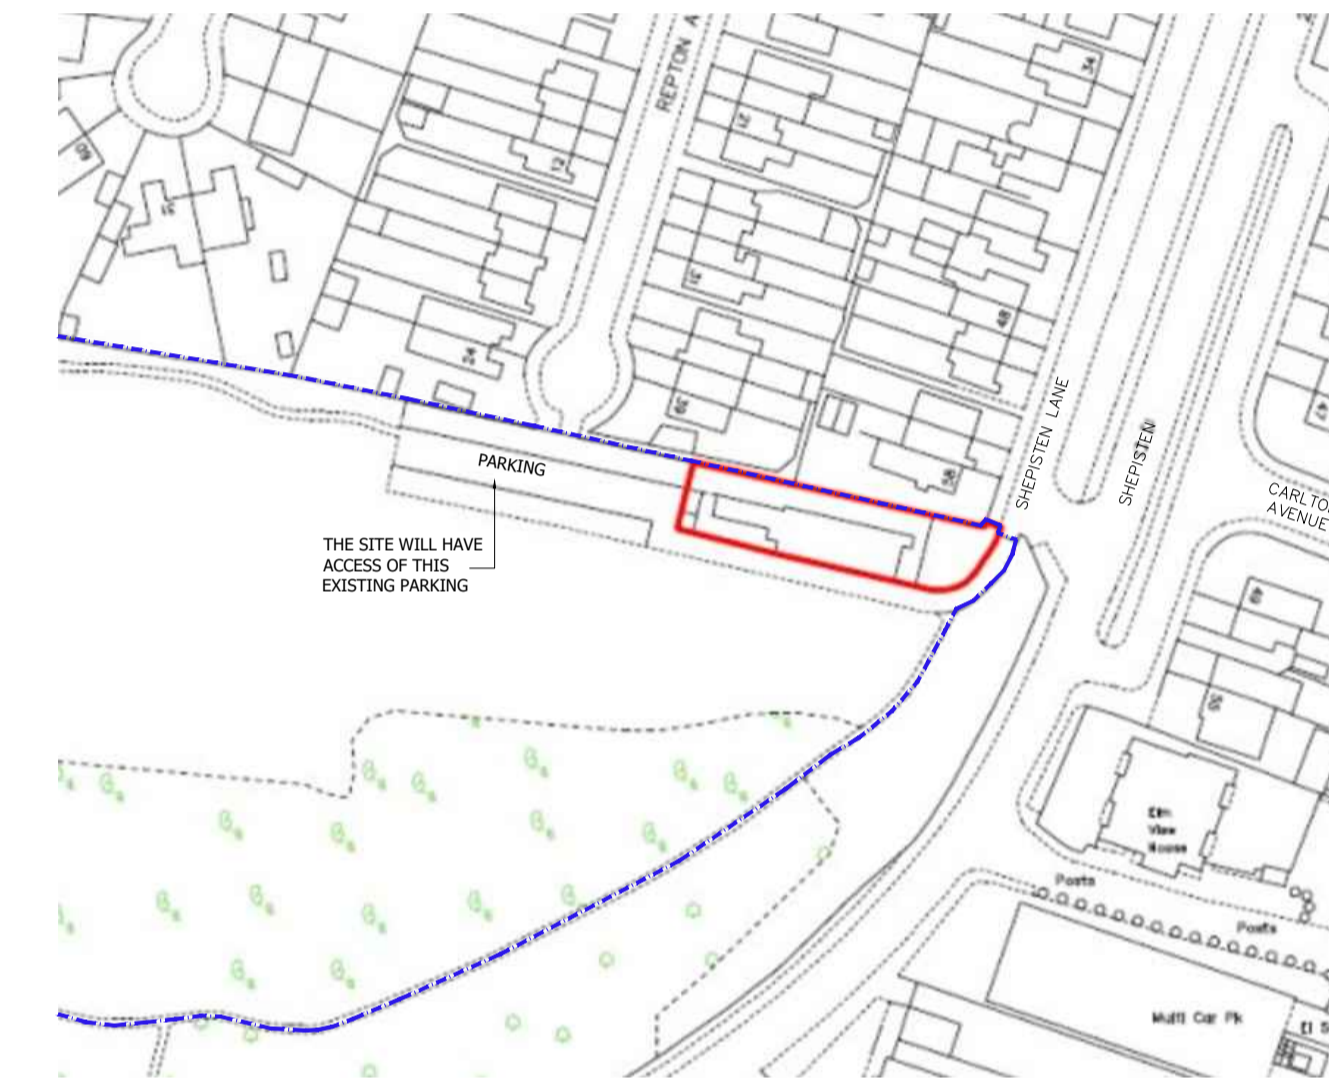

LOCATION PLAN

SCALE 1=1250



BLOCK PLAN

SCALE 1=500



Reproduction in whole or in part is prohibited without the prior permission of Ordnance Survey.

THIS DRAWING HAS BEEN PRODUCED FROM EMAPSITE ORDNANCE SURVEY MASTER MAP
Reproduction in whole or in part is prohibited without the prior permission of Ordnance Survey.



NORTH


NOTES AND KEY

— BOUNDARY OUTLINE

- - - OWNERSHIP OUTLINE

NOTES AND KEY

 USE CLASS E(d) - EXISTING

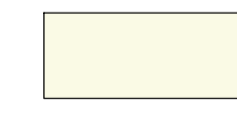 USE CLASS F2 - EXISTING AND NO CHANGES IN PROPOSED

 USE CLASS E(f) - PROPOSED

 USE CLASS F2 to E(f)- PROPOSED

1. ALL EXTERNAL MATERIALS TO BE MATCHED WITH THE EXISTING DWELLING.

Project No 862	Client MUHUBO
Drawing No PL-01	Rev P1
DATE 09.03.26	Scale @ A1 1:100,500,1250

Project
CHANGE OF USE FROM E(d) TO E(f) AND F2 TO E(f) AT THE MOAT, SHEPSTON LANE, HAYES, UB3 1LN

ARCHIGRACE

Architectural Design, Planning & Building Regulations
info@archigrace.co.uk, Ph. 07411 - 235060, 01753 - 445099
www.archigrace.co.uk, Registration no. 08642485

