



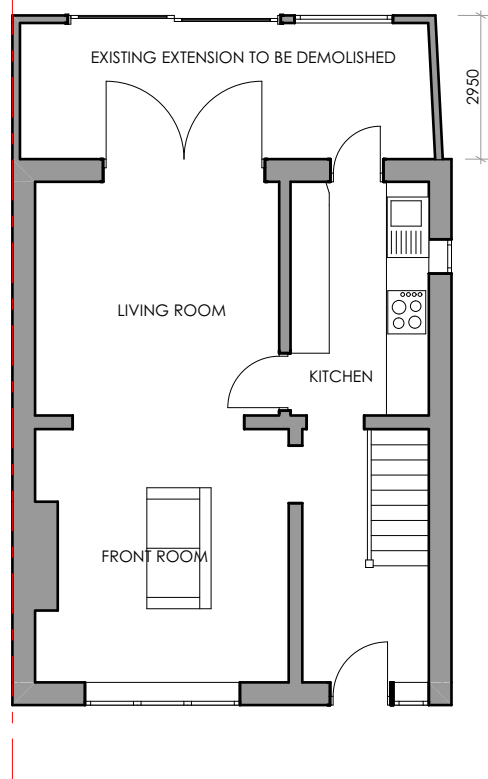


EXISTING GROUND FLOOR
1:100

1

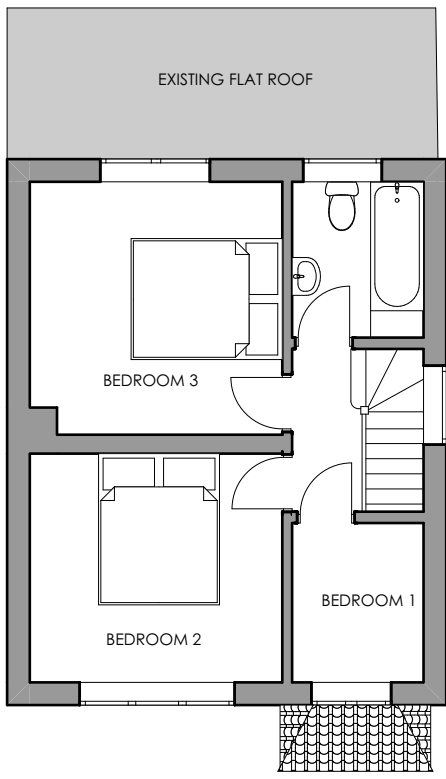

EXISTING FIRST FLOOR
1:100


2

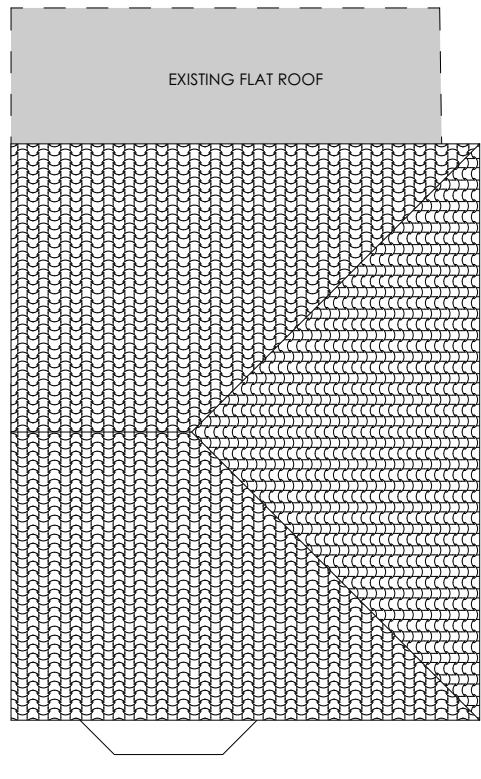

EXISTING ROOF PLAN
1:100

3

EXISTING FLOOR PLANS

 

Site Address: 56 Weymouth Road,
Hayes, UB4 8NG

PROPOSED REAR EXTENSION

Client: Ms. K. Kaur

3 cm ACTUAL

IF THE ABOVE DIMENSION DOES NOT MEASURE THREE CENTIMETERS (3 cm) EXACTLY, THIS DRAWING WILL HAVE BEEN ENLARGED OR REDUCED, AFFECTING ALL LABELED SCALES.

BY	REVISIONS	DATE

Date: 05/08/2022

Scale: 1:100

Drawn By: R.S

Job No: 0367

Sheet Size: A3

Revision:

A.02

Plotted On: 05/08/2022

EXISTING FLOOR PLANS



www.creativearch.co.uk

020 8226 6663

© COPYRIGHT CREATIVE ARCH