


WINDSOR CLOSE

JOEL STREET

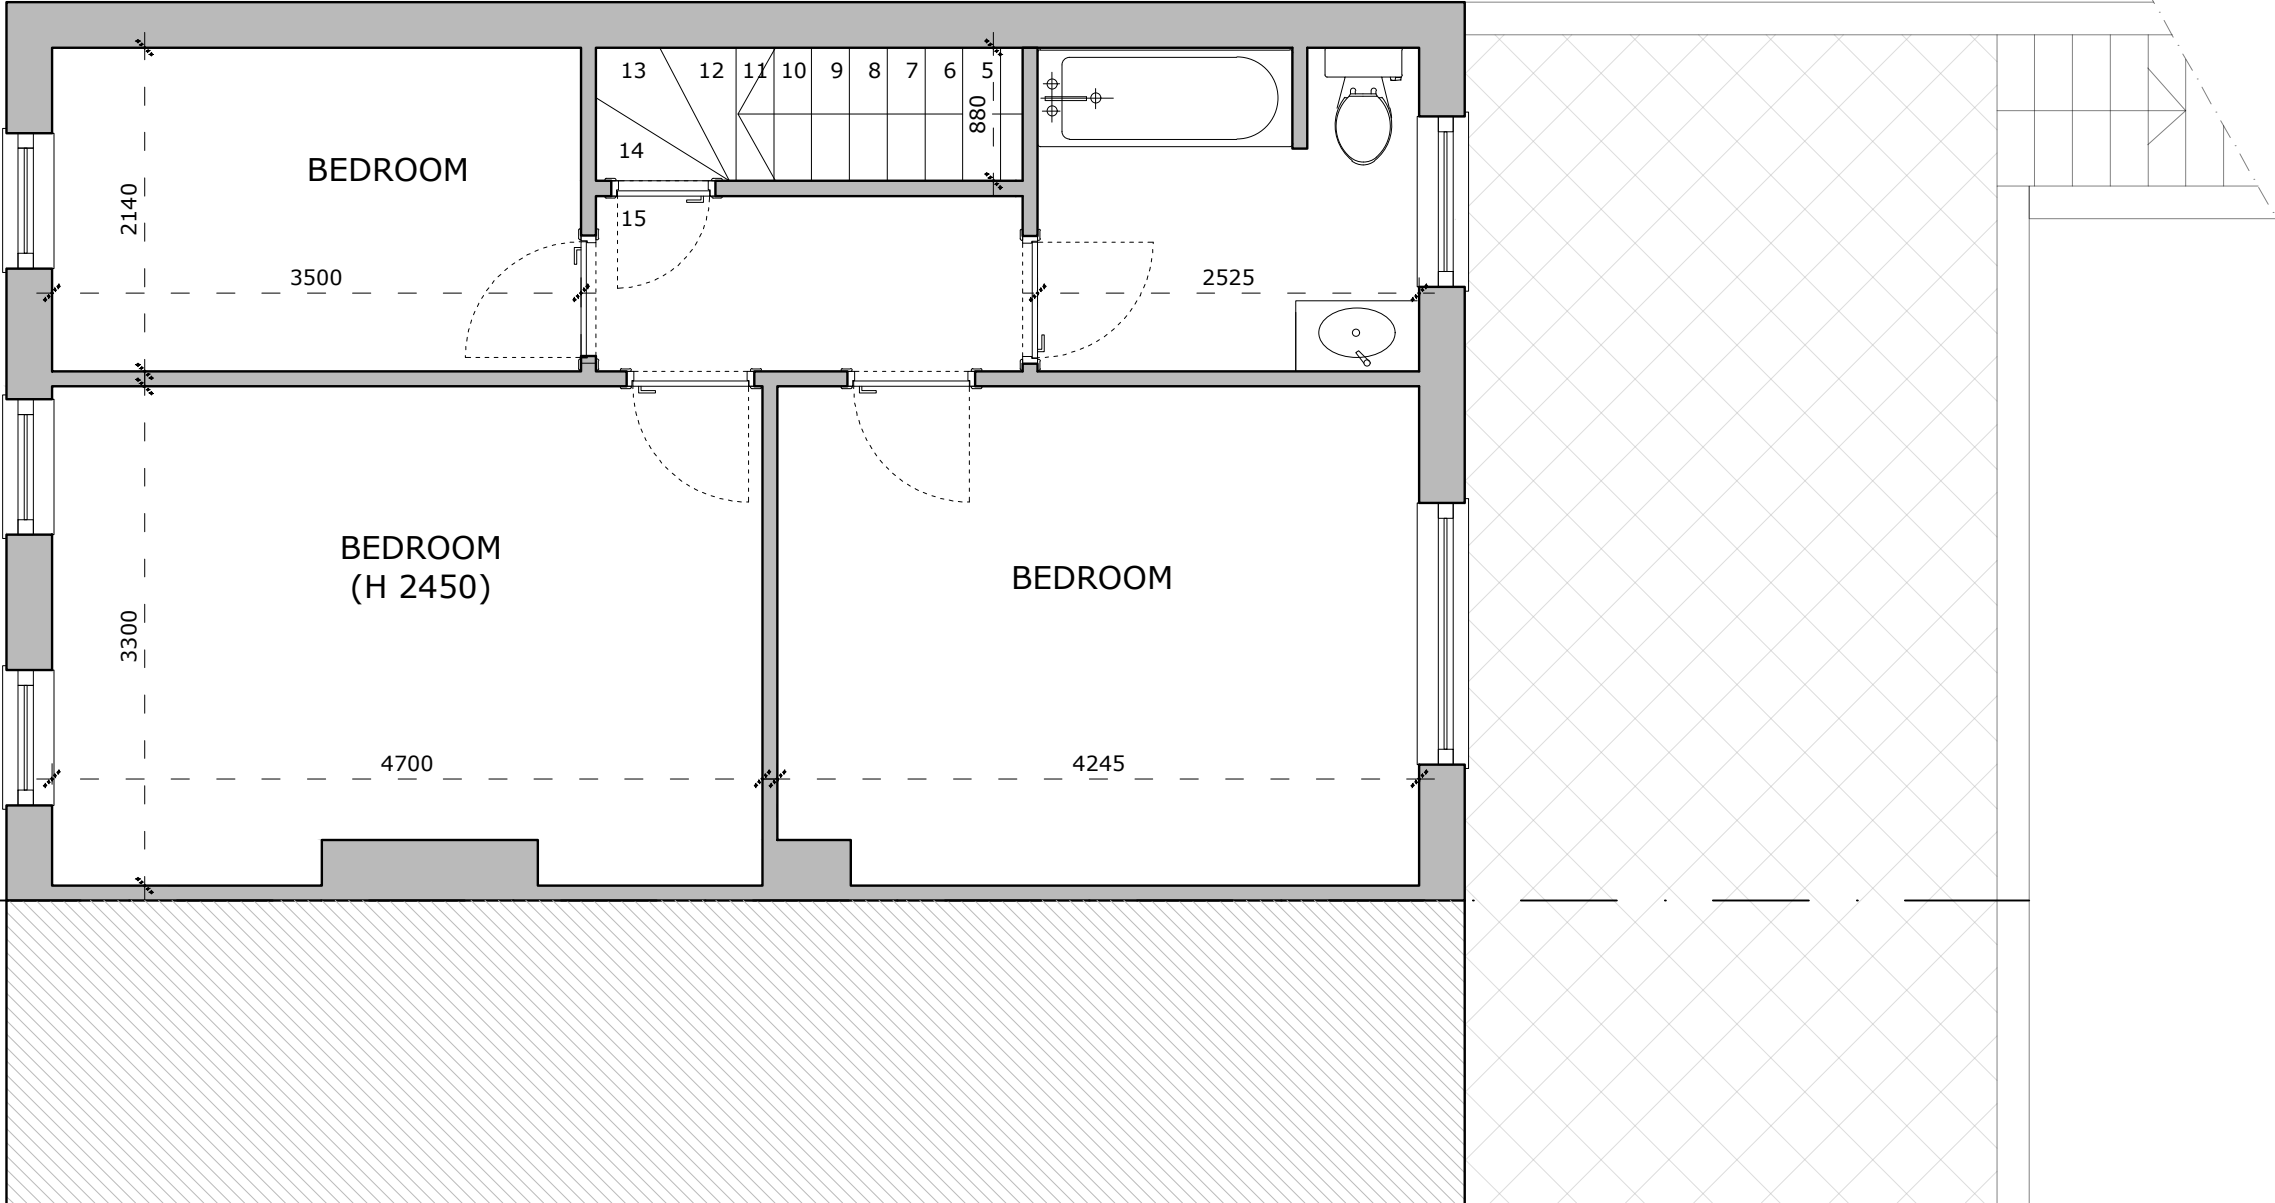

CLIENT
Mr Ramesh Parmar

ARCHITECT
ice
ICE ARCHITECTS | 127 Farringdon Road | EC1R 3DA london | uk
telephone + 44 (0) 20 32150015
www.ice-architects.com | ice-london@ice-architects.com

KEYPLAN

NOTES:

-	06.11.25	First Issue
NO.	DATE	ISSUE
REVISIONS		
PROJECT		

FLATS 34.A & 34.B
JOEL ST. NORTHWOOD
HILLS HA61PF

DRAWING TITLE
SECOND FLOOR PLAN -
ORIGINAL LAYOUT

DATE	DRAWING NO.	REVISION
06.11.2025		
SCALE		
1/50 @ A3	PL0.2	-
ICE JOB NO.		
24 285		
CAD FILE NAME		
PL0.2		