


WINDSOR CLOSE


JOEL STREET

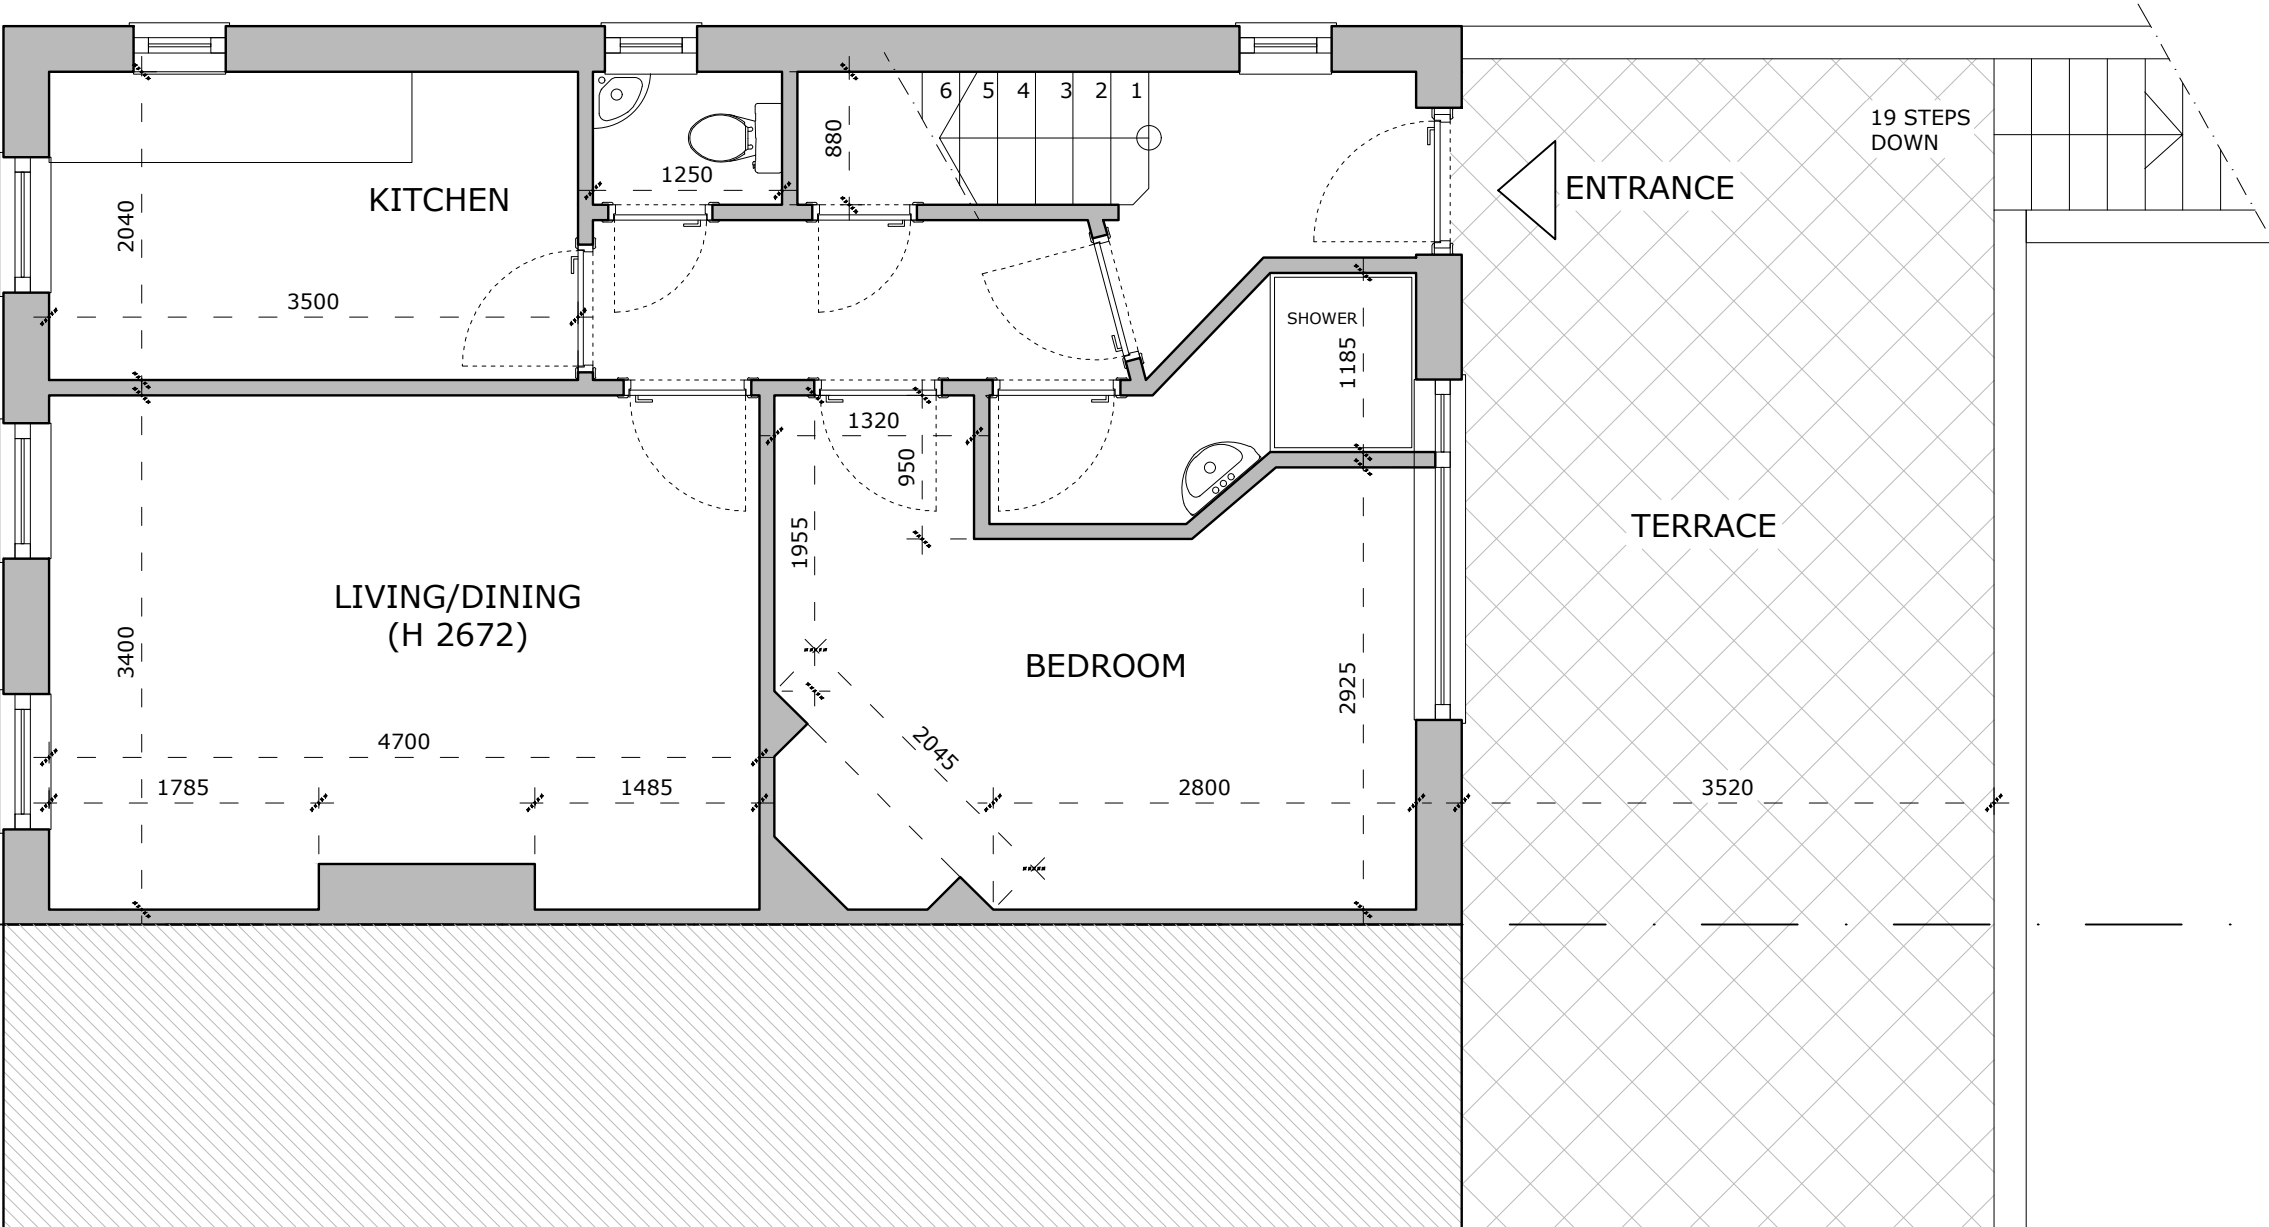

CLIENT
Mr Ramesh Parmar

ARCHITECT
ice

ICE ARCHITECTS | 127 Farringdon Road | EC1R 3DA London | uk
telephone + 44 (0) 20 32150015
www.ice-architects.com | ice-london@ice-architects.com

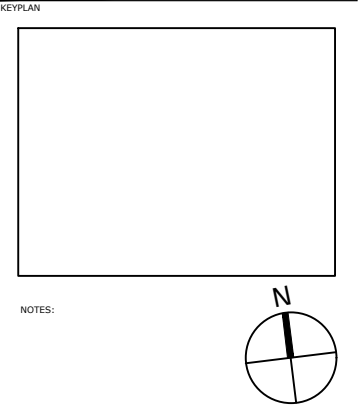

-	06.11.25	First Issue
NO.	DATE	ISSUE

REVISIONS

PROJECT

FLATS 34.A & 34.B
JOEL ST. NORTHWOOD
HILLS HA61PF

DRAWING TITLE
EXISTING FLAT 34B
FIRST FLOOR PLAN

DATE	DRAWING NO.	REVISION
06.11.2025		
SCALE		
1/50 @ A3	PL1.1	-
ICE JOB NO.		
24 285		
CAD FILE NAME		
PL1.1		