


North elevation - AS EXISTING  
 Scale 1:100



North elevation - AS EXISTING  
 Scale 1:100

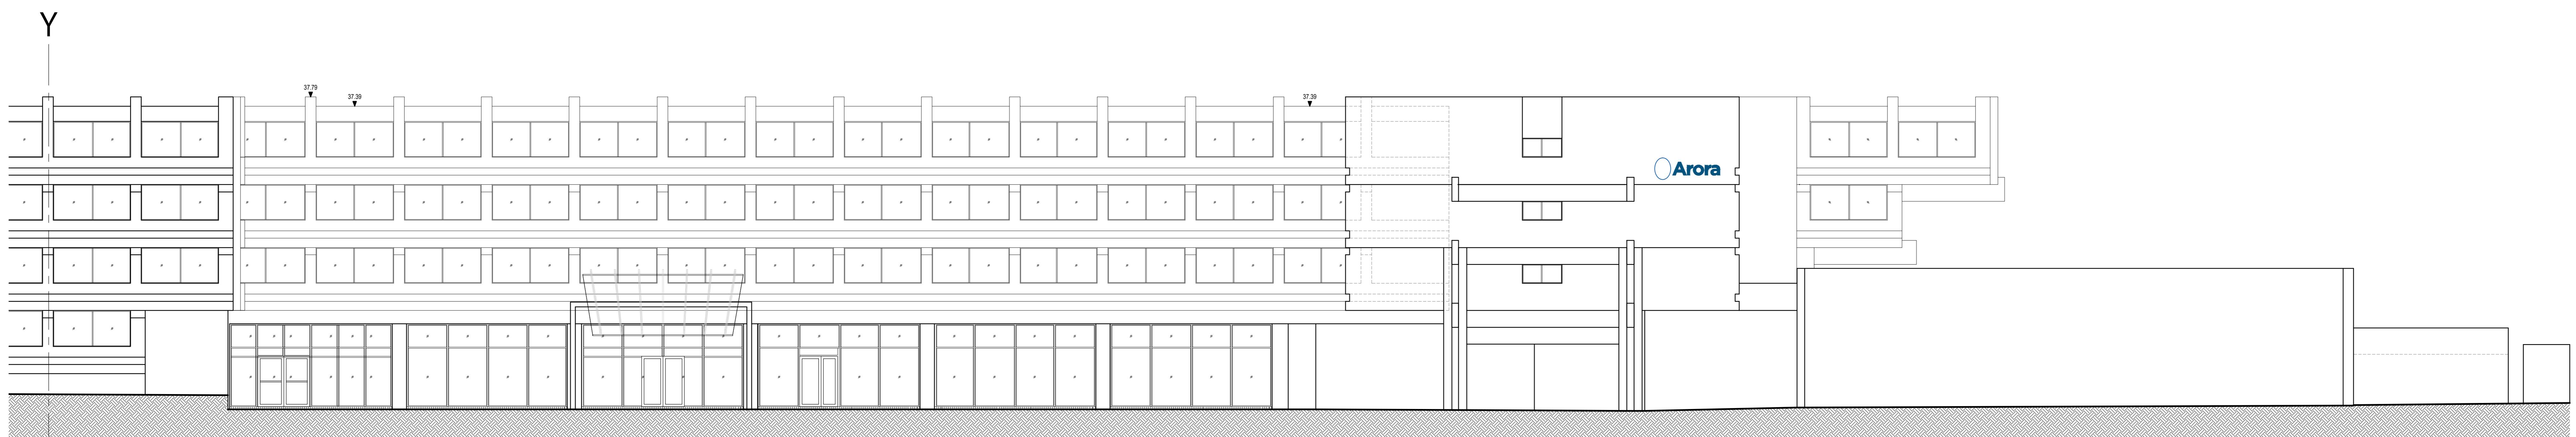