



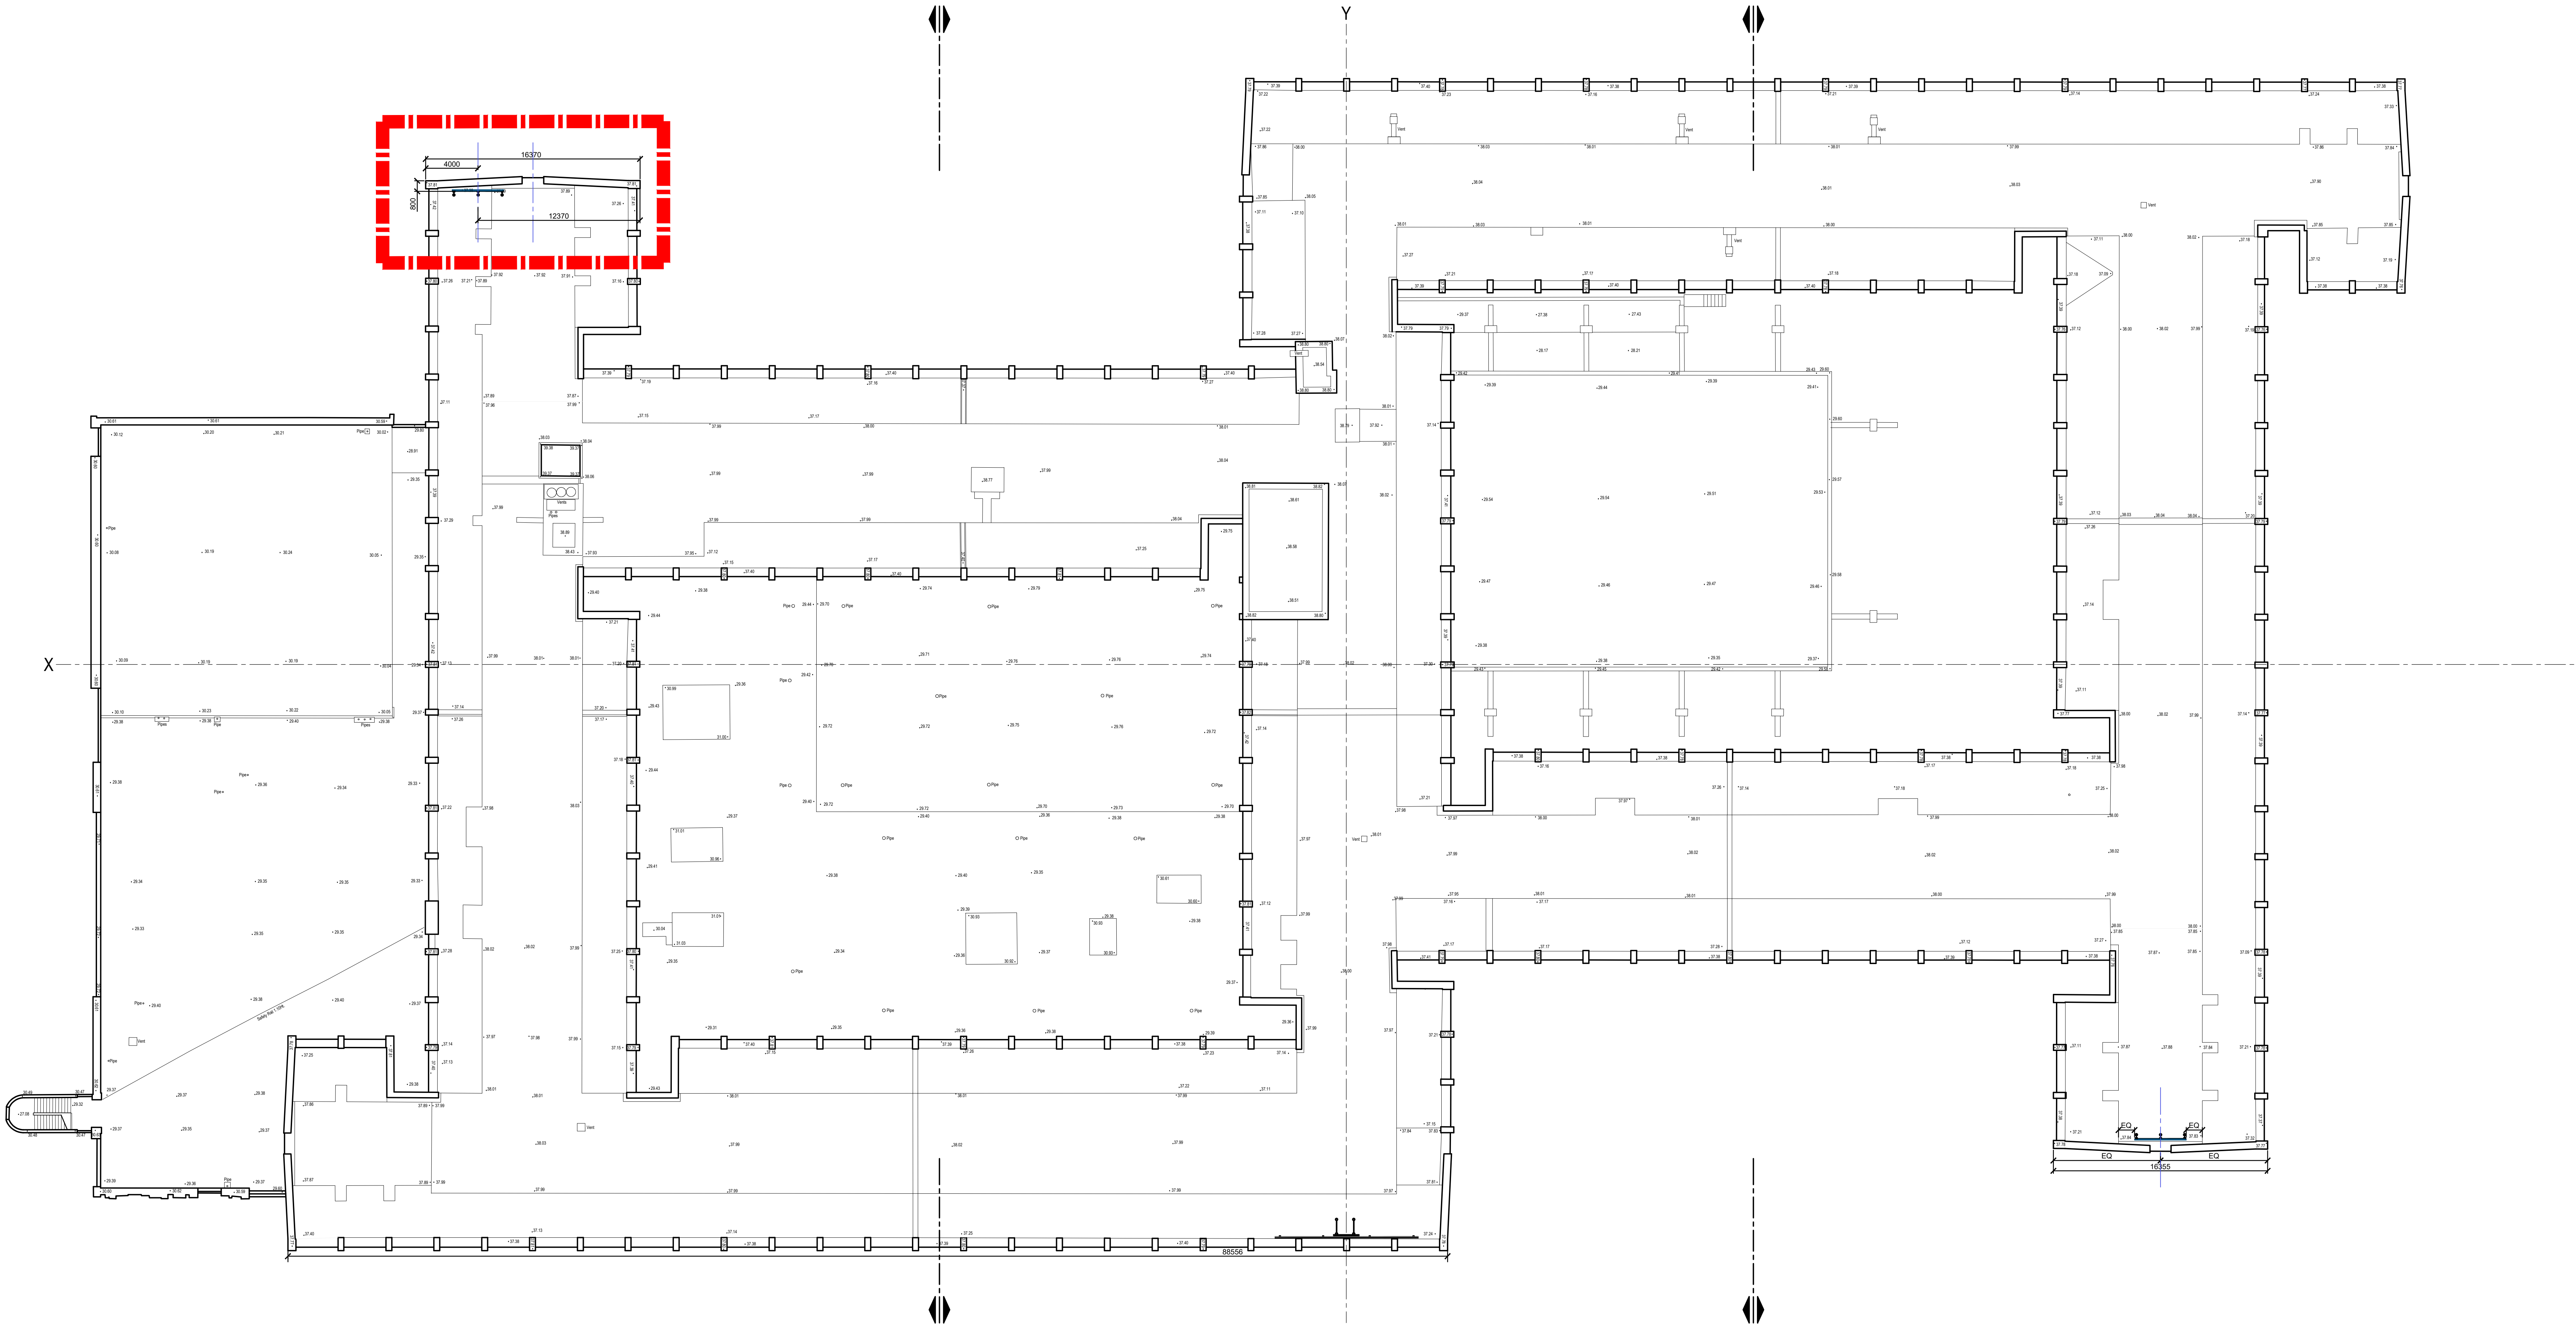

KEY:
Application Area

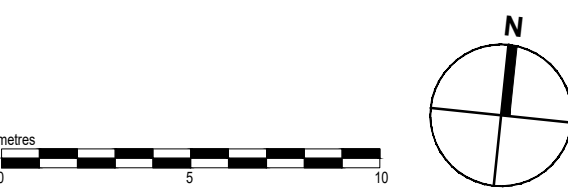

				
PLANNING				
Client				
Arora Group				
Project Title				
WBC and Renaissance Hotel Signage Application Heathrow				
Drawing Title				
Roof Plan as Proposed Renaissance Hotel				
Date	Scale	Drawn	Checked	A0
Nov 2023	1:200	EN	MAR	
Drawing No.	Rev			P1
222-L(20)-304				