


North elevation - AS PROPOSED
Scale 1:100



North elevation - AS PROPOSED
Scale 1:100

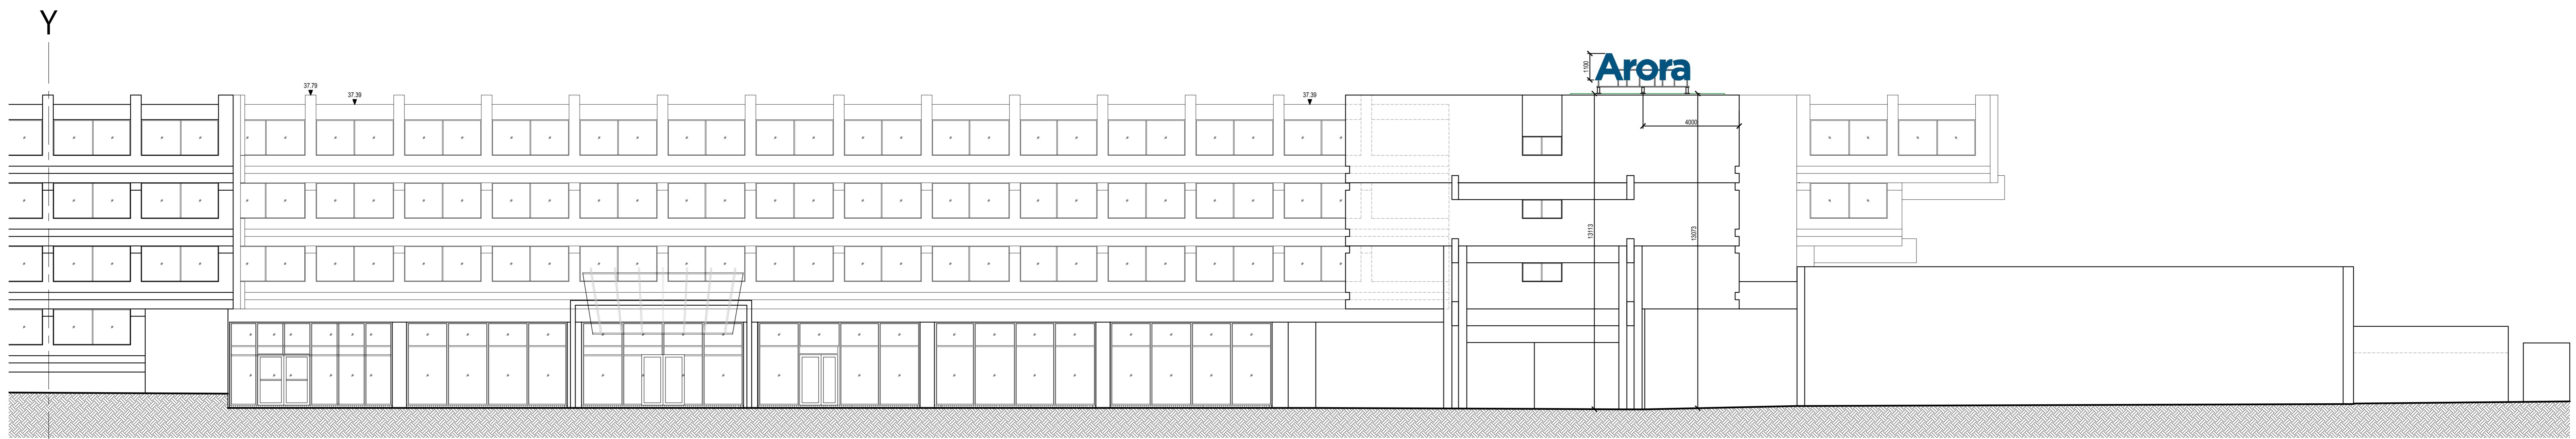