

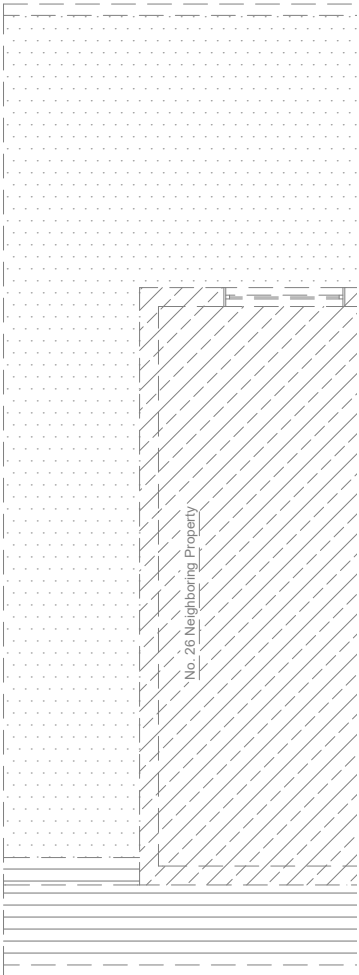


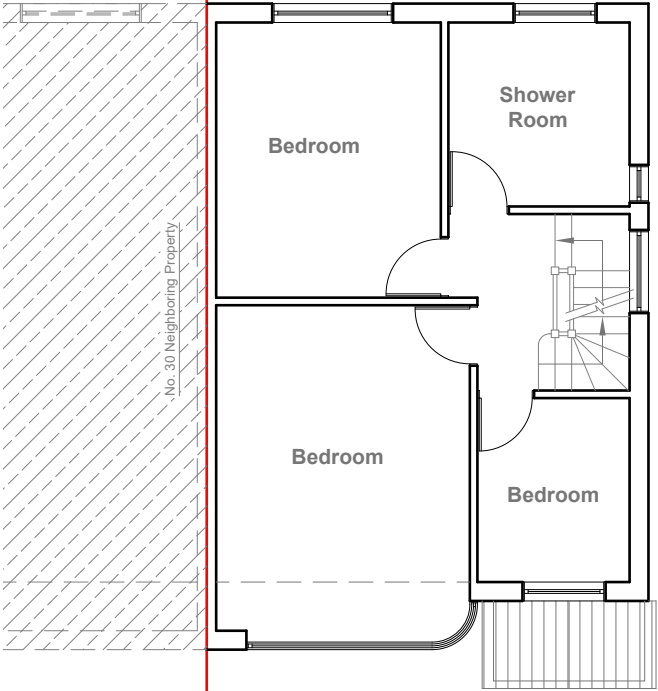

Existing First Floor Plan
Scale 1:100

Existing Loft Floor Plan
Scale 1:100

Existing Ground
Floor Plan
Scale 1:100

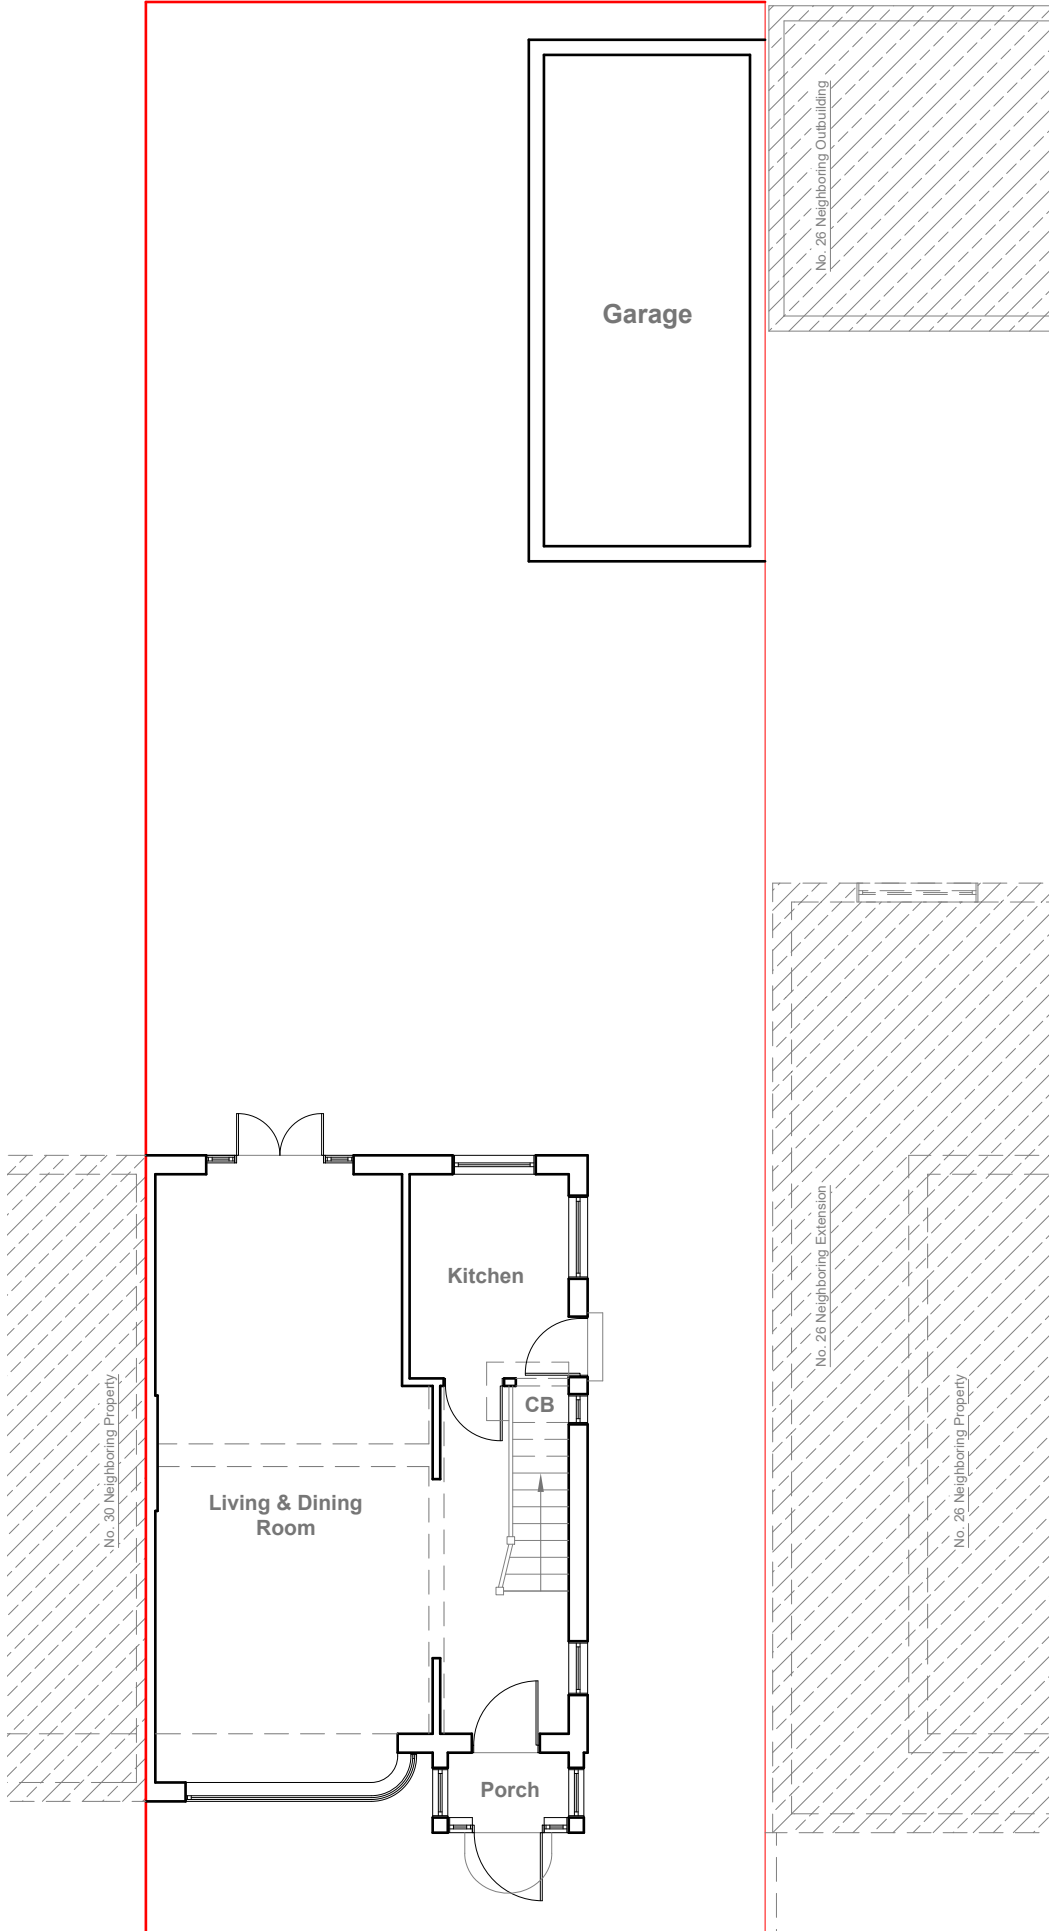

GENERAL NOTES:
1. ALL DIMENSIONS ARE IN MILLIMETER.
2. VERIFY ALL DIMENSIONS AND CONDITIONS BEFORE BUILDING OR STARTING CONSTRUCTION. NOTIFY THE DESIGNER IMMEDIATELY OF ANY DISCREPANCY OR VARIATION.
3. ALL WORK TO COMPLY WITH CURRENT BUILDING REGULATIONS AND CODES OF PRACTICE

Title:

Existing Plans

Site Address	Scale: 1:100 @A3	Revision Date:
28 Barnhill Road, Hayes, Middlesex, UB4 9AP	Date: 03/04/2025	
	Drawing No.: 2025/042 -01	
	Drawn By: JG	e.mail - faluckpatel@yahoo.com (M) +44 (0) 7871 466 254







Existing Front Elevation
Scale 1:100



Existing Side Elevation
Scale 1:100

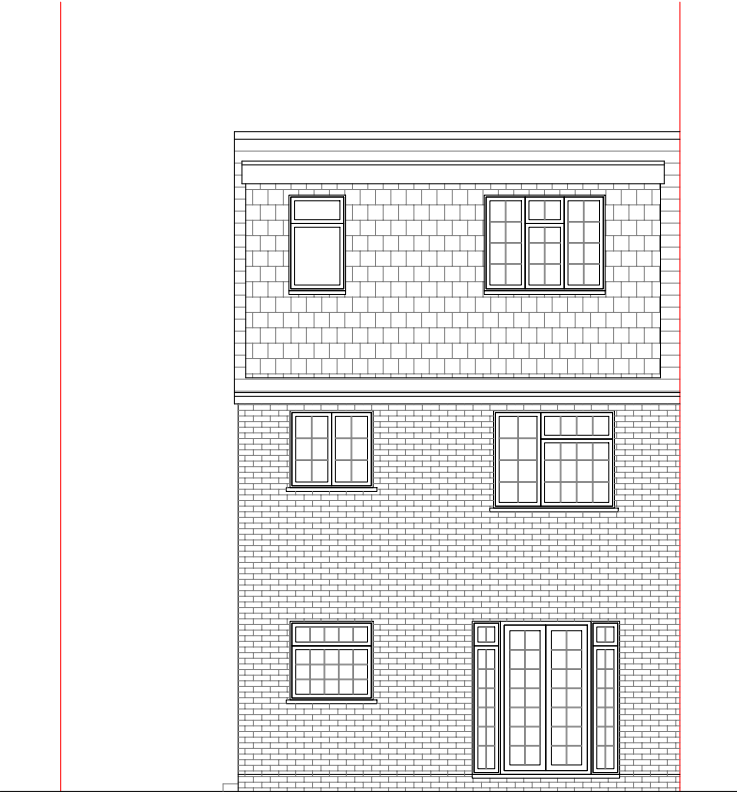

Existing Rear Elevation
Scale 1:100

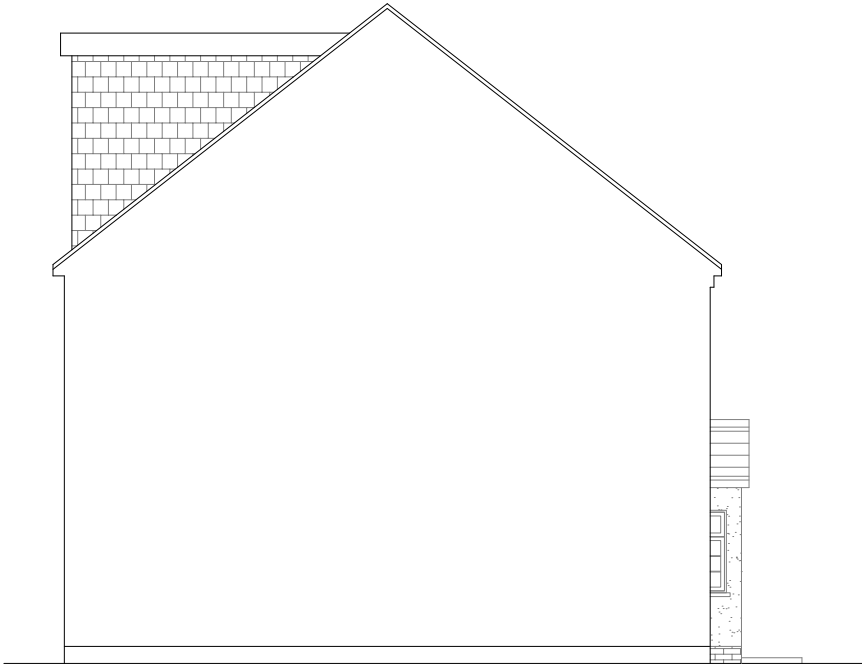

Existing Side Elevation
Scale 1:100




GENERAL NOTES:
1. ALL DIMENSIONS ARE IN MILLIMETER.
2. VERIFY ALL DIMENSIONS AND CONDITIONS BEFORE BUILDING OR STARTING CONSTRUCTION. NOTIFY THE DESIGNER IMMEDIATELY OF ANY DISCREPANCY OR VARIATION.
3. ALL WORK TO COMPLY WITH CURRENT BUILDING REGULATIONS AND CODES OF PRACTICE

Title:


Existing Elevations

Site Address	Scale: 1:100 @A3	Revision Date:
28 Barnhill Road, Hayes, Middlesex, UB4 9AP	Date: 03/04/2025	
	Drawing No.: 2025/042 -02	
	Drawn By: JG	e.mail - faluckpatel@yahoo.com (M) +44 (0) 7871 466 254




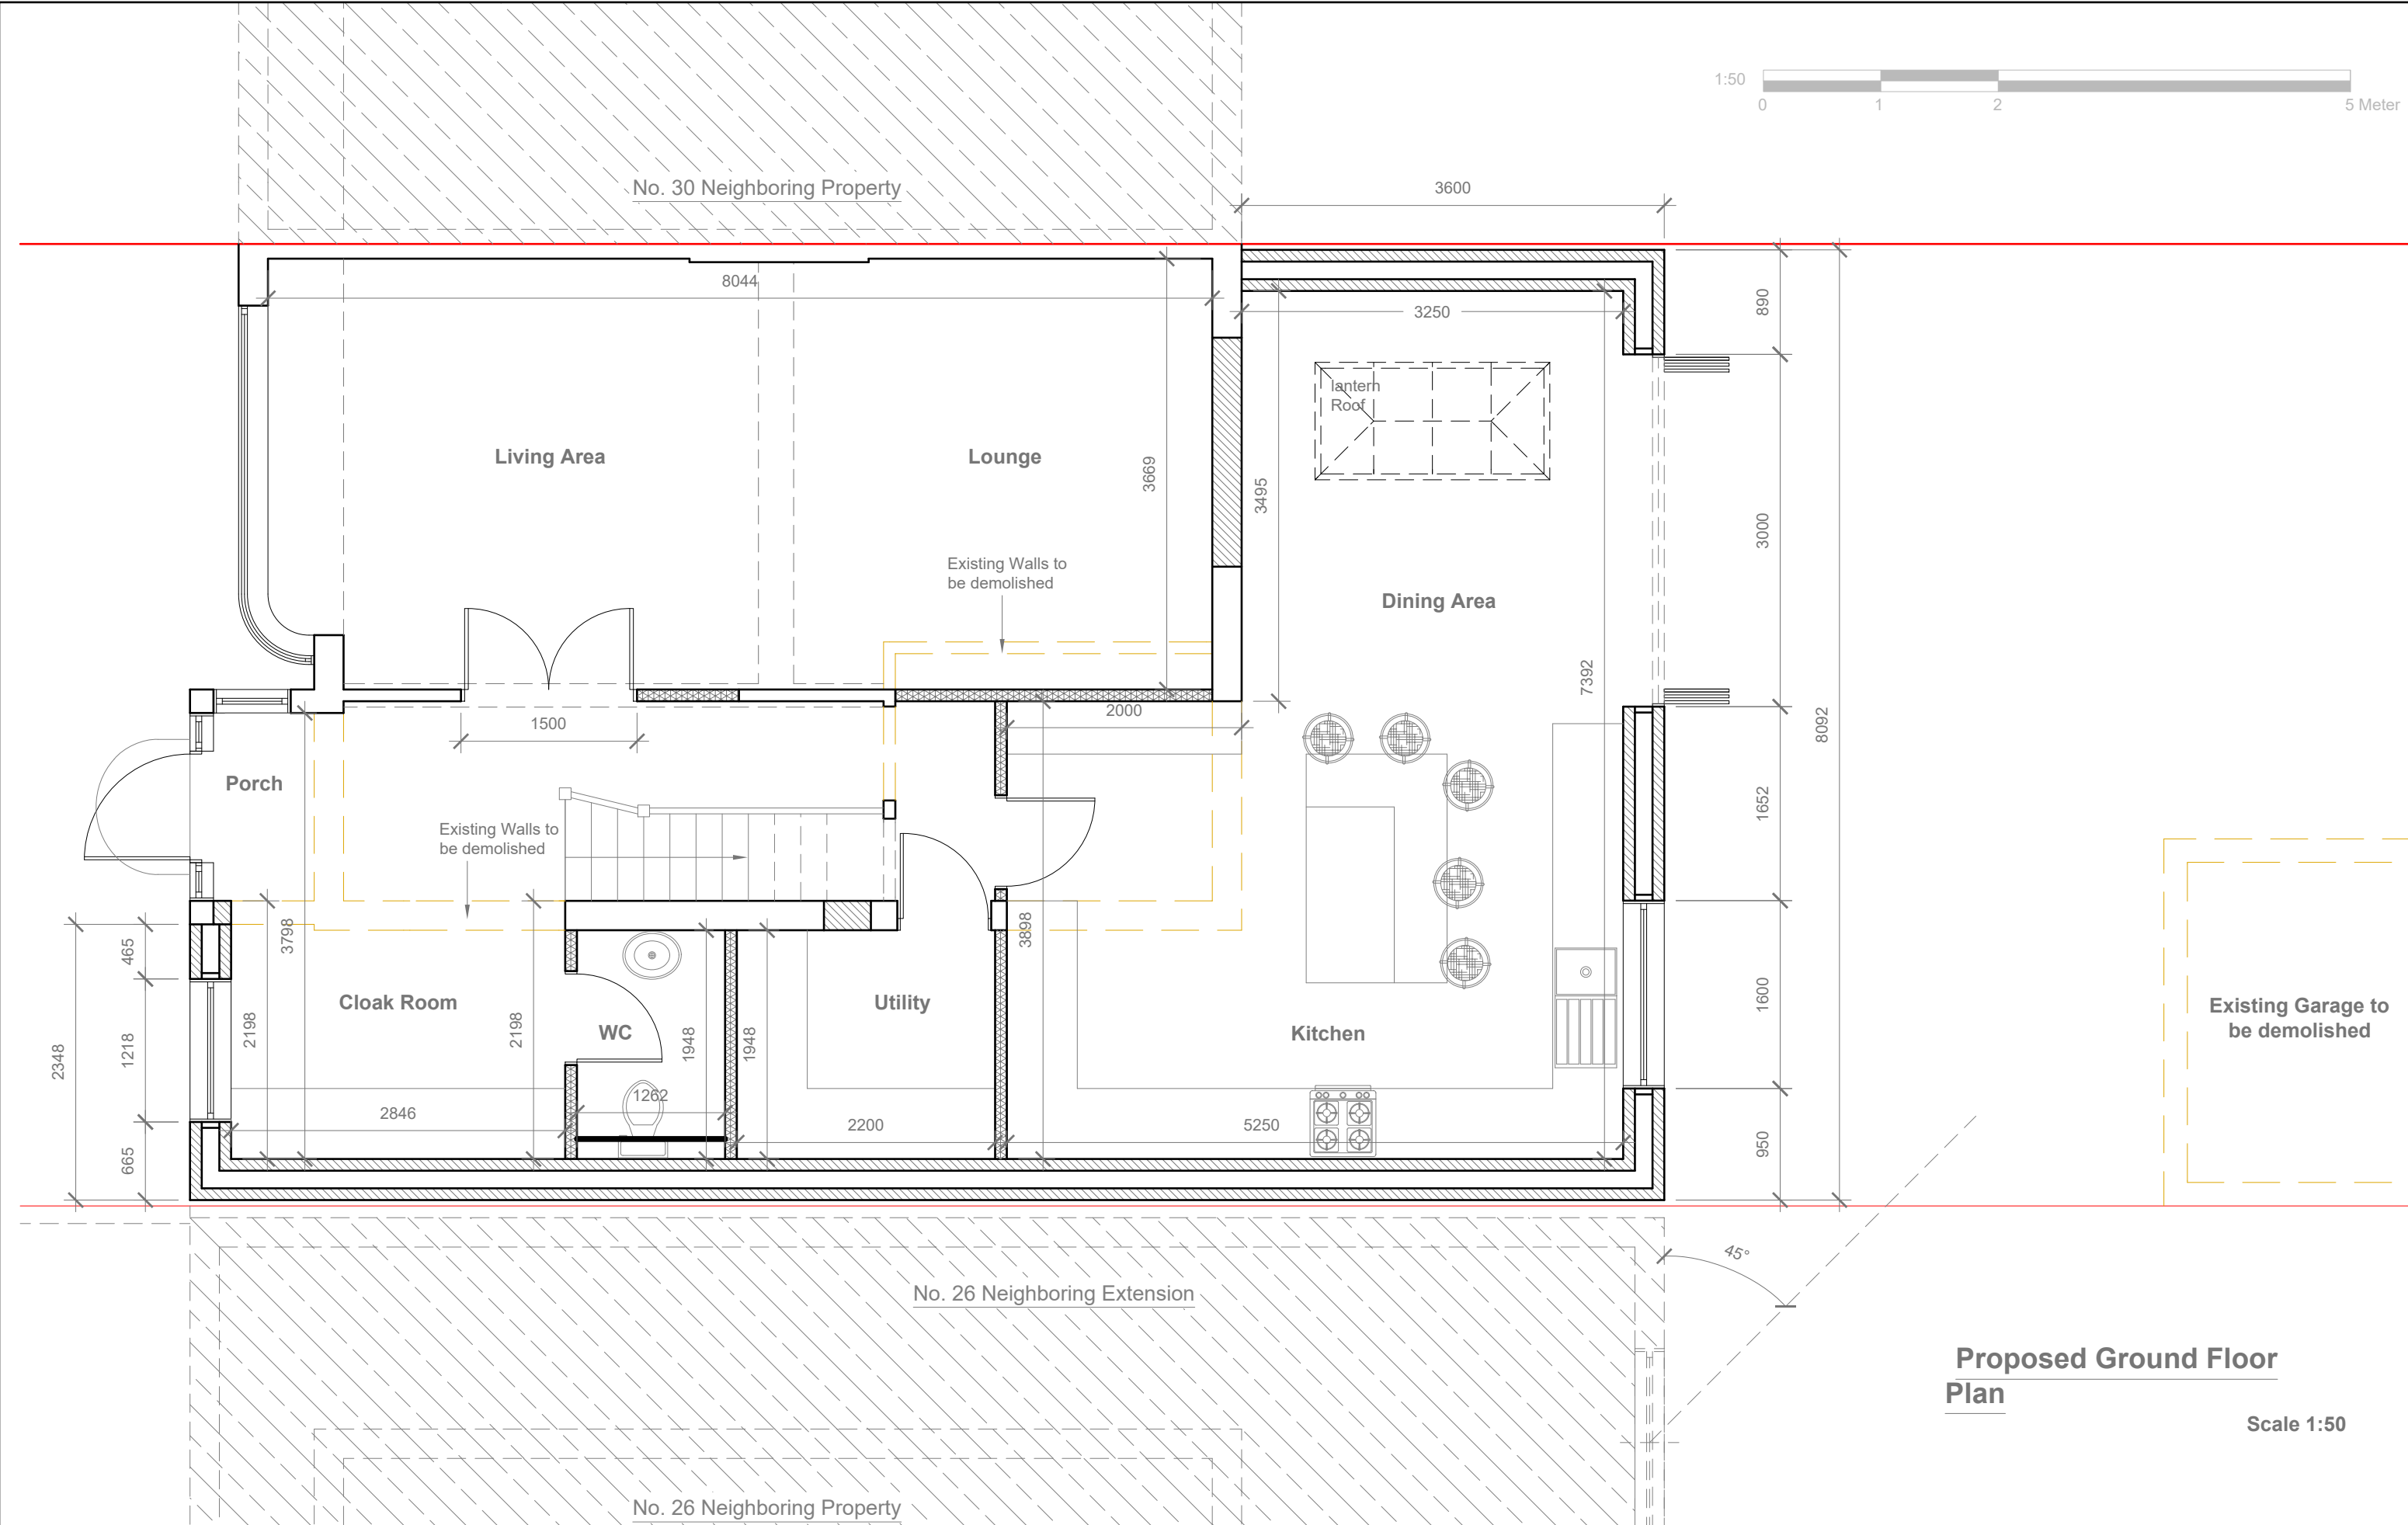

GENERAL NOTES: 1. ALL DIMENSIONS ARE IN MILLIMETER. 2. VERIFY ALL DIMENSIONS AND CONDITIONS BEFORE BUILDING OR STARTING CONSTRUCTION. NOTIFY THE DESIGNER IMMEDIATELY OF ANY DISCREPANCY OR VARIATION. 3. ALL WORK TO COMPLY WITH CURRENT BUILDING REGULATIONS AND CODES OF PRACTICE	Title: Proposed Ground Floor Plan	Site Address 28 Barnhill Road, Hayes, Middlesex, UB4 9AP	Scale: 1:50 @A3 Date: 03/04/2025 Drawing No.: 2025/042 -03 Drawn By: JG	Revision Date: e.mail - faluckpatel@yahoo.com (M) +44 (0) 7871 466 254	Faluck Patel
---	---	--	---	--	-------------------------

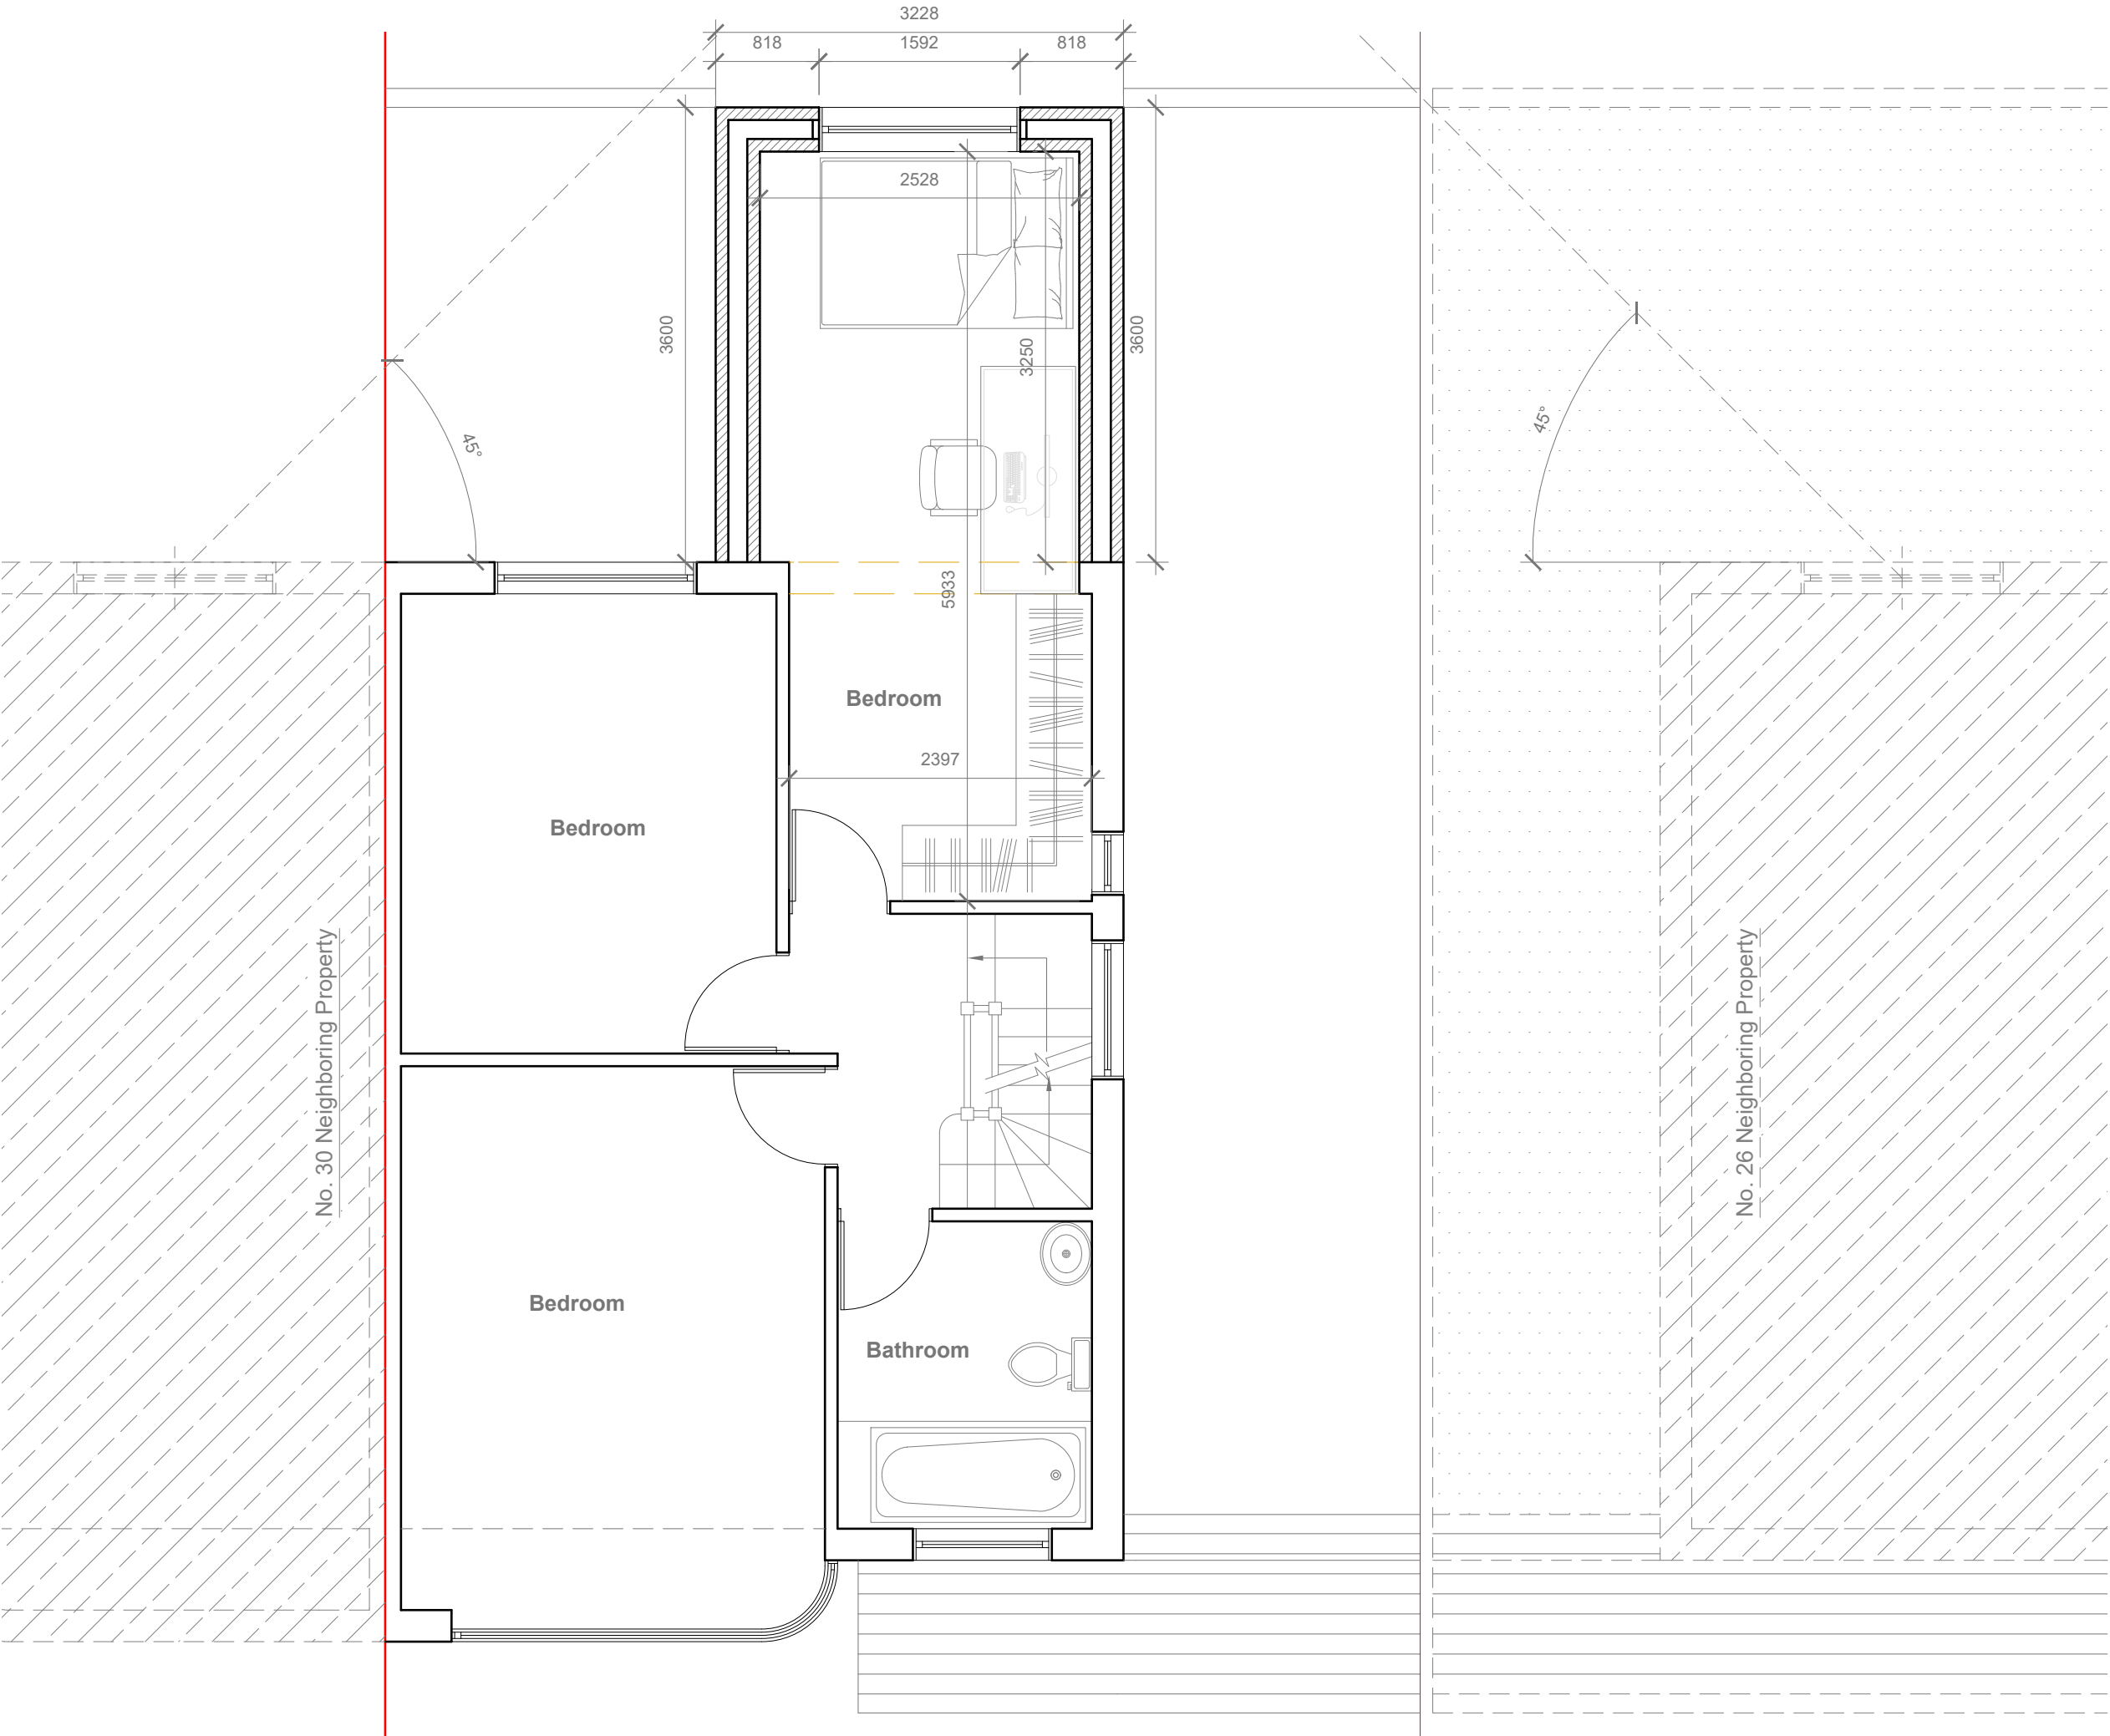

- GENERAL NOTES:
1. ALL DIMENSIONS ARE IN MILLIMETER.
 2. VERIFY ALL DIMENSIONS AND CONDITIONS BEFORE BUILDING OR STARTING CONSTRUCTION. NOTIFY THE DESIGNER IMMEDIATELY OF ANY DISCREPANCY OR VARIATION.
 3. ALL WORK TO COMPLY WITH CURRENT BUILDING REGULATIONS AND CODES OF PRACTICE

 

Title:

Proposed First Floor Plan

Site Address	Scale: 1:50 @A3
28 Barnhill Road, Hayes, Middlesex, UB4 9AP	Date: 03/04/2025
	Drawing No.: 2025/042 -04
	Drawn By: JG

Revision Date:	
e.mail - faluckpatel@yahoo.com (M) +44 (0) 7871 466 254	Faluck Patel

Proposed External Finish
Materials to Match Existing
External Finish Materials

Proposed Flank Wall Window to
be Obscure Glazed and Non
Opening below 1.7m from FFL




Proposed Front Elevation
Scale 1:100



Proposed Side Elevation
Scale 1:100



Proposed Rear Elevation
Scale 1:100

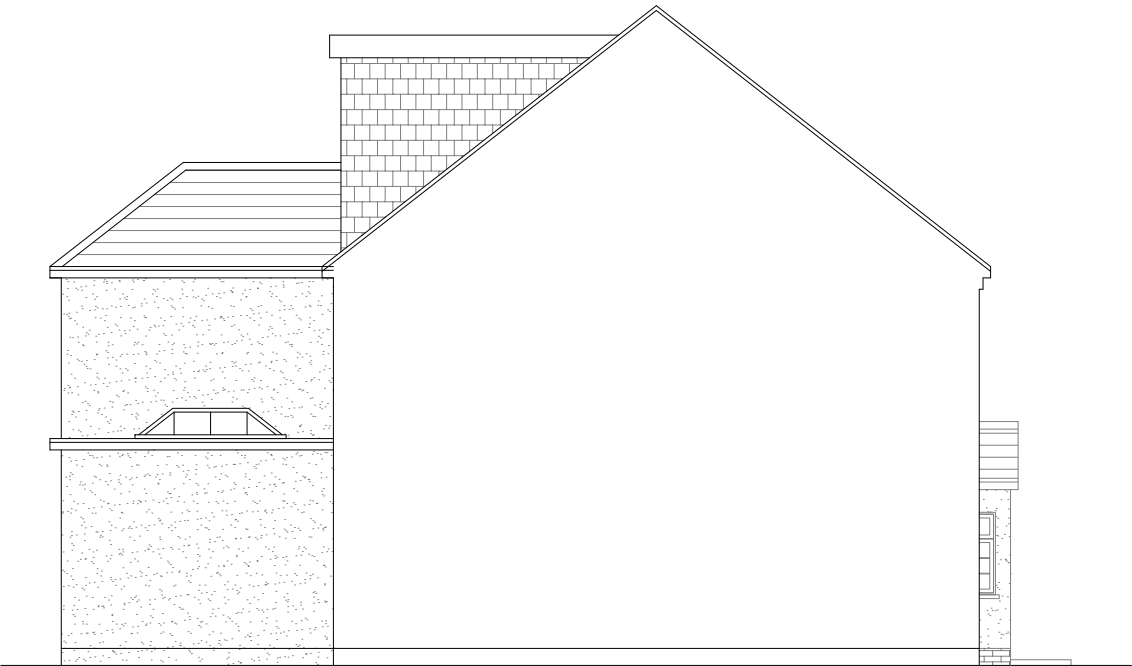

Proposed Side Elevation
Scale 1:100



GENERAL NOTES:
1. ALL DIMENSIONS ARE IN MILLIMETER.
2. VERIFY ALL DIMENSIONS AND CONDITIONS BEFORE BUILDING OR
STARTING CONSTRUCTION. NOTIFY THE DESIGNER IMMEDIATELY OF ANY
DISCREPANCY OR VARIATION.
3. ALL WORK TO COMPLY WITH CURRENT BUILDING REGULATIONS
AND CODES OF PRACTICE

Title:

Proposed Elevations

Site Address
28 Barnhill Road,
Hayes,
Middlesex,
UB4 9AP

Scale: 1:100 @A3
Date: 03/04/2025
Drawing No.:
2025/042 -05
Drawn By:
JG

Revision Date:
e.mail -
faluckpatel@yahoo.com
(M) +44 (0) 7871 466 254

