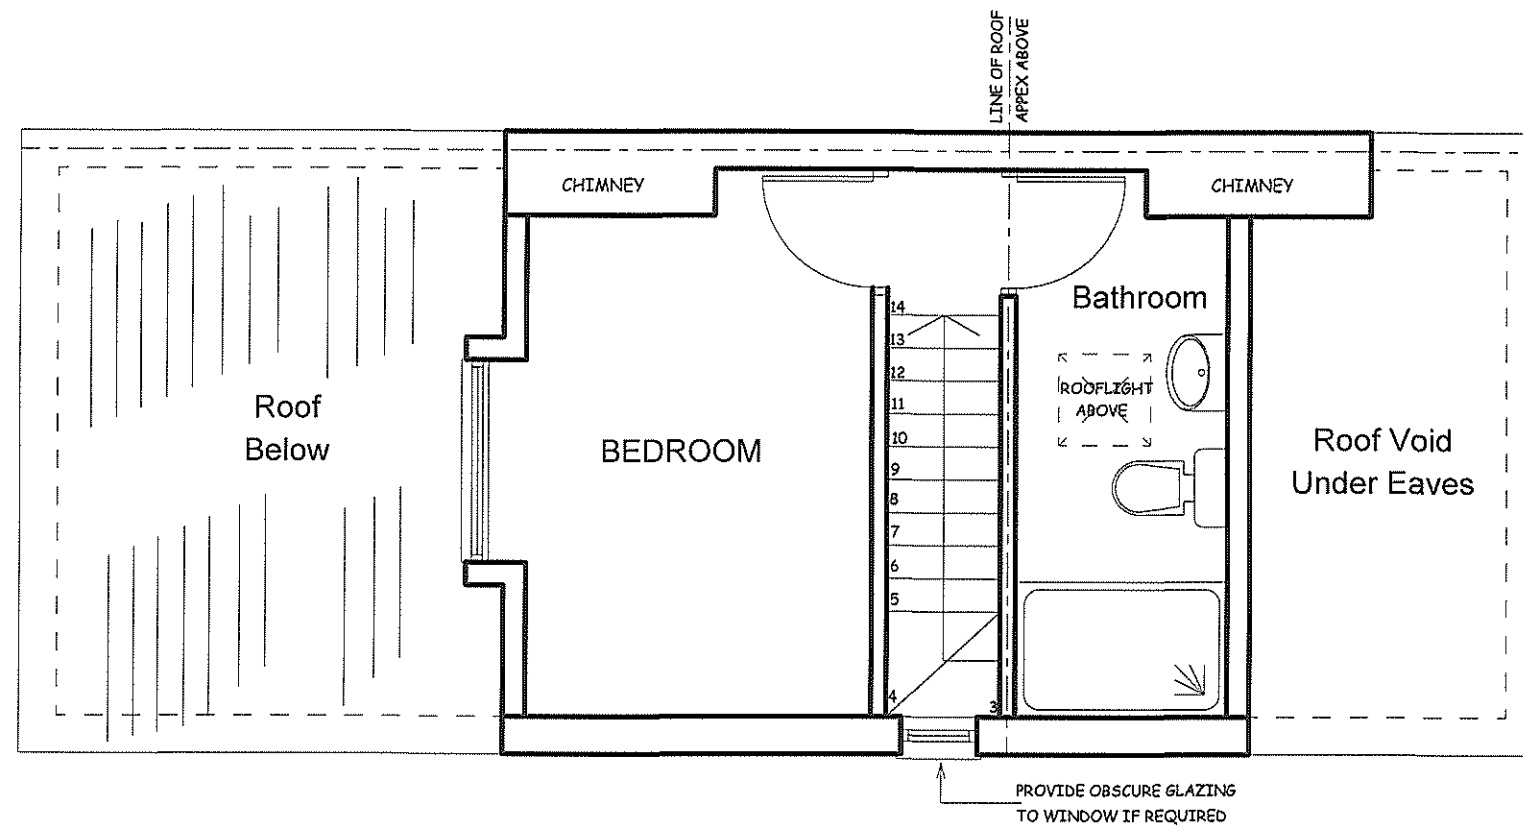


| REV. | DATE   | DESCRIPTION                                                                           |
|------|--------|---------------------------------------------------------------------------------------|
| A    | NOV/25 | DORMER SIZE REDUCED TO MATCH EXISTING DORMER TO ADJACENT DWELLING No 74 MONTAGUE ROAD |

COPYRIGHT:

R.P.ARCHITECTURAL SERVICES  
 39A,NORWICH ROAD  
 NORTHWOOD  
 MIDDLESEX  
 HA6 1ND

Tel:07753 659794

CLIENT:

JOB TITLE:

76 MONTAGUE ROAD  
 UXBRIDGE  
 UB8 1QN

DRAWING TITLE


PROPOSED LOFT LEVEL  
 FLOOR PLAN

SCALE: 1:50


DATE:AUG/2025

DRAWN: RPA


|                   |      |
|-------------------|------|
| DRAWING NO.       | REV. |
| RPA/76/MR/UB8/102 | A    |

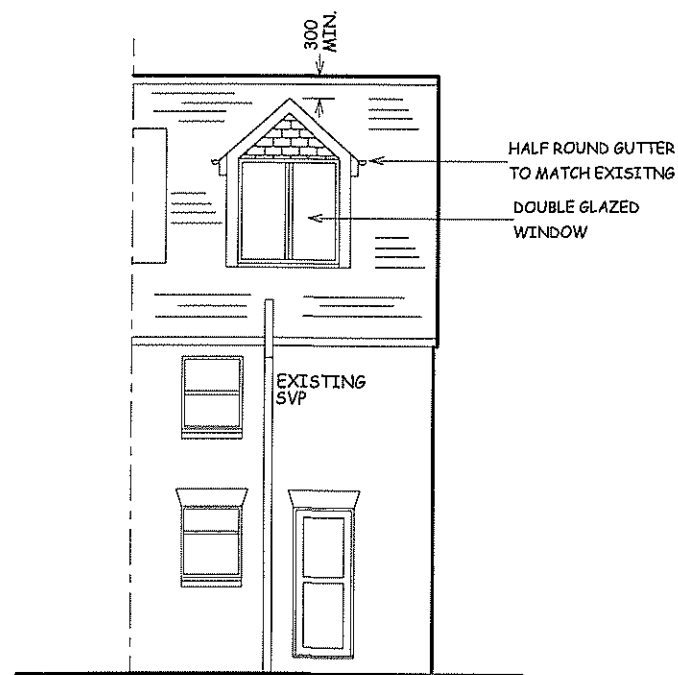


PROPOSED REAR ELEVATION

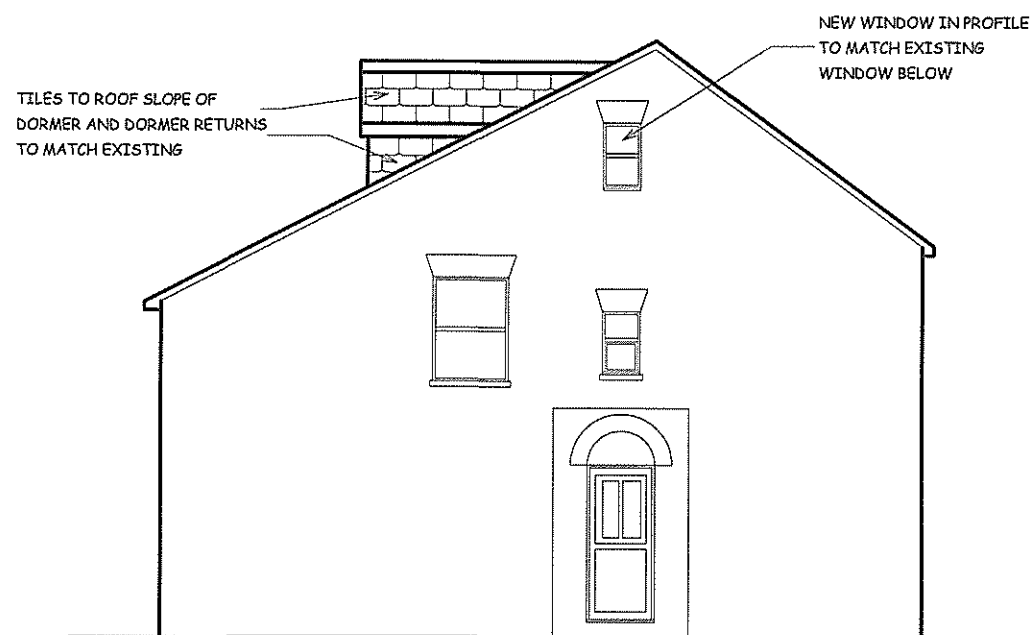

PROPOSED SIDE ELEVATION

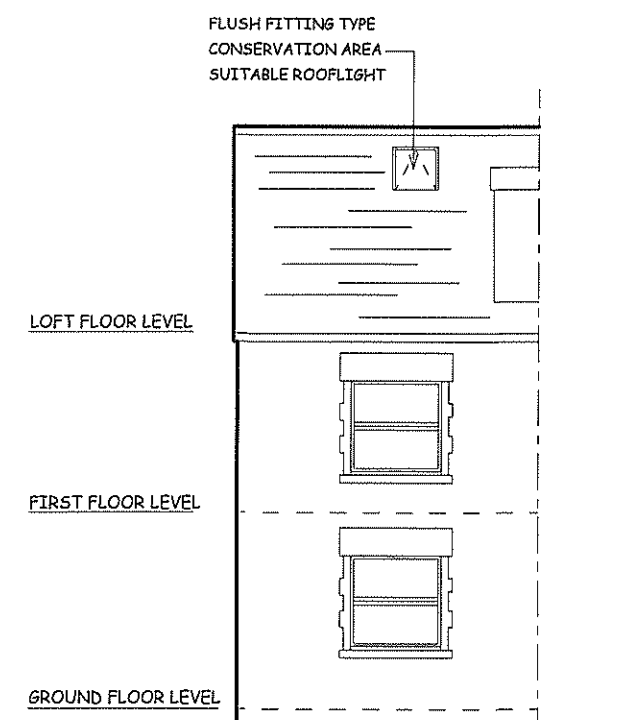

PROPOSED FRONT ELEVATION

 

SCALE BAR

|   |                                         |                     |                   |                     |  |  |  |
|---|-----------------------------------------|---------------------|-------------------|---------------------|--|--|--|
| R.P.ARCHITECTURAL SERVICES<br>39A NORWICH ROAD<br>NORTHWOOD<br>MIDDLESEX<br>HA6 1ND<br>Tel: 07753 659794 | JOB TITLE:                              | DRAWING TITLE:      | SCALE : 1:100     |                     |  |  |  |
|   | 76 MONTAGUE ROAD<br>UXBRIDGE<br>UB8 1QN | PROPOSED ELEVATIONS |                   |                     |  |  |  |
|   |                                         |                     | DATE:AUG/2025     | DRAWN: RPA          |  |  |  |
|   |                                         |                     | DRG. NO.          | REV.                |  |  |  |
|   |                                         |                     | RPA/76/MR/UB8/104 |                     |  |  |  |
|   |                                         |                     |                   |                     |  |  |  |
|   |                                         | A                   | NOV/25            | DORMER SIZE REDUCED |  |  |  |
|   |                                         | REV                 | DATE              | DESCRIPTION         |  |  |  |