




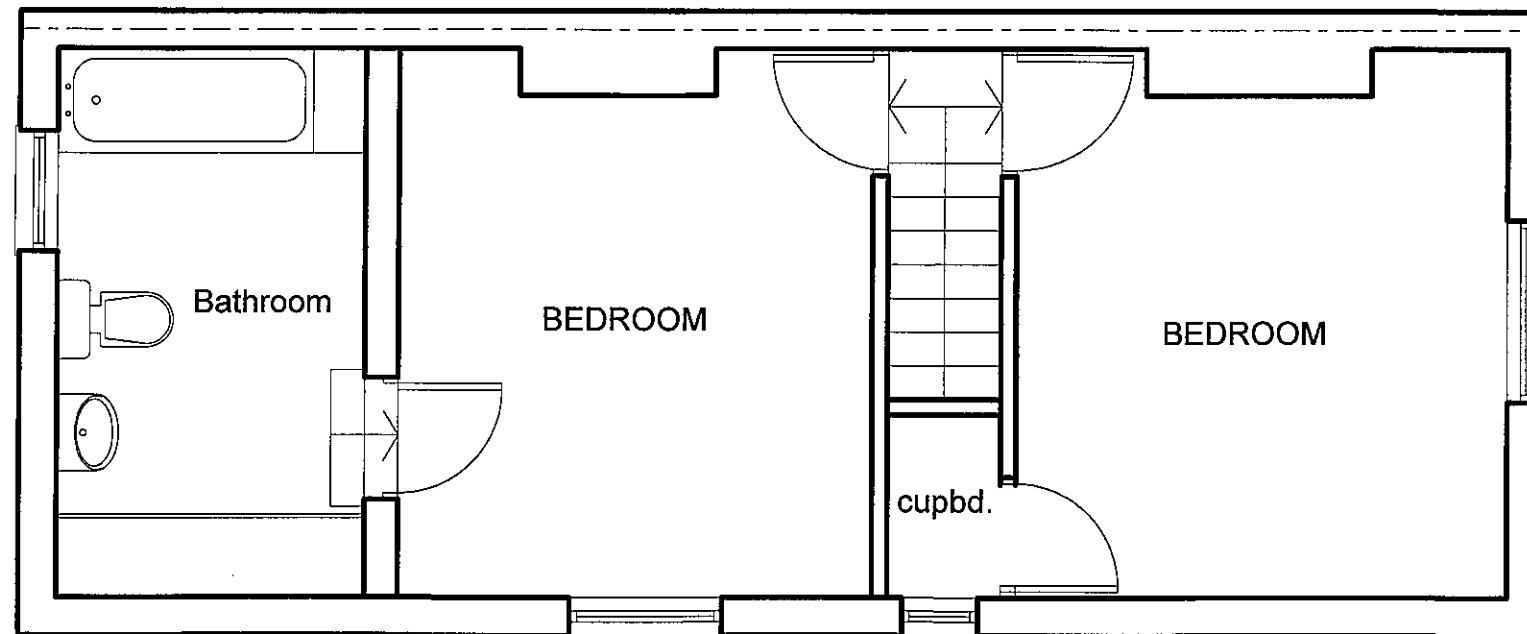

EXISTING FIRST FLOOR PLAN

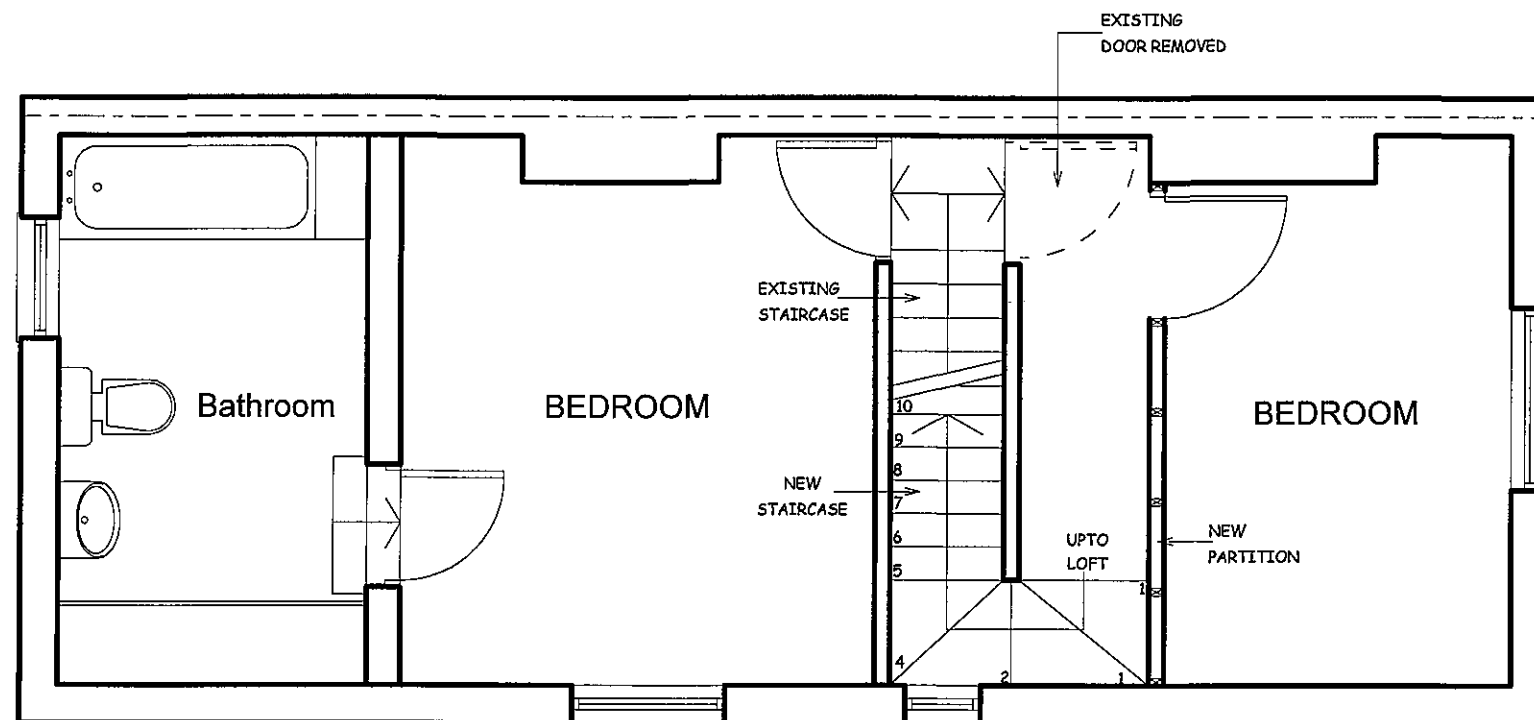

PROPOSED FIRST FLOOR PLAN

 

SCALE BAR

A		
REV.	DATE	DESCRIPTION

COPYRIGHT:

R.P.ARCHITECTURAL SERVICES
39A,NORWICH ROAD
NORTHWOOD
MIDDLESEX
HA6 1ND

Tel:07753 659794

CLIENT:

JOB TITLE:

76 MONTAGUE ROAD
UXBRIDGE
UB8 1QN

DRAWING TITLE

EXISTING AND PROPOSED
FIRST FLOOR PLANS

SCALE: 1:50



DATE:AUG/2025

DRAWN: RPA

DRAWING NO.

RPA/76/MR/UB8/101

REV.

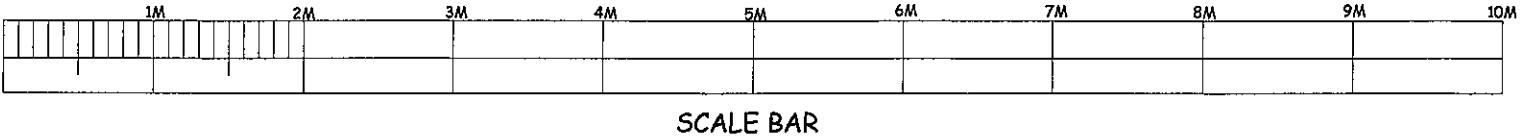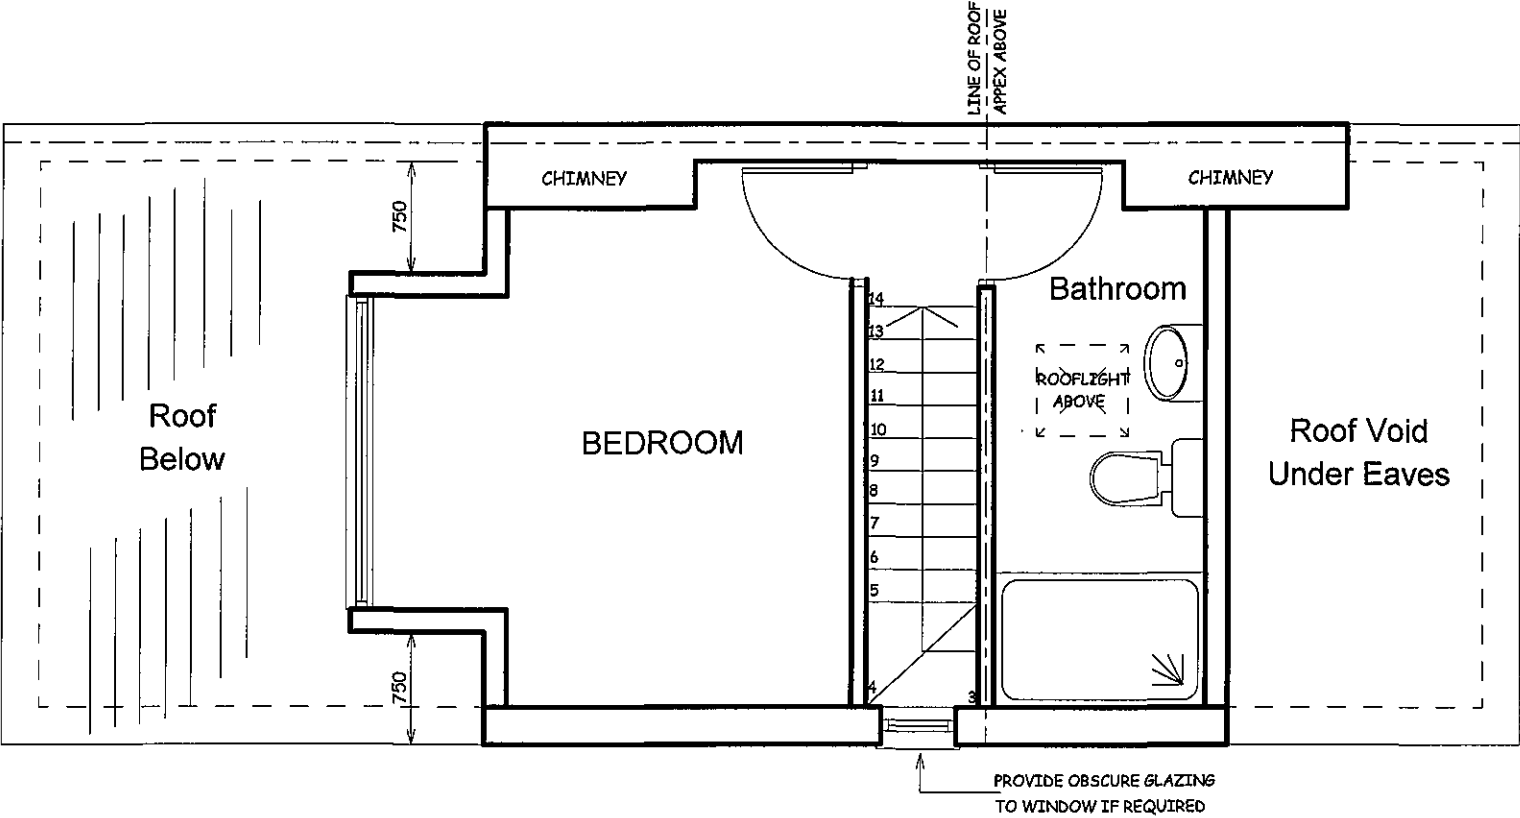

A		
REV.	DATE	DESCRIPTION

COPYRIGHT:

R.P.ARCHITECTURAL SERVICES
39A,NORWICH ROAD
NORTHWOOD
MIDDLESEX
HA6 1ND

Tel:07753 659794

CLIENT:

JOB TITLE:

76 MONTAGUE ROAD
UXBRIDGE
UB8 1QN


DRAWING TITLE

PROPOSED LOFT LEVEL
FLOOR PLAN


SCALE: 1:50

DATE:AUG/2025	DRAWN: RPA
---------------	------------


DRAWING NO.	REV.
RPA/76/MR/UB8/102	

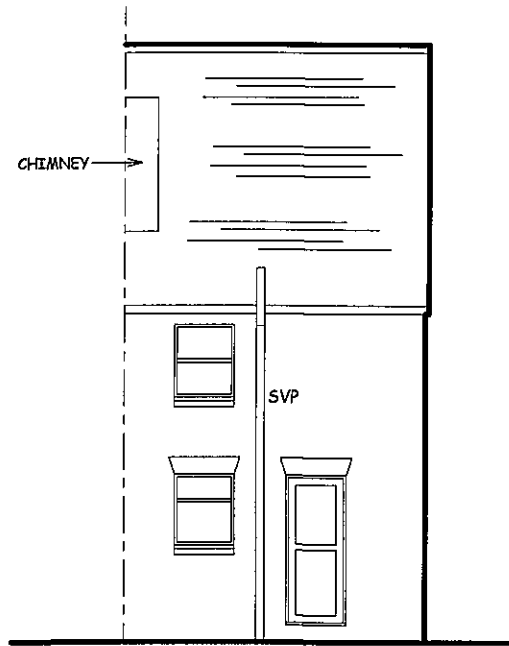


EXISTING REAR ELEVATION

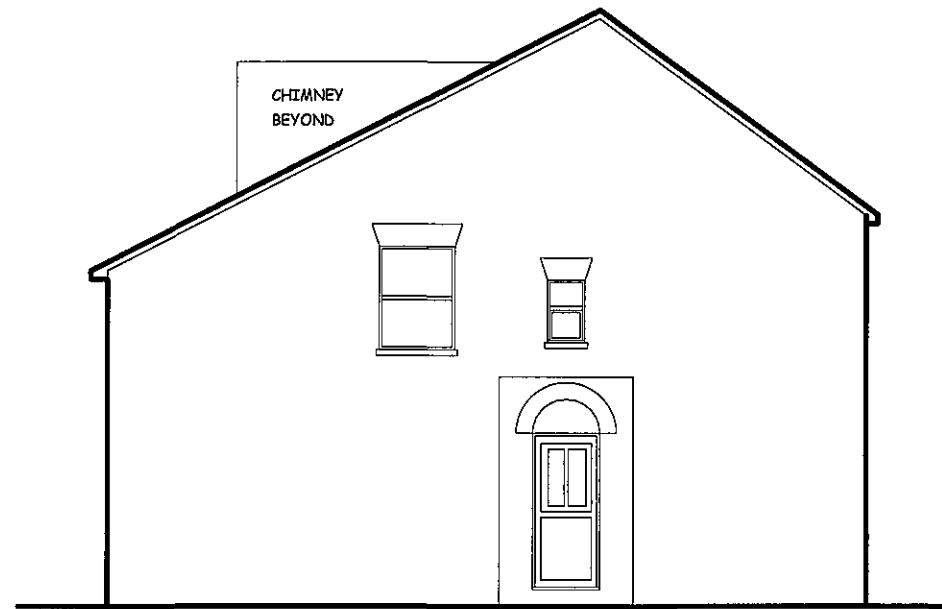

EXISTING SIDE ELEVATION

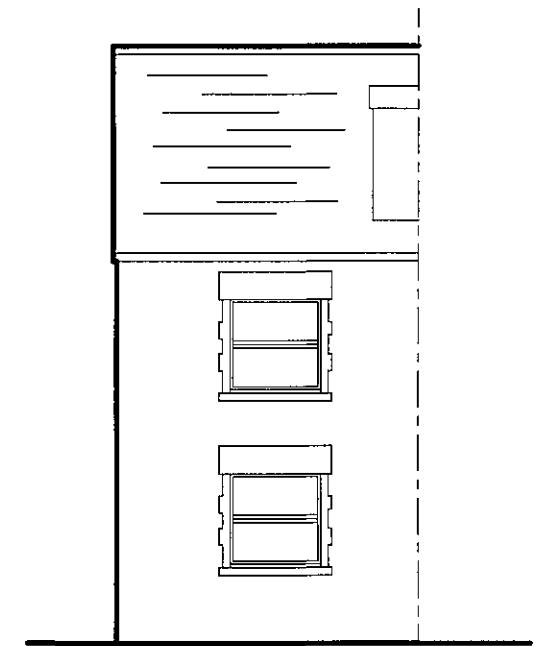

EXISTING FRONT ELEVATION

 

SCALE BAR

R.P.ARCHITECTURAL SERVICES
39A NORWICH ROAD
NORTHWOOD
MIDDLESEX
HA6 1ND
Tel: 07753 659794

JOB TITLE:

76 MONTAGUE ROAD
UXBRIDGE
UB8 1QN

DRAWING TITLE:

EXISTING ELEVATIONS

SCALE : 1:100

DATE: AUG/2025

DRAWN: RPA

DRG. NO.


RPA/76/MR/UB8/103

REV.


REV

DATE


DESCRIPTION

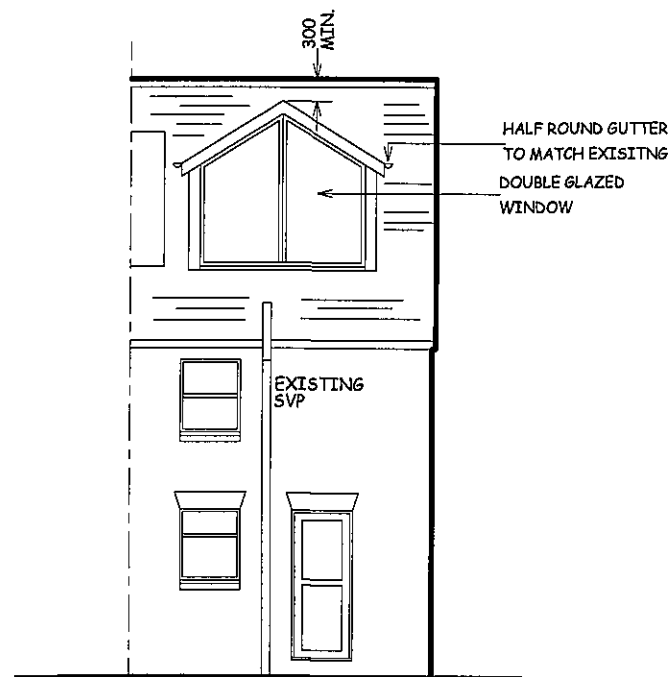


PROPOSED REAR ELEVATION

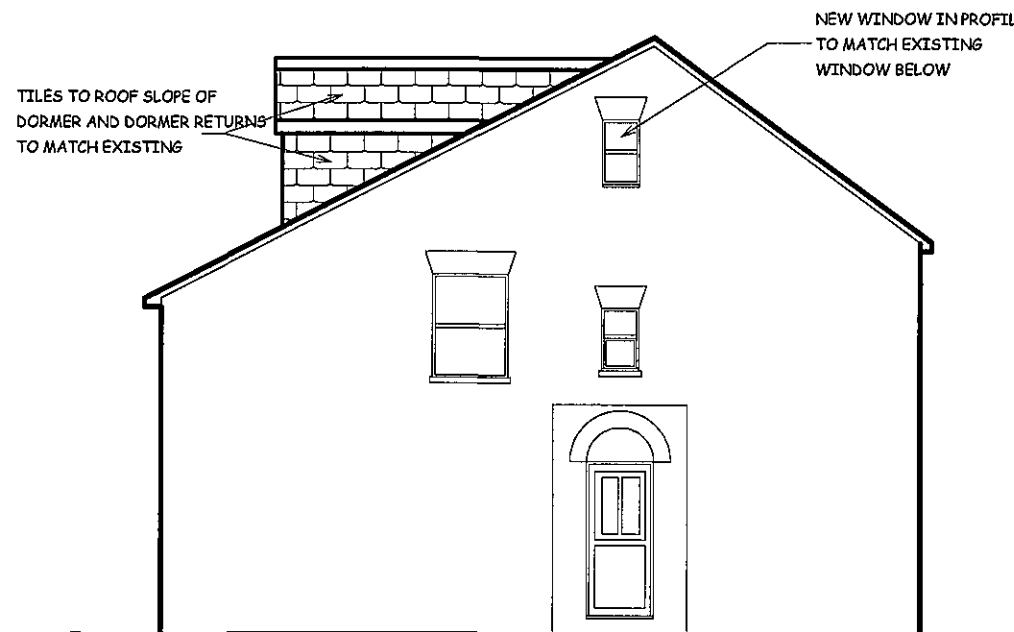

PROPOSED SIDE ELEVATION

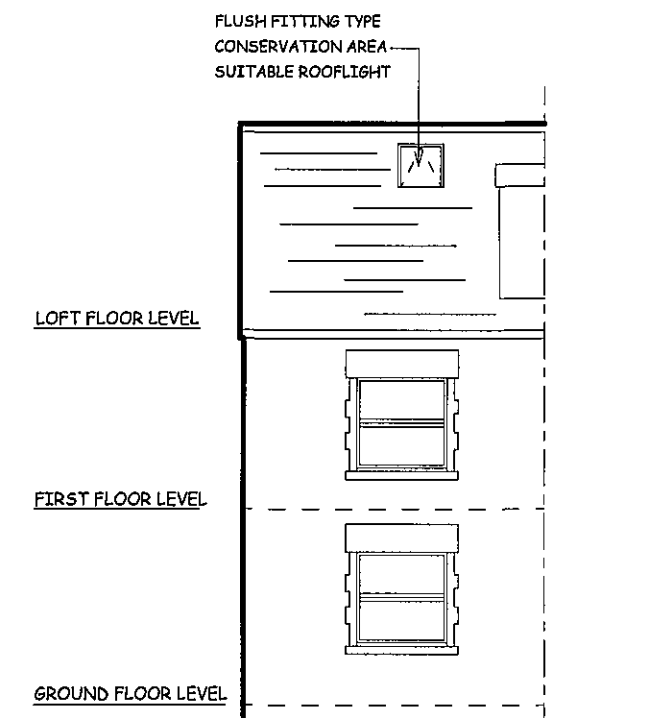

PROPOSED FRONT ELEVATION

 

SCALE BAR

R.P.ARCHITECTURAL SERVICES 39A NORWICH ROAD NORTHWOOD MIDDLESEX HA6 1ND Tel: 07753 659794	JOB TITLE:	DRAWING TITLE:	SCALE : 1:100						
	76 MONTAGUE ROAD UXBRIDGE UB8 1QN	PROPOSED ELEVATIONS	DATE:AUG/2025					DRAWN: RPA	
			DRG. NO. RPA/76/MR/UB8/104					REV.	
					REV	DATE	DESCRIPTION		