



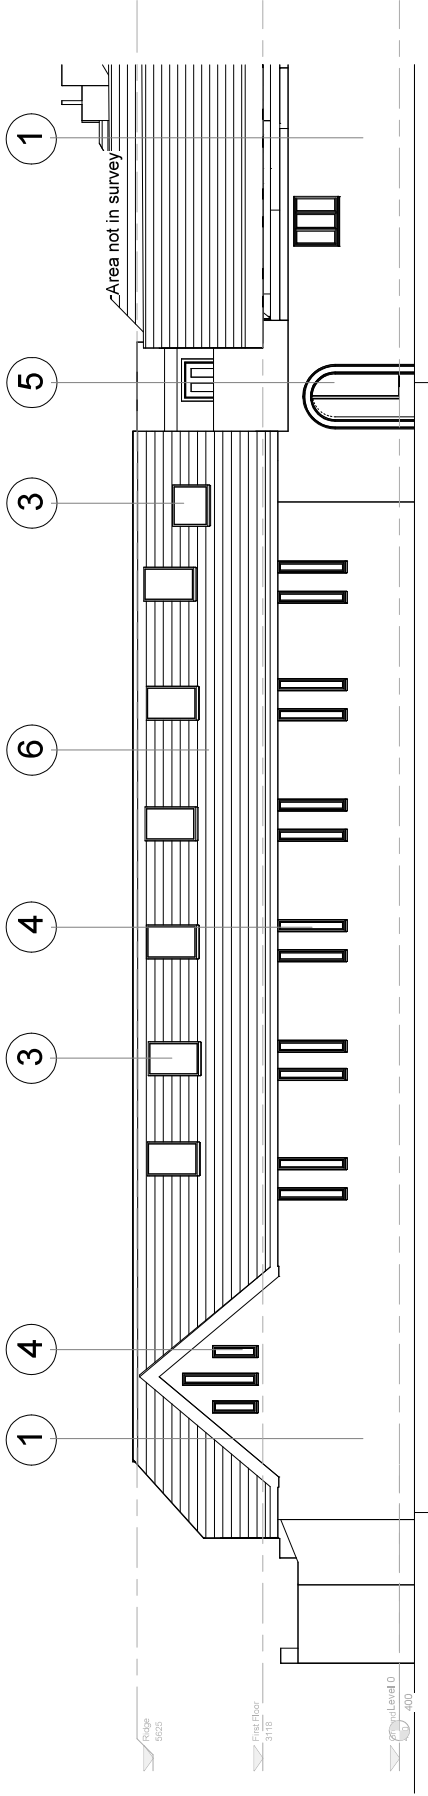


Existing West Elevation

1:50

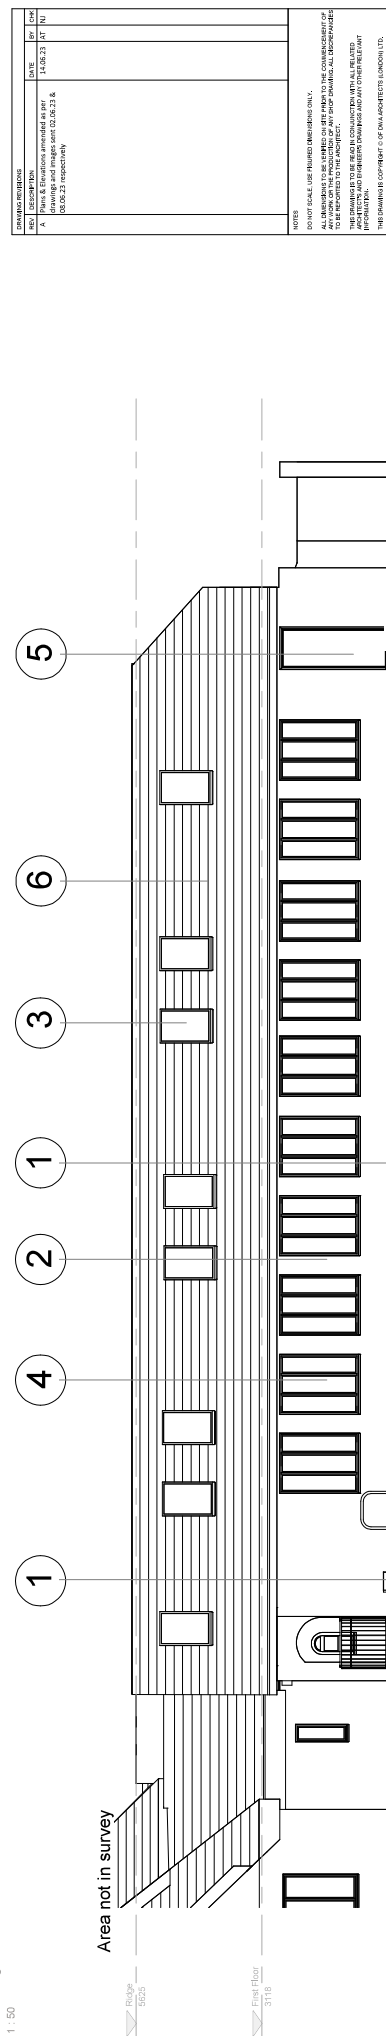

Existing East Elevation

1:50

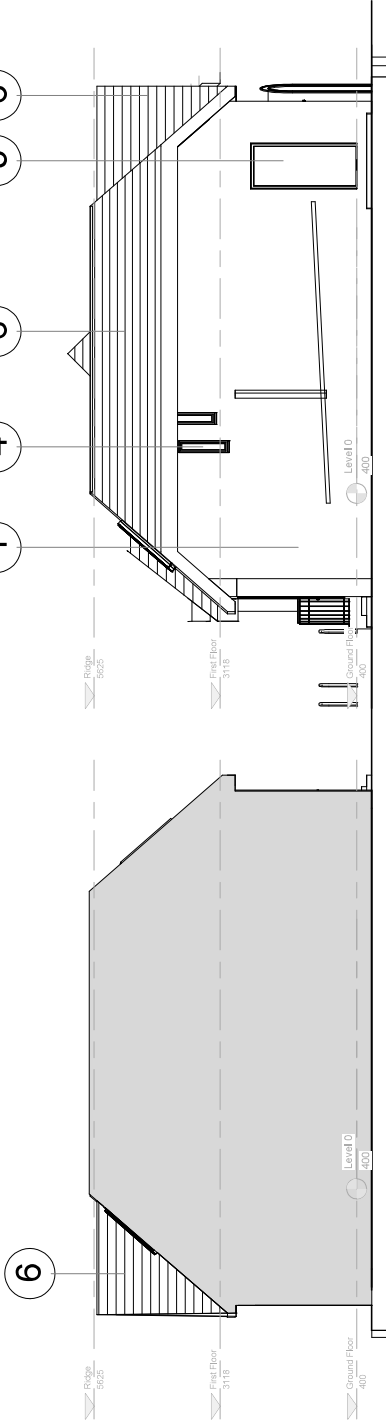


Existing North Elevation

1:50

MATERIALS SCHEDULE:

1. Multi Red Facing Brickwork
2. Protruding Brickwork Detailing
3. Existing Rooflights
4. Timber Windows
5. Timber Doors
6. Clay Roof Tiles

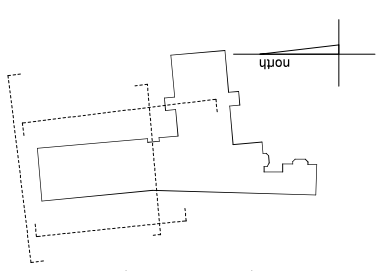

Existing South Elevation

1:50

NO.	DESCRIPTION	DATE	BY	CHECKED
1	Drawings created as per client brief	14.09.23	AT	NZ
2	Drawings created as per client brief	14.09.23	AT	NZ
3	Drawings created as per client brief	14.09.23	AT	NZ

NOTES

DO NOT SCALE. USE DIMENSIONS ONLY.

ALL WORKS ARE TO BE COMPLETED BY THE END OF THE PROJECT. THE COMPLETION OF ALL WORKS IS THE RESPONSIBILITY OF THE CLIENT. THE COMPLETION OF ALL WORKS IS THE RESPONSIBILITY OF THE CLIENT.

THIS DRAWING IS TO BE USED IN CONNECTION WITH ALL RELATED PROJECTS AND IS NOT TO BE REPRODUCED OR USED FOR ANY OTHER PURPOSE.

THIS DRAWING IS COPYRIGHT © OF DWA ARCHITECTS LIMITED.

DWA
ARCHITECTS

DWA Architects (London) Ltd
100, The Quadrant
Leamington Spa
CV32 3NF
United Kingdom
01926 644 600
01926 644 601
www.dwa-architects.co.uk

CLIENT
Goldcare Homes

PROJECT
Cedar House

DRAWING TITLE
Existing Elevations

DRAWING NO.
P-PLANING

SCALE
As Proposed @ A1

DRAWN BY
LDP

CHECKED BY
RM

DATE
05/09/21

REVISION
102

REV
A