
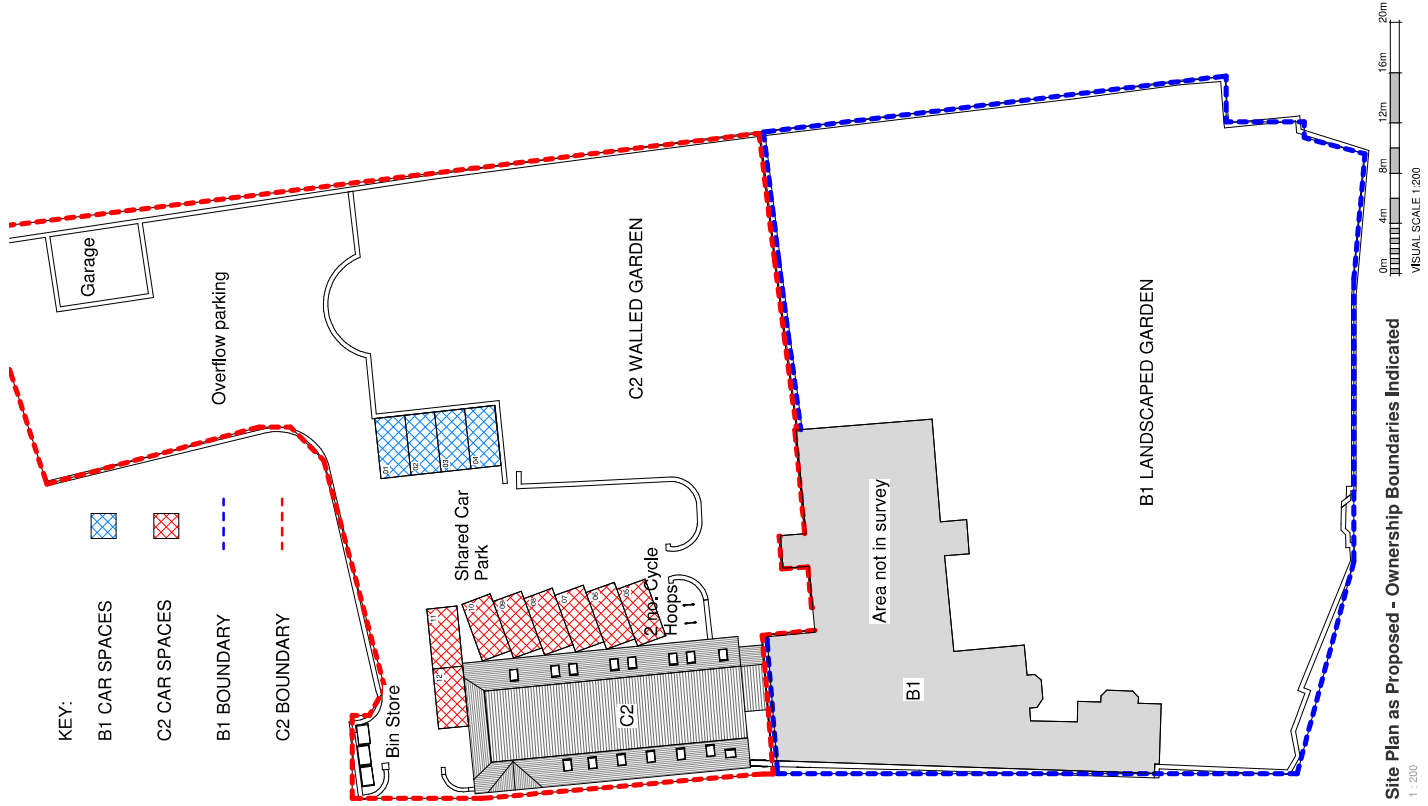


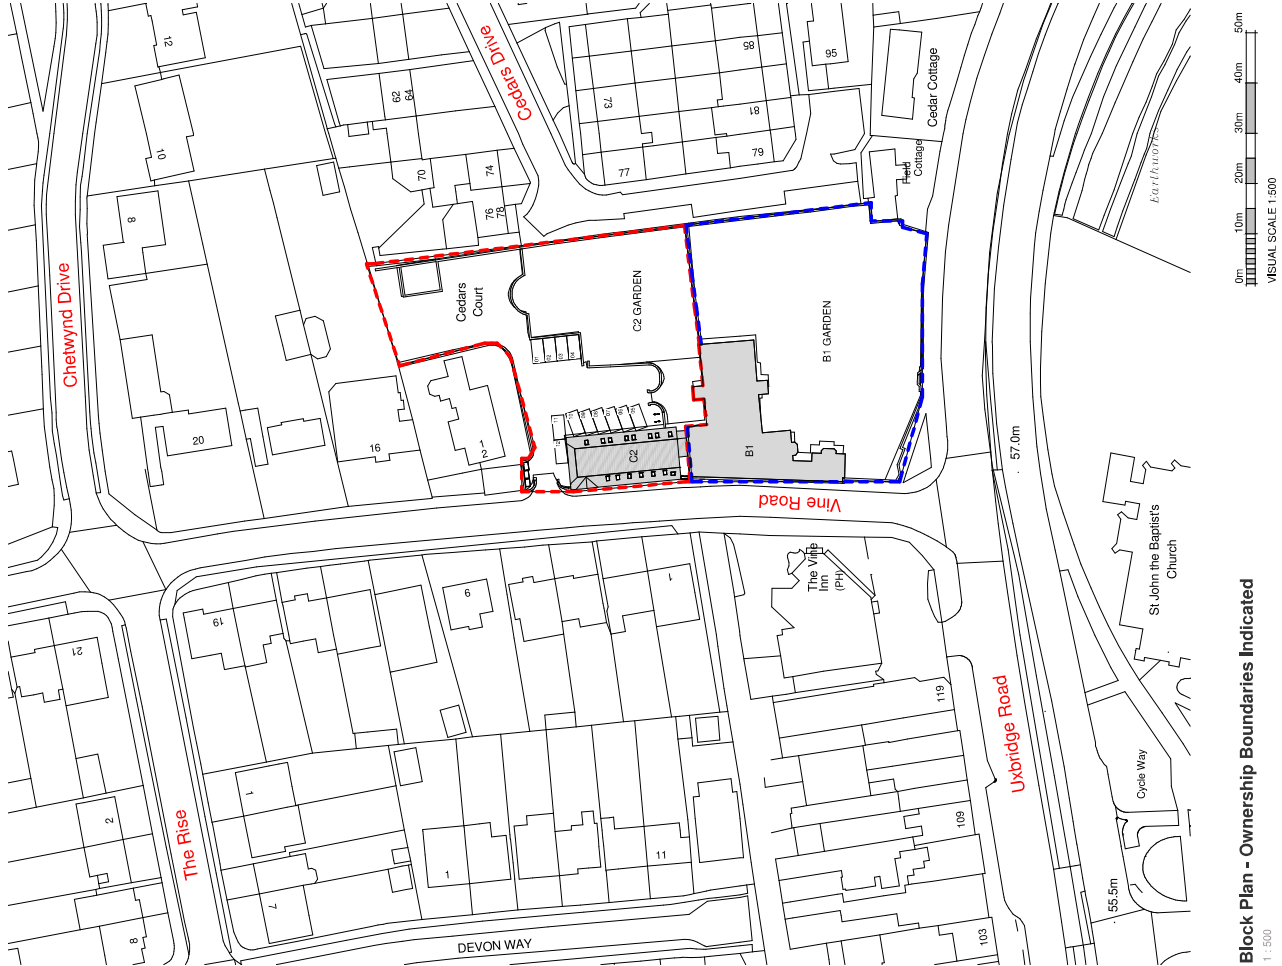

- KEY:
- B1 CAR SPACES
 - C2 CAR SPACES
 - B1 BOUNDARY
 - C2 BOUNDARY

Garage

Overflow parking

Bin Store

Shared Car Park

2 no. Cycle Hoops

C2

B1

Area not in survey

C2 WALLED GARDEN

B1 LANDSCAPED GARDEN

C2 Site Area = 2273m²

B1 Site Area = 2372m²

Total Site Area = 4645m²

NO.	DESCRIPTION	DATE	BY	CHK
1	Issue for Planning			
2	Issue for Planning			
NOTES:
DO NOT SCALE. USE PLANNING MEASUREMENTS ONLY.
THIS PLAN IS FOR INFORMATION ONLY. THE CONSTRUCTION OF ANY PART OF THE PROPOSAL IS AT THE USER'S RISK. ALL DIMENSIONS ARE TO THE FACE UNLESS OTHERWISE STATED.
THIS DRAWING IS TO BE USED IN CONJUNCTION WITH ALL RELATED DOCUMENTS AND DRAWINGS. ANY CHANGES MUST BE APPROVED BY THE ARCHITECT.
THIS DRAWING IS THE PROPERTY OF DWA ARCHITECTS & ASSOCIATES LTD.

DWA
ARCHITECTS

DWA Architects & Associates Ltd
100, The Vine
Luton, Bedfordshire
LU1 3UB
01582 544 400
dwa@dwa.co.uk
www.dwa-architects.co.uk

CLIENT
Gallagher Homes

PROJECT
Cedar House, Vine Lane UB10 0BX

DRAWING TITLE
Proposed Site Plan Indicating Ownership Boundaries

DRAWING NO.
P-111111

SCALE
As indicated @ A1

DATE
08.12.21

DRAWN BY
JA

CHECKED BY
NJ

NO. OF
105

REV
005