




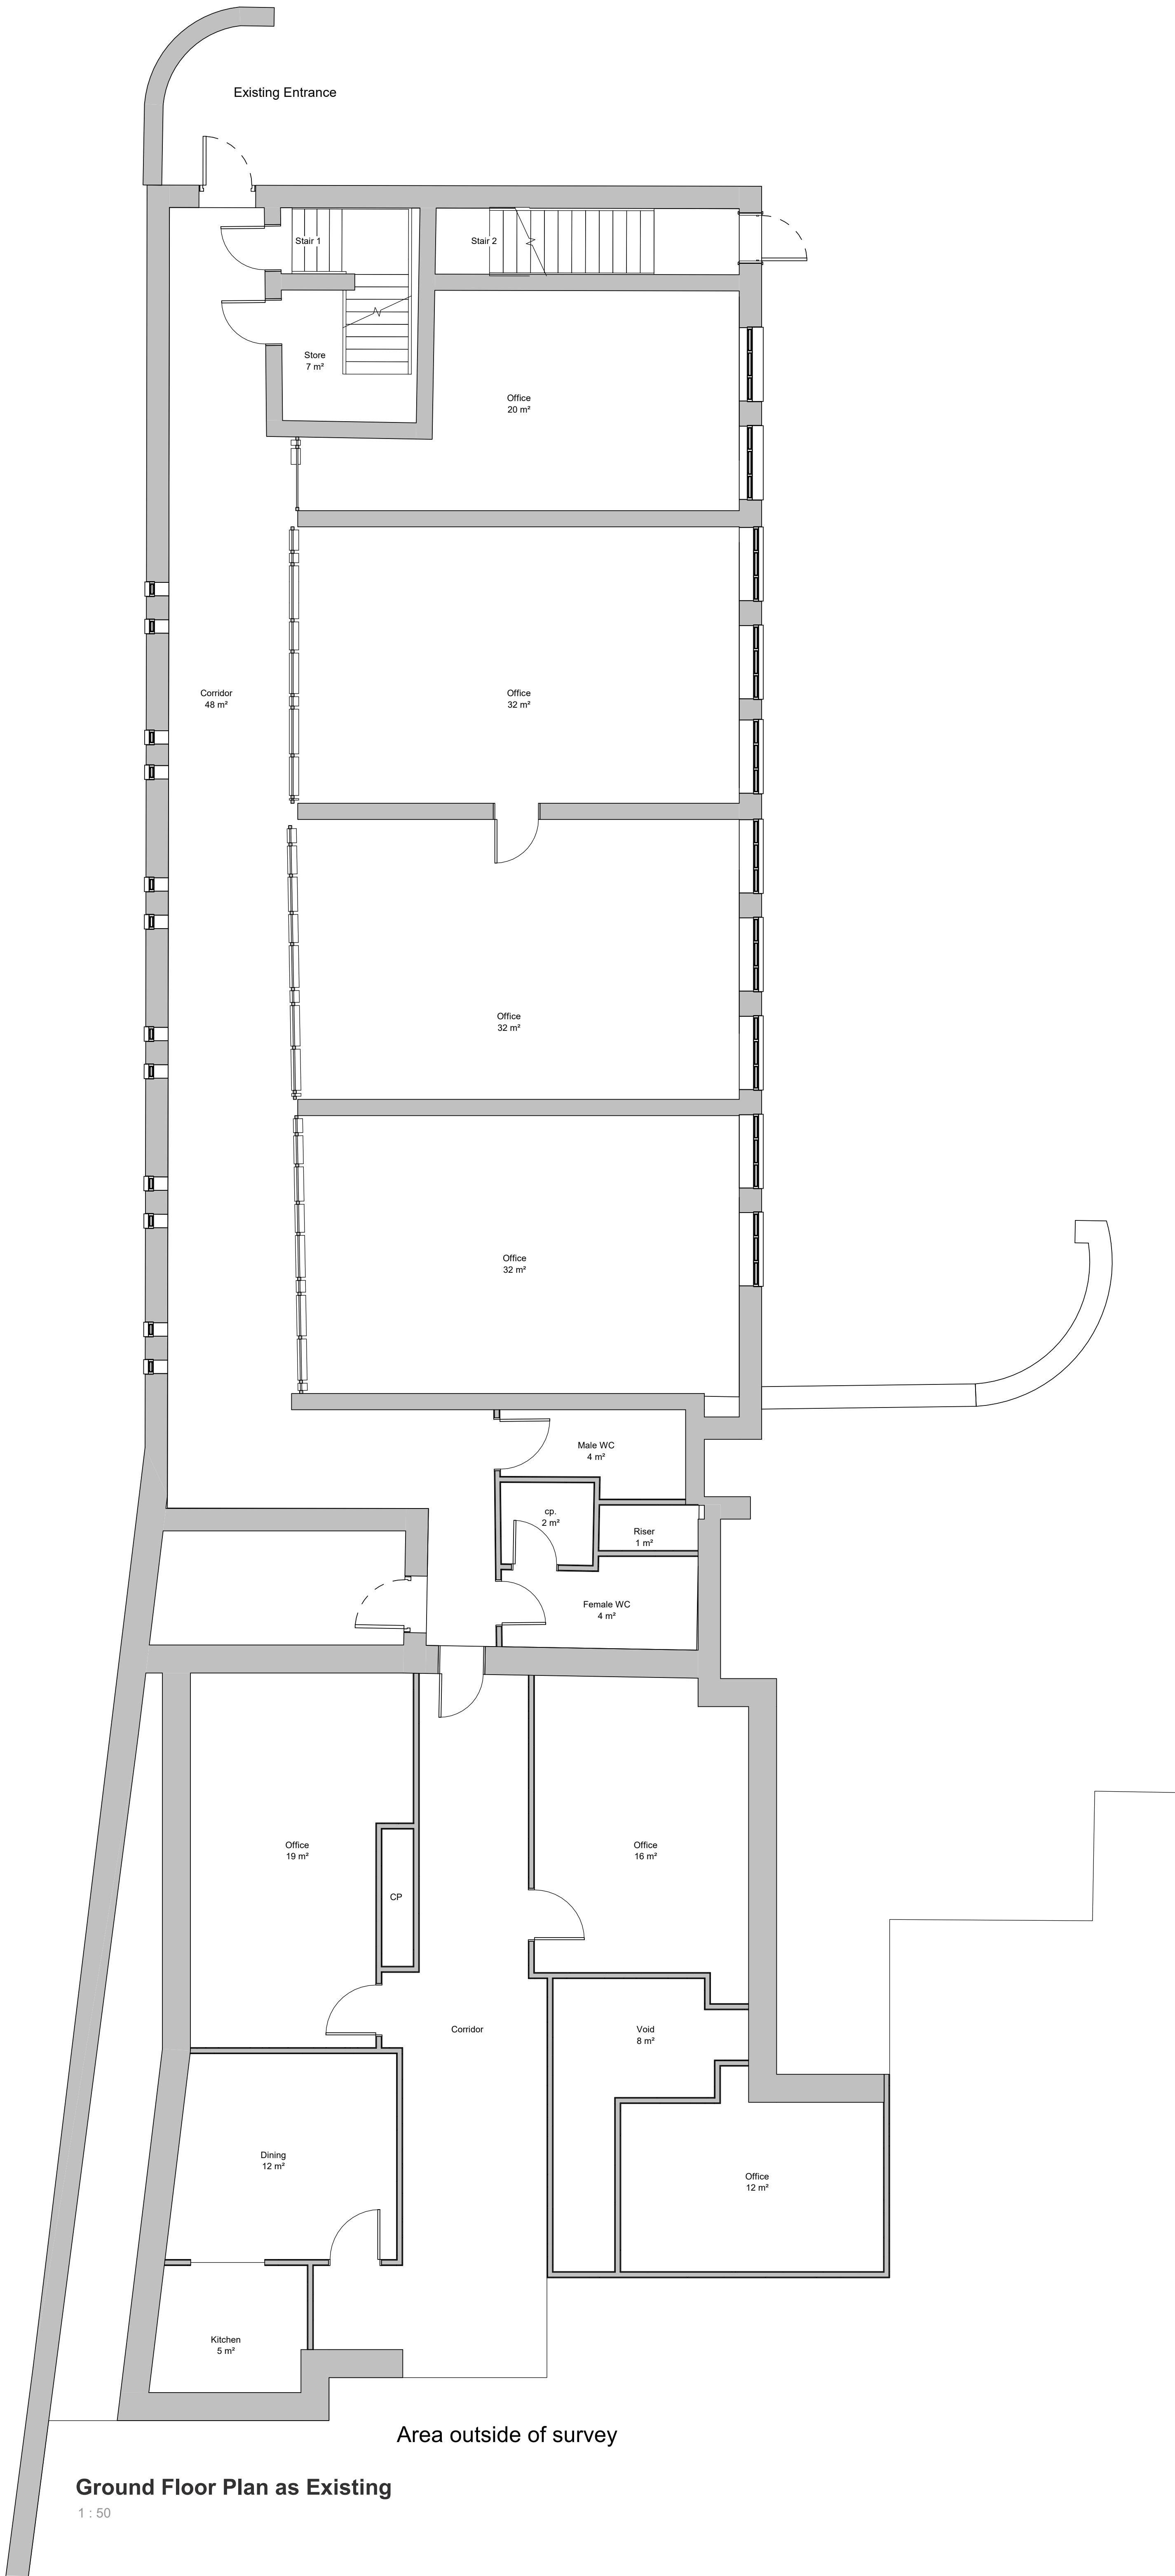

Ground Floor Plan as Existing
1 : 50

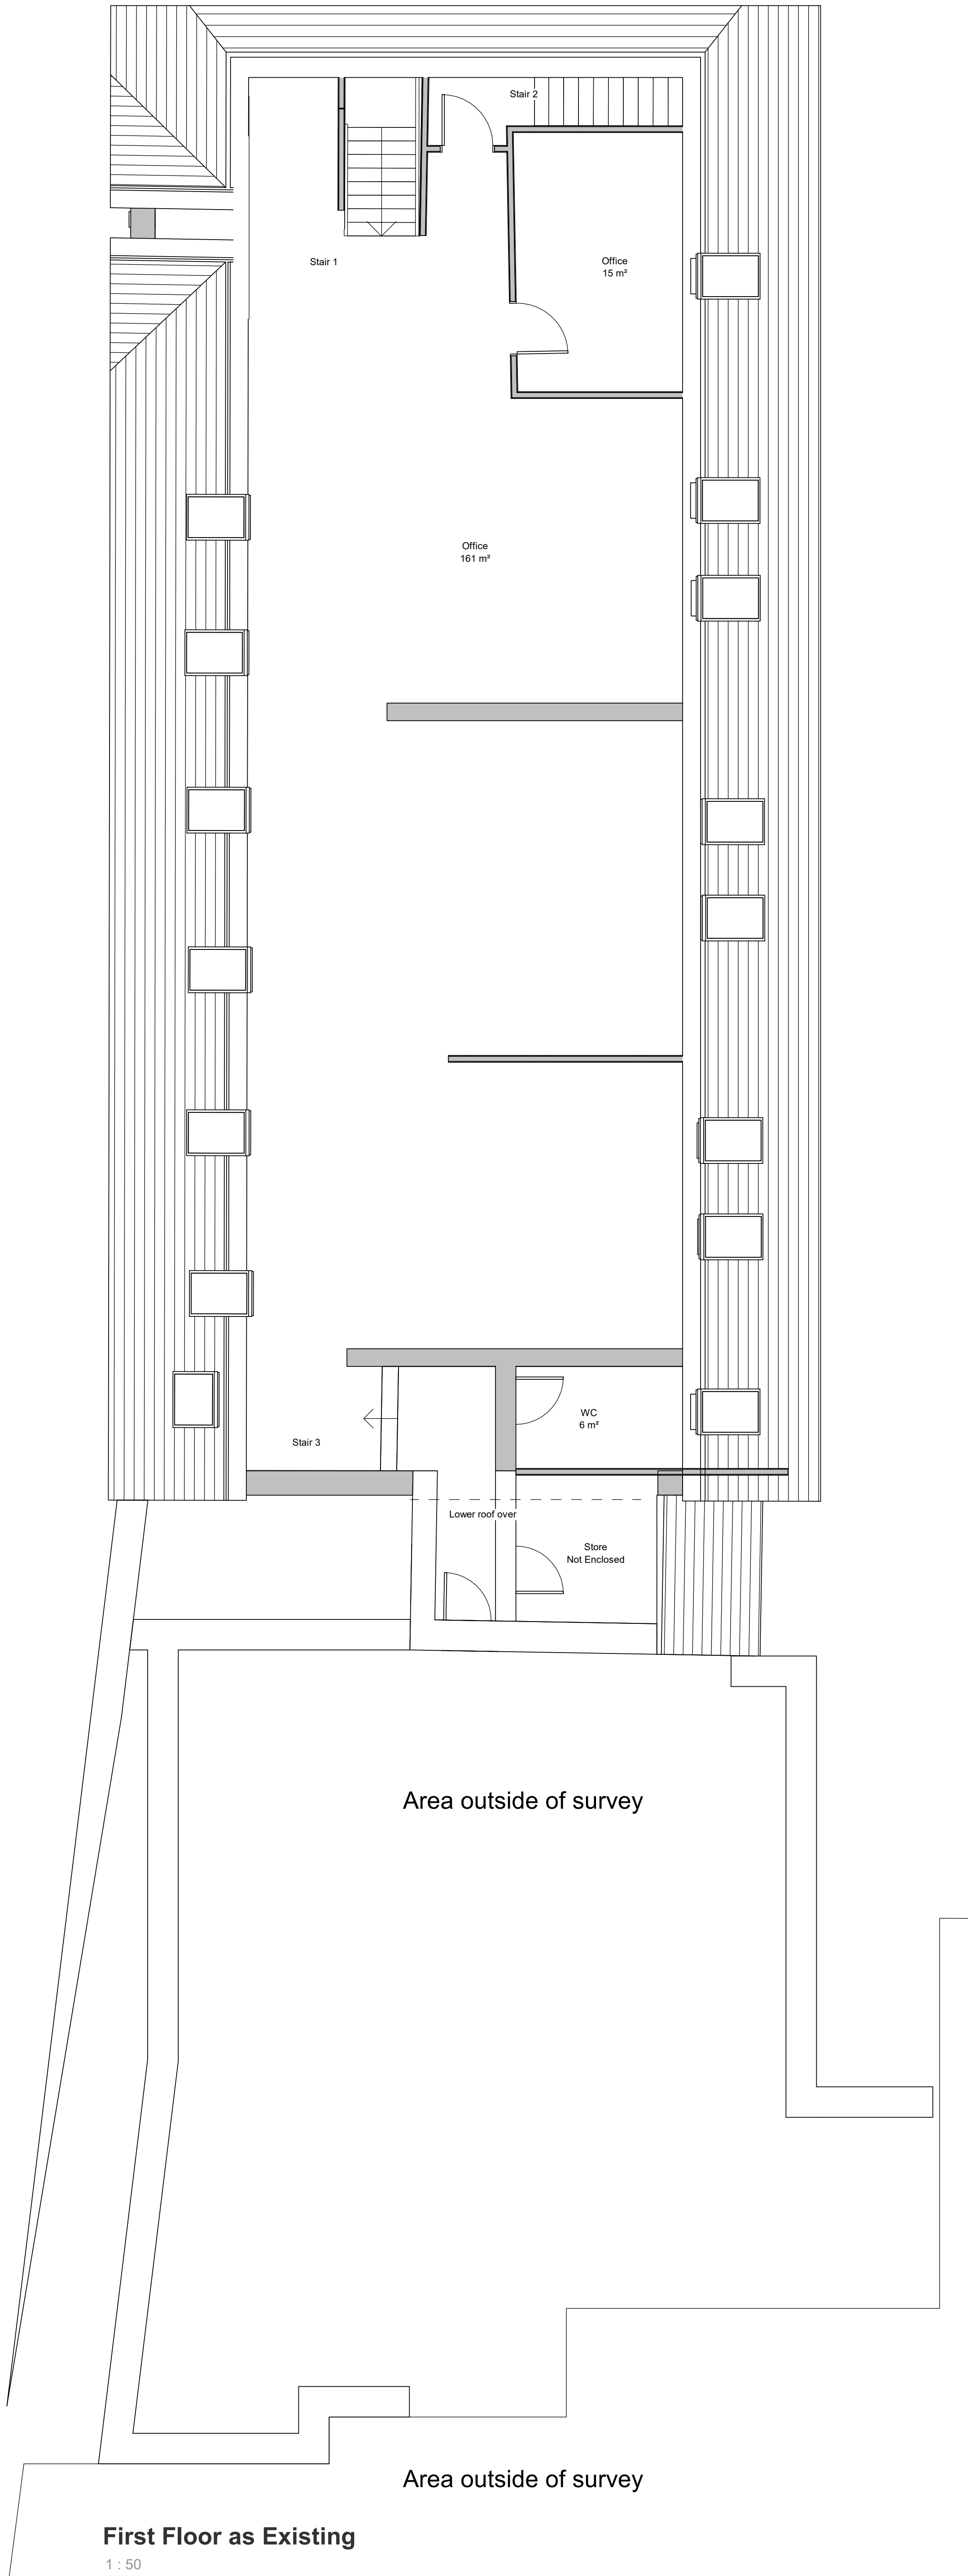

First Floor as Existing
1 : 50

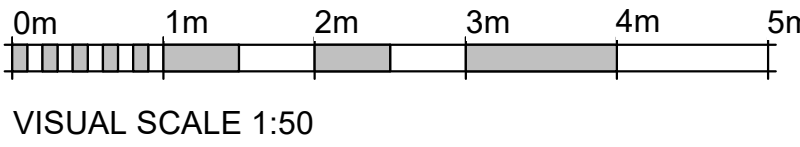

DRAWING REVISIONS				
REV	DESCRIPTION	DATE	BY	CHK
NOTES				
DO NOT SCALE. USE FIGURED DIMENSIONS ONLY.				
ALL DIMENSIONS TO BE VERIFIED ON SITE PRIOR TO THE COMMENCEMENT OF ANY WORK OR THE PRODUCTION OF ANY SHOP DRAWING. ALL DISCREPANCIES TO BE REPORTED TO THE ARCHITECT.				
THIS DRAWING IS TO BE READ IN CONJUNCTION WITH ALL RELATED ARCHITECTS' AND ENGINEERS' DRAWINGS AND ANY OTHER RELEVANT INFORMATION.				
THIS DRAWING IS COPYRIGHT © OF DWA ARCHITECTS (LONDON) LTD.				
DWA ARCHITECTS DWA Architects (London) Ltd Oxley House Line Business Park York United Kingdom YO10 3JB 01904 544 400 dwa@dwa-architects.co.uk www.dwa-architects.co.uk				
CLIENT Goldcare Homes				
PROJECT Cedar House, Vine Lane UB10 0BX				
DRAWING TITLE Existing Floor Plans				
DRAWING STATUS PLANNING				
SCALE 1 : 50 @ A0		DATE 05/28/21		
DRAWN BY LDP		CHECKED BY RM		
JOB NO. G2846	DWG NO. 101	REV		