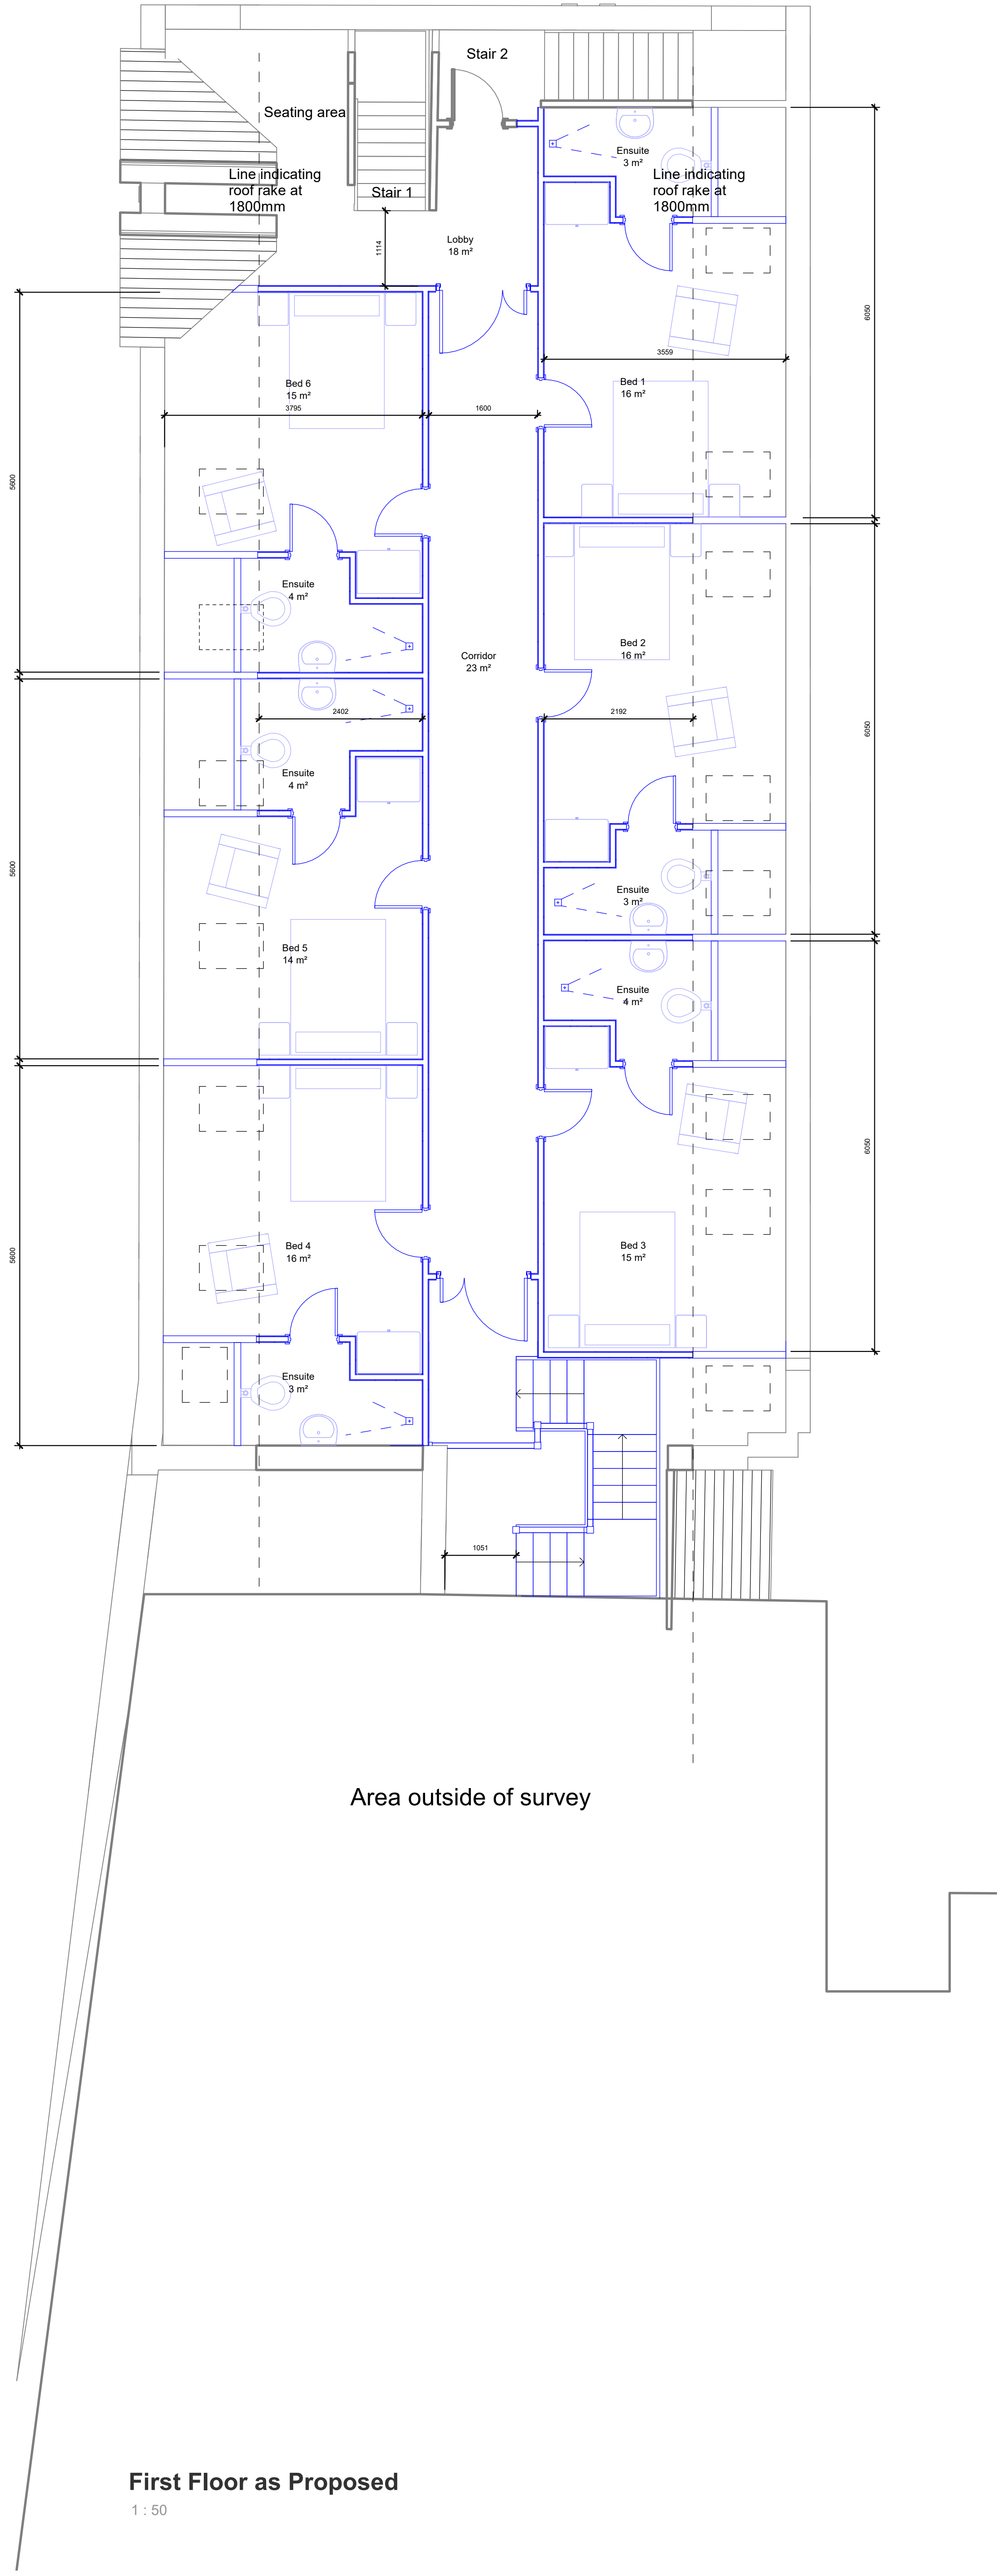
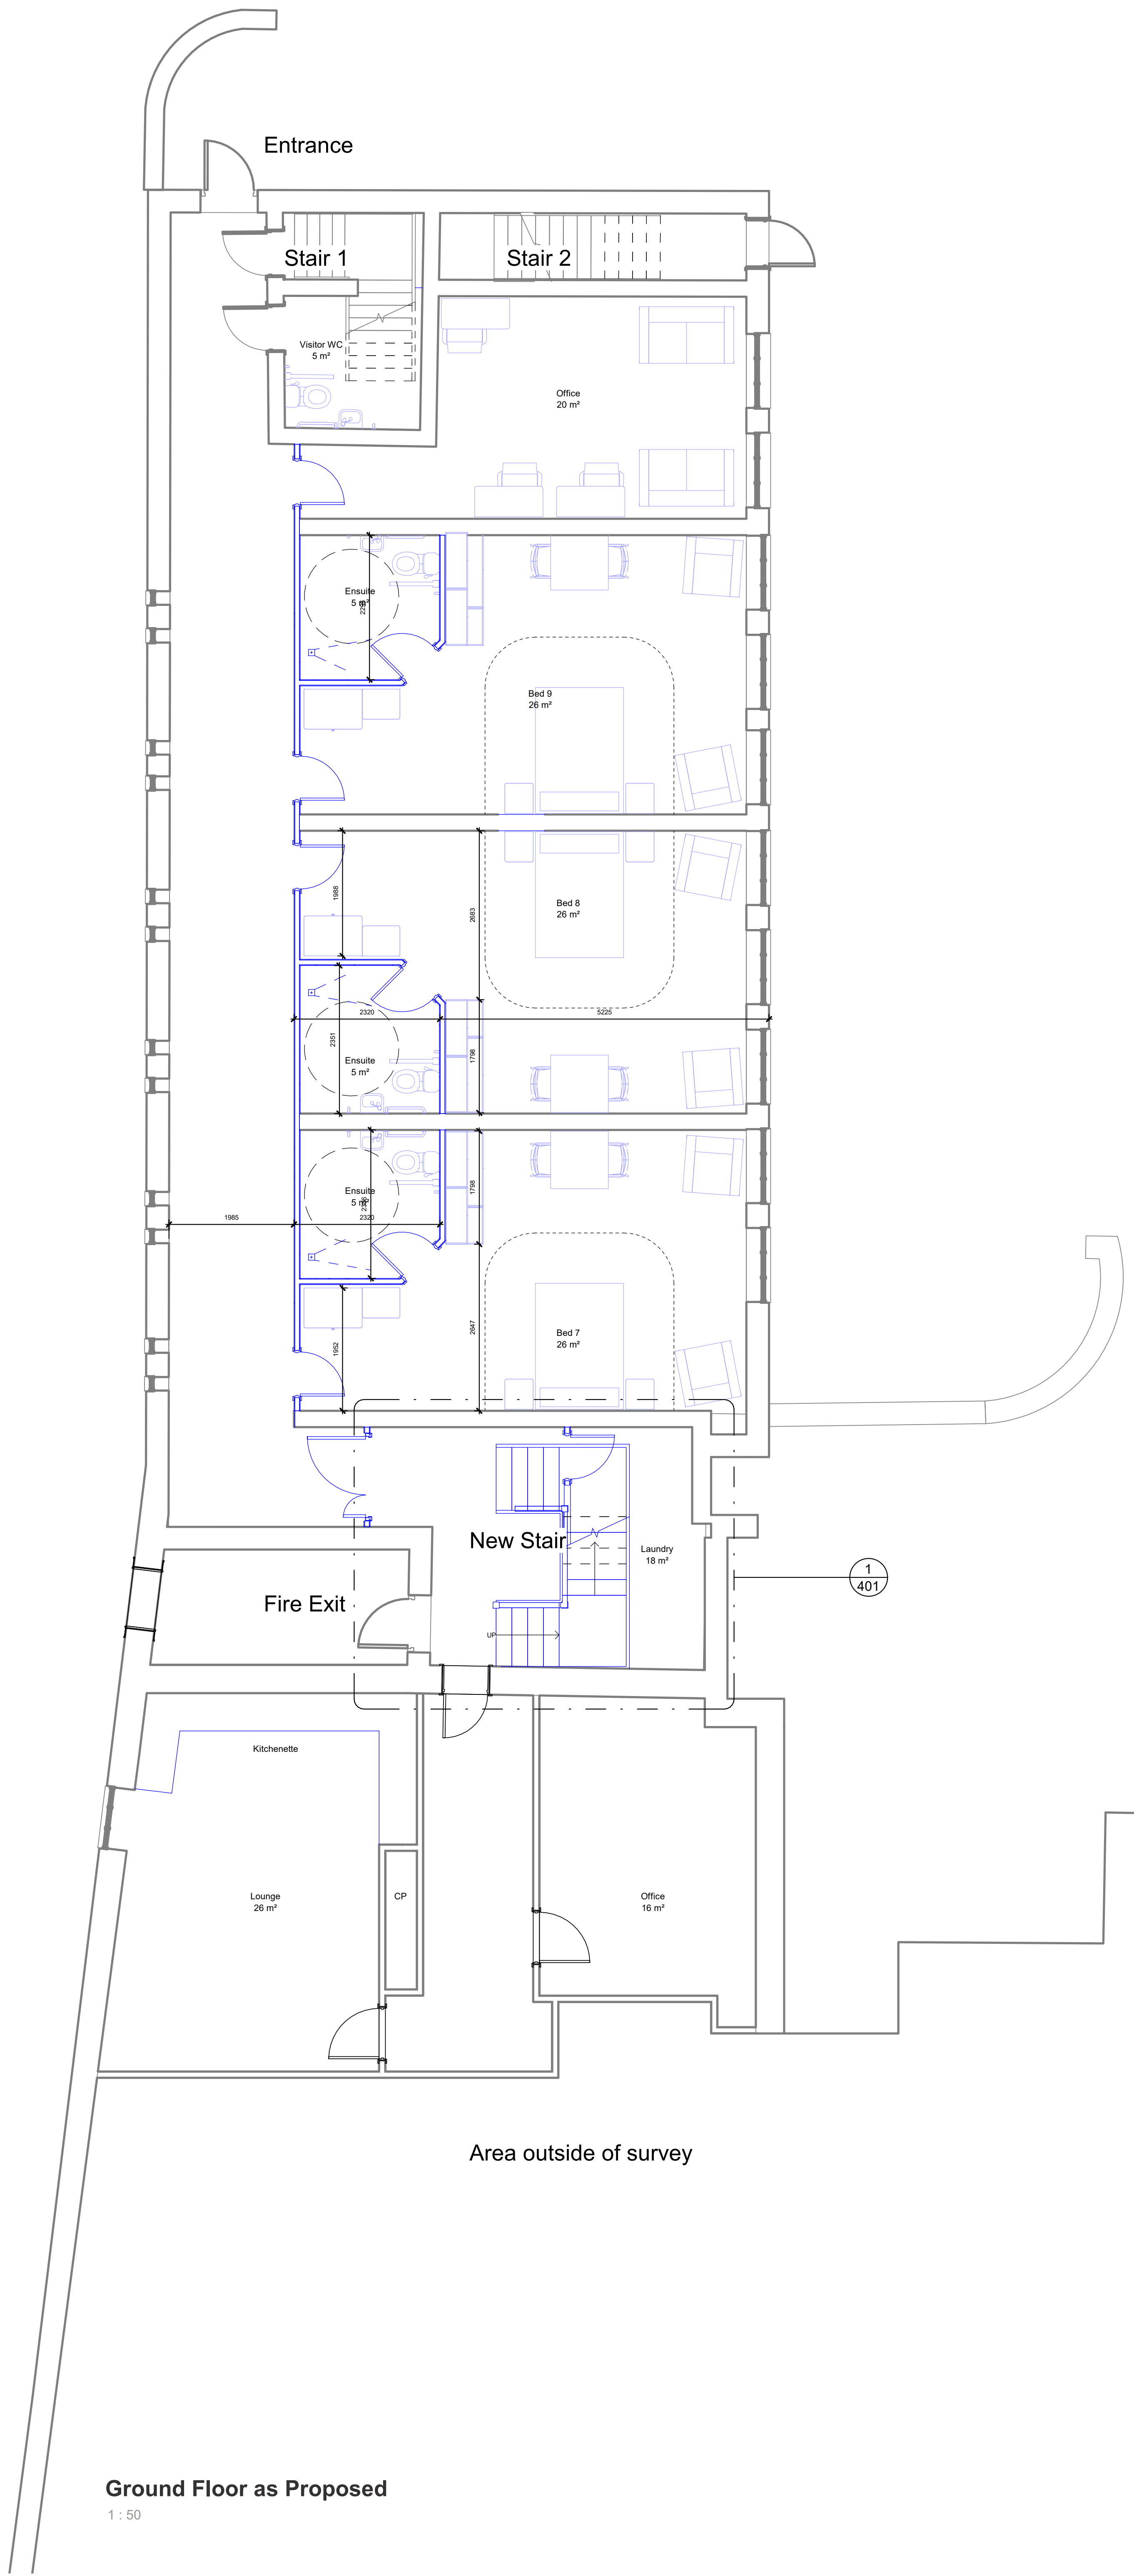


DRAWING REVISIONS				
REV	DESCRIPTION	DATE	BY	CHK

NOTES

DO NOT SCALE. USE FIGURED DIMENSIONS ONLY.

ALL DIMENSIONS TO BE VERIFIED ON SITE PRIOR TO THE COMMENCEMENT OF ANY WORK OR THE PRODUCTION OF ANY SHOP DRAWING. ALL DISCREPANCIES TO BE REPORTED TO THE ARCHITECT.

THIS DRAWING IS TO BE READ IN CONJUNCTION WITH ALL RELATED ARCHITECTS' AND ENGINEERS' DRAWINGS AND ANY OTHER RELEVANT INFORMATION.

THIS DRAWING IS COPYRIGHT © OF DWA ARCHITECTS, LONDON, LTD.

DWA Architects (London) Ltd
Cyclopa House
Link Business Park
York
United Kingdom
YO10 3JB

01904 544 400
dwa@dwa-architects.co.uk
www.dwa-architects.co.uk

CLIENT
Goldcare Homes

PROJECT
Cedar House, Vine Lane UB10 0BX

DRAWING TITLE
Proposed Floor Plans

DRAWING STATUS
PLANNING

SCALE 1 : 50 @ A0	DATE 05/28/21	
DRAWN BY LDP	CHECKED BY RM	
JOB NO. G2846	DWG NO. 110	REV