



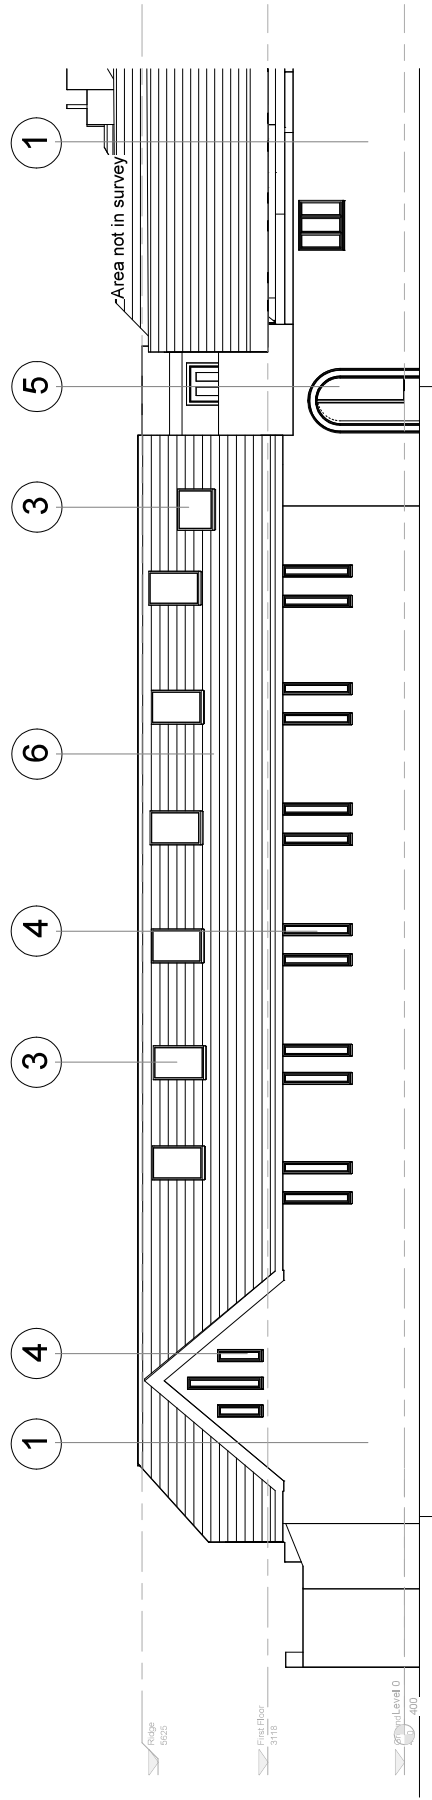

Existing West Elevation

 

Submission no. 10105		DATE	IN	OUT
NO.	SS200P0001	14.05.23	14	
A	Plains & Elevations provided as per drawings and images sent 02.06.23 & 04.06.23 respectively			

NOTES

DO NOT SCALE. USE FINISHED DIMENSIONS ONLY.

ALL DIMENSIONS TO BE VERIFIED ON SITE PRIOR TO THE COMMENCEMENT OF ANY WORK OR THE PRODUCTION OF ANY SHOP DRAWING. ALL DISCREPANCIES TO BE REPORTED TO THE ARCHITECT.

THIS DRAWING IS TO BE READ IN CONJUNCTION WITH ALL RELATED ARCHITECTS' AND ENGINEERS' DRAWINGS AND ANY OTHER RELEVANT INFORMATION.

THIS DRAWING IS COPYRIGHT © OF DNA ARCHITECTS (LONDON) LTD.

DWA
ARCHITECTS



DWA Architects (London) Ltd
Cydops House
Link Business Park
York
United Kingdom
YO10 3JB
01904 544 400
dwa@dwa-architects.co.uk
www.dwa-architects.co.uk

client
Goldcare Homes

PROJECT
Cedar House

DRAWING TITLE Existing Elevations

DRAWING STATUS	DI ANNING
----------------	-----------

SCALE	As indicated @ A1
-------	-------------------

DRAWN BY	
----------	--

LDP


JCE NO.	
---------	--

G2846

1

MATERIALS SCHEDULE:

1. Multi Red Facing Brickwork
2. Protruding Brickwork Detailing
3. Existing Rooflights
4. Timber Windows
5. Timber Doors
6. Clay Roof Tiles

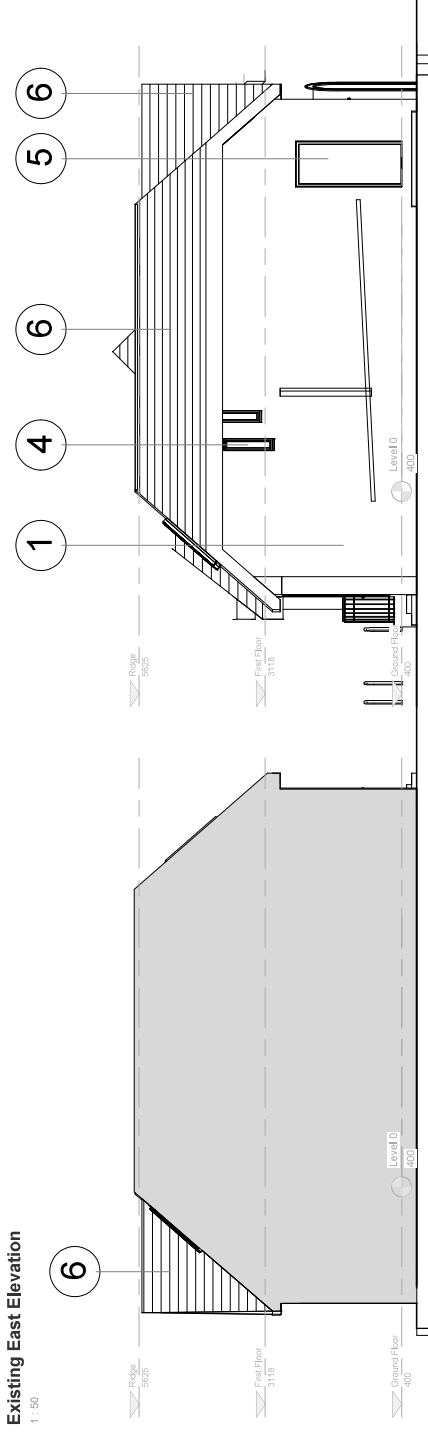

Existing North Elevation

Existing South Elevation

1:50

1:50