


N

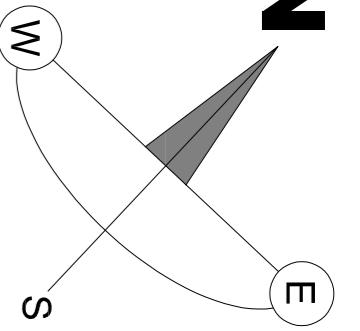

2.05M

1M

6M

2.05M

5M

REDLAND 40 TERRACOTTA TILES

2.96M

2.5M


2.96M

2.5M


2.96M

NOTES:

265



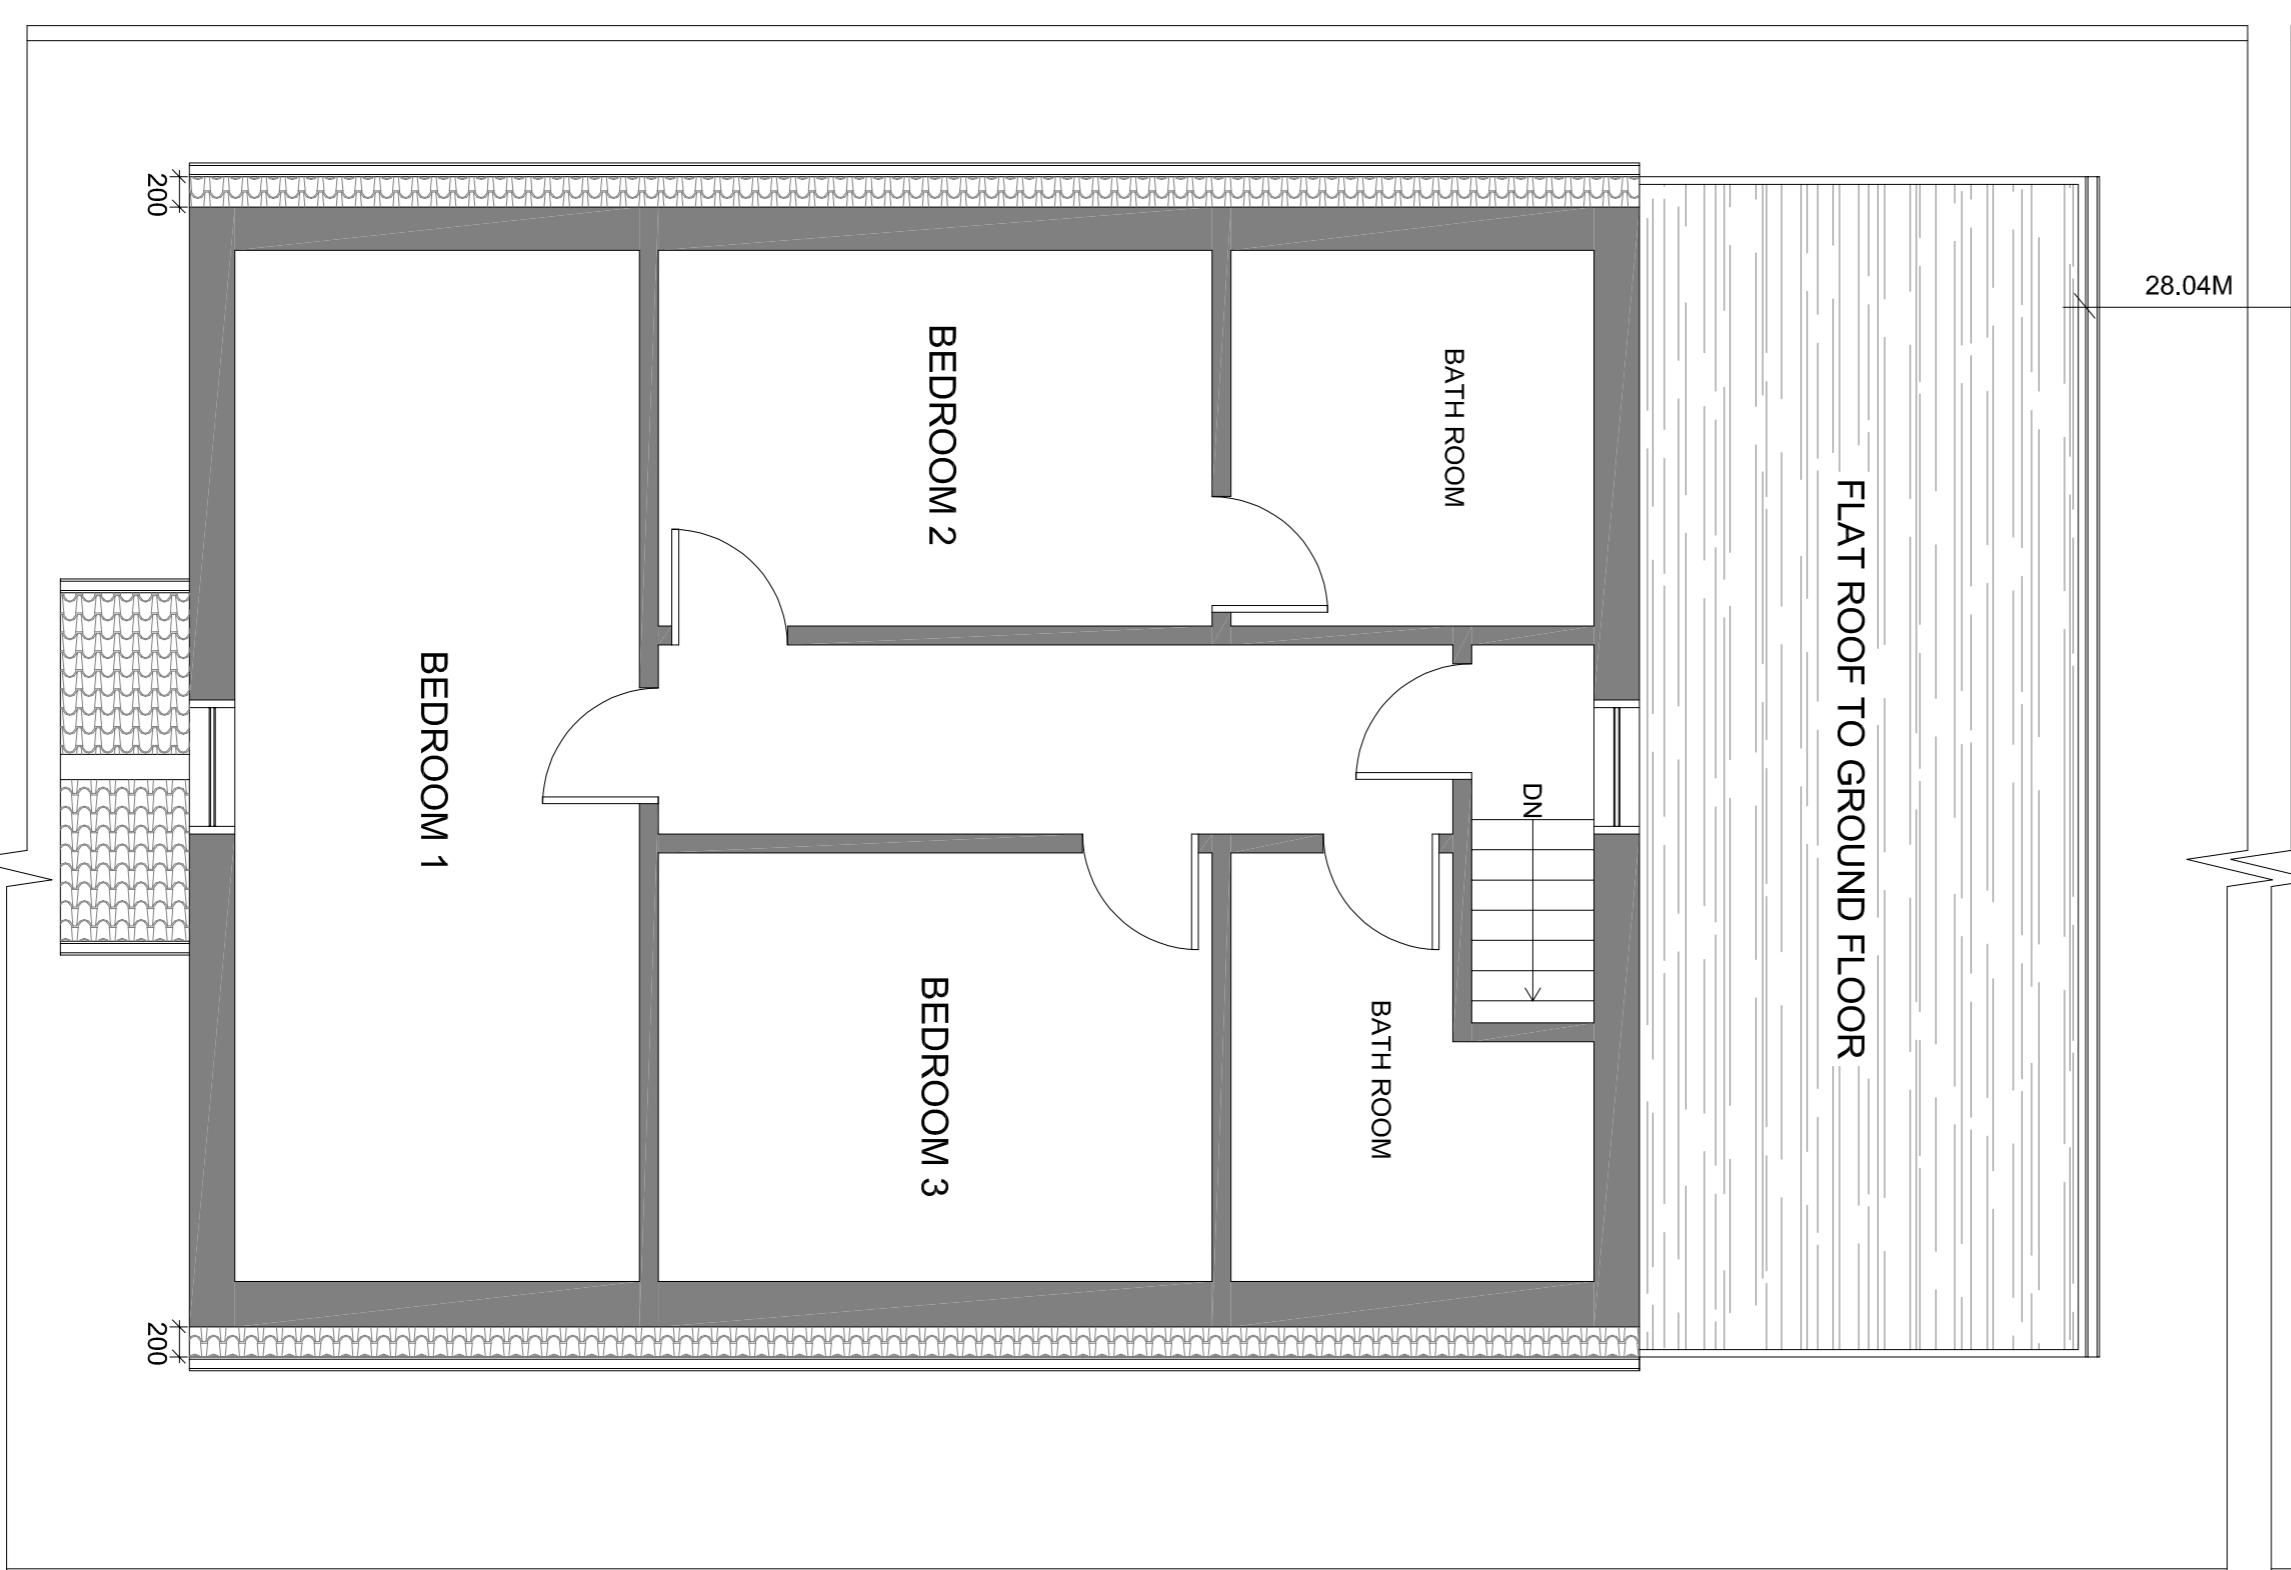


PROPOSED ROOF PLAN (OUT BUILDING)
SCALE 1:50@A1

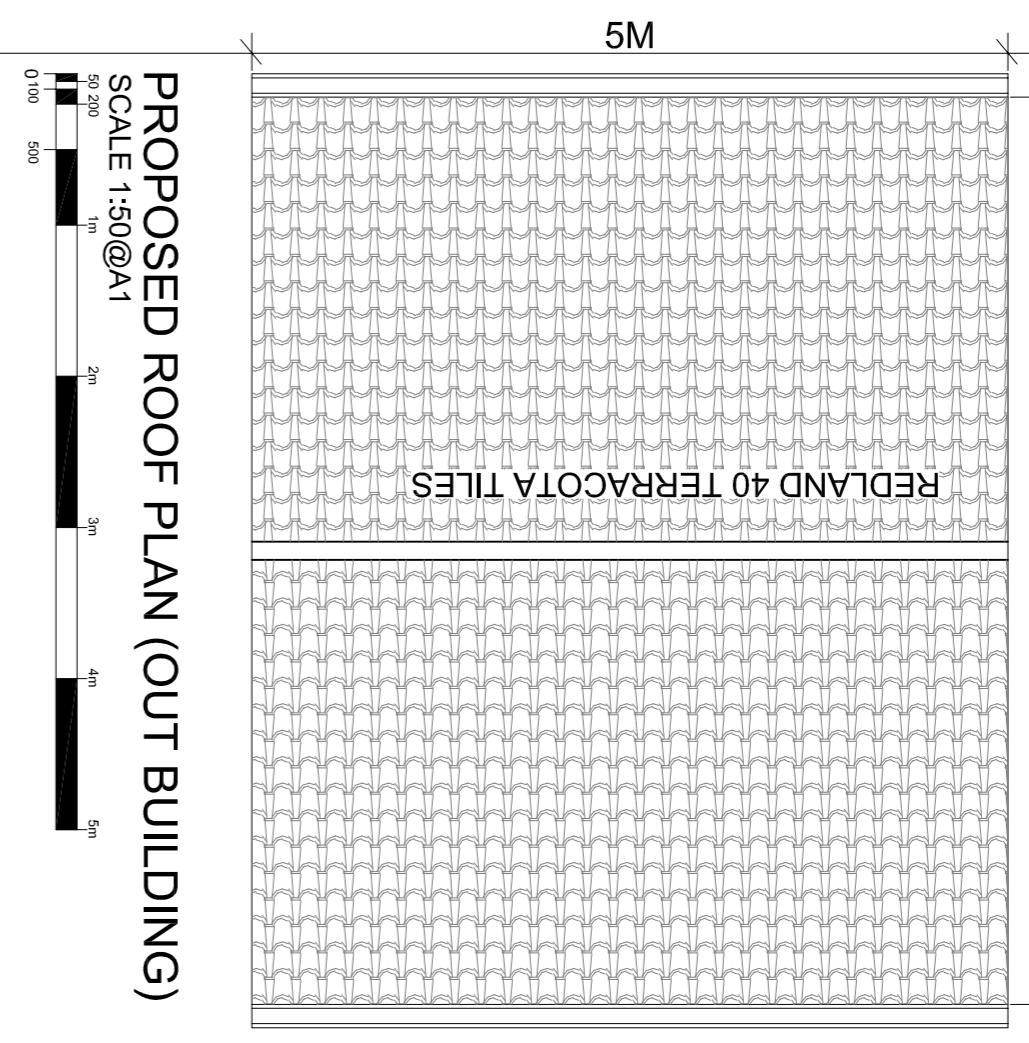



EXISTING FRONT ELEVATION
SCALE 1:50@A1

PROPOSED FRONT ELEVATION
SCALE 1:50@A1

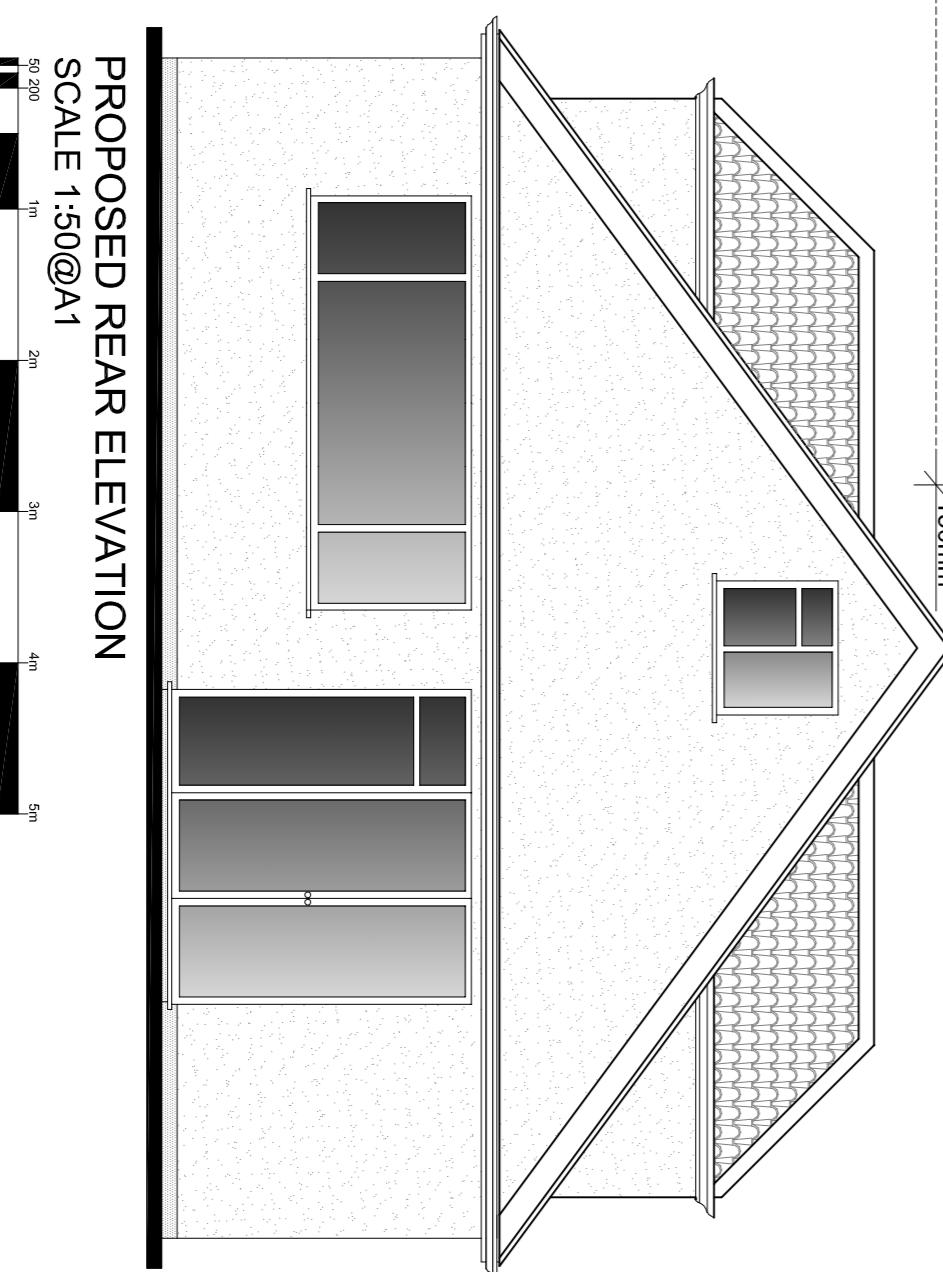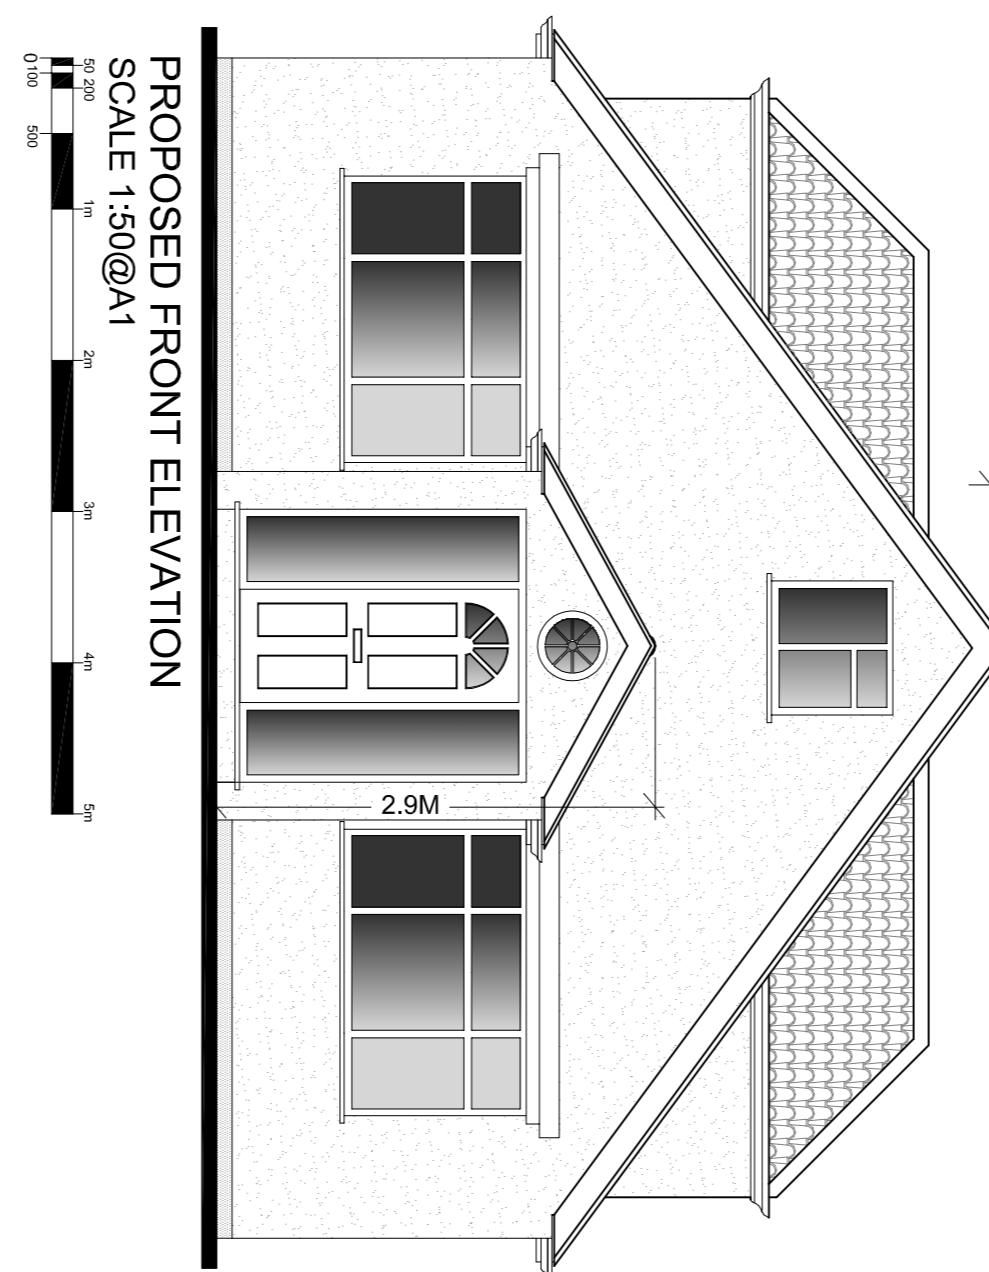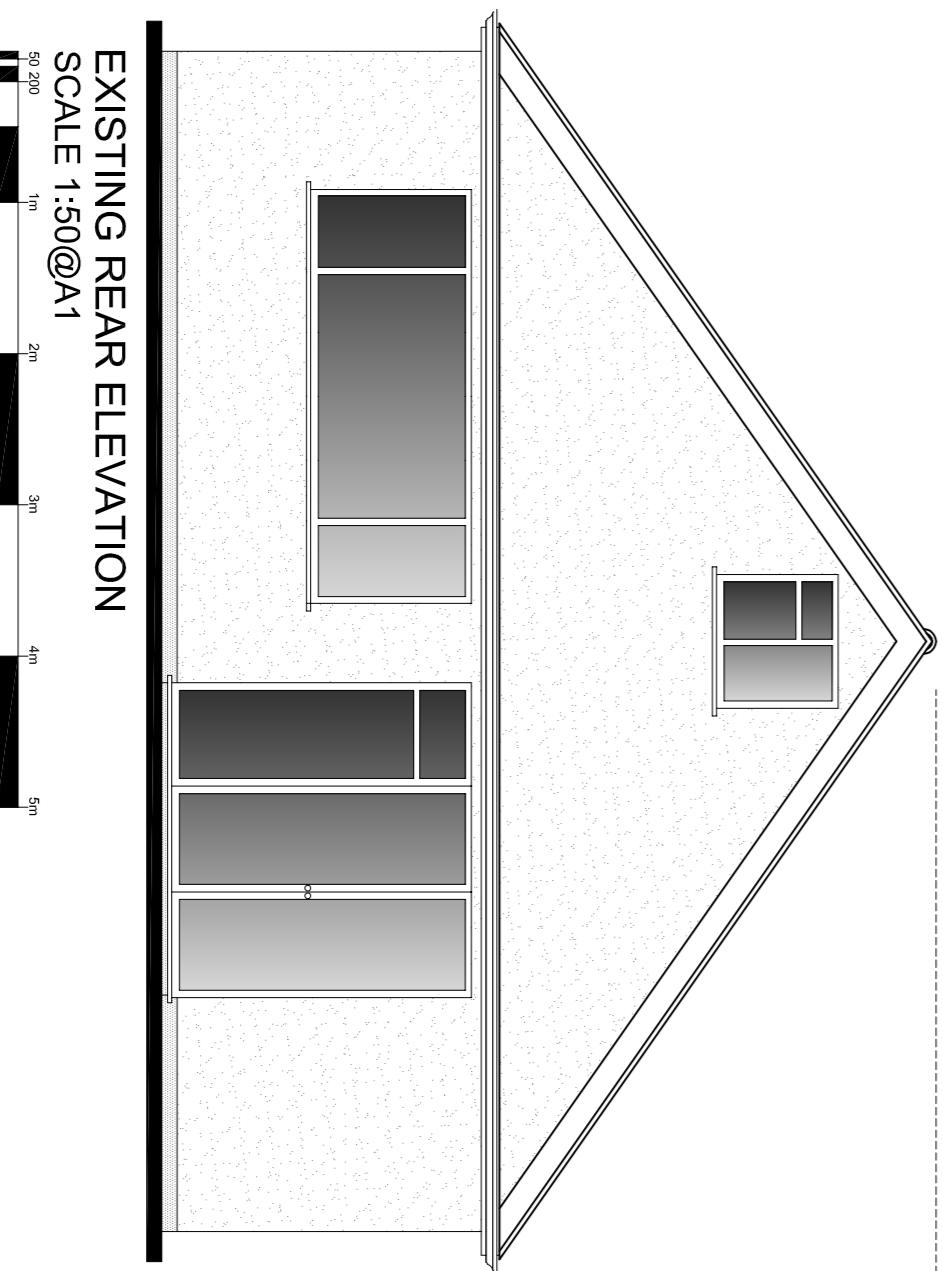

PROPOSED FRONT ELEVATION (OUT BUILDING)
SCALE 1:50@A1

PROPOSED REAR ELEVATION (OUT BUILDING)
SCALE 1:50@A1

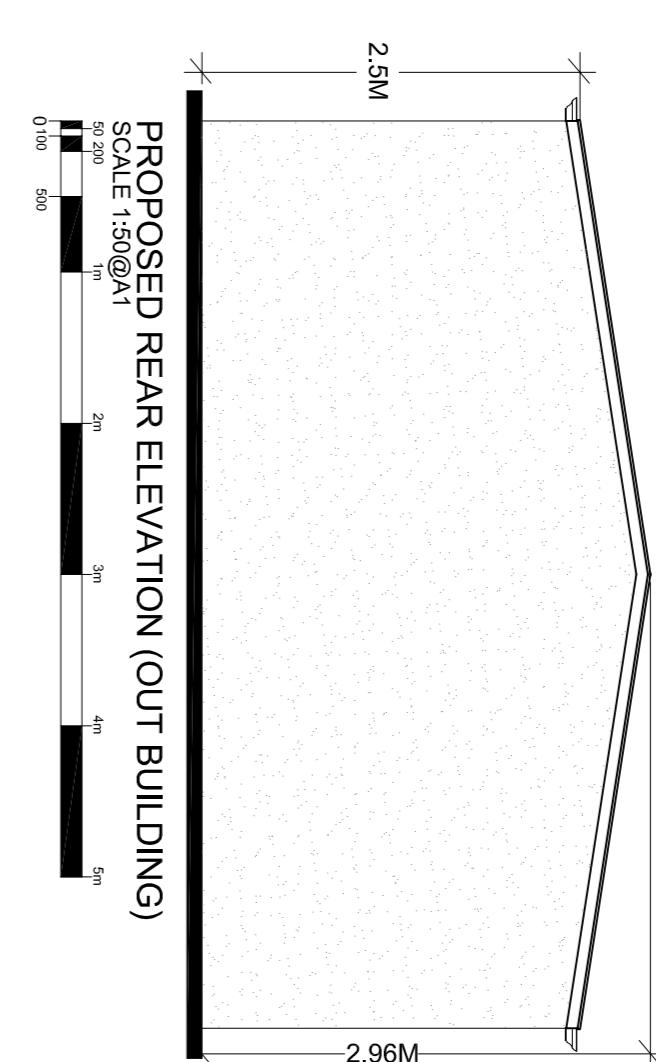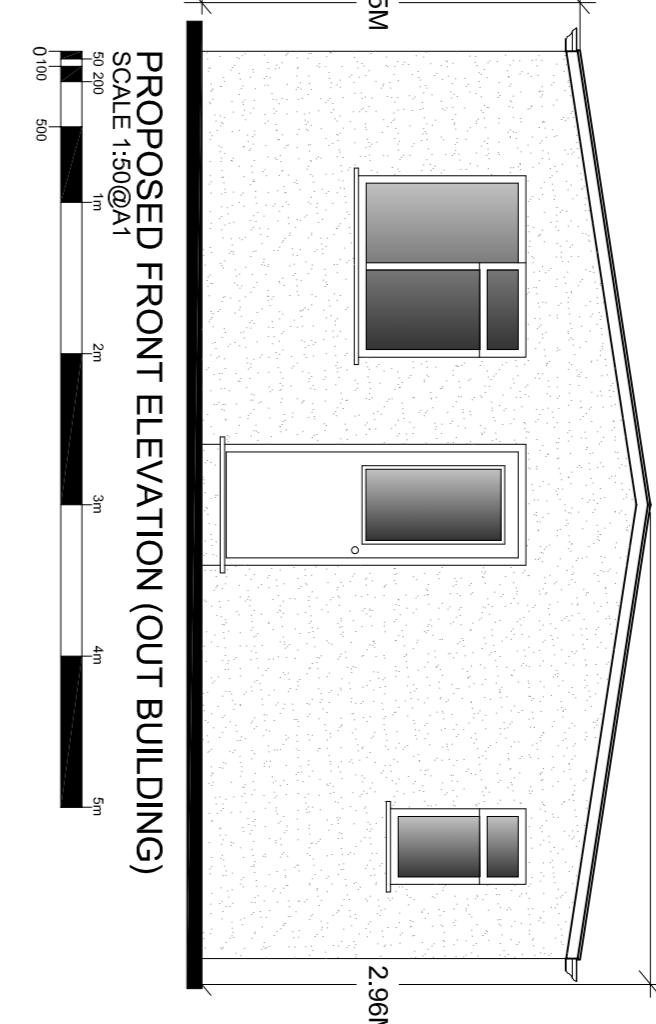

.08

28 Field Heath Avenue UB8 3PD

TITLE

EXISTING & PROPOSED PLANS & ELEVATIONS

| | | | |
|-------|--------------|----------|------|
| DATE | January 2025 | DRAWN BY | SAIN |
| SCALE | 1:50 @ A1 | CHECKED | |
| STAGE | PLANNING | | |

265/PP/007