

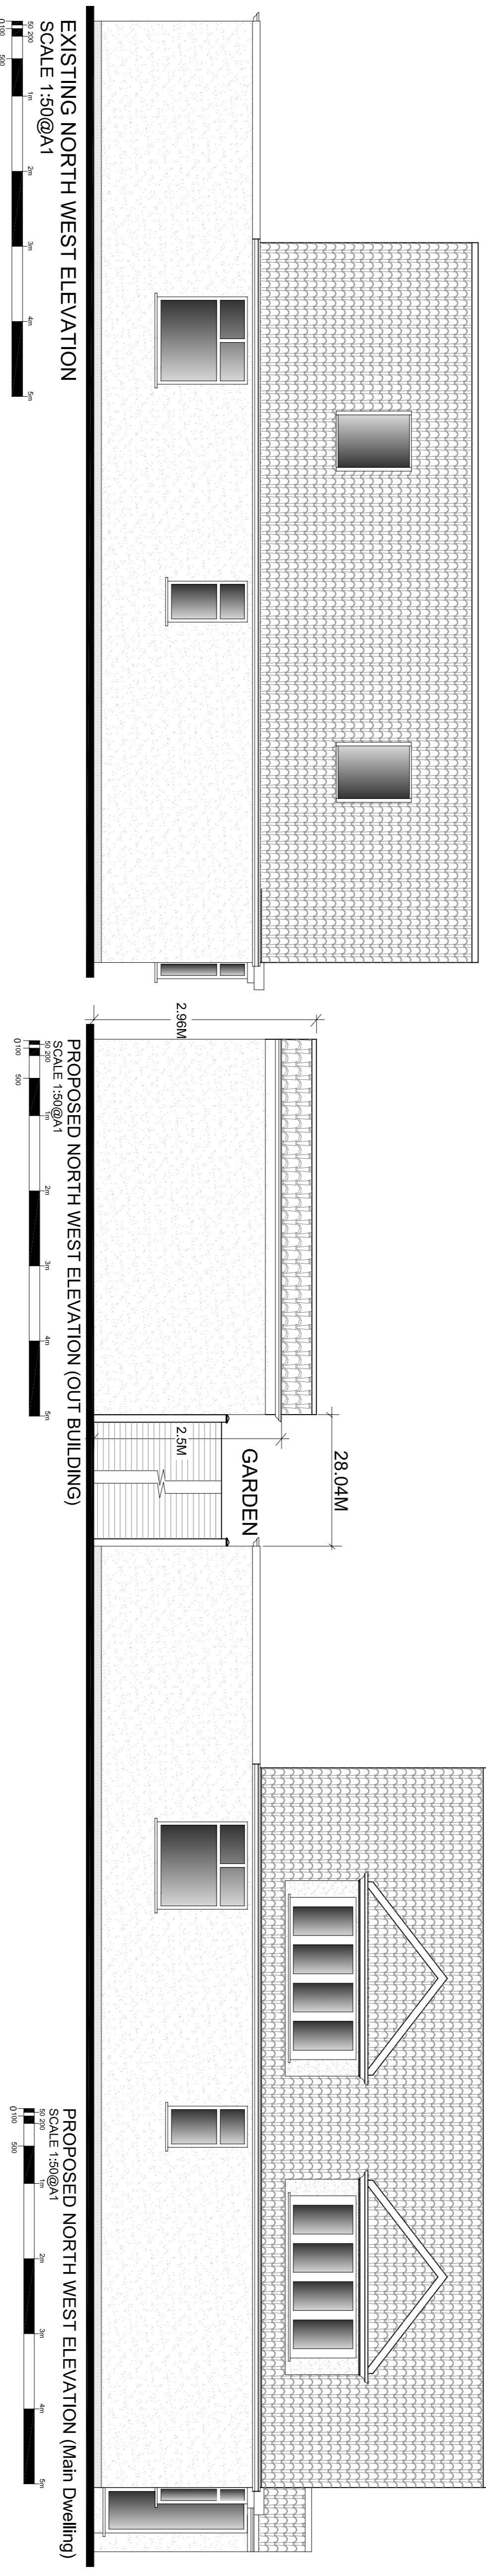
EXISTING SOUTH EAST ELEVATION

SCALE 1:50@A1
0 1m 2m 3m 4m 5m

PROPOSED SOUTH EAST ELEVATION (Main Dwelling)

SCALE 1:50@A1
0 1m 2m 3m 4m 5m

PROPOSED SOUTH EAST ELEVATION (Out Building)

SCALE 1:50@A1
0 1m 2m 3m 4m 5m

EXISTING NORTH WEST ELEVATION

SCALE 1:50@A1
0 1m 2m 3m 4m 5m

0 1m 2m 3m 4m 5m

PROPOSED NORTH WEST ELEVATION (Out Building)

SCALE 1:50@A1
0 1m 2m 3m 4m 5m

PROPOSED NORTH WEST ELEVATION (Main Dwelling)

SCALE 1:50@A1
0 1m 2m 3m 4m 5m

J08

28 Pield Heath Avenue UB8 3PD

EXISTING & PROPOSED PLANS & ELEVATIONS

DRAWN BY: DATE: January 2025 DRAWN: S.M.N. CHECKED: S.M.N.

SCALE: 1:50 @ A1

STAGE: PLANNING

DRAWING NO: 265/PP/008a