

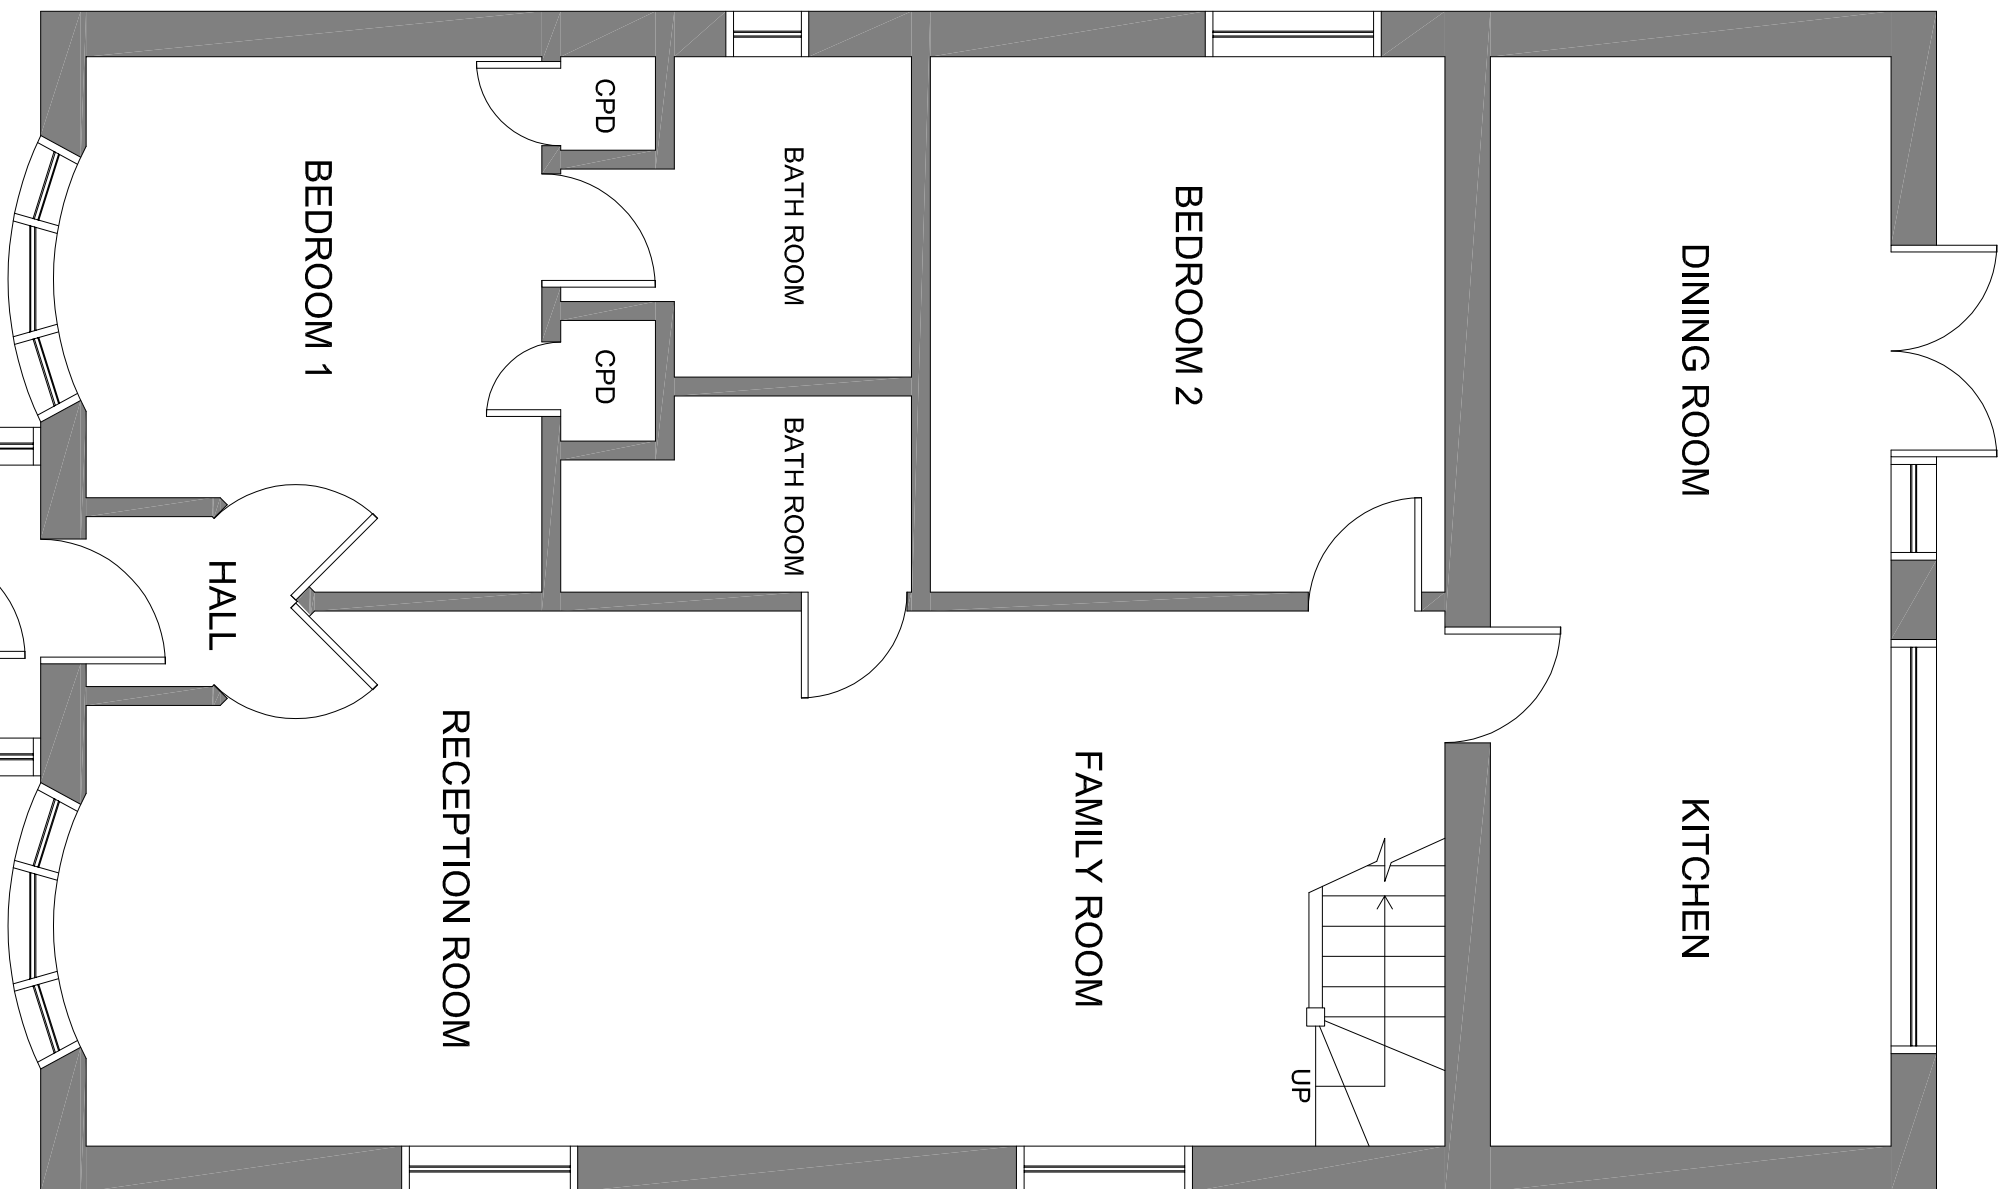
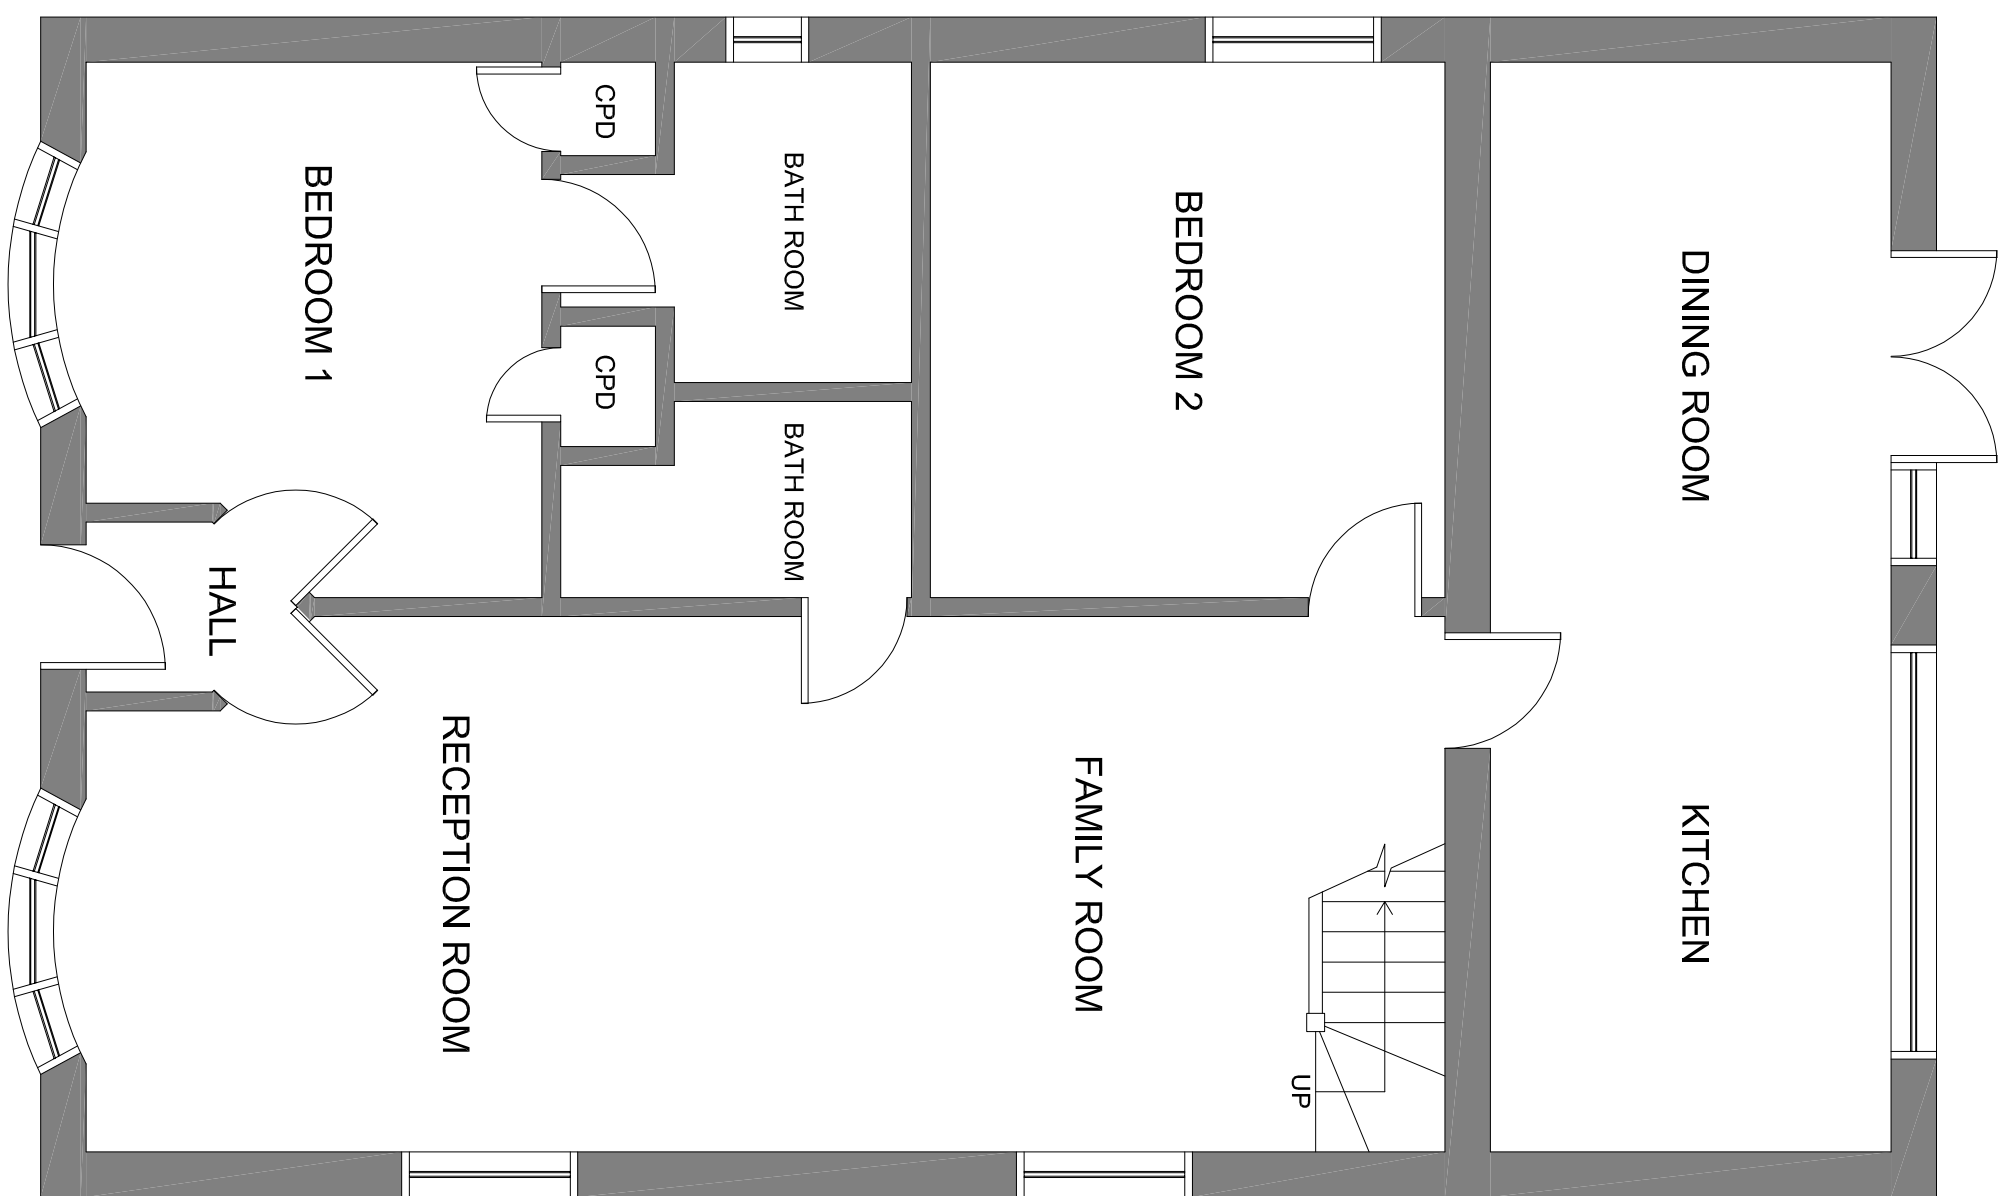
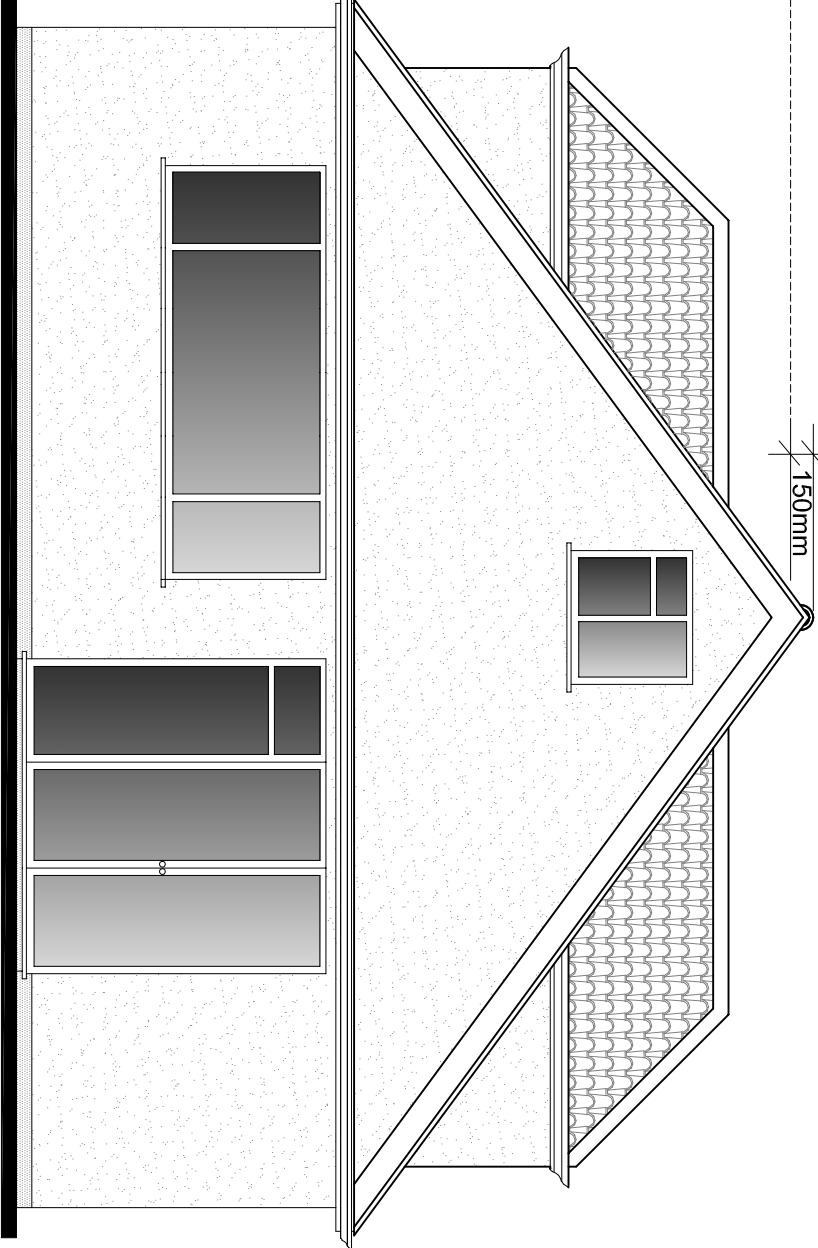
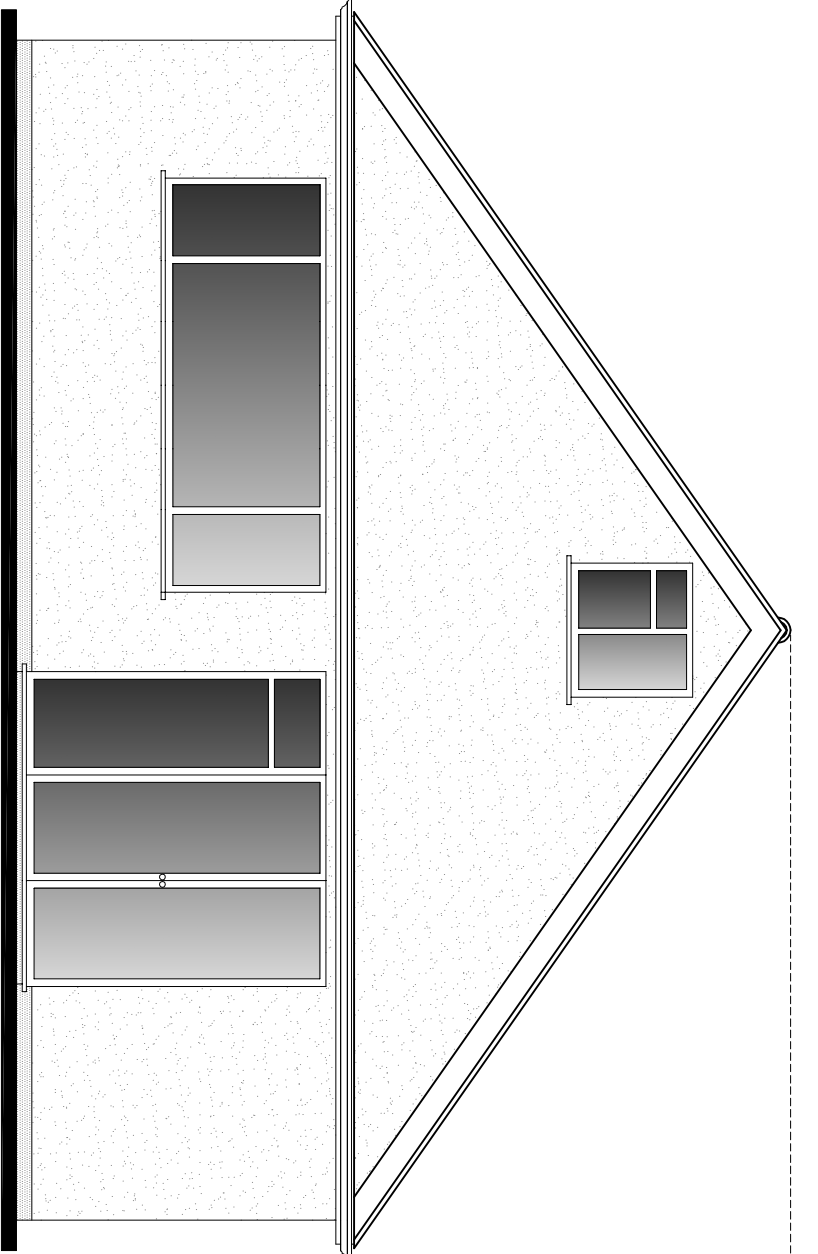
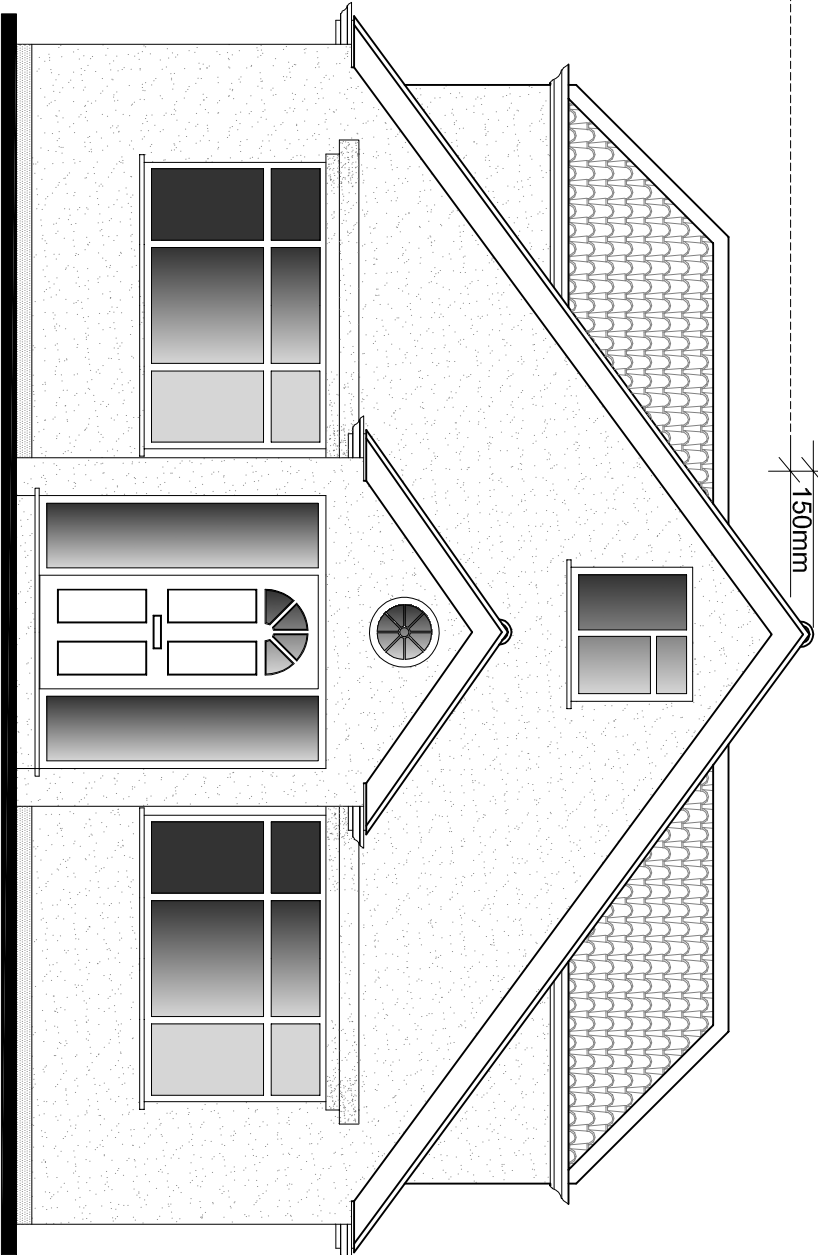


This architectural floor plan depicts a single-story house with a gabled roof. The layout includes a central hall, a kitchen, a living area, and a bedroom. The kitchen is located on the left side, featuring a sink and a stove. The living area is in the center, containing a sofa and a coffee table. The bedroom is on the right side, with a bed. There are three windows and a door. The roof is shown in a cross-section view on the right side of the plan.

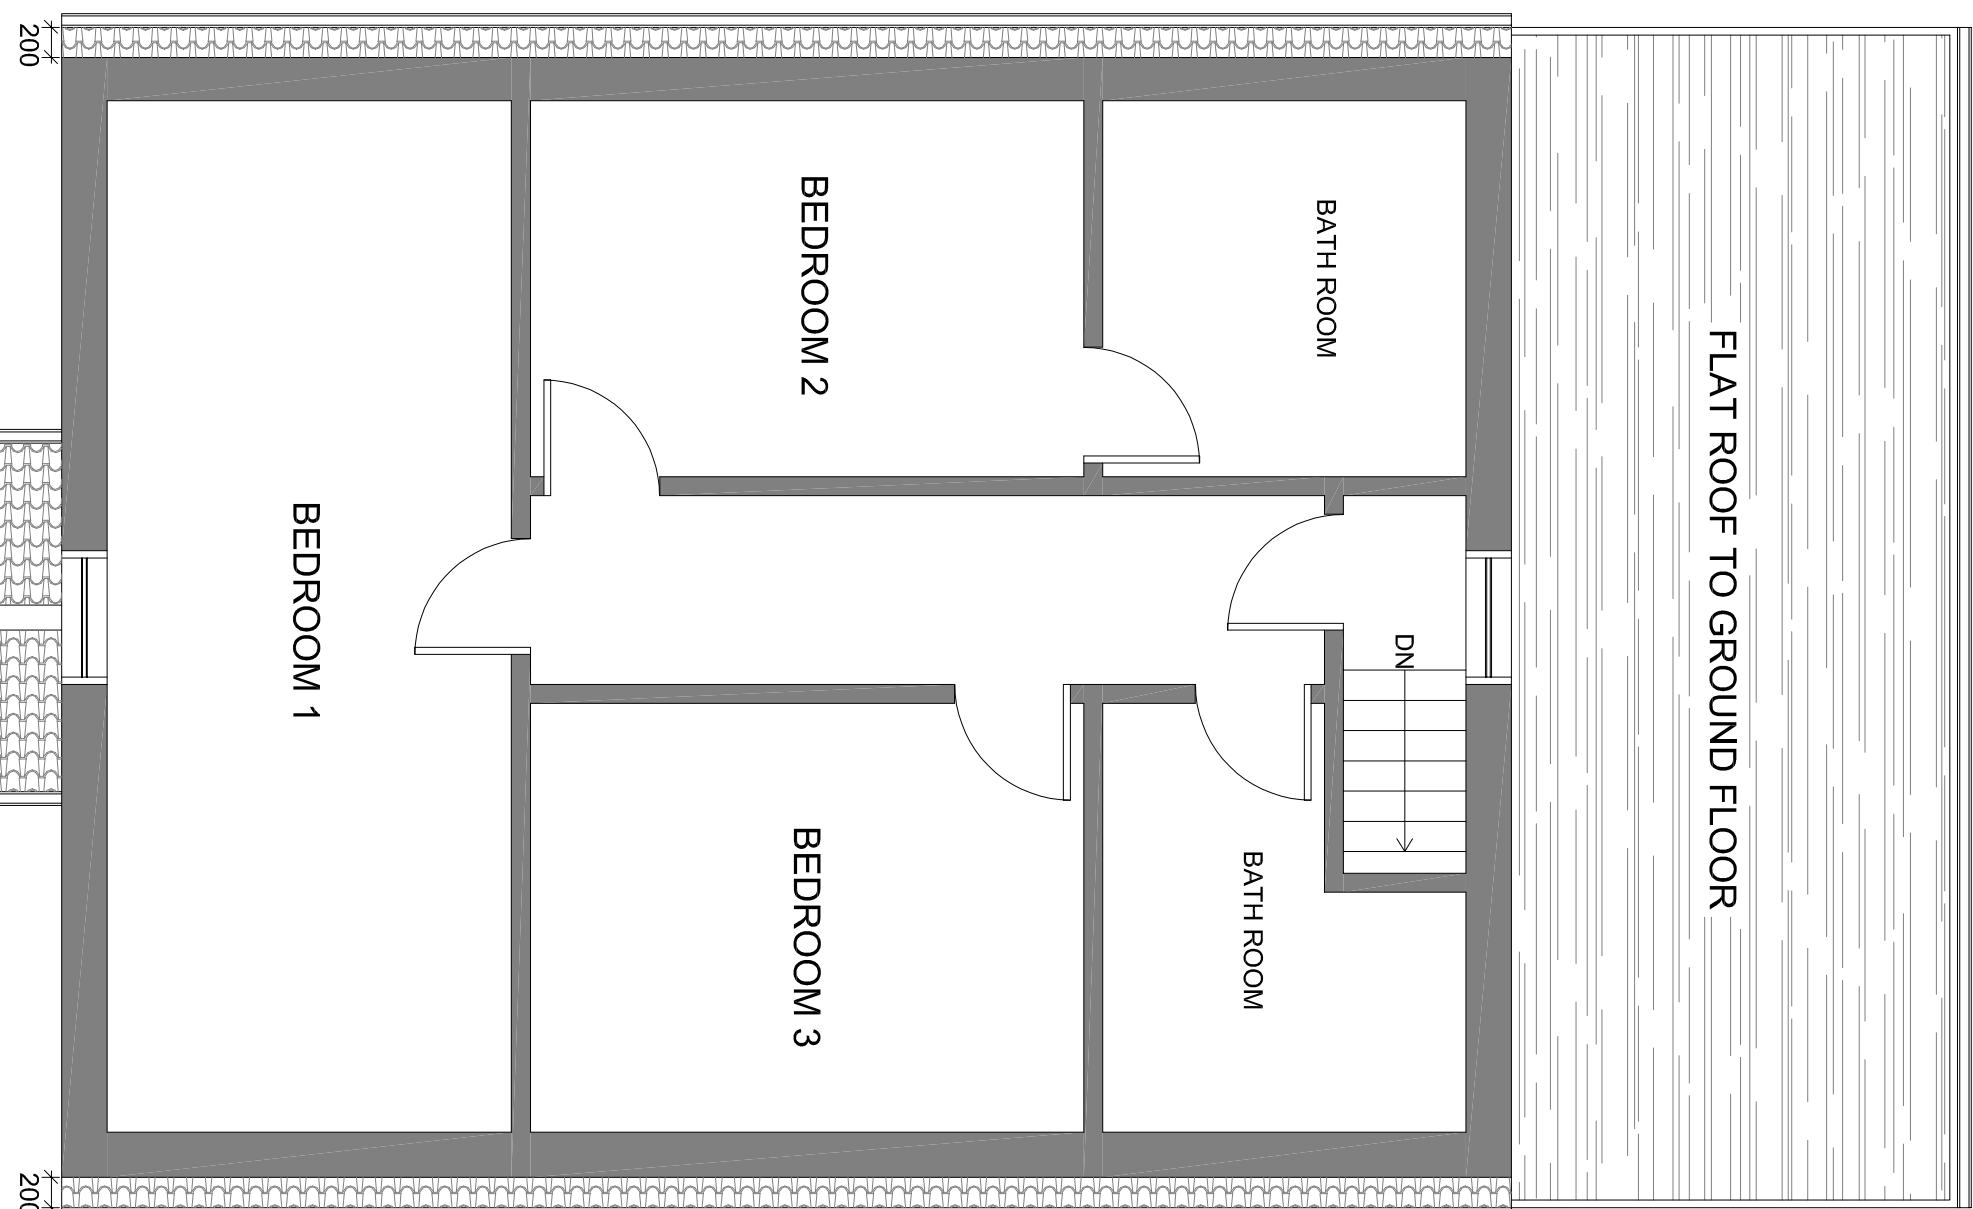

SCALE 1:50@A1

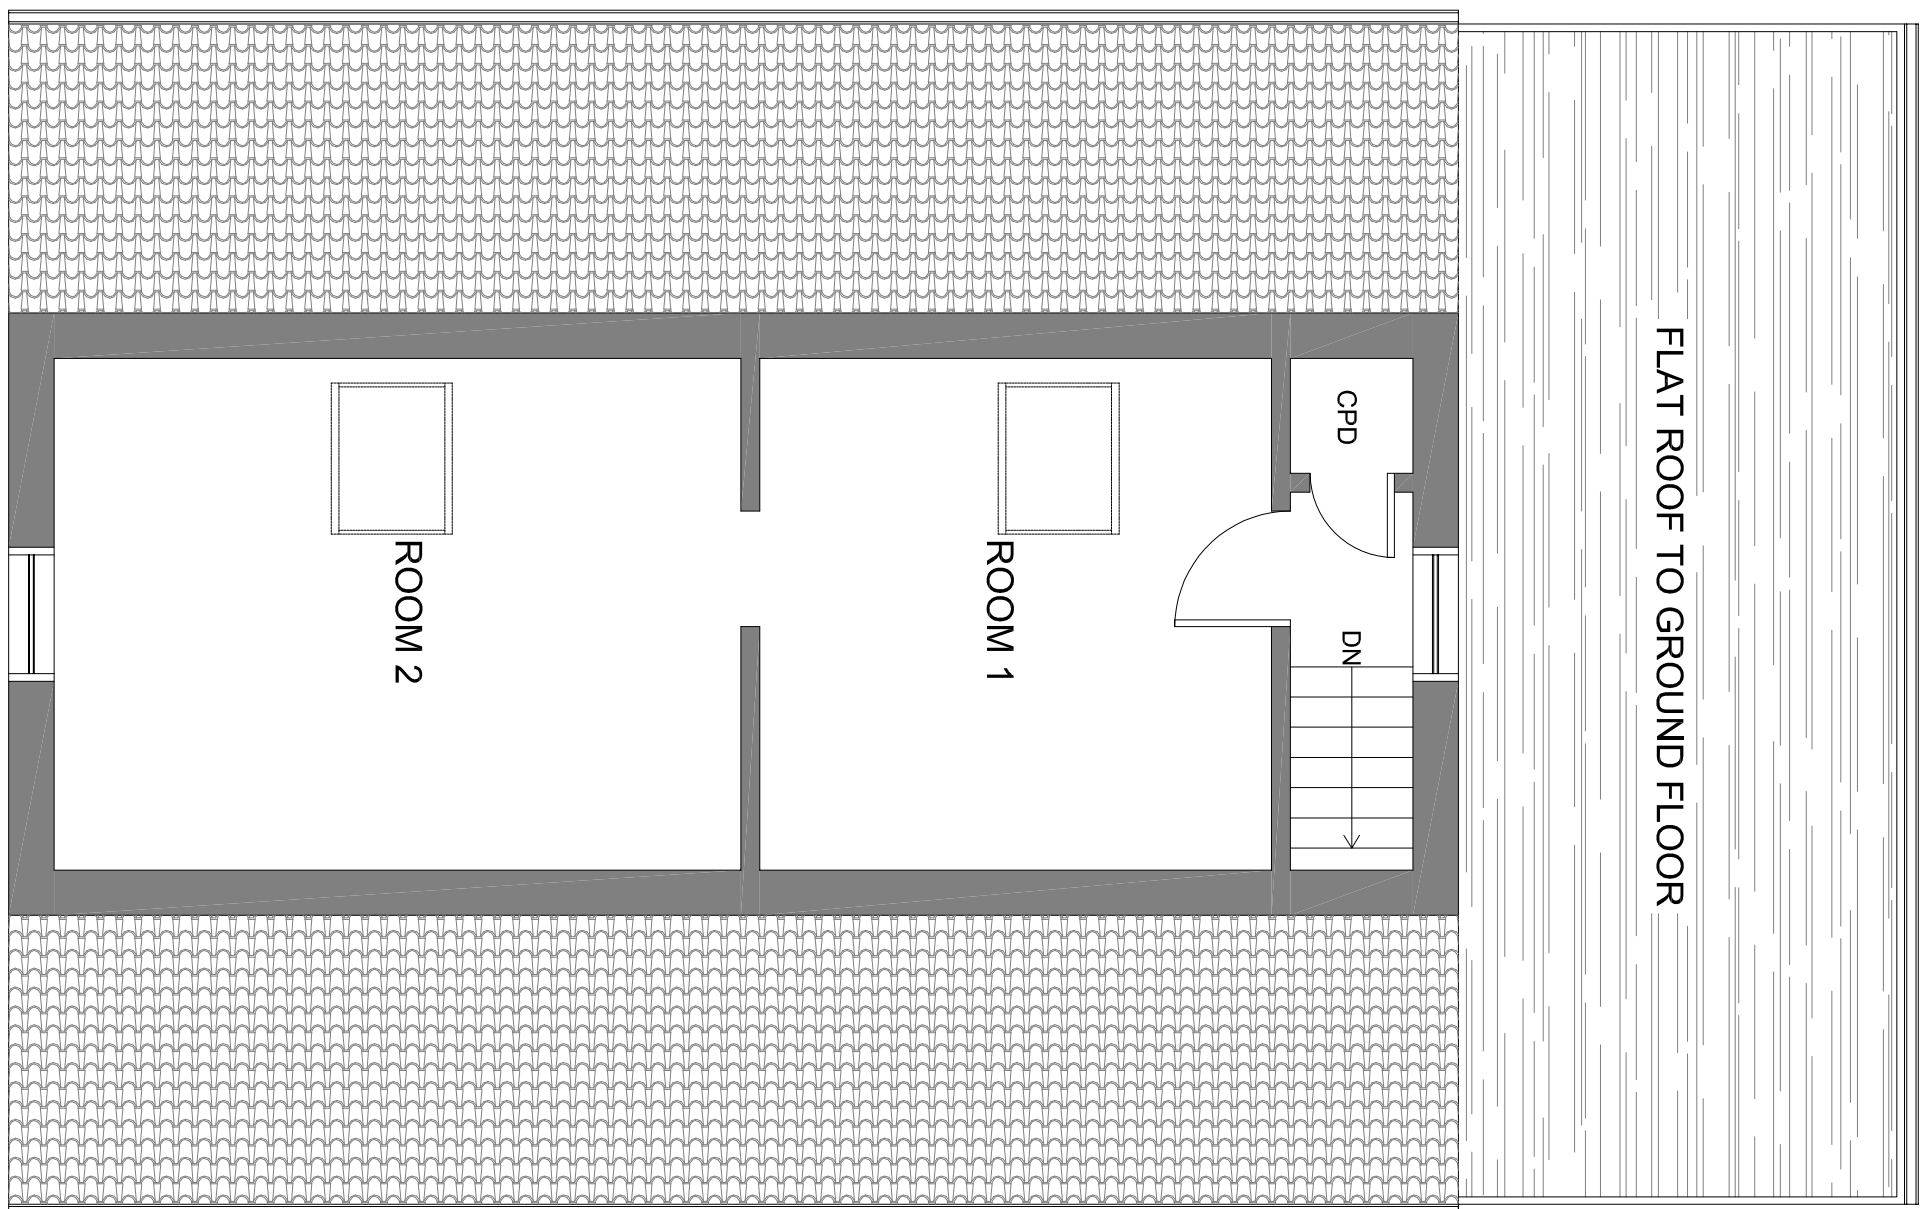

SCALE 1:50@A1

[illegible]

28 Pield Heath Avenue UB8 3PD

EXISTING & PROPOSED PLANS & ELEVATIONS

DATE

January 2025

SCALE
1.50 @ A1

LR444444
S

CHECKED

STAGE PLANNING

DRAWING NO.

265/PP/003C