



Revisions

existing off street parking  
for 2 vehicles

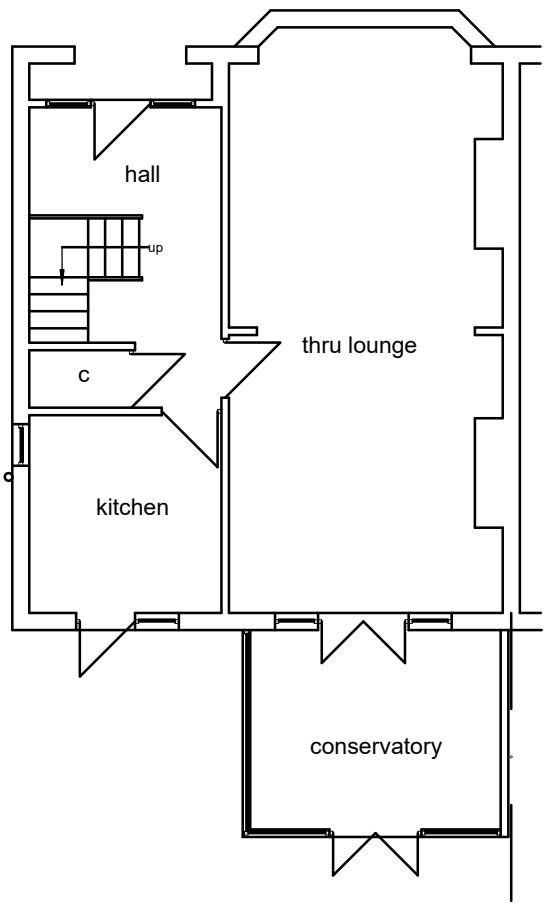


GROUND FLOOR PLAN


garage

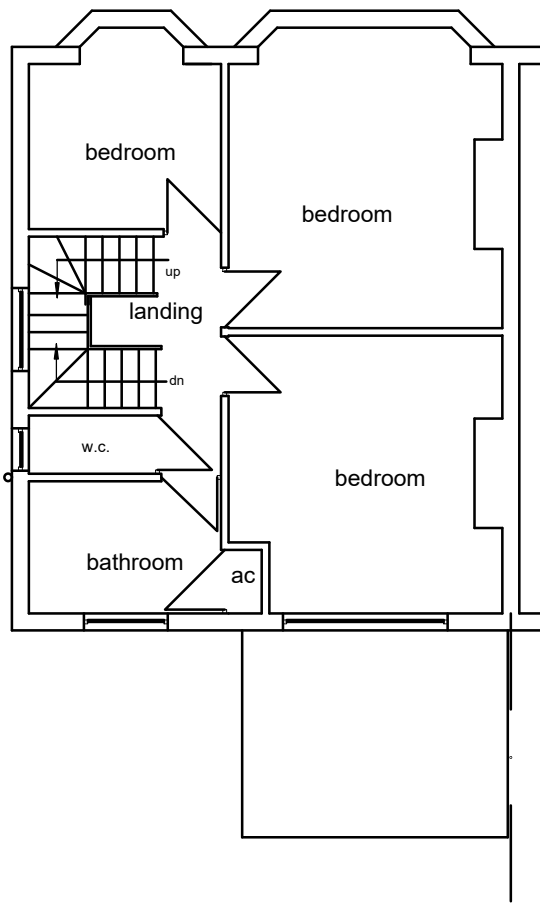


FIRST FLOOR PLAN

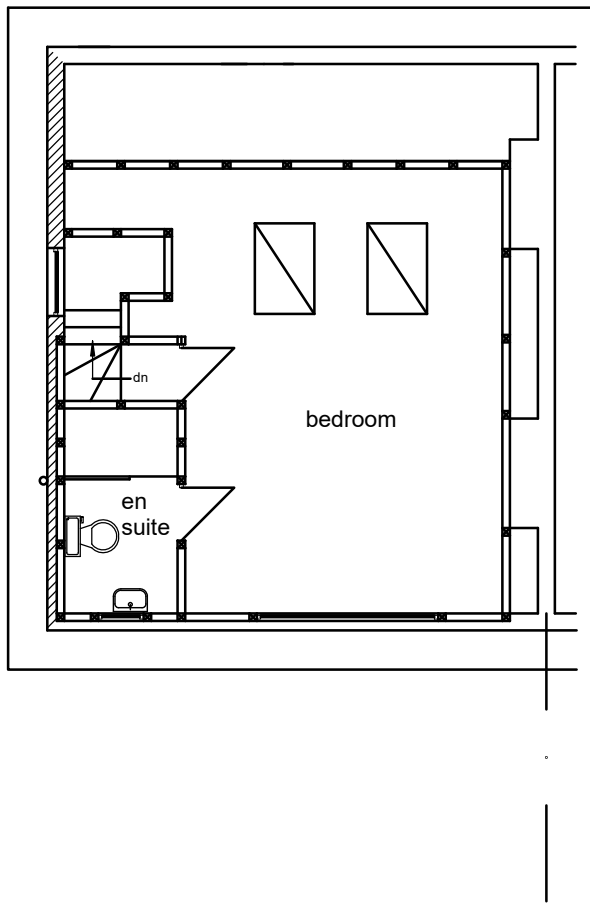

LOFT FLOOR PLAN

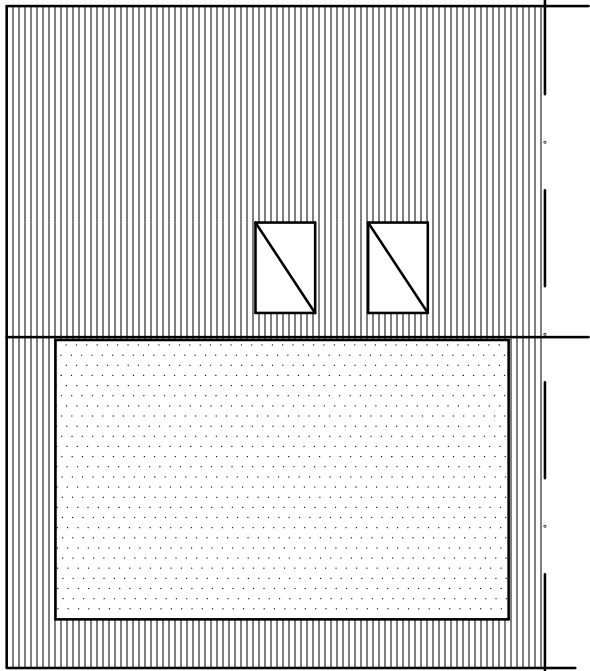


ROOF PLAN

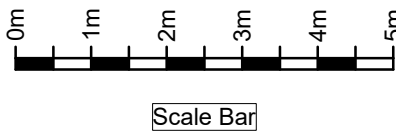


The contractor is responsible for checking dimensions  
on site before work is carried out.




REAR ELEVATION

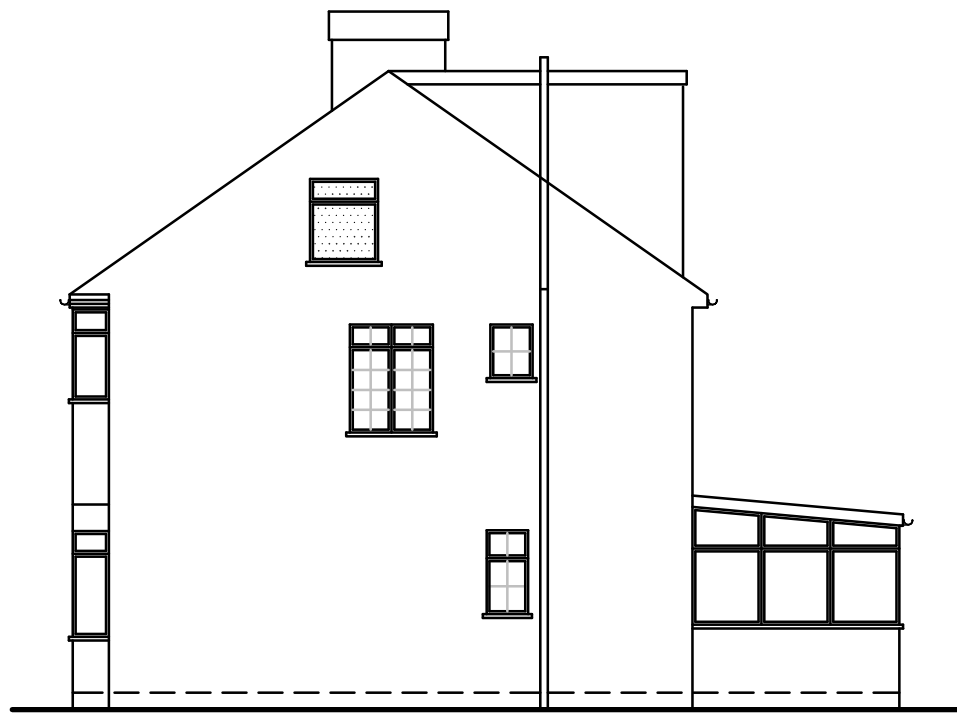

SIDE ELEVATION

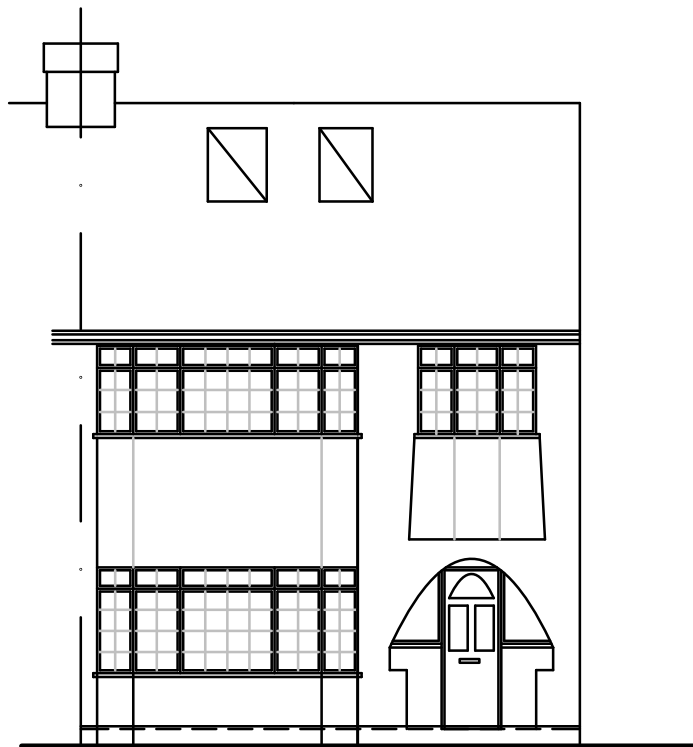

FRONT ELEVATION

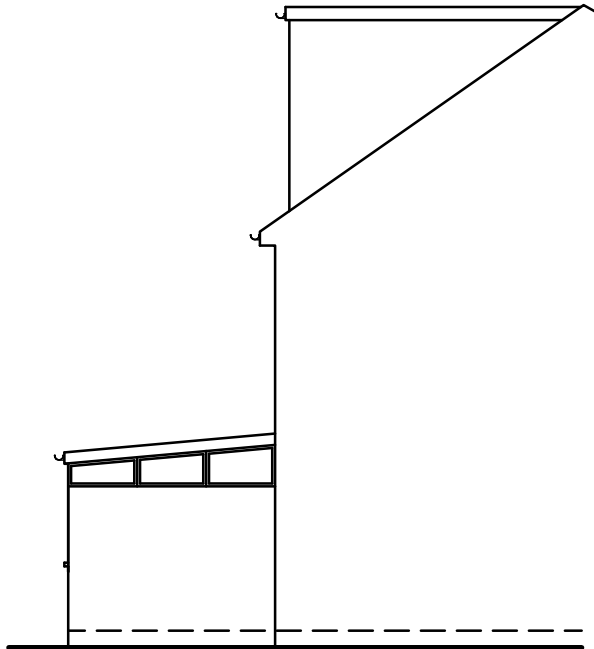

SIDE ELEVATION

client  
Mr & Mrs N Bierne

drawing title  
Existing Plans and Elevations

site  
17 Hillcroft Crescent  
South Ruislip HA4 9HL

scale 1:100 @ A2  
date August 2026

drawing no. NB/17/200  
revision